

Light Industrial Space for Lease

370 Laurelwood Road | Santa Clara, CA



Light Industrial Space for Lease in Santa Clara

- Suite 101-102 - $\pm 2,662$ Square Feet
- Suite 105 - $\pm 1,200$ Square Feet
- $\pm 15,926$ Square Foot building
- Roll up doors
- Small office space (approx 312 Square Feet)
- Good ingress & egress
- \$1.85 NNN

$\pm 1,200$ - $\pm 2,662$ SF

Close to Hwy 101

Light industrial space

Roll up doors



Brian Mason SIOR

EB Mason CRE

1.408.472.9498


brian@ebmasoncre.com

License No. 01229363

Light Industrial Space for Lease

370 Laurelwood Road | Santa Clara, CA

Suite 101-102 - ±2,662 Square Feet

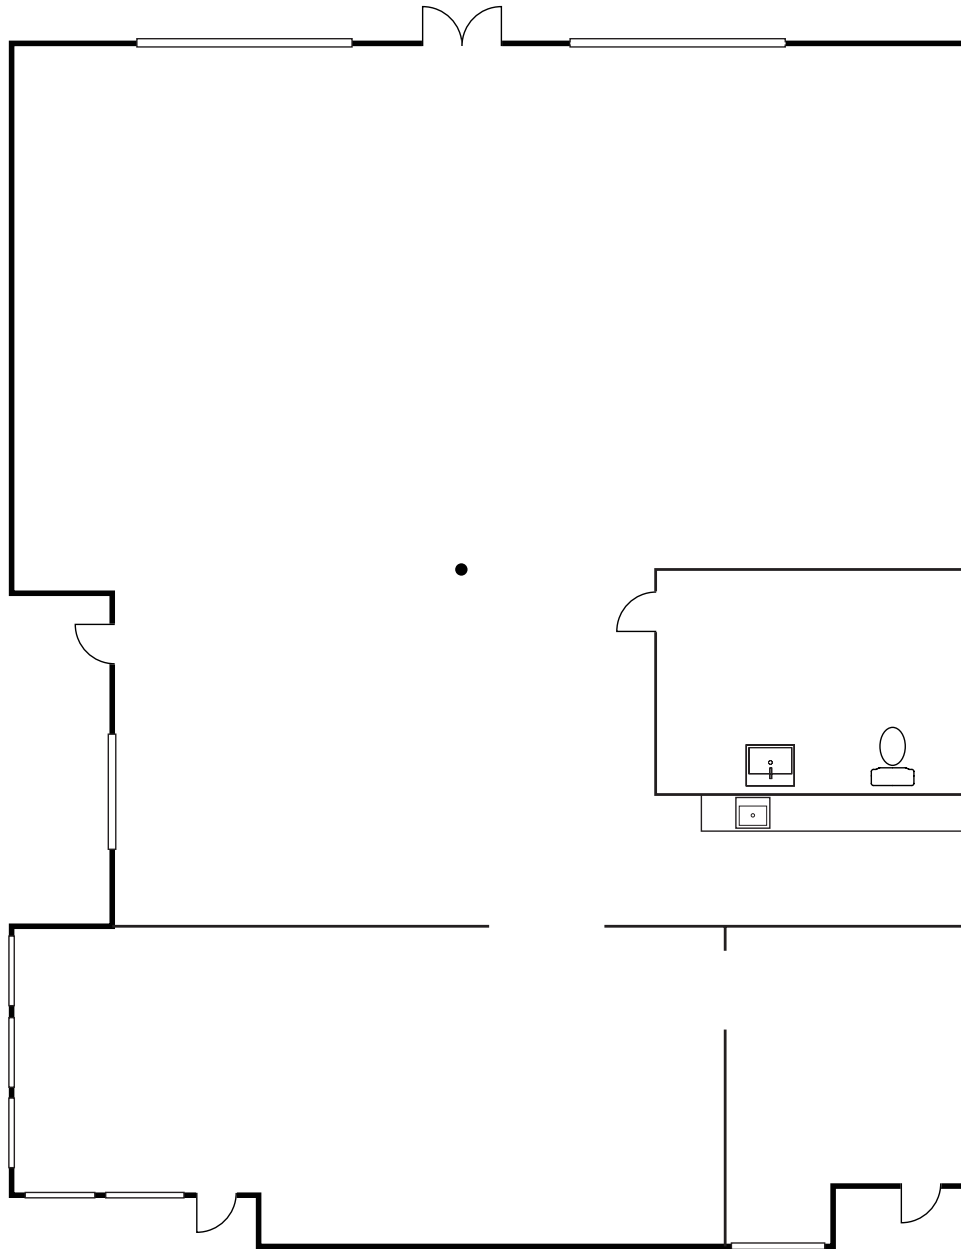

Drawing not exact/not to scale



Brian Mason SIOR

EB Mason CRE

1.408.472.9498


brian@ebmasoncre.com

License No. 01229363

Light Industrial Space for Lease

370 Laurelwood Road | Santa Clara, CA

Suite 105 - ±1,200 Square Feet

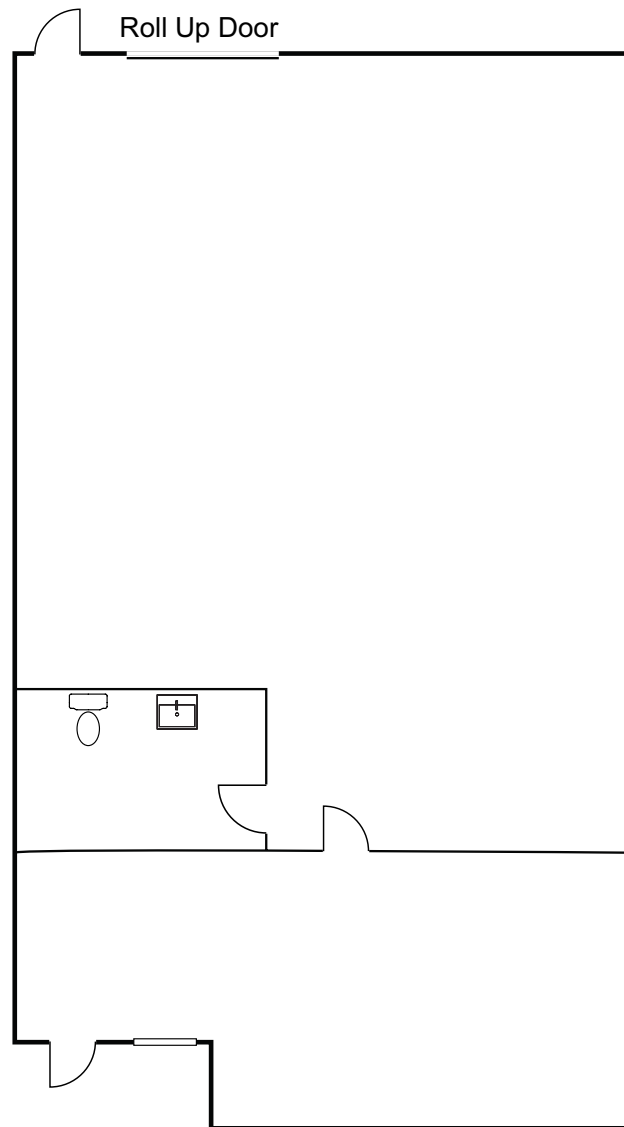

Drawing not exact/not to scale

EB Mason
CRE

Brian Mason SIOR

EB Mason CRE


1.408.472.9498

brian@ebmasoncre.com

License No. 01229363

Light Industrial Space for Lease

370 Laurelwood Road | Santa Clara, CA

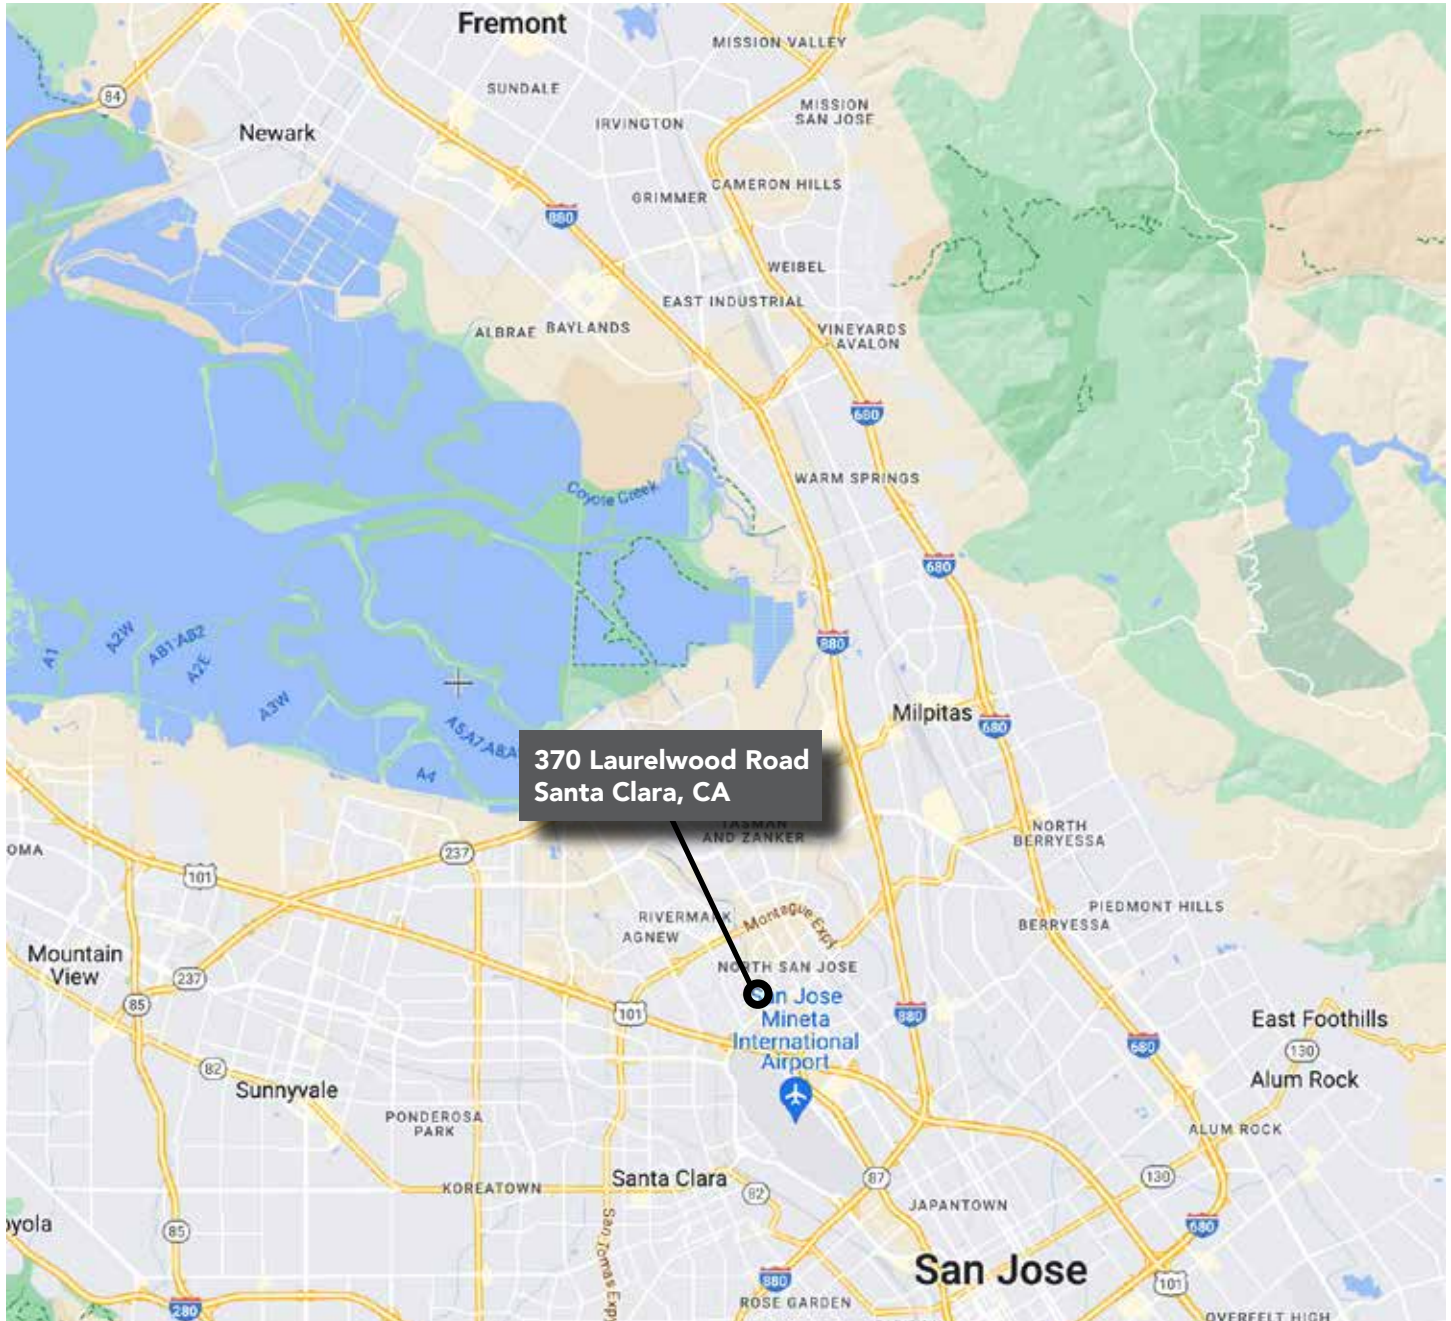

EB Mason
CRE

Brian Mason SIOR

EB Mason CRE

1.408.472.9498

brian@ebmasoncre.com

License No. 01229363