

1,400 - 8,500 SF

Retail | Office | Medical | Warehouse Space For Lease




512 NASA



512 E. NASA Rd 1
Webster, TX 77598

DETAILS

- 1,400 SF - 8,500 SF Units
- Built-to-suit interior
- Available patio area
- Frontage on NASA Rd 1
- Optional rear loading doors
- Easy access to NASA Bypass
- Ample Parking
- Space Planning at no cost
- Estimated Completion Q3 2025

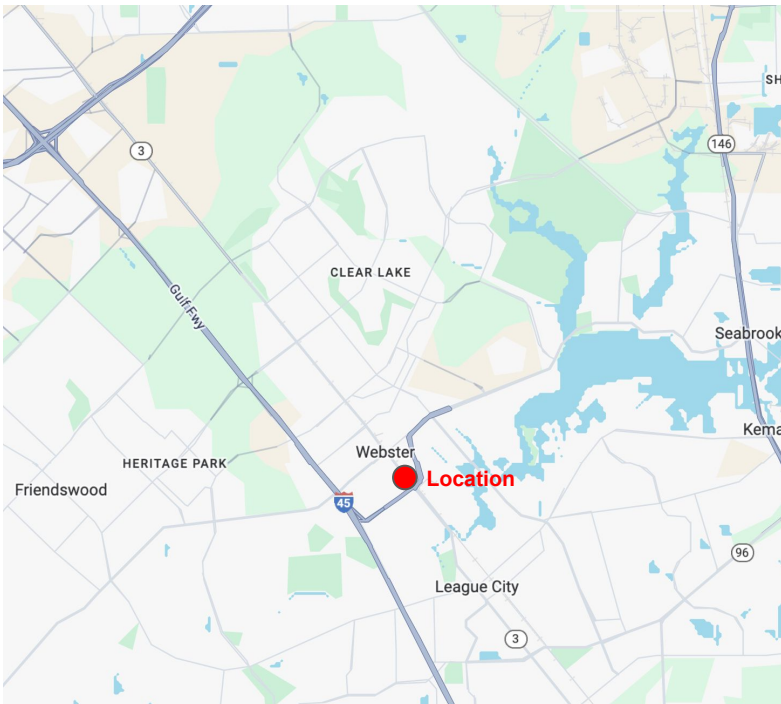


1,400 - 8,500 SF

Retail | Office | Medical | Warehouse Space For Lease



512 NASA

Building Site Plan

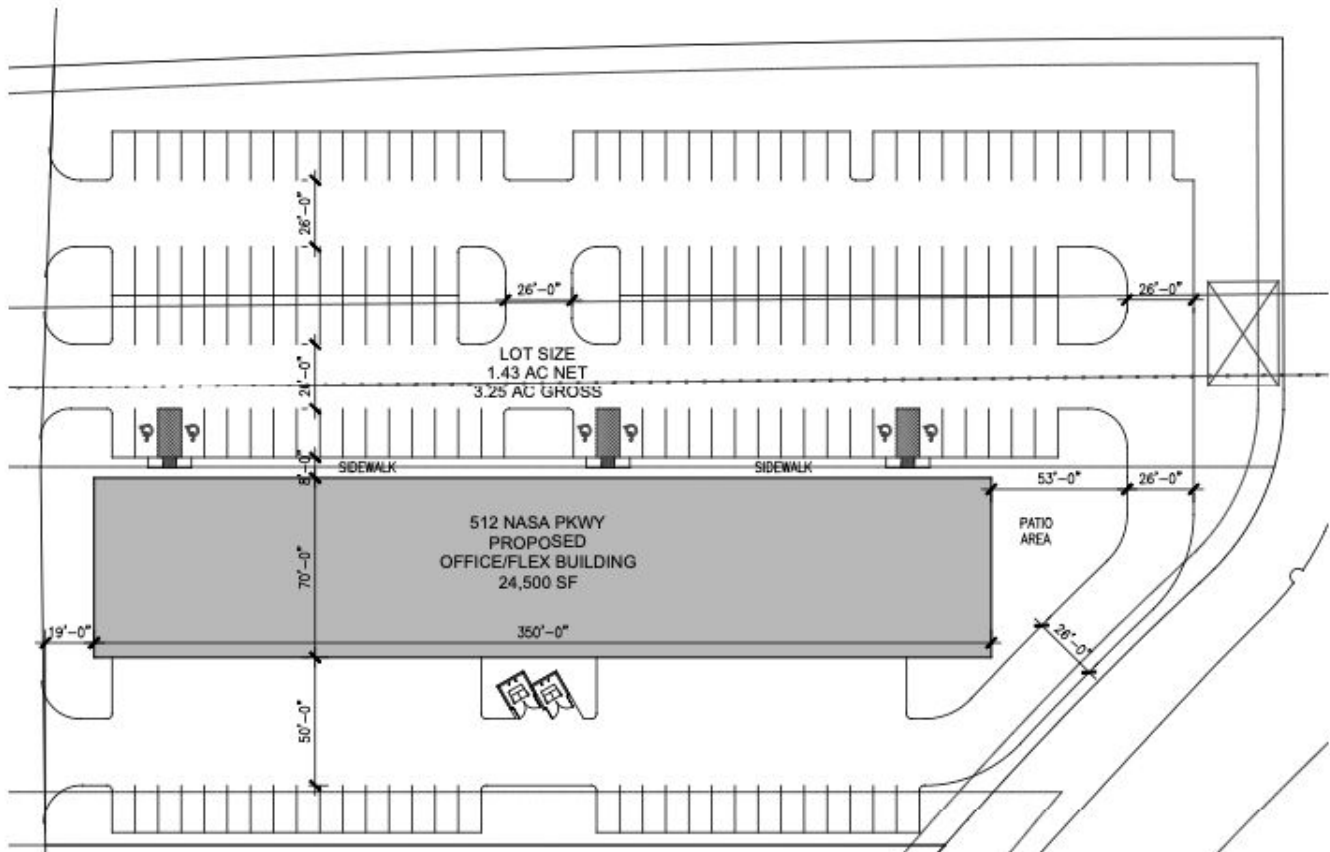

01 SITE PLAN
SCALE 1"=40'-0"

Contacts:

Ross Wycoff

ross@wycoffdevelopment.com


Ph 281.455.4898

1,400 - 8,500 SF

Retail | Office | Medical | Warehouse Space For Lease

512 NASA

Business Park Site Plan

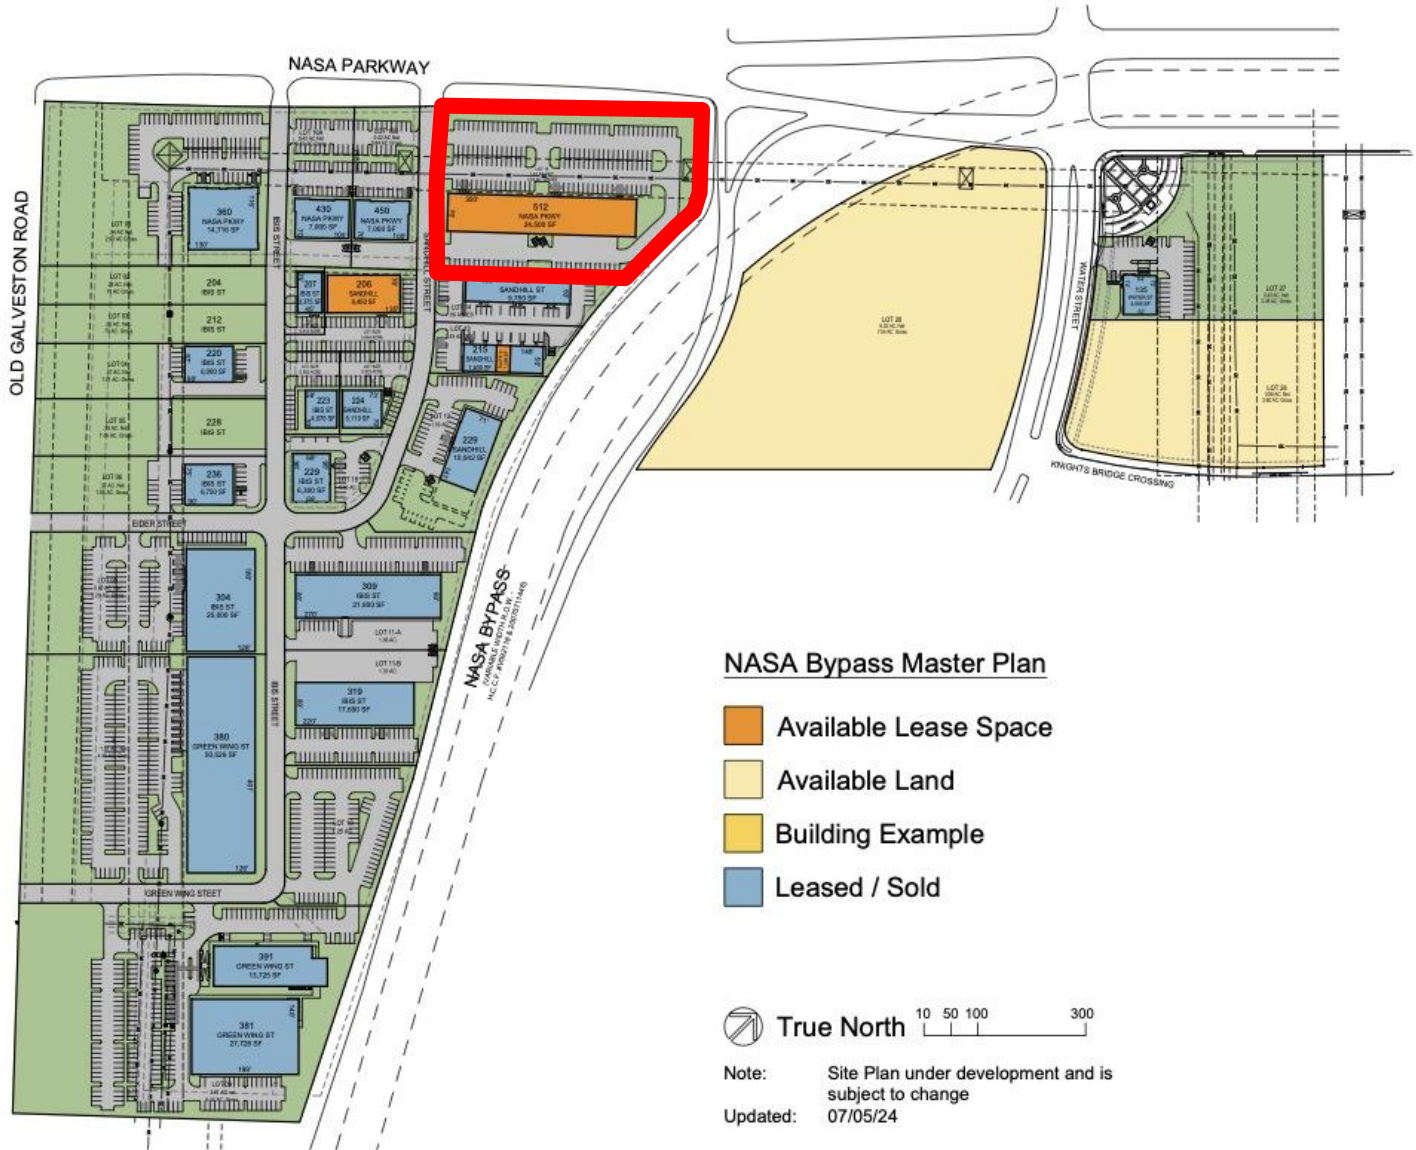

Contacts:

Ross Wycoff

ross@wycoffdevelopment.com

Ph 281.455.4898