


Property Code - 155361

**Current Scope:**

- Removal of existing furniture
- Demo & replace existing carpet entire floor & common area
- Infill door openings to divide office suites per plan
- New doors & hardware as needed
- Update/expand current restrooms as needed per code
- Replace ceiling tiles
- New paint
- Update lighting fixtures in offices & common area
- Update HVAC vents/returns
- HVAC system updates as needed
- Any new conduit to run on face of wall
- Access control at doors on top of stairs and possibly individual suites
- Fire sprinkler scope to be handled by owner

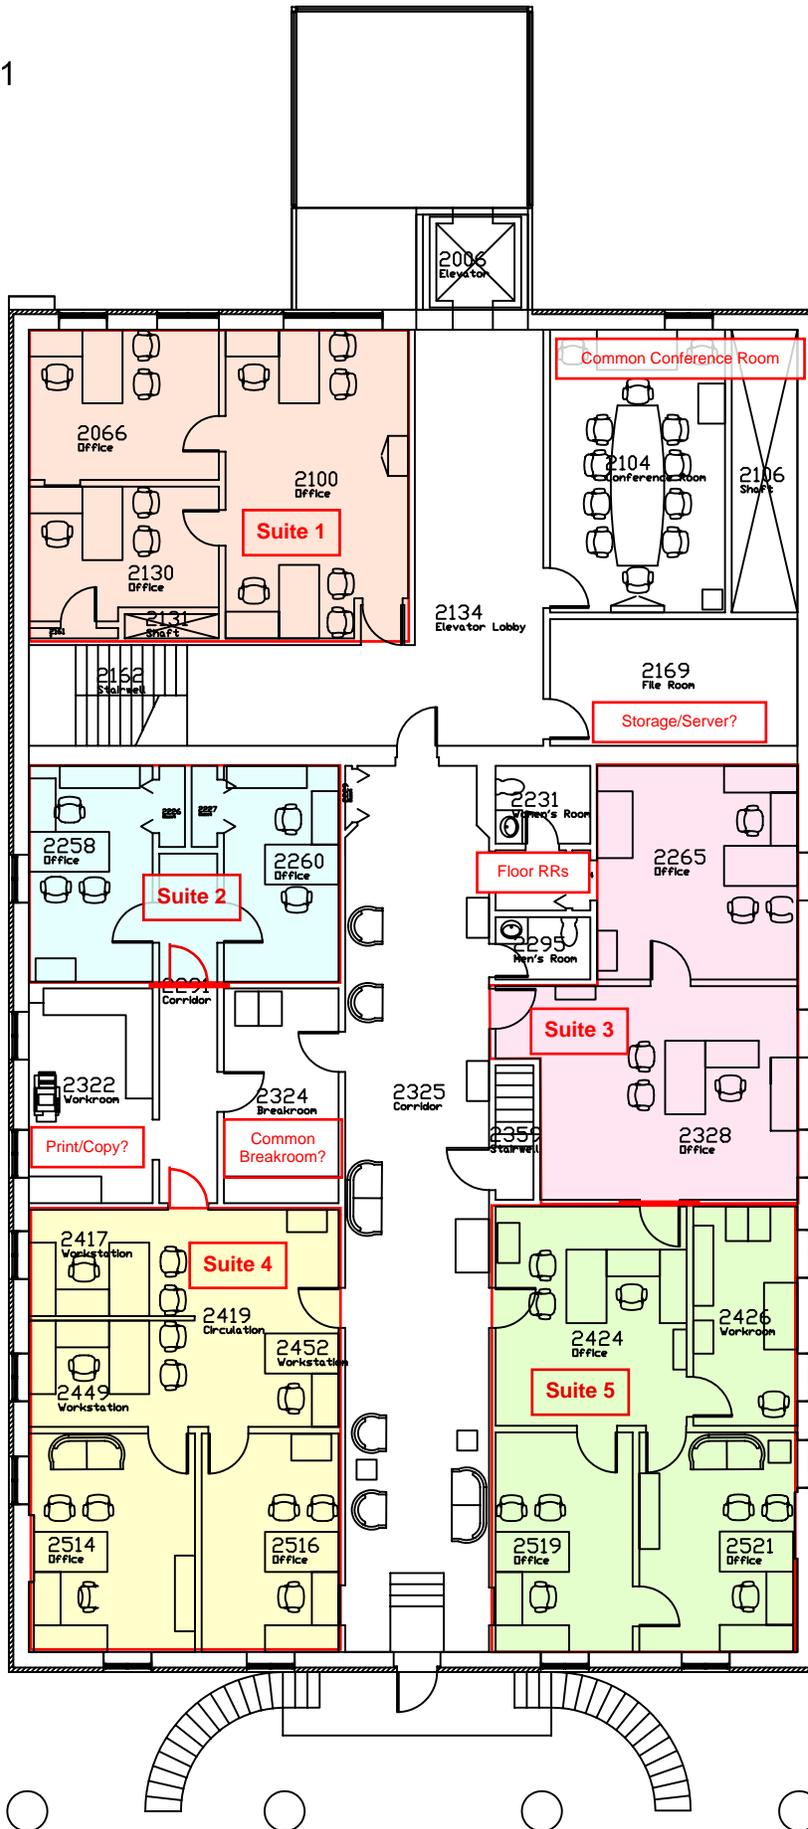

G:\BB&T STATE LOCATIONS - use this one\Georgia\Covington\1134 Clark Street - Main branch - MSB\Georgia\_Covington, GA\_1134 Clark Street\_02.dwg, 5/29/2009 11:00:47 A

**BB&T** Covington Main - Second Floor  
 1134 Clark Street  
 Covington, GA 30014-2364

REVISIONS
04/03/06
04/11/06
09/07/06

SCALE	N.T.S.
DRAWN BY	ACL
DATE	03/13/06

**Approved**

3/13/06 10:25/06