



BACK OF BUILDING

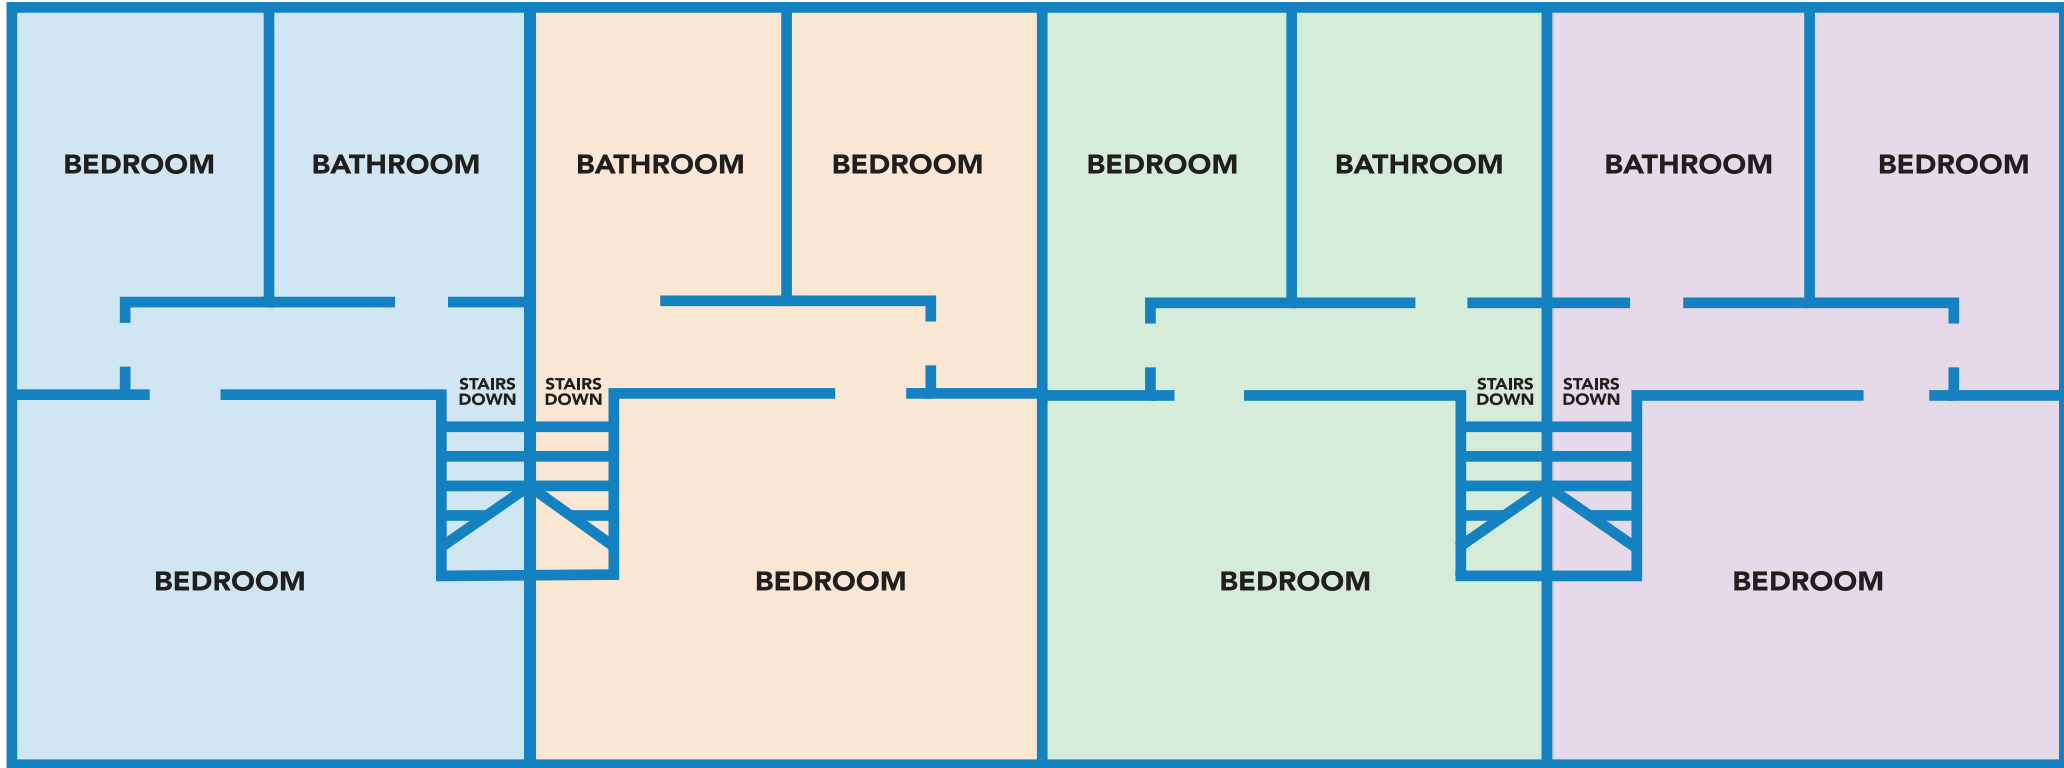

TOP FLOOR

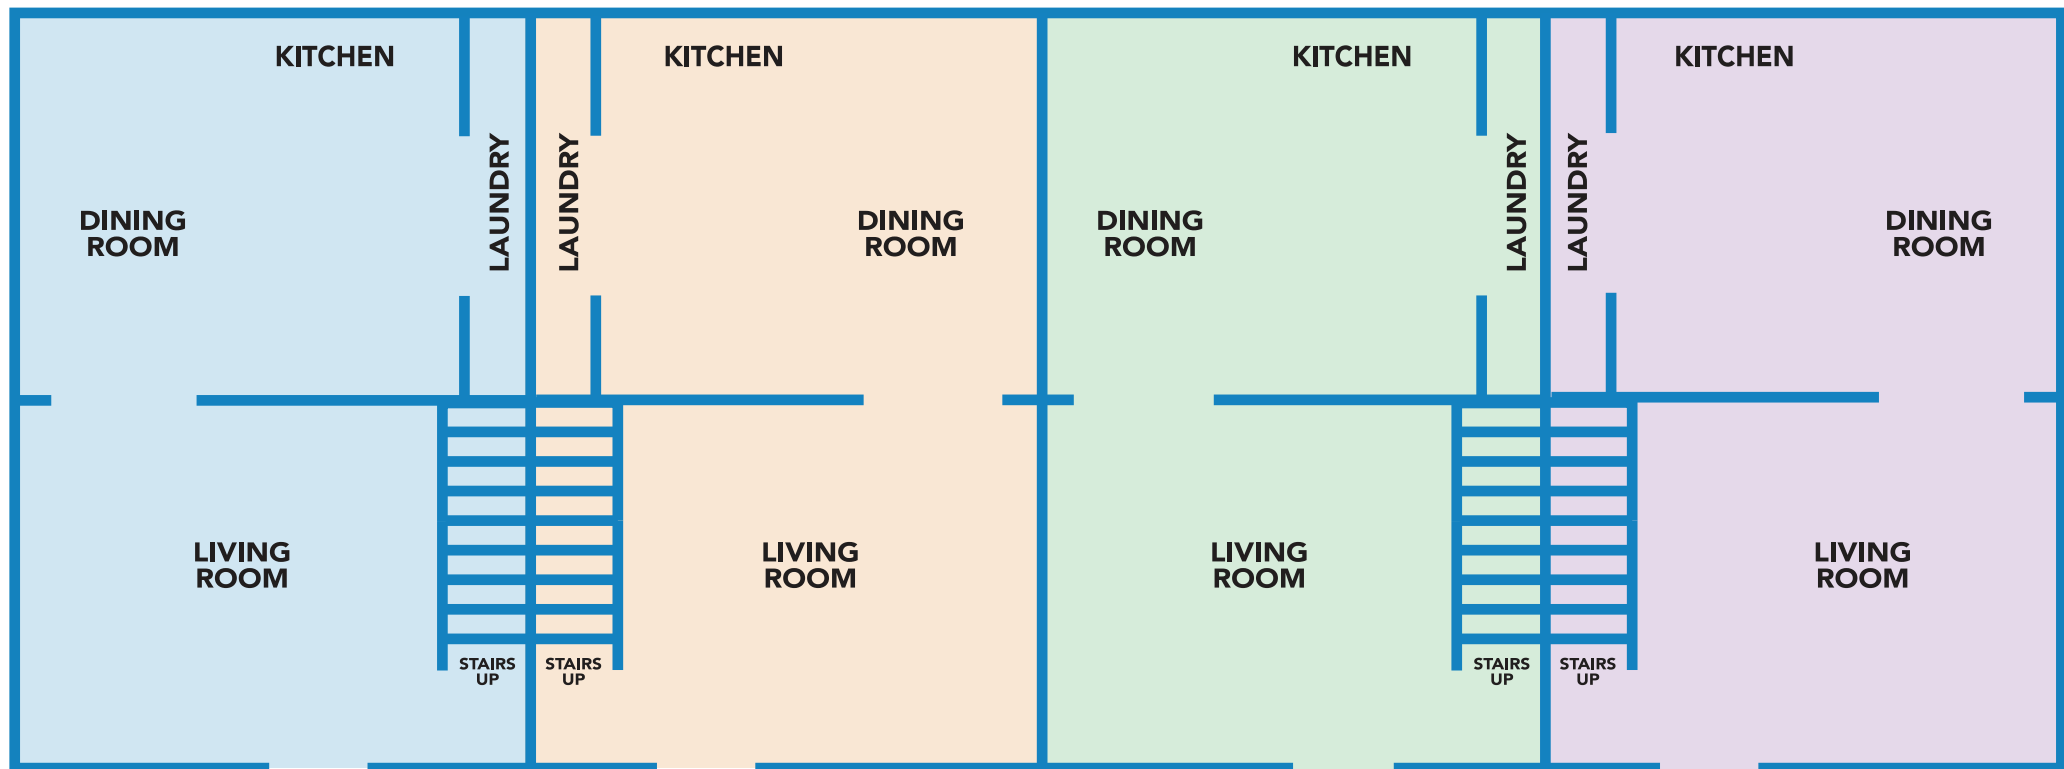

MAIN FLOOR

FRONT OF BUILDING  
(FACING COURTYARD)