

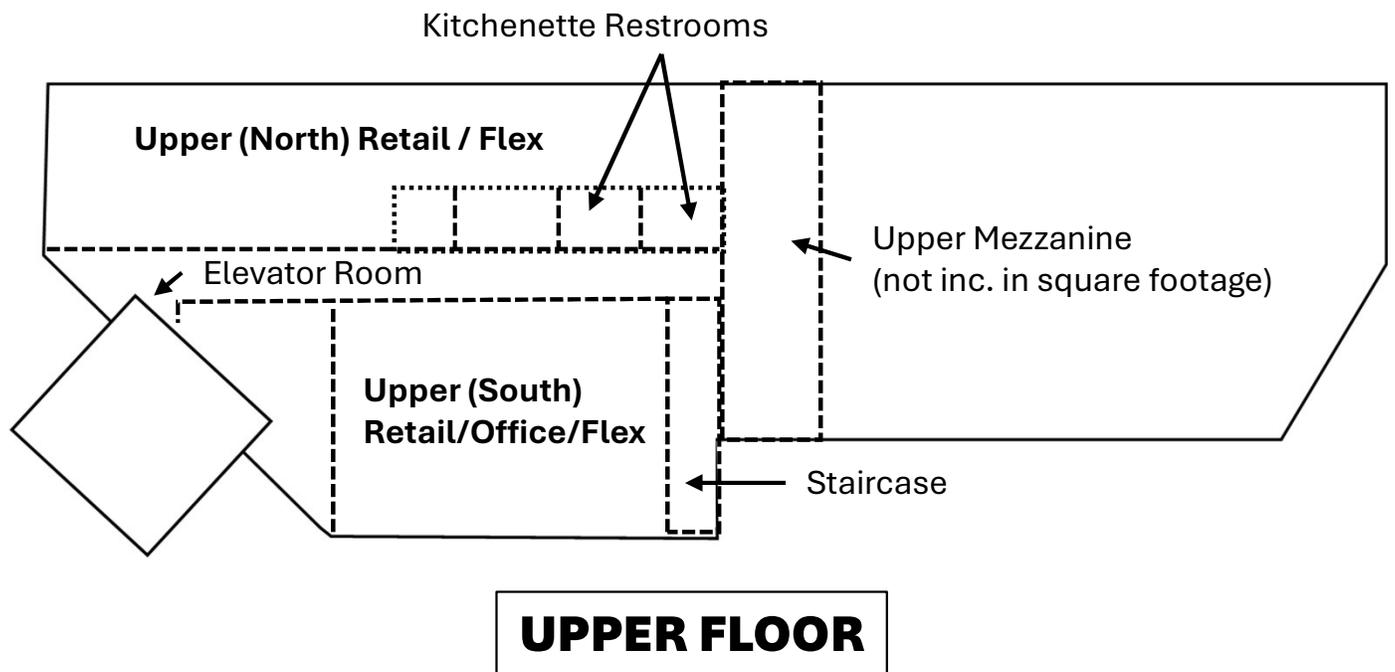
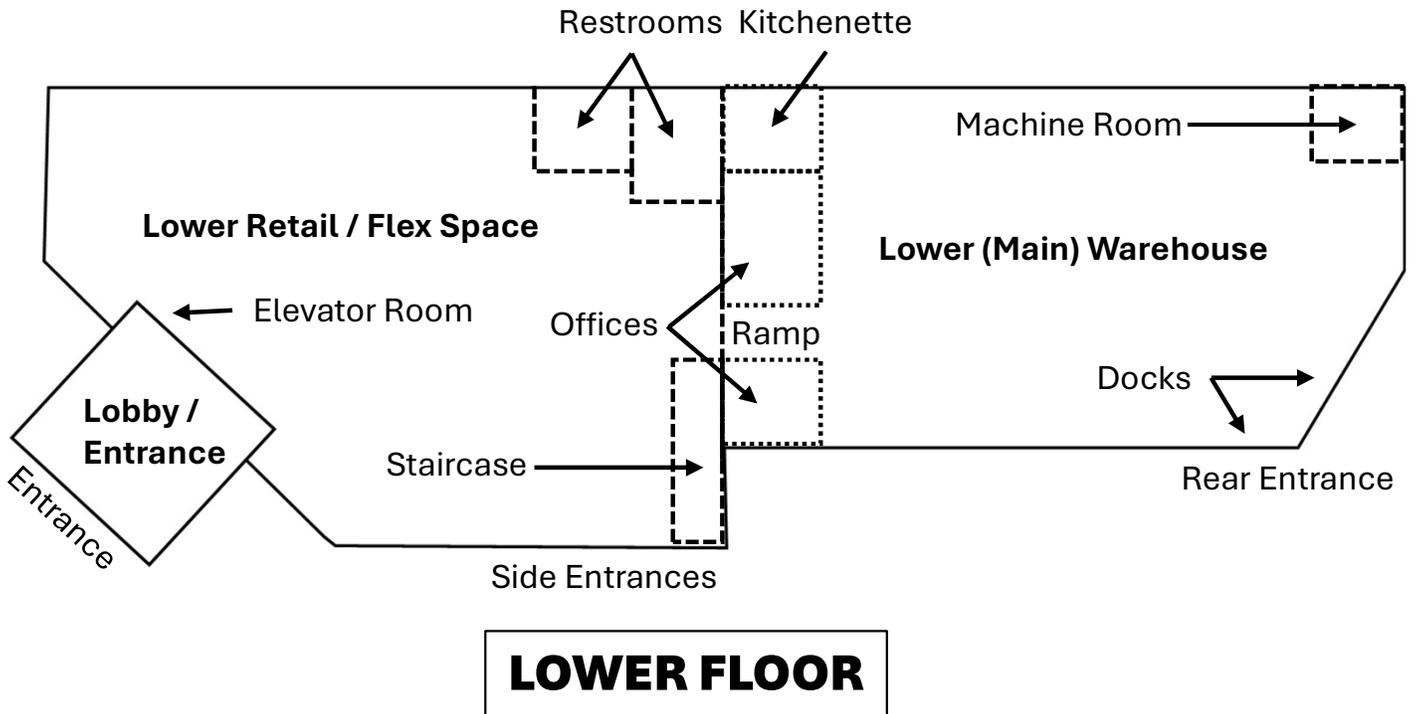


# INTERIOR DIAGRAM




8651 Grant Street, Thornton, CO 80229





NOTE: NOT to scale.

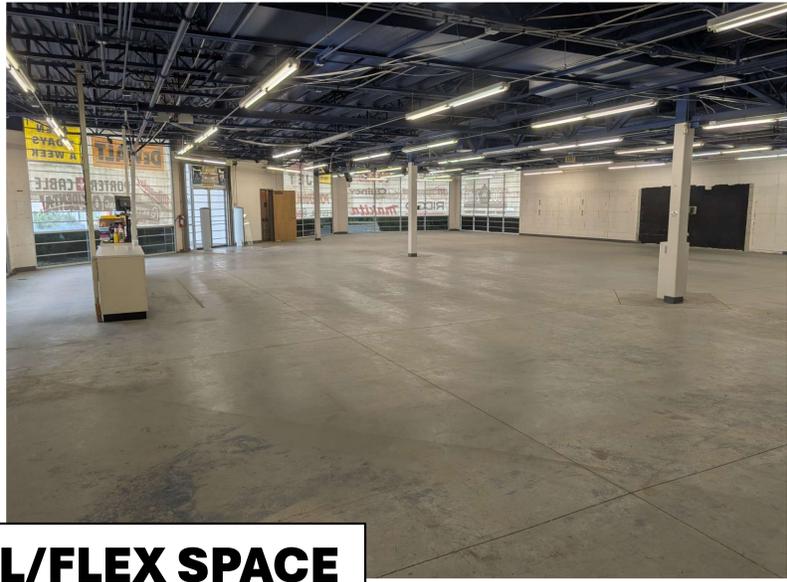




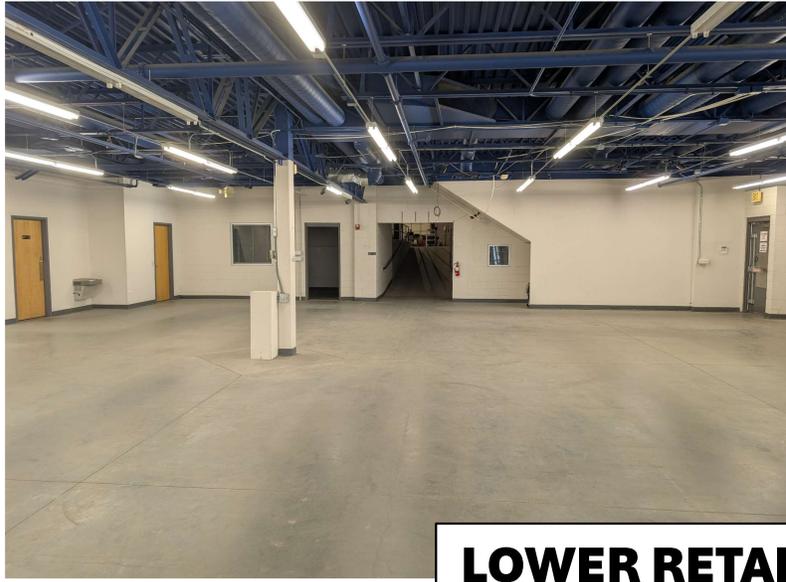



**LOWER RETAIL/FLEX SPACE**

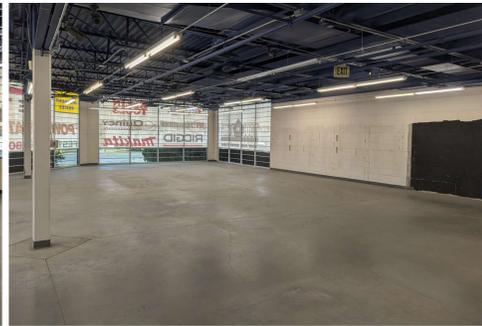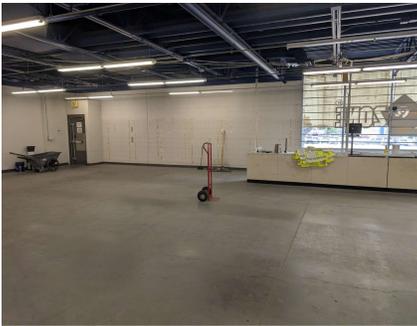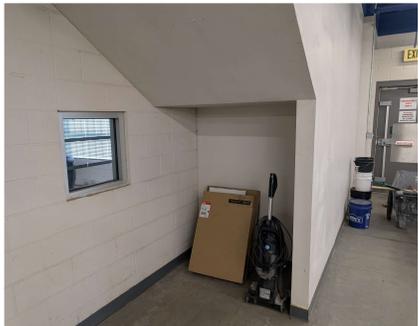

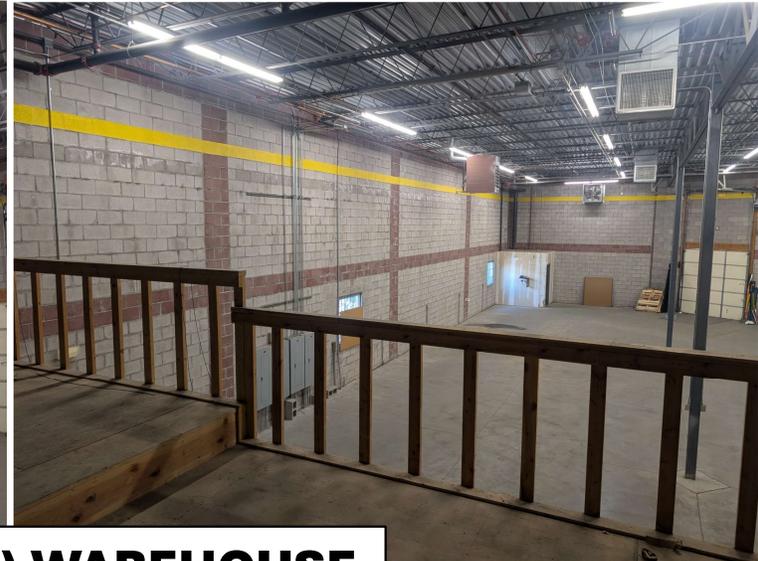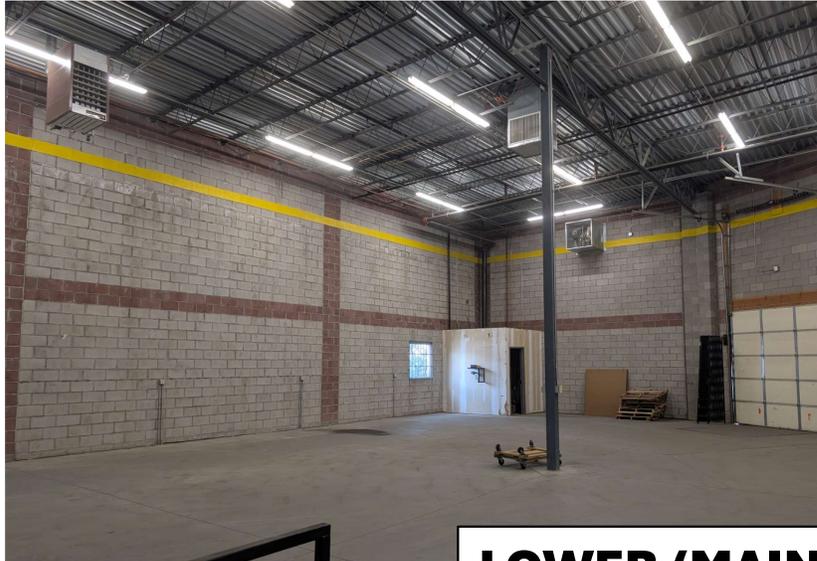
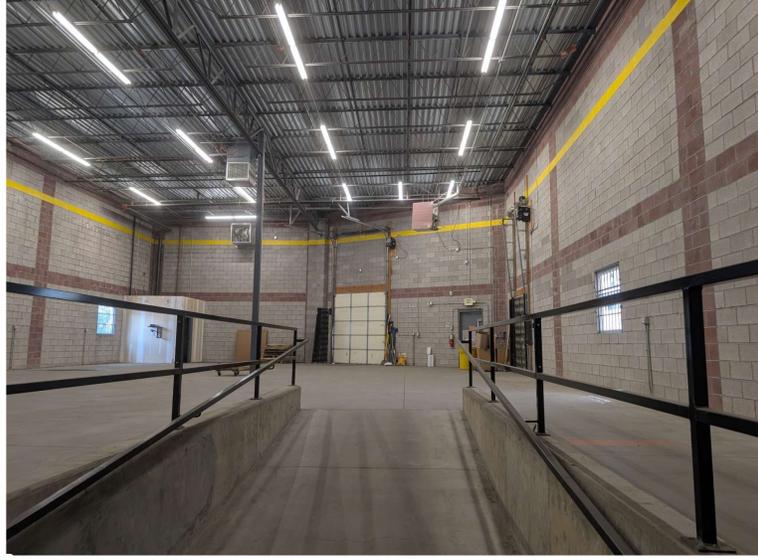
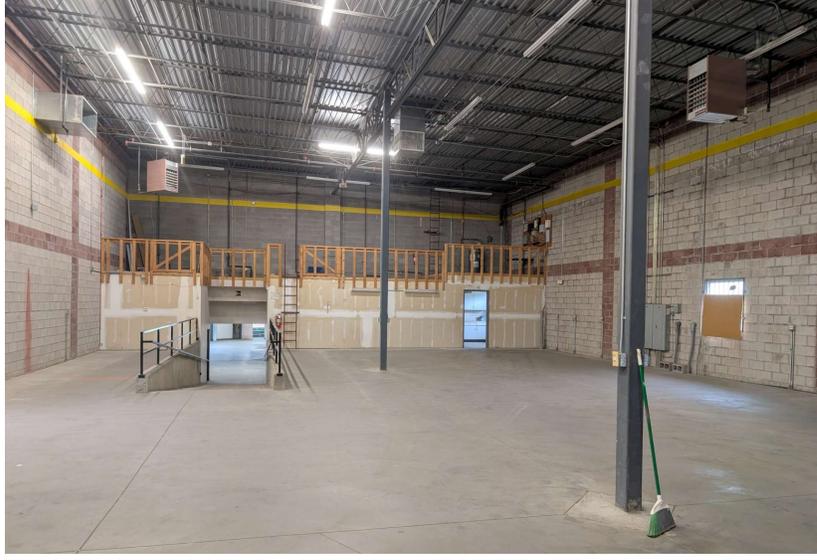



**LOWER (MAIN) WAREHOUSE**

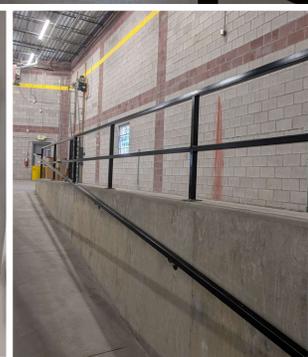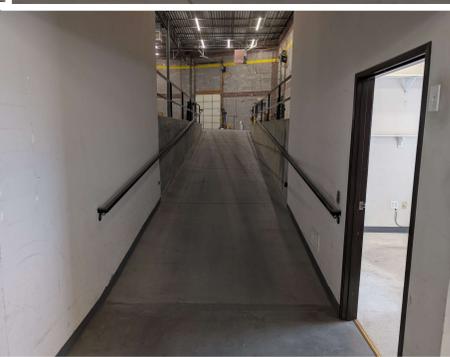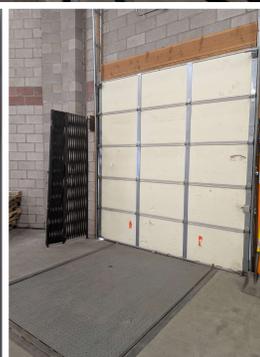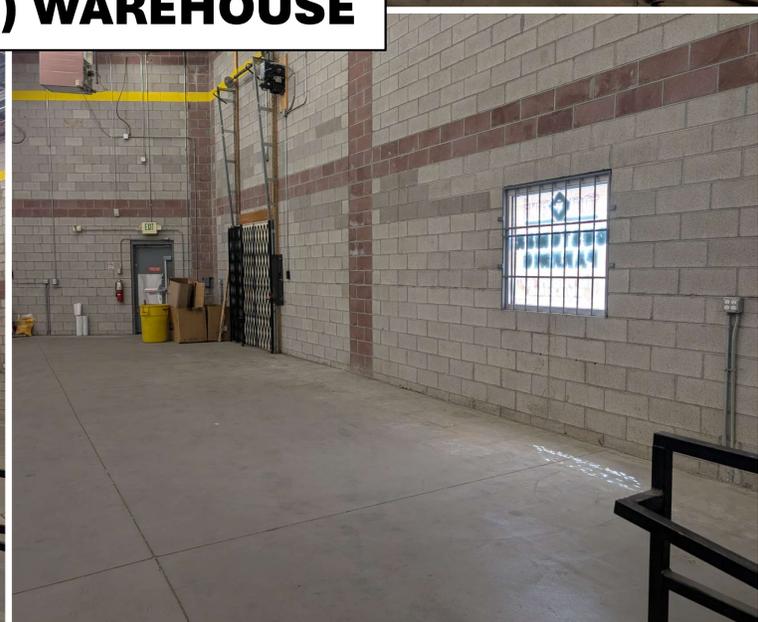


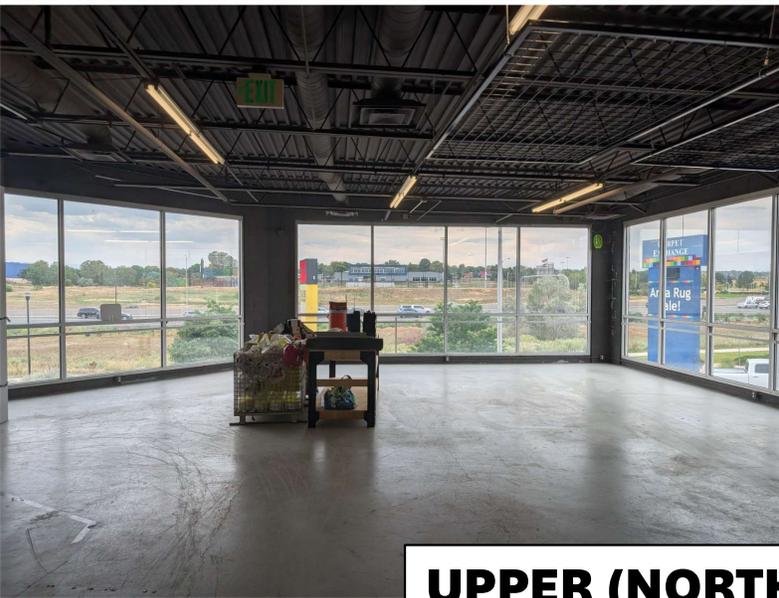



**UPPER (NORTH) RETAIL/FLEX**

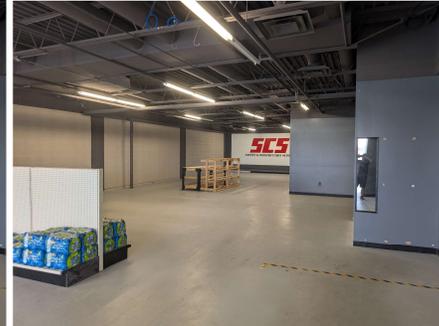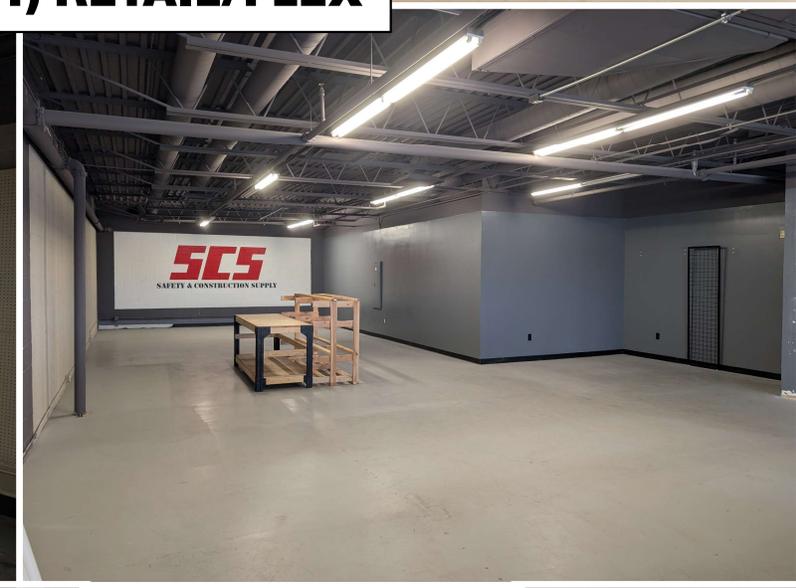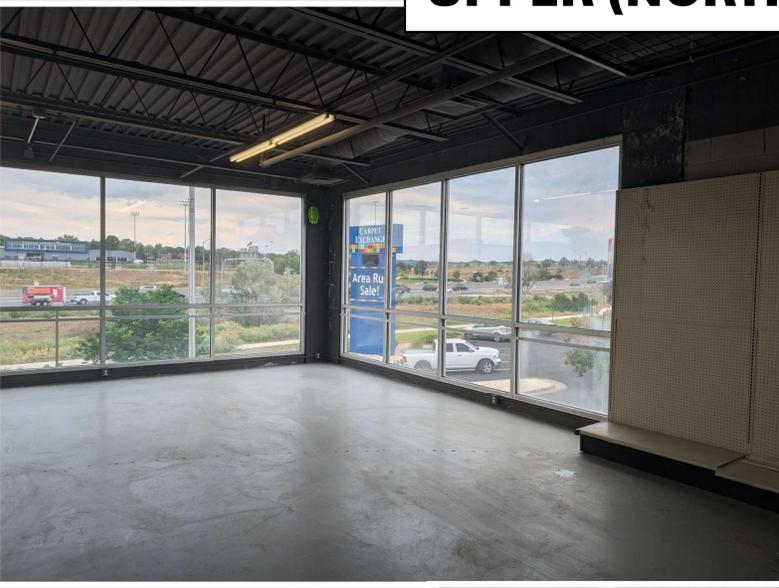

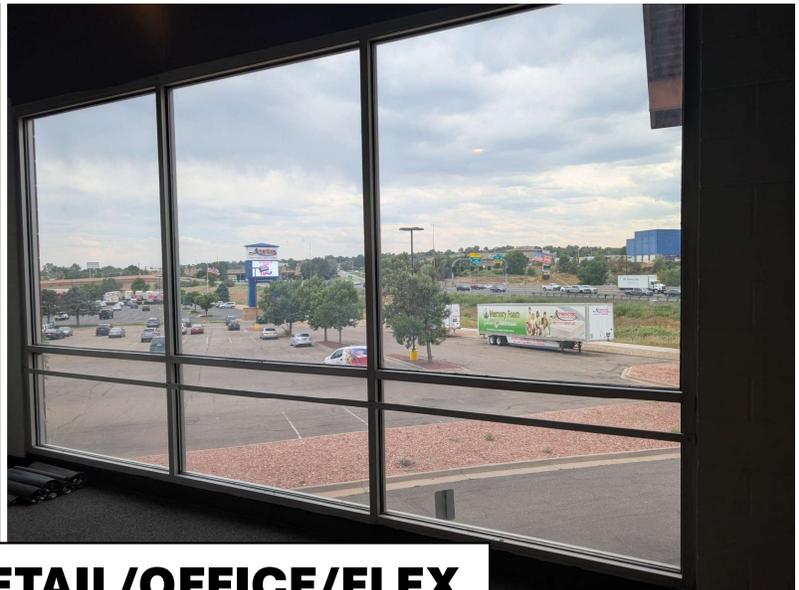


**UPPER (SOUTH) RETAIL/OFFICE/FLEX**

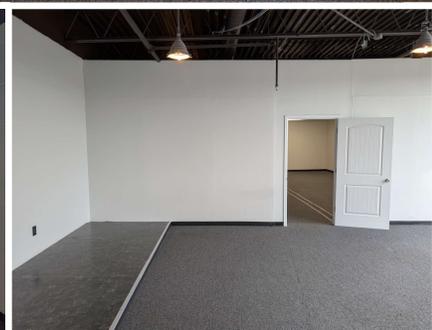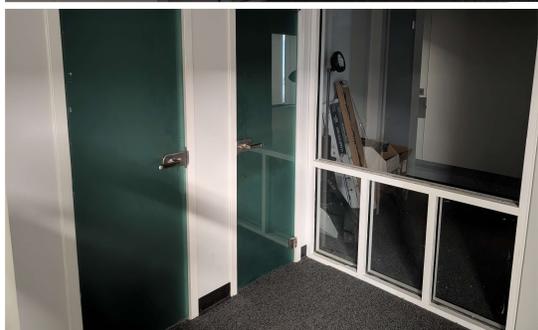

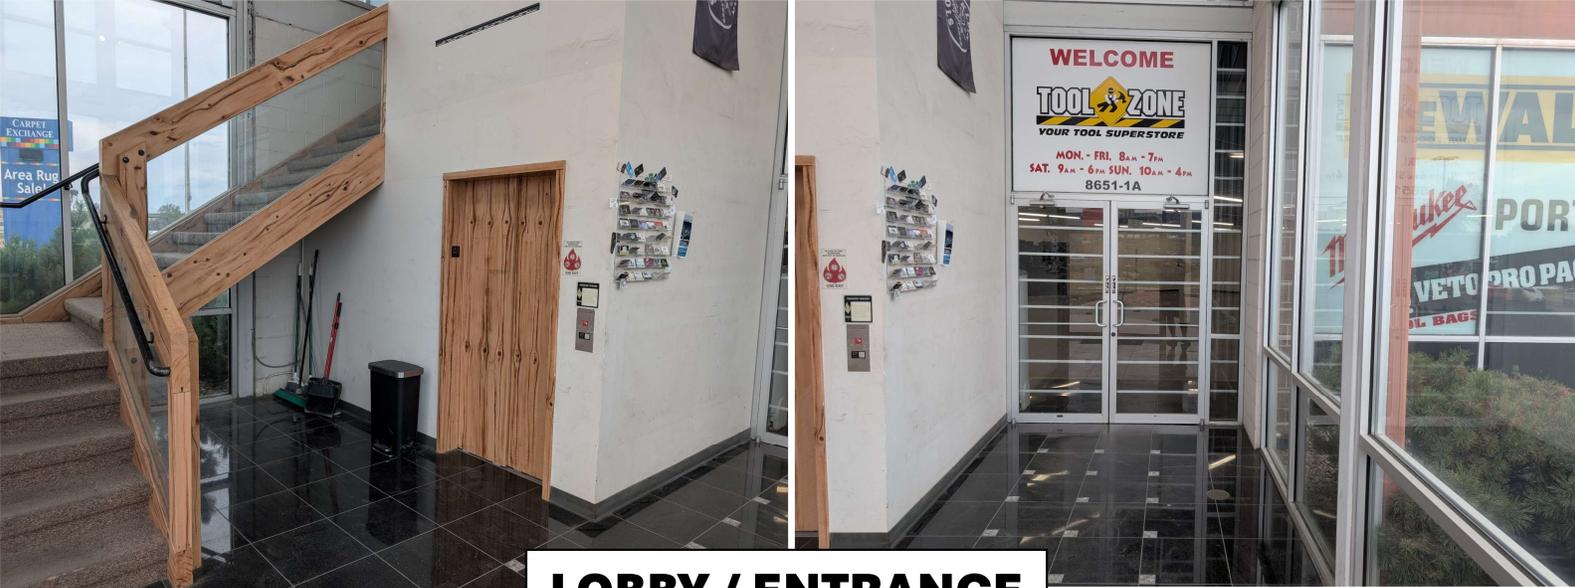


**LOBBY / ENTRANCE**

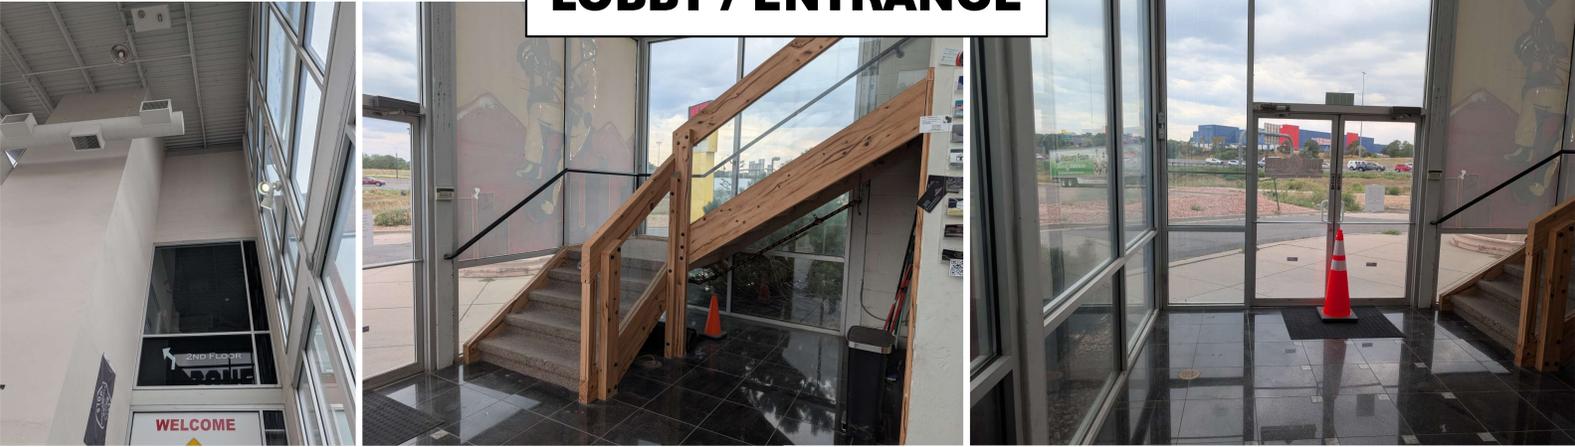

**UPPER HALLWAY**



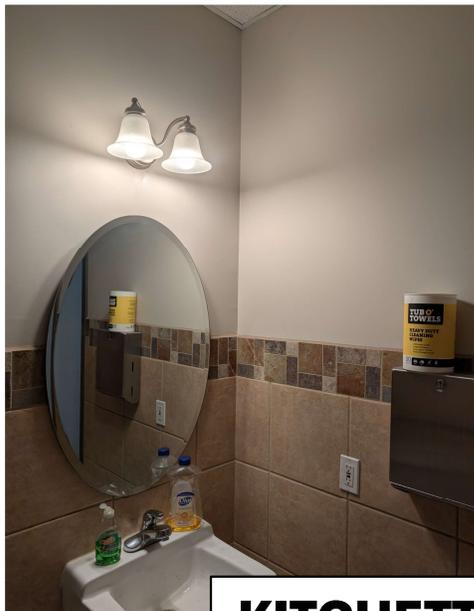

**KITCHETTES (2), BATHROOMS (4), OFFICES (2)**

