


**BASEMENT 01**

SCALE: 1/8" = 1'-0"



PROJECT NUMBER	02-2024	DATE	11/13/2020	DRAWN BY	CMC
SHEET NUMBER	V1-01	SCALE	AS SHOWN	CHECKED BY	BRH

**REMAX DUNKIRK**  
 10425 SOUTHERN MARYLAND BLVD.  
 DUNKIRK, MD 20754  
**BASEMENT 01**

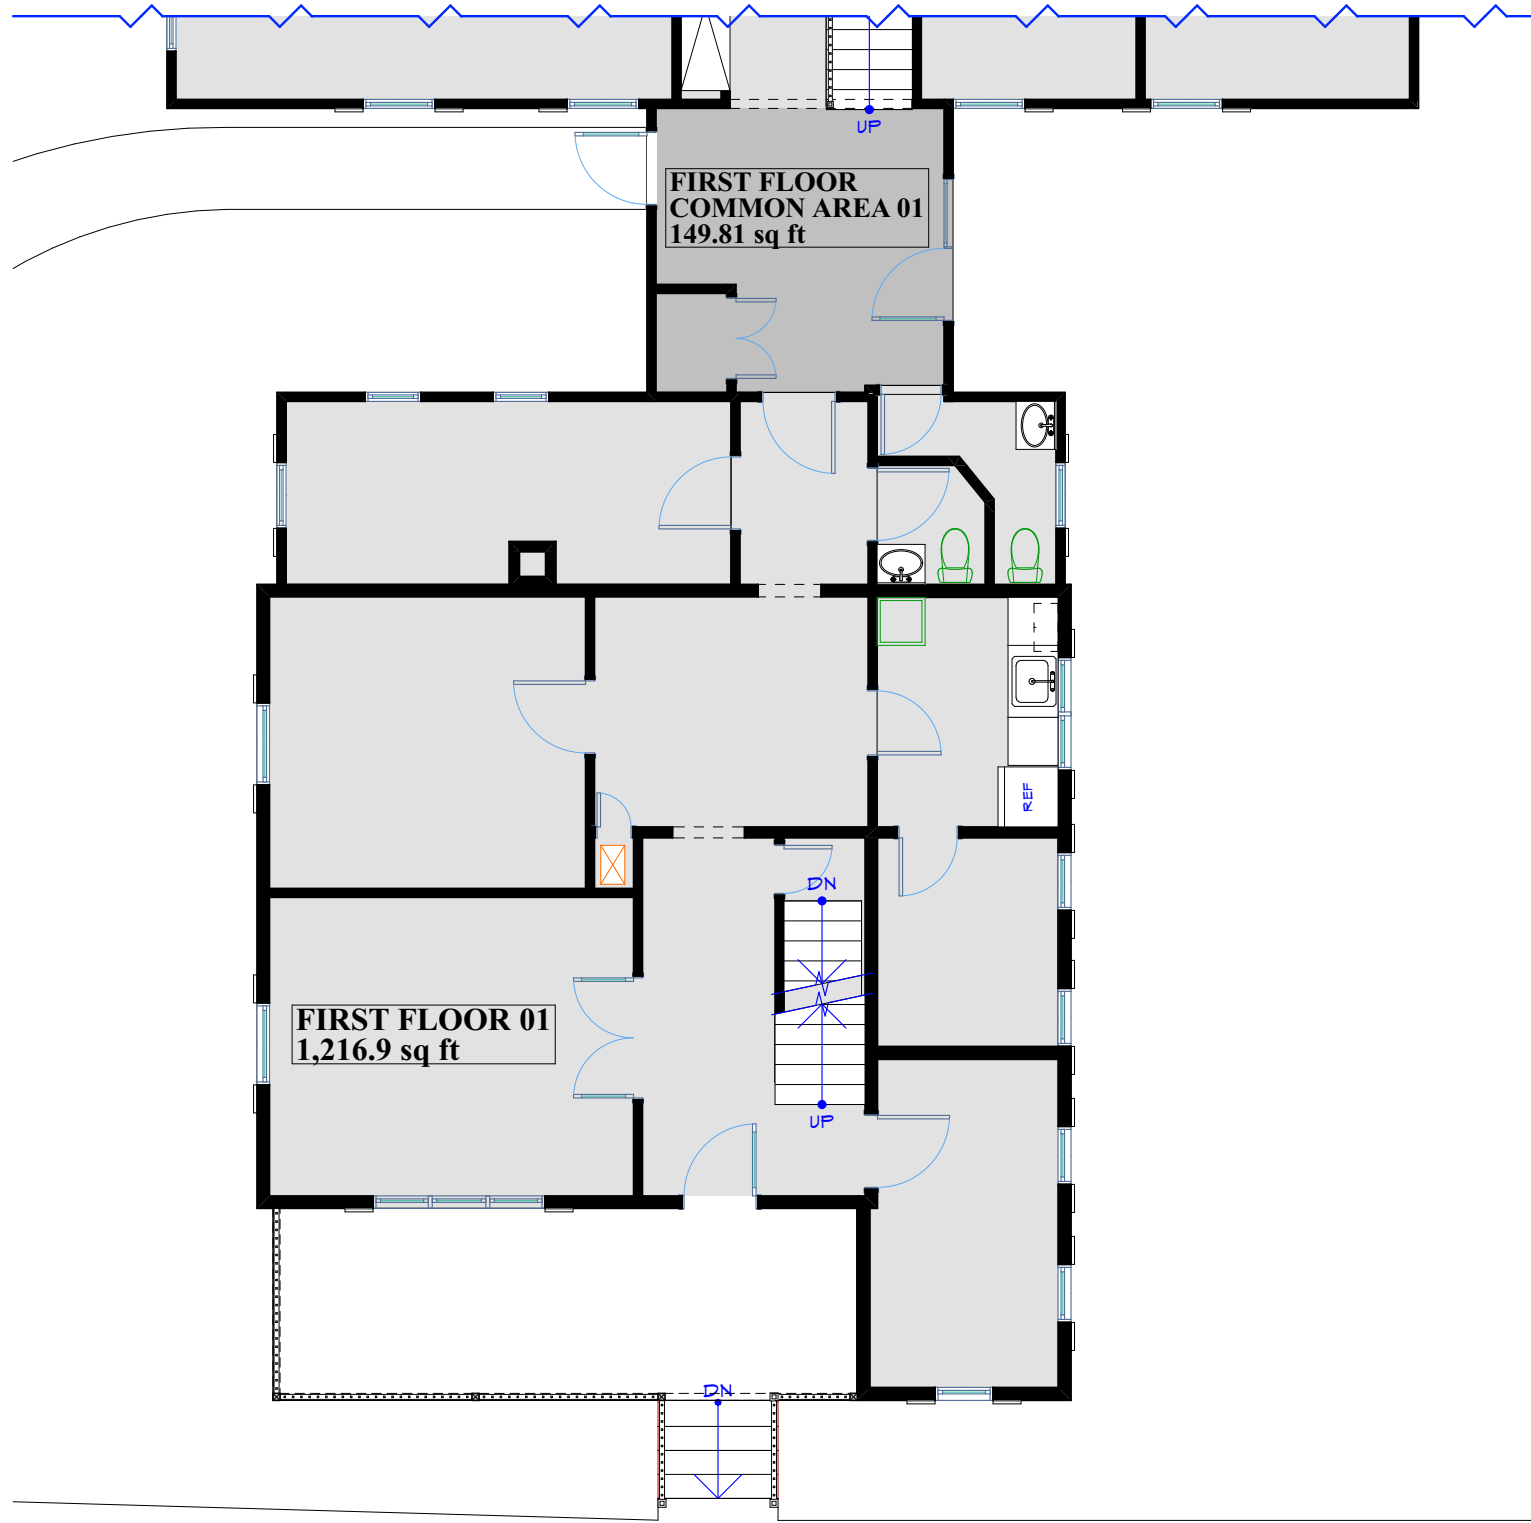

**FIRST FLOOR 01**

SCALE: 1/8" = 1'-0"




PROJECT NUMBER	02-2024	DATE	11/13/2020	DRAWN BY	CMC
SHEET NUMBER	V1-02	SCALE	AS SHOWN	CHECKED BY	BRH

**REMAX DUNKIRK**  
 10425 SOUTHERN MARYLAND BLVD.  
 DUNKIRK, MD 20754  
**FIRST FLOOR 01**



**PATUXENT ARCHITECTS**  
FROM DREAM TO REALITY


www.patuxentarchitects.com  
 P.O. Box 421  
 Prince Frederick, Maryland 20678-0421  
 TEL 410-257-9298

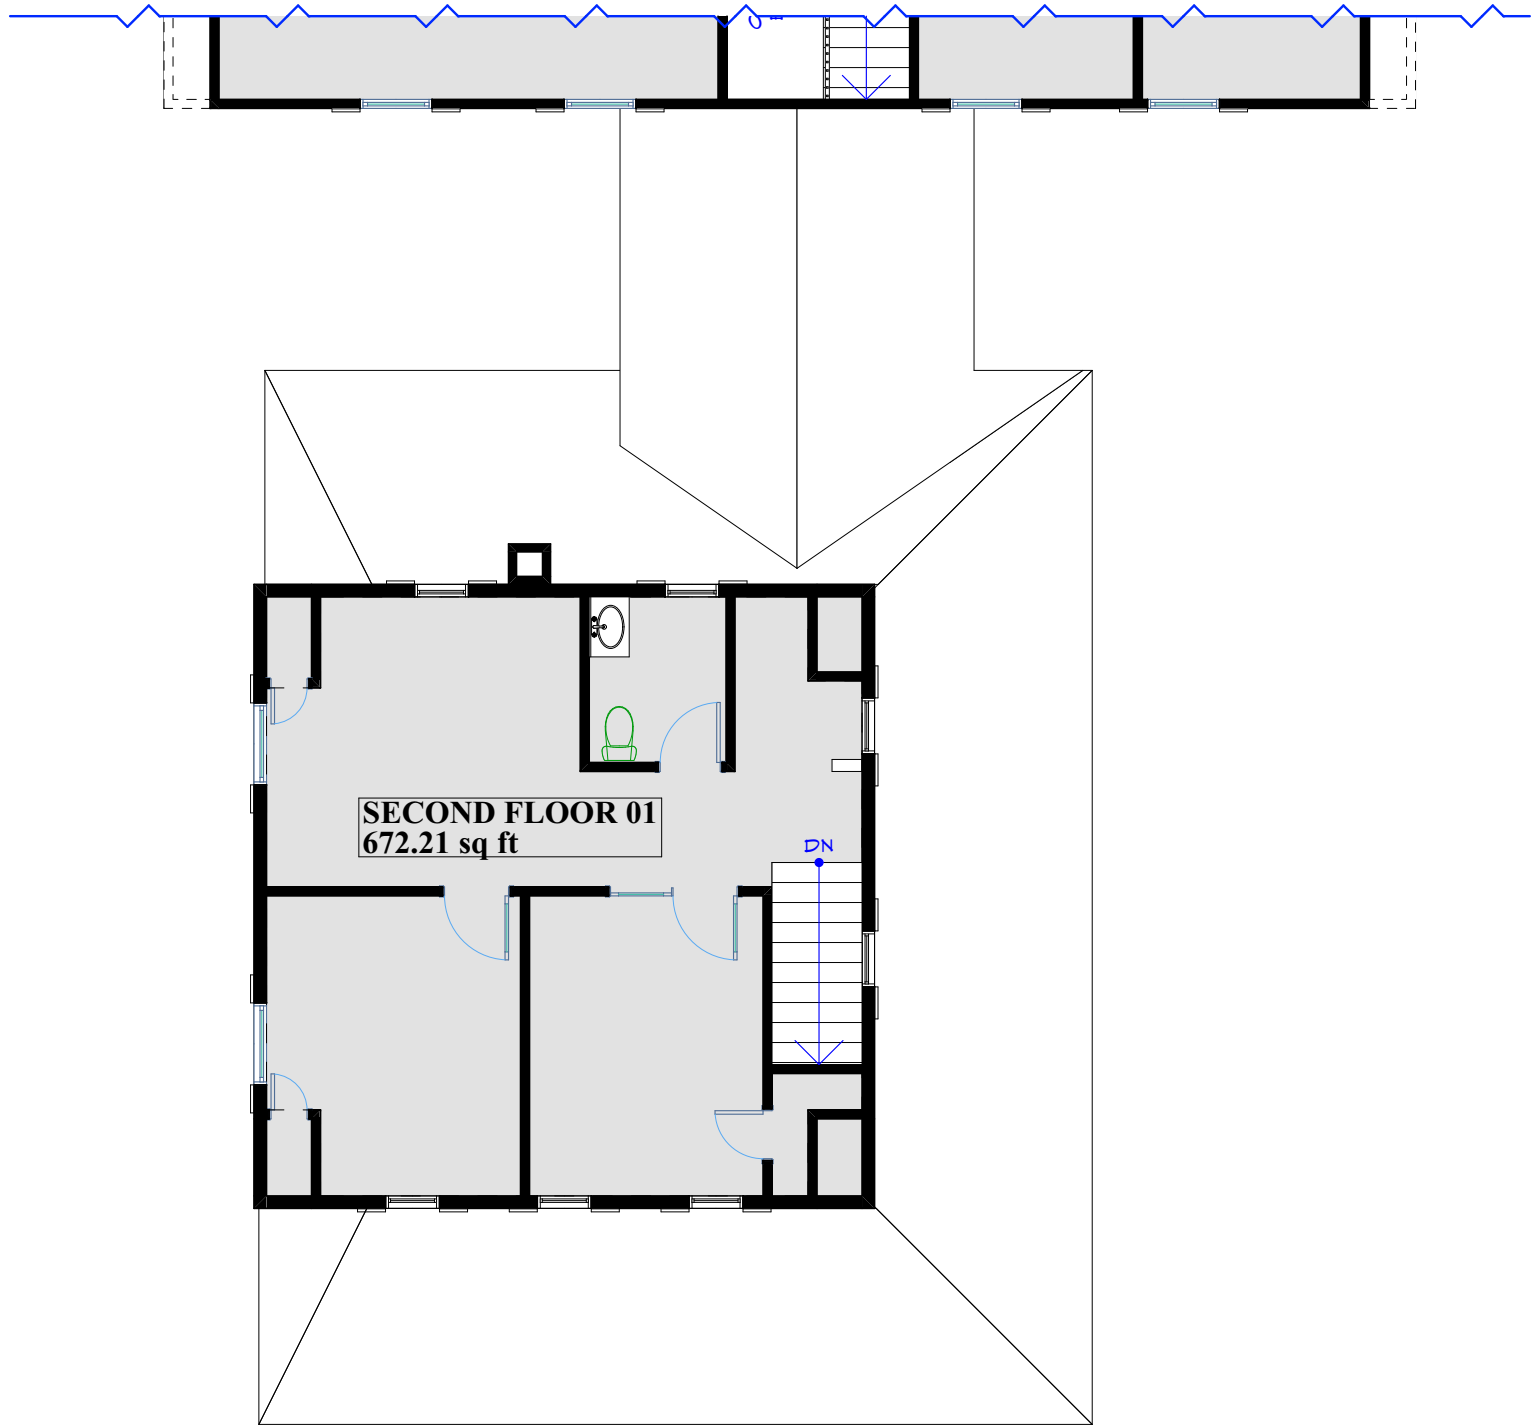

**SECOND FLOOR 01**  
 SCALE: 1/8" = 1'-0"


**REMAX DUNKIRK**  
 10425 SOUTHERN MARYLAND BLVD.  
 DUNKIRK, MD 20754  
**SECOND FLOOR 01**

PROJECT NUMBER	02-2024	DATE	11/13/2020	DRAWN BY	CMC
SHEET NUMBER	V1-03	SCALE	AS SHOWN	CHECKED BY	BRH

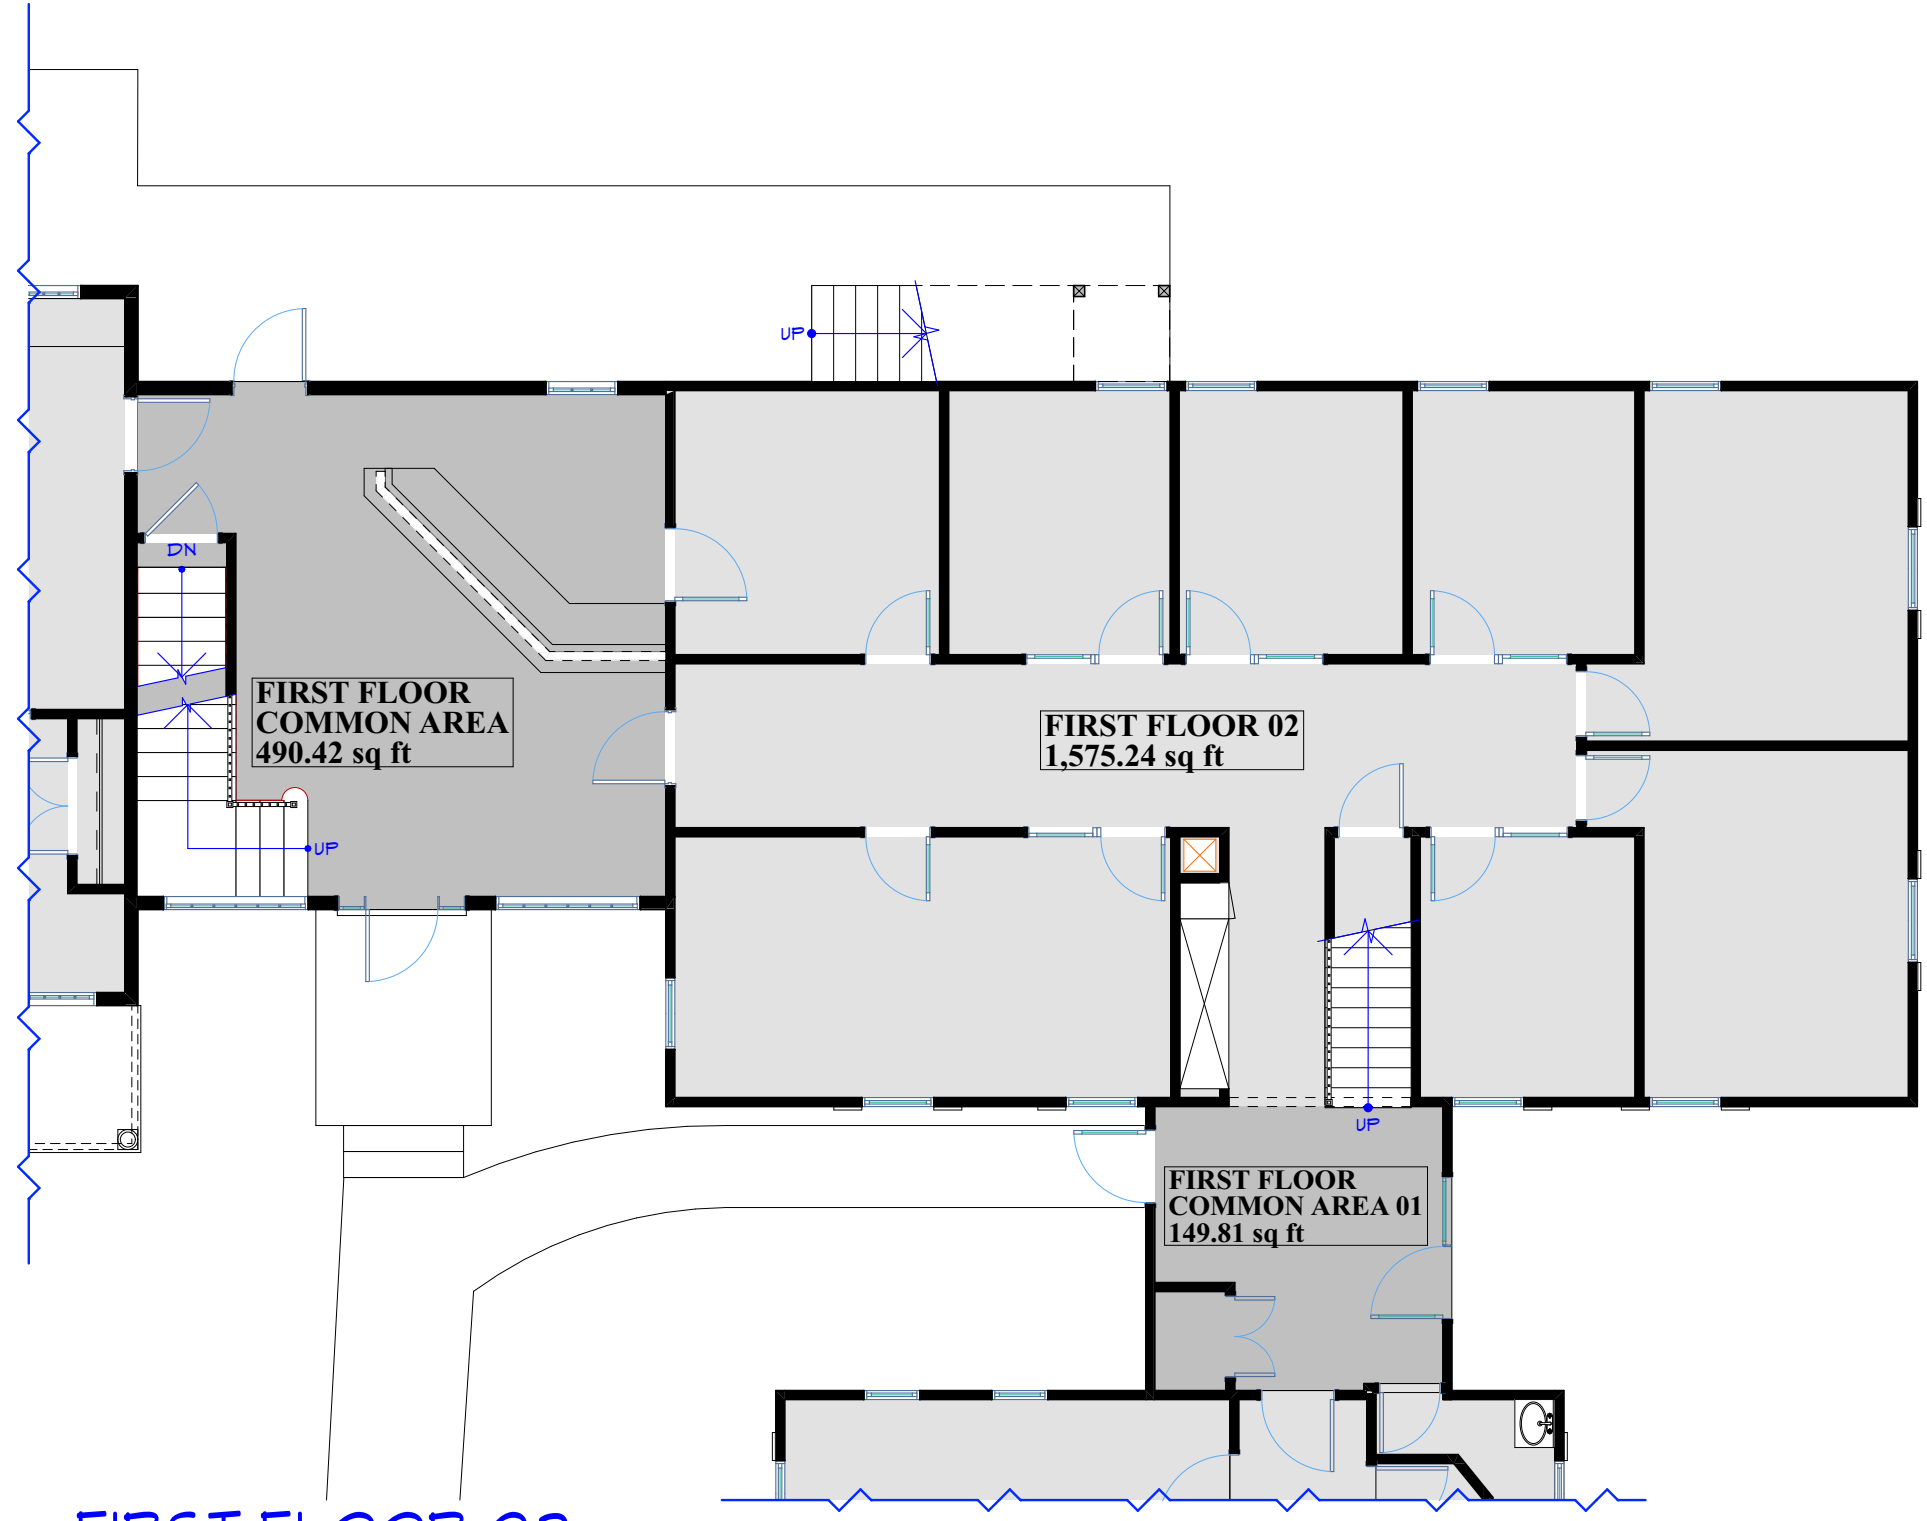

**FIRST FLOOR 02**

SCALE: 1/8" = 1'-0"

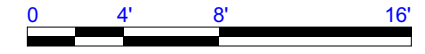


**REMAX DUNKIRK**  
 10425 SOUTHERN MARYLAND BLVD.  
 DUNKIRK, MD 20754  
**FIRST FLOOR 02**

**PATUXENT ARCHITECTS**  
 FROM DREAM TO REALITY  
 www.patuxentarchitects.com  
 P.O. Box 421  
 Prince Frederick, Maryland 20678-0421  
 TEL 410-257-9298


Copyright © 2020 Patuxent Architects, LLC


PROJECT NUMBER	02-2024	DATE	11/13/2020	DRAWN BY	CMC
SHEET NUMBER	V1-04	SCALE	AS SHOWN	CHECKED BY	BRH

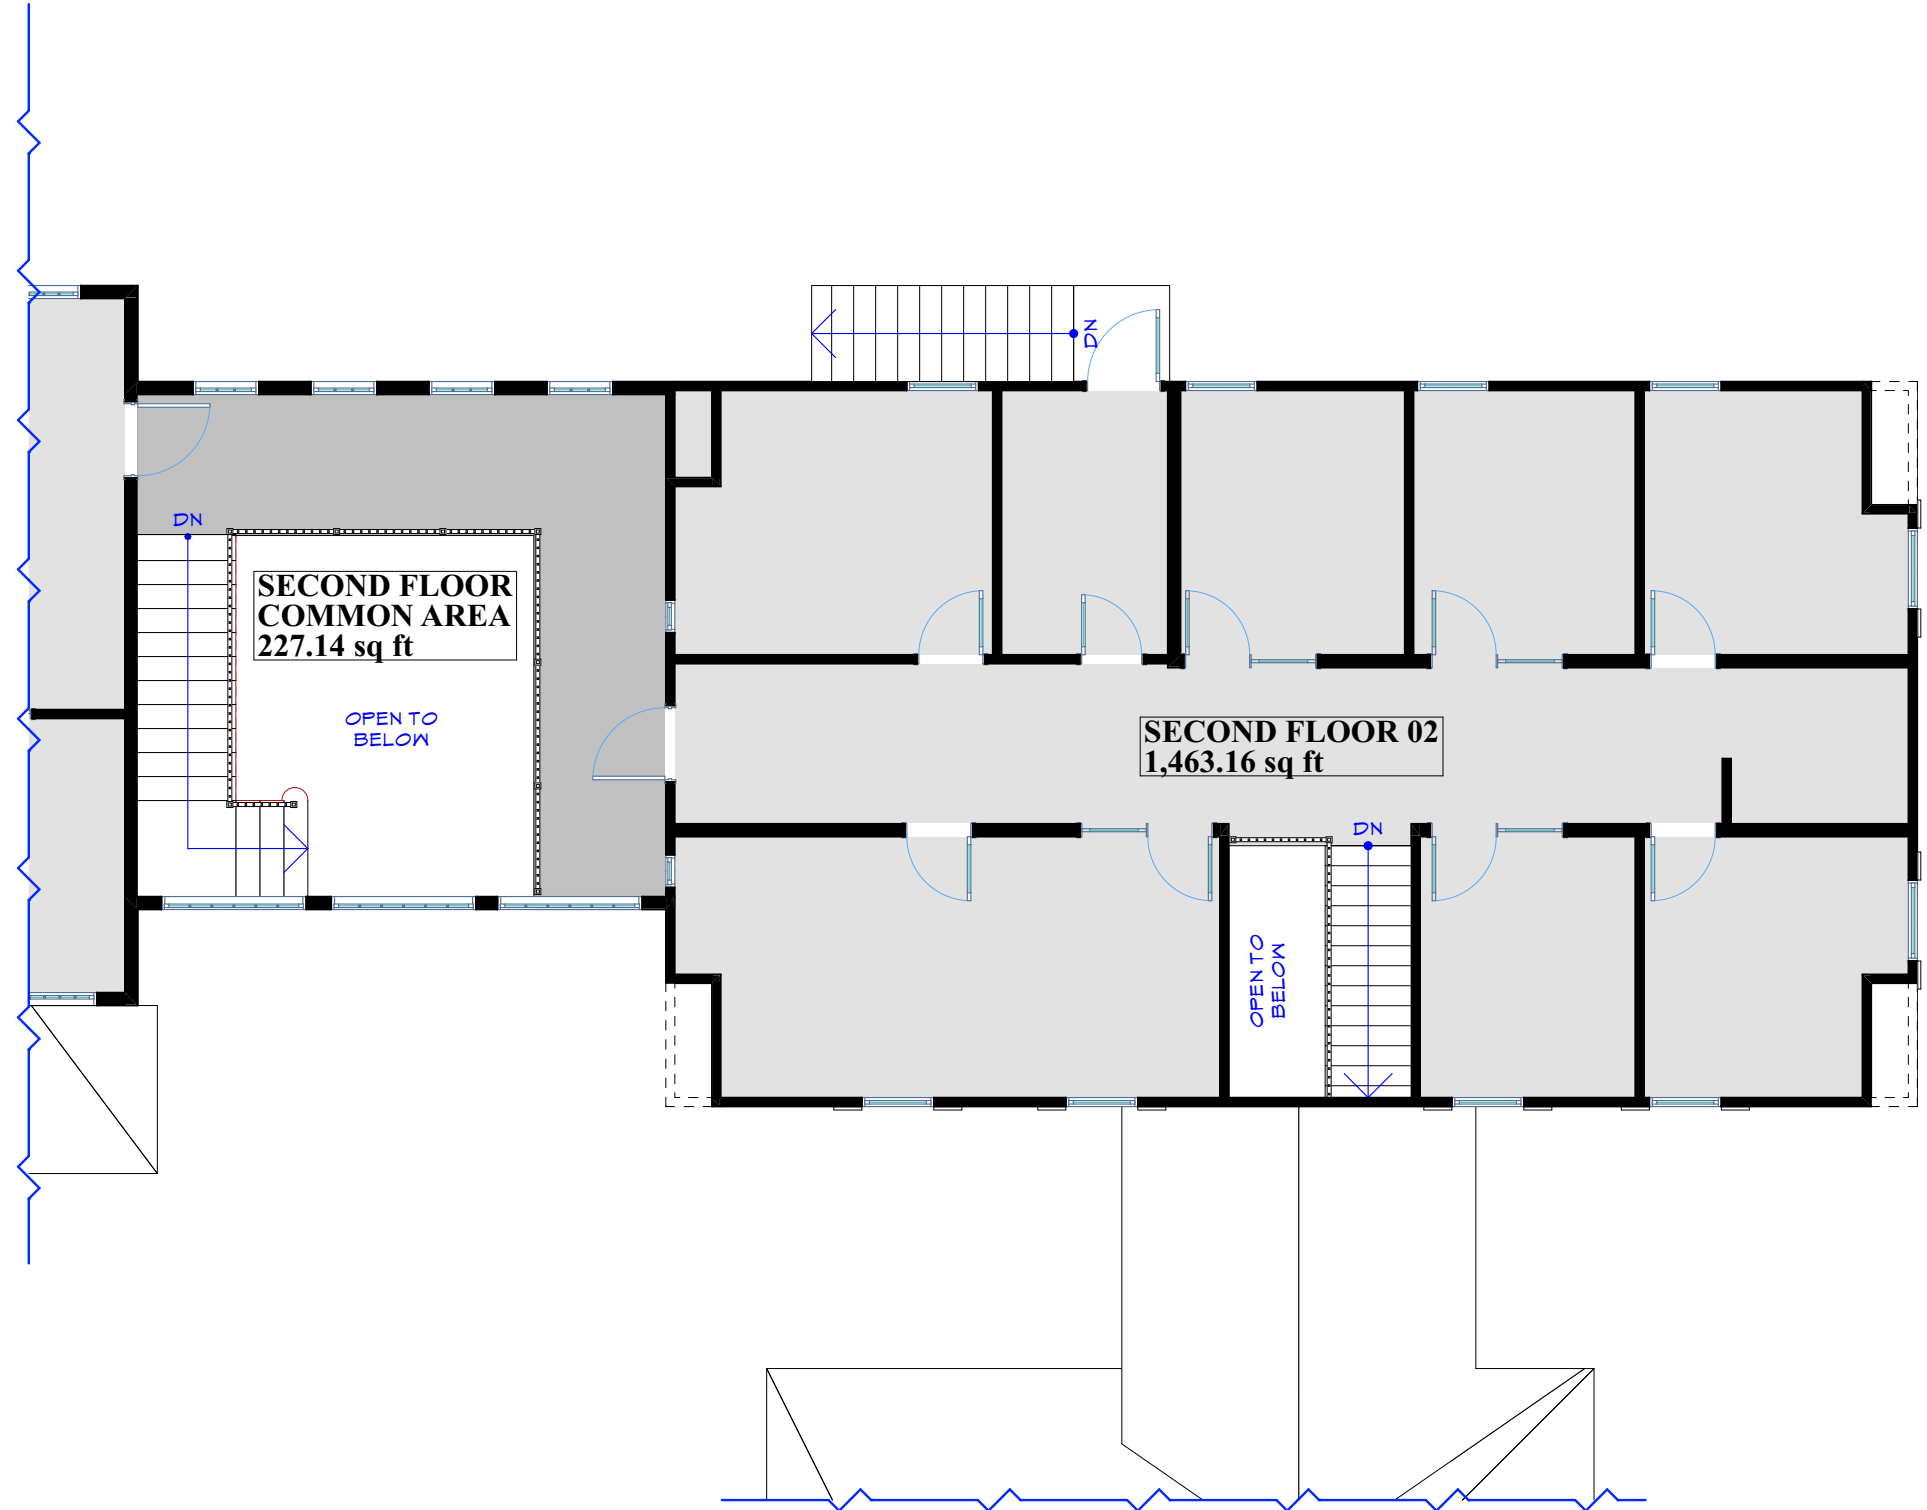


**SECOND FLOOR 02**

SCALE: 1/8" = 1'-0"

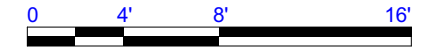

PROJECT NUMBER <b>02-2024</b>	DATE <b>11/13/2020</b>	DRAWN BY <b>CMC</b>	<b>REMAX DUNKIRK</b> 10425 SOUTHERN MARYLAND BLVD. DUNKIRK, MD 20754 <b>SECOND FLOOR 02</b>	 <b>PATUXENT ARCHITECTS</b> <small>FROM DREAM TO REALITY</small> <a href="http://www.patuxentarchitects.com">www.patuxentarchitects.com</a> P.O. Box 421 Prince Frederick, Maryland 20678-0421 TEL 410-257-9298
	SHEET NUMBER <b>V1-05</b>	SCALE <b>AS SHOWN</b>		

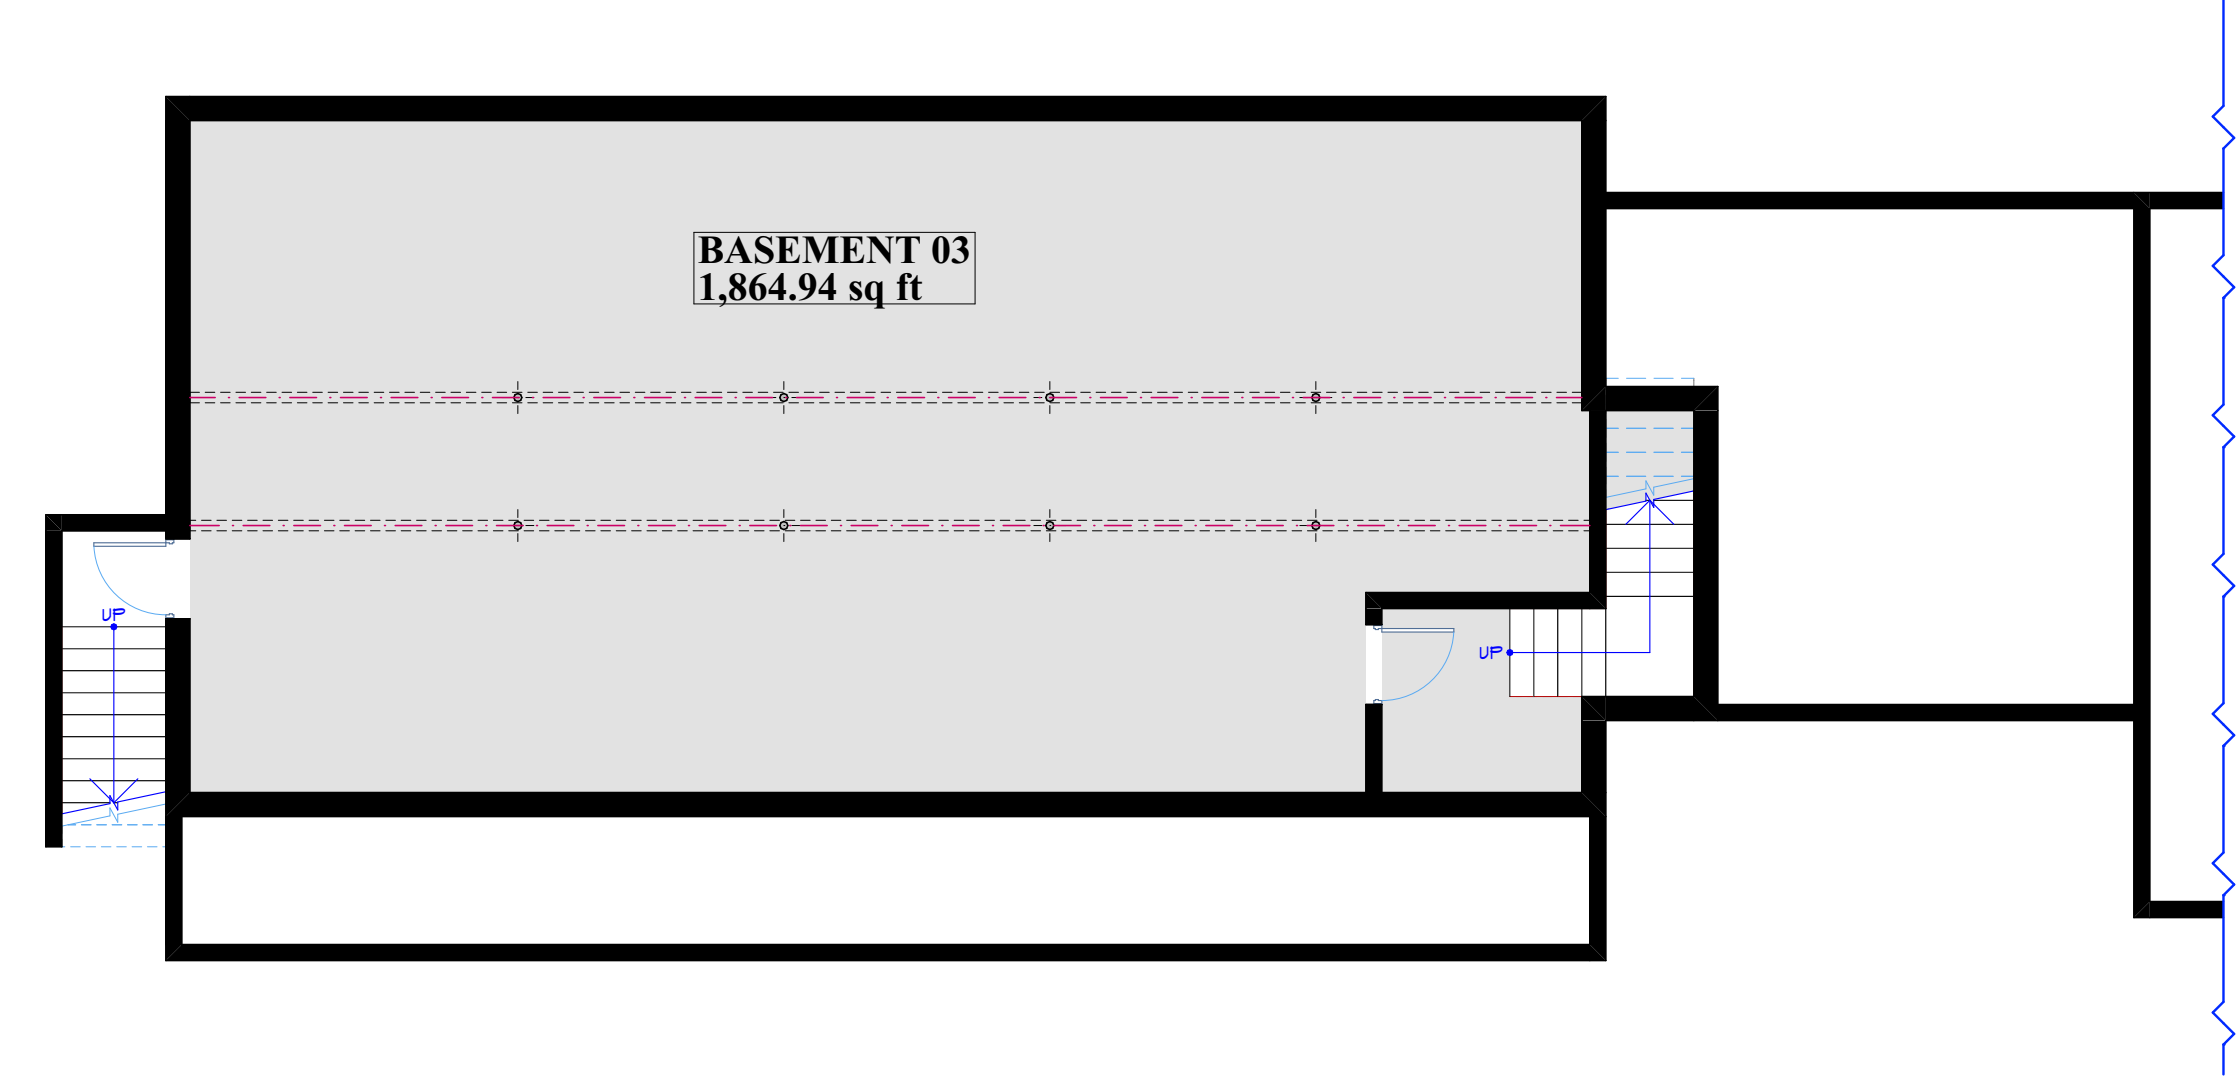

# BASEMENT 03

SCALE: 1/8" = 1'-0"




PROJECT NUMBER	02-2024	DATE	11/13/2020	DRAWN BY	CMC
SHEET NUMBER	V1-06	SCALE	AS SHOWN	CHECKED BY	BRH

**REMAX DUNKIRK**  
 10425 SOUTHERN MARYLAND BLVD.  
 DUNKIRK, MD 20754  
**BASEMENT 03**



www.patuxentarchitects.com  
 P.O. Box 421  
 Prince Frederick, Maryland 20678-0421  
 TEL 410-257-9298

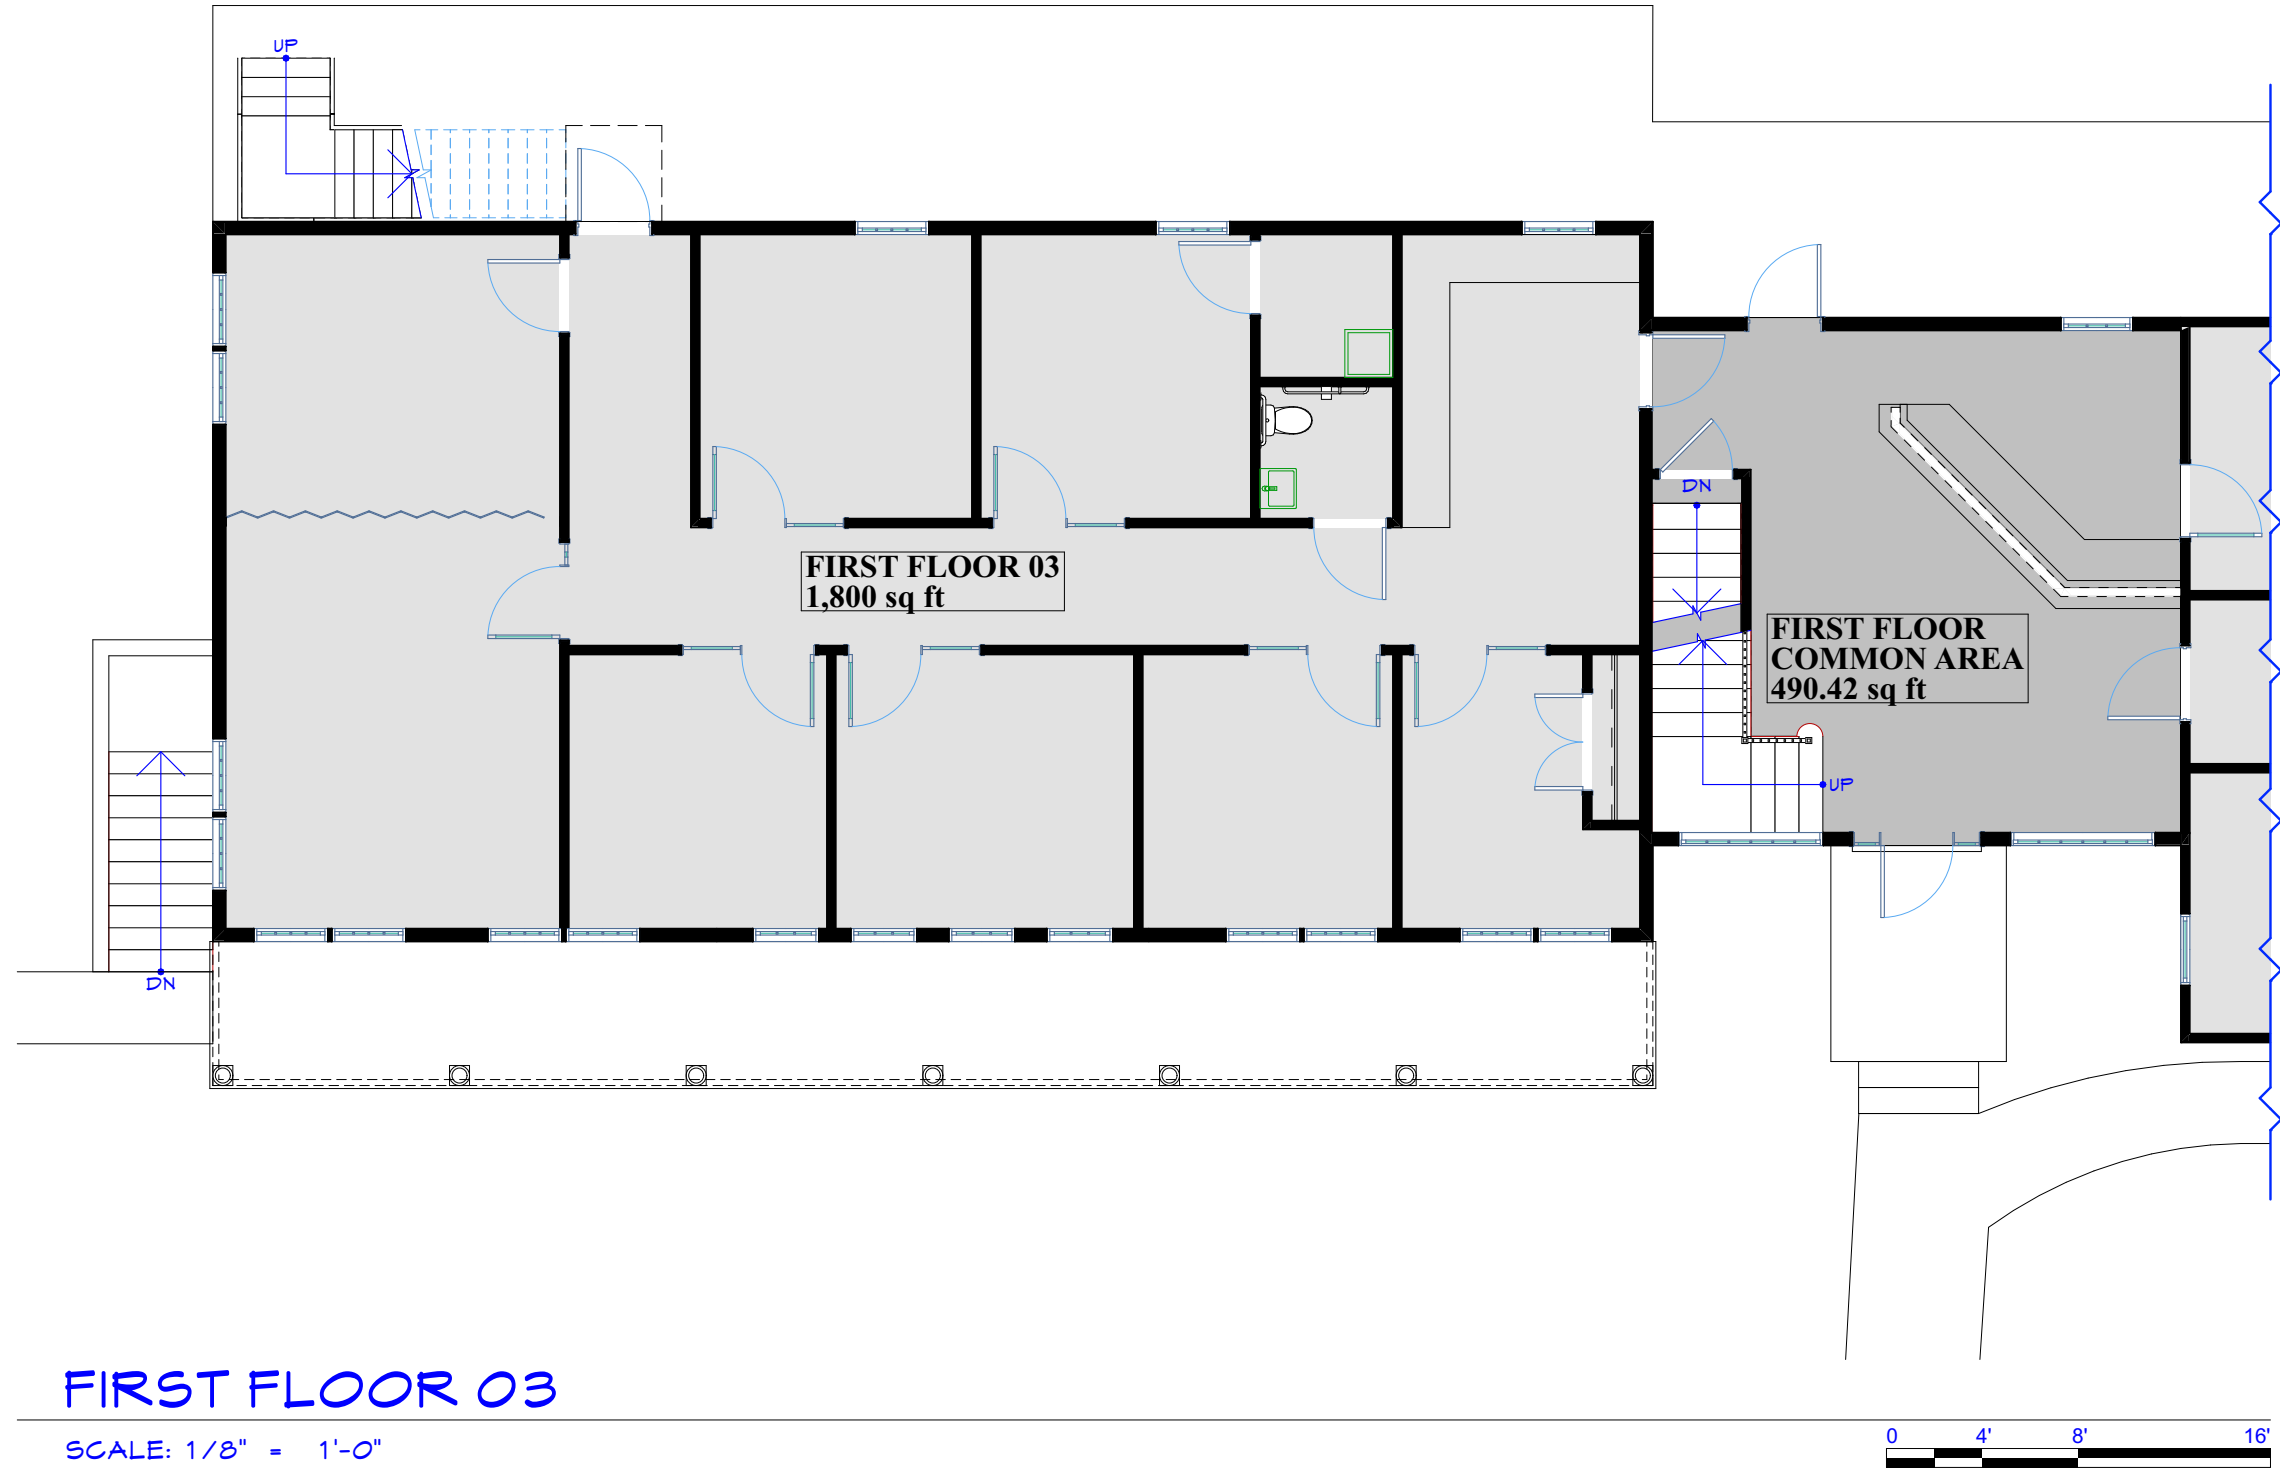

# FIRST FLOOR 03

SCALE: 1/8" = 1'-0"

**REMAX DUNKIRK**  
 10425 SOUTHERN MARYLAND BLVD.  
 DUNKIRK, MD 20754  
**FIRST FLOOR 03**


PROJECT NUMBER	02-2024	DATE	11/13/2020	DRAWN BY	CMC
SHEET NUMBER	V1-07	SCALE	AS SHOWN	CHECKED BY	BRH



**PATUXENT ARCHITECTS**  
 FROM DREAM TO REALITY


www.patuxentarchitects.com  
 P.O. Box 421  
 Prince Frederick, Maryland 20678-0421  
 TEL-410-257-9298

Copyright © 2020 Patuxent Architects, LLC

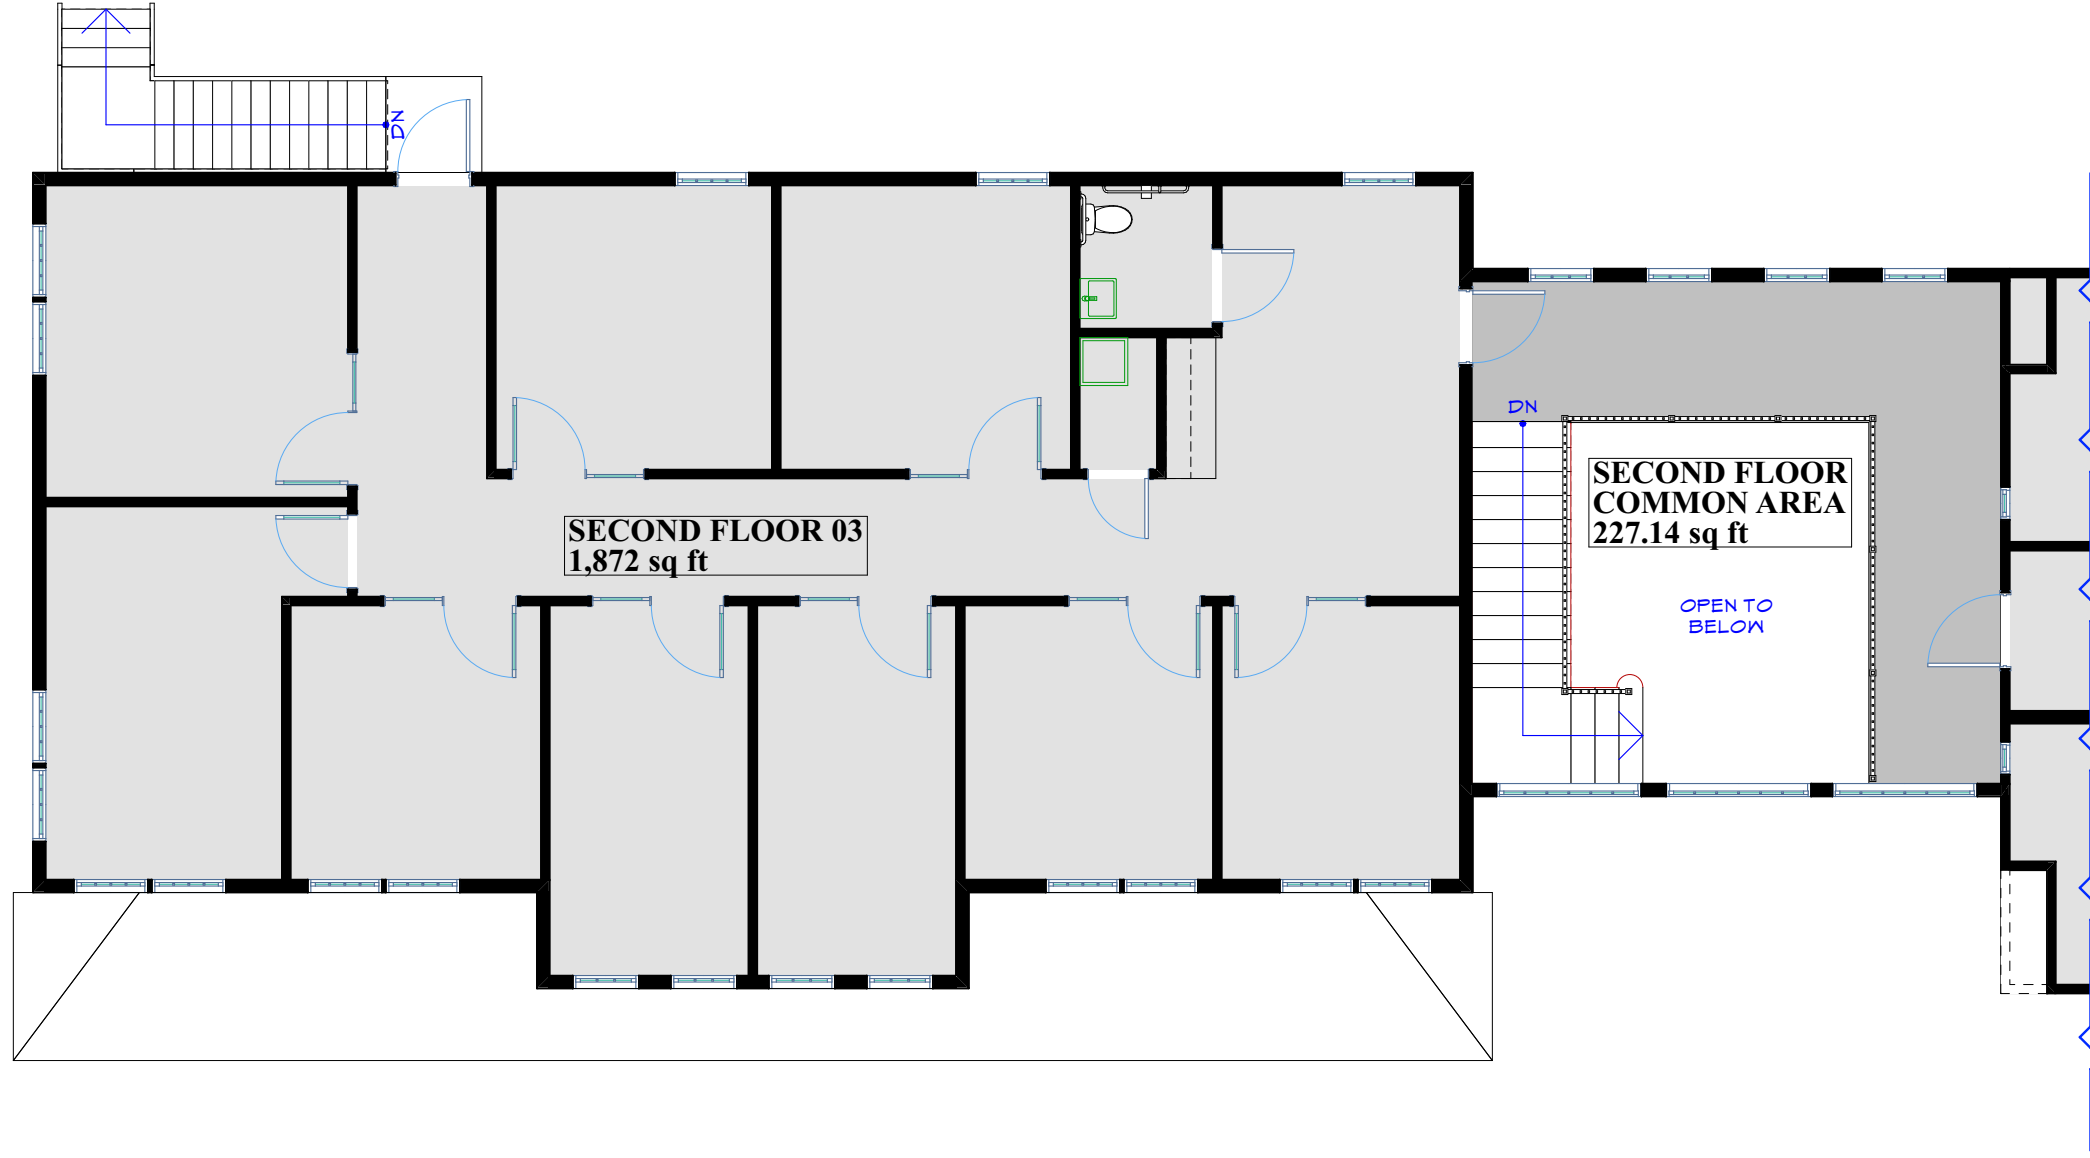

# SECOND FLOOR 03

SCALE: 1/8" = 1'-0"

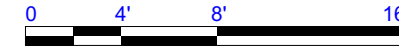

PROJECT NUMBER <b>02-2024</b>	DATE <b>11/13/2020</b>	DRAWN BY <b>CMC</b>
SHEET NUMBER <b>V1-08</b>	SCALE <b>AS SHOWN</b>	CHECKED BY <b>BRH</b>

**REMAX DUNKIRK**  
 10425 SOUTHERN MARYLAND BLVD.  
 DUNKIRK, MD 20754  
**SECOND FLOOR 03**