



airport commerce center

For Lease

1,736 - 5,332 SF | \$10.95 - 12.95 SF/yr
Industrial Space



PROPERTY HIGHLIGHTS

- Flex space for lease
- 100% air-conditioned units
- Column-free spaces
- 16' to 20' clearing ceiling height
- Rear drive-in doors
- Office space in the front section of each unit
- Evacuation Zone D. Flood Zone X. Average elevation above sea level +30 ft. Topography: Flat.

OFFERING SUMMARY

Lease Rate:	\$10.95 - 12.95 SF/yr (NNN)
Available SF:	1,736 - 5,332 SF
Lot Size:	15.3 Acres
Building Size:	183,227 SF

**AIRPORT COMMERCE CENTER
TALLEVAST RD & 15TH ST E
SARASOTA, FL 34243**

accsarasota.com

VIDEO

PROPERTY DESCRIPTION

Introducing an exceptional opportunity for industrial and flex space tenants: the lease offering at 15th Street East & Tallevast Road, Sarasota, FL. With versatile, 100% air-conditioned units and column-free spaces boasting 16' to 20' clearing ceiling heights, this property provides a flexible canvas for businesses to thrive. Each unit features convenient rear drive-in doors and well-appointed office space in the front section, optimizing functionality and practicality. Embrace a space designed to accommodate the diverse needs of modern businesses, offering a seamless blend of comfort, functionality, and adaptability. Elevate your operations and productivity within this thoughtfully designed and strategically located property.

AVAILABLE SPACES	LEASE RATE	SPACE SIZE
1271 Tallevast Rd	\$12.95 SF/yr	1,736 SF
1201 Tallevast Rd	\$10.95 SF/yr	5,332 SF

Airport Commerce Center
Tallevast Rd & 15th St E, Sarasota, FL 34243

JEFF BUTTON

Richardson Kleiber Walter Kleiber Button Inc.
O: 941.313.1193
jeff@sarasotawarehouses.com



airport commerce center

For Lease

1,736 - 5,332 SF | \$10.95 - 12.95 SF/yr
Industrial Space



PROPERTY DESCRIPTION

Introducing an exceptional opportunity for industrial and flex space tenants: the lease offering at 15th Street East & Tallevast Road, Sarasota, FL. With versatile, 100% air-conditioned units and column-free spaces boasting 16' to 20' clearing ceiling heights, this property provides a flexible canvas for businesses to thrive. Each unit features convenient rear drive-in doors and well-appointed office space in the front section, optimizing functionality and practicality. Embrace a space designed to accommodate the diverse needs of modern businesses, offering a seamless blend of comfort, functionality, and adaptability. Elevate your operations and productivity within this thoughtfully designed and strategically located property.

LOCATION DESCRIPTION

Discover the prime location of the Airport Commerce Center in Sarasota, FL, boasting proximity to major transportation routes, including the Sarasota-Bradenton International Airport. Situated amidst a thriving industrial and flex space market, tenants enjoy access to a diverse range of neighboring businesses, fostering collaboration and synergy. With convenient access to I-75, the area is seamlessly connected to the wider region, positioning businesses for success and growth. Nearby amenities and services, such as dining, hotels, and retail options, further enhance the appeal of the location, offering convenience and accessibility for employees and visitors alike. Embrace the dynamic opportunities of the SW Florida market from this strategically positioned property.

Evacuation Zone D. Flood Zone X. Average elevation above sea level +30 ft. Topography: Flat.

SITE DESCRIPTION

Airport Commerce Center is a 183,283 SF warehouse flex property comprised of eight (8) buildings. Professionally managed by Newmark. Excellent condition. Central A/C throughout (office and warehouse areas). Minimum of one (1) drive-in door per unit. Wet fire sprinkler system throughout all buildings. Column-free (clear span) units.

Evacuation Zone D. Flood Zone X. Average elevation above sea level +30 ft. Topography: Flat.

CONSTRUCTION DESCRIPTION

Masonry and Steel

JEFF BUTTON


Richardson Kleiber Walter Kleiber Button Inc.
O: 941.313.1193
jeff@sarasotawarehouses.com



airport commerce center

For Lease

1,736 - 5,332 SF | \$10.95 - 12.95 SF/yr
Industrial Space

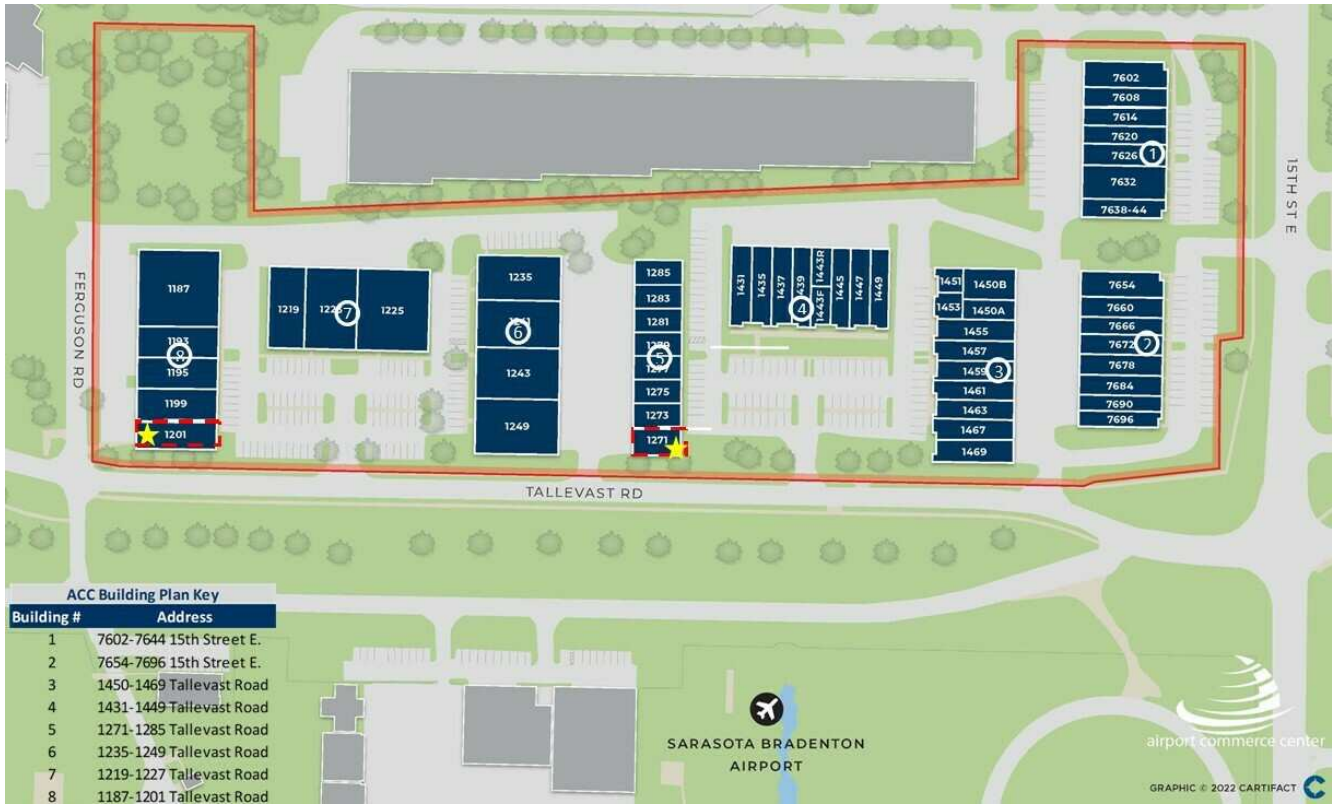

LEASE INFORMATION


Lease Type:	NNN	Lease Term:	Negotiable
Total Space:	1,736 - 5,332 SF	Lease Rate:	\$10.95 - \$12.95 SF/yr

AVAILABLE SPACES

SUITE	TENANT	SIZE (SF)	LEASE TYPE	LEASE RATE	DESCRIPTION
1271 Tallevast Rd	Available	1,736 SF	NNN	\$12.95 SF/yr	The front door leads to the open entry/reception, open office/workspace, and one private office. Two private restrooms are located in the unit with one restroom serving the office area and 2nd restroom serving the warehouse space.
1201 Tallevast Rd	Available	5,332 SF	NNN	\$10.95 SF/yr	80% warehouse. 100% AC, 20' Clr Ceiling Height. Column Free.

JEFF BUTTON

Richardson Kleiber Walter Kleiber Button Inc.
O: 941.313.1193
jeff@sarasotawarehouses.com

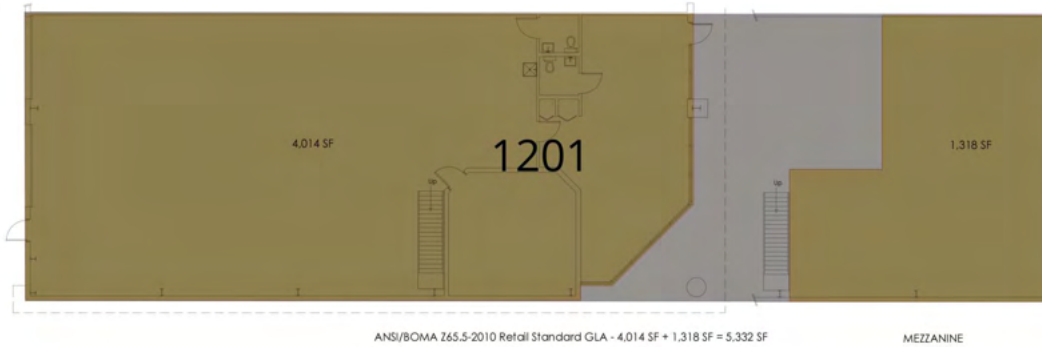

Airport Commerce Center
1201 Tallevast Road
Sarasota, Florida 34243

PROPERTY: NNN-003
CLASSIFICATION: DEA
SUBCLASSIFICATION: DEA
DATE: 6/28/2018
SCALE: 1/4" = 1'-0"

FLOOR PLAN
A1.1

LEGEND

Available

LEASE INFORMATION


Lease Type:	NNN	Lease Term:	Negotiable
Total Space:	1,736 - 5,332 SF	Lease Rate:	\$10.95 - \$12.95 SF/yr

AVAILABLE SPACES

SUITE	TENANT	SIZE	TYPE	RATE	DESCRIPTION
1201 Tallevast Rd	Available	5,332 SF	NNN	\$10.95 SF/yr	80% warehouse. 100% AC, 20' Clr Ceiling Height. Column Free.

JEFF BUTTON

Richardson Kleiber Walter Kleiber Button Inc.
O: 941.313.1193
jeff@sarasotawarehouses.com

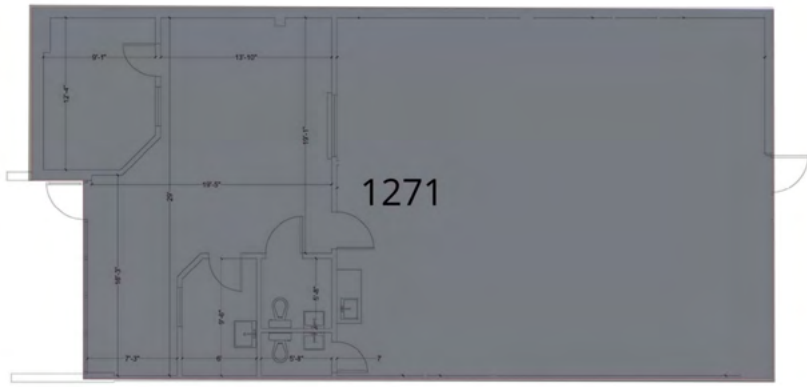

ANSI/BOMA Z65.5-2010 Retail Standard GLA - 1,736 SF

Airport Commerce Center
1271 Tallevast Road, Suite 1450B
Sarasota, Florida 34243

PROPERTY TYPE: INDUSTRIAL
CLASSIFICATION: CL1
SUBCLASSIFICATION: DEA
AREA: 4,320 SF
PRICE: \$11.00

FLOOR PLAN
A1.1

LEGEND

Available

LEASE INFORMATION

Lease Type:	NNN	Lease Term:	Negotiable
Total Space:	1,736 - 5,332 SF	Lease Rate:	\$10.95 - \$12.95 SF/yr

AVAILABLE SPACES

SUITE	TENANT	SIZE	TYPE	RATE	DESCRIPTION
1271 Tallevast Rd	Available	1,736 SF	NNN	\$12.95 SF/yr	The front door leads to the open entry/reception, open office/workspace, and one private office. Two private restrooms are located in the unit with one restroom serving the office area and 2nd restroom serving the warehouse space.



airport commerce center

For Lease

1,736 - 5,332 SF | \$10.95 - 12.95 SF/yr
Industrial Space



JEFF BUTTON

Richardson Kleiber Walter Kleiber Button Inc.
O: 941.313.1193
jeff@sarasotawarehouses.com



airport commerce center

For Lease

1,736 - 5,332 SF | \$10.95 - 12.95 SF/yr
Industrial Space



JEFF BUTTON


Richardson Kleiber Walter Kleiber Button Inc.
O: 941.313.1193
jeff@sarasotawarehouses.com



airport commerce center

For Lease

1,736 - 5,332 SF | \$10.95 - 12.95 SF/yr
Industrial Space

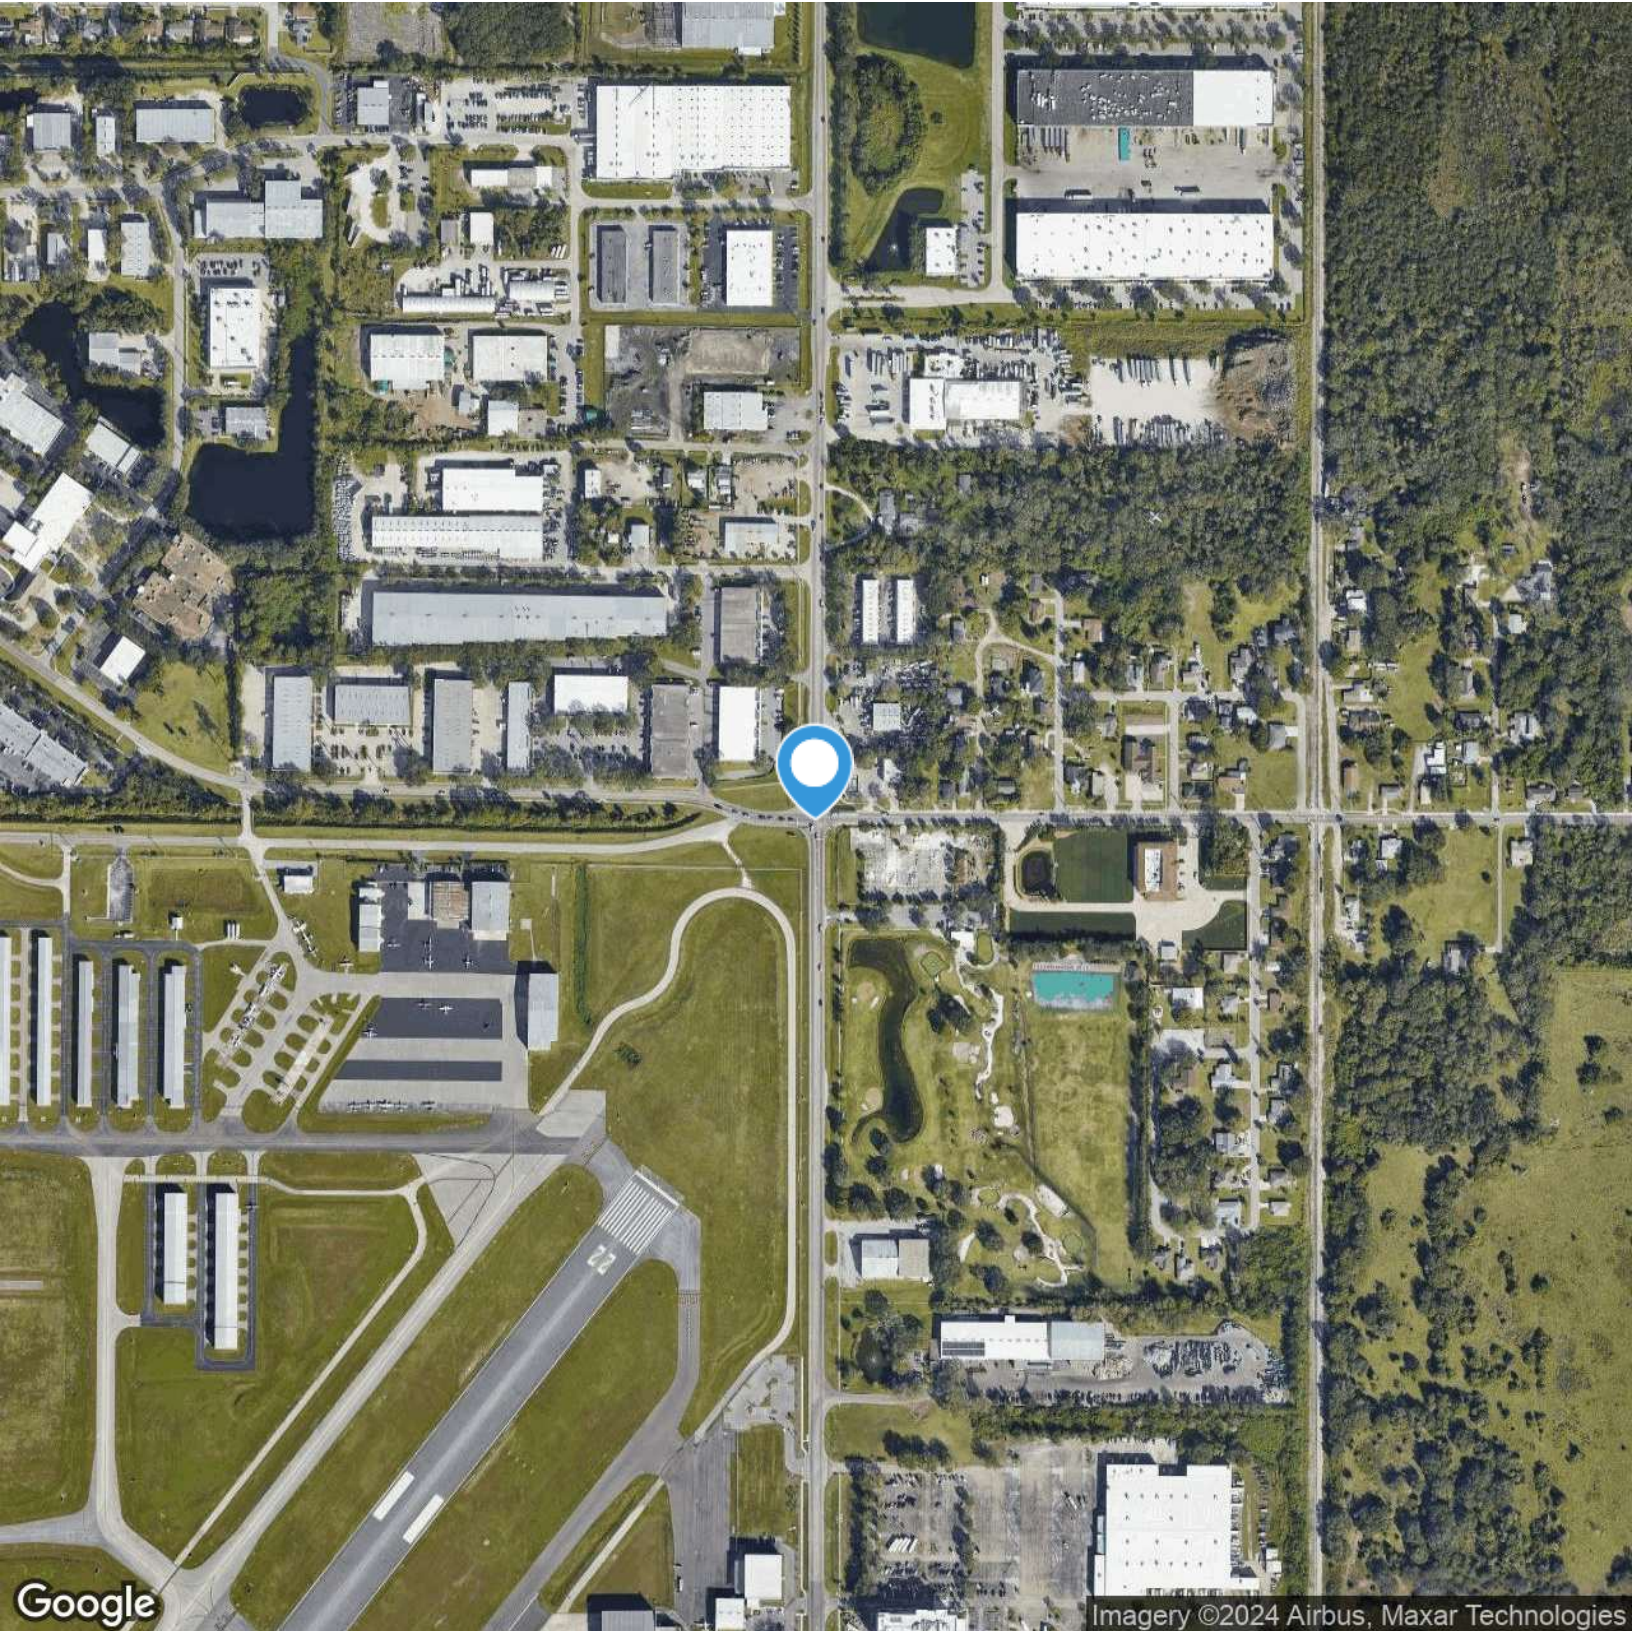

Google

Imagery ©2024 Airbus, Maxar Technologies

JEFF BUTTON

Richardson Kleiber Walter Kleiber Button Inc.

O: 941.313.1193


jeff@sarasotawarehouses.com



airport commerce center

For Lease

1,736 - 5,332 SF | \$10.95 - 12.95 SF/yr
Industrial Space

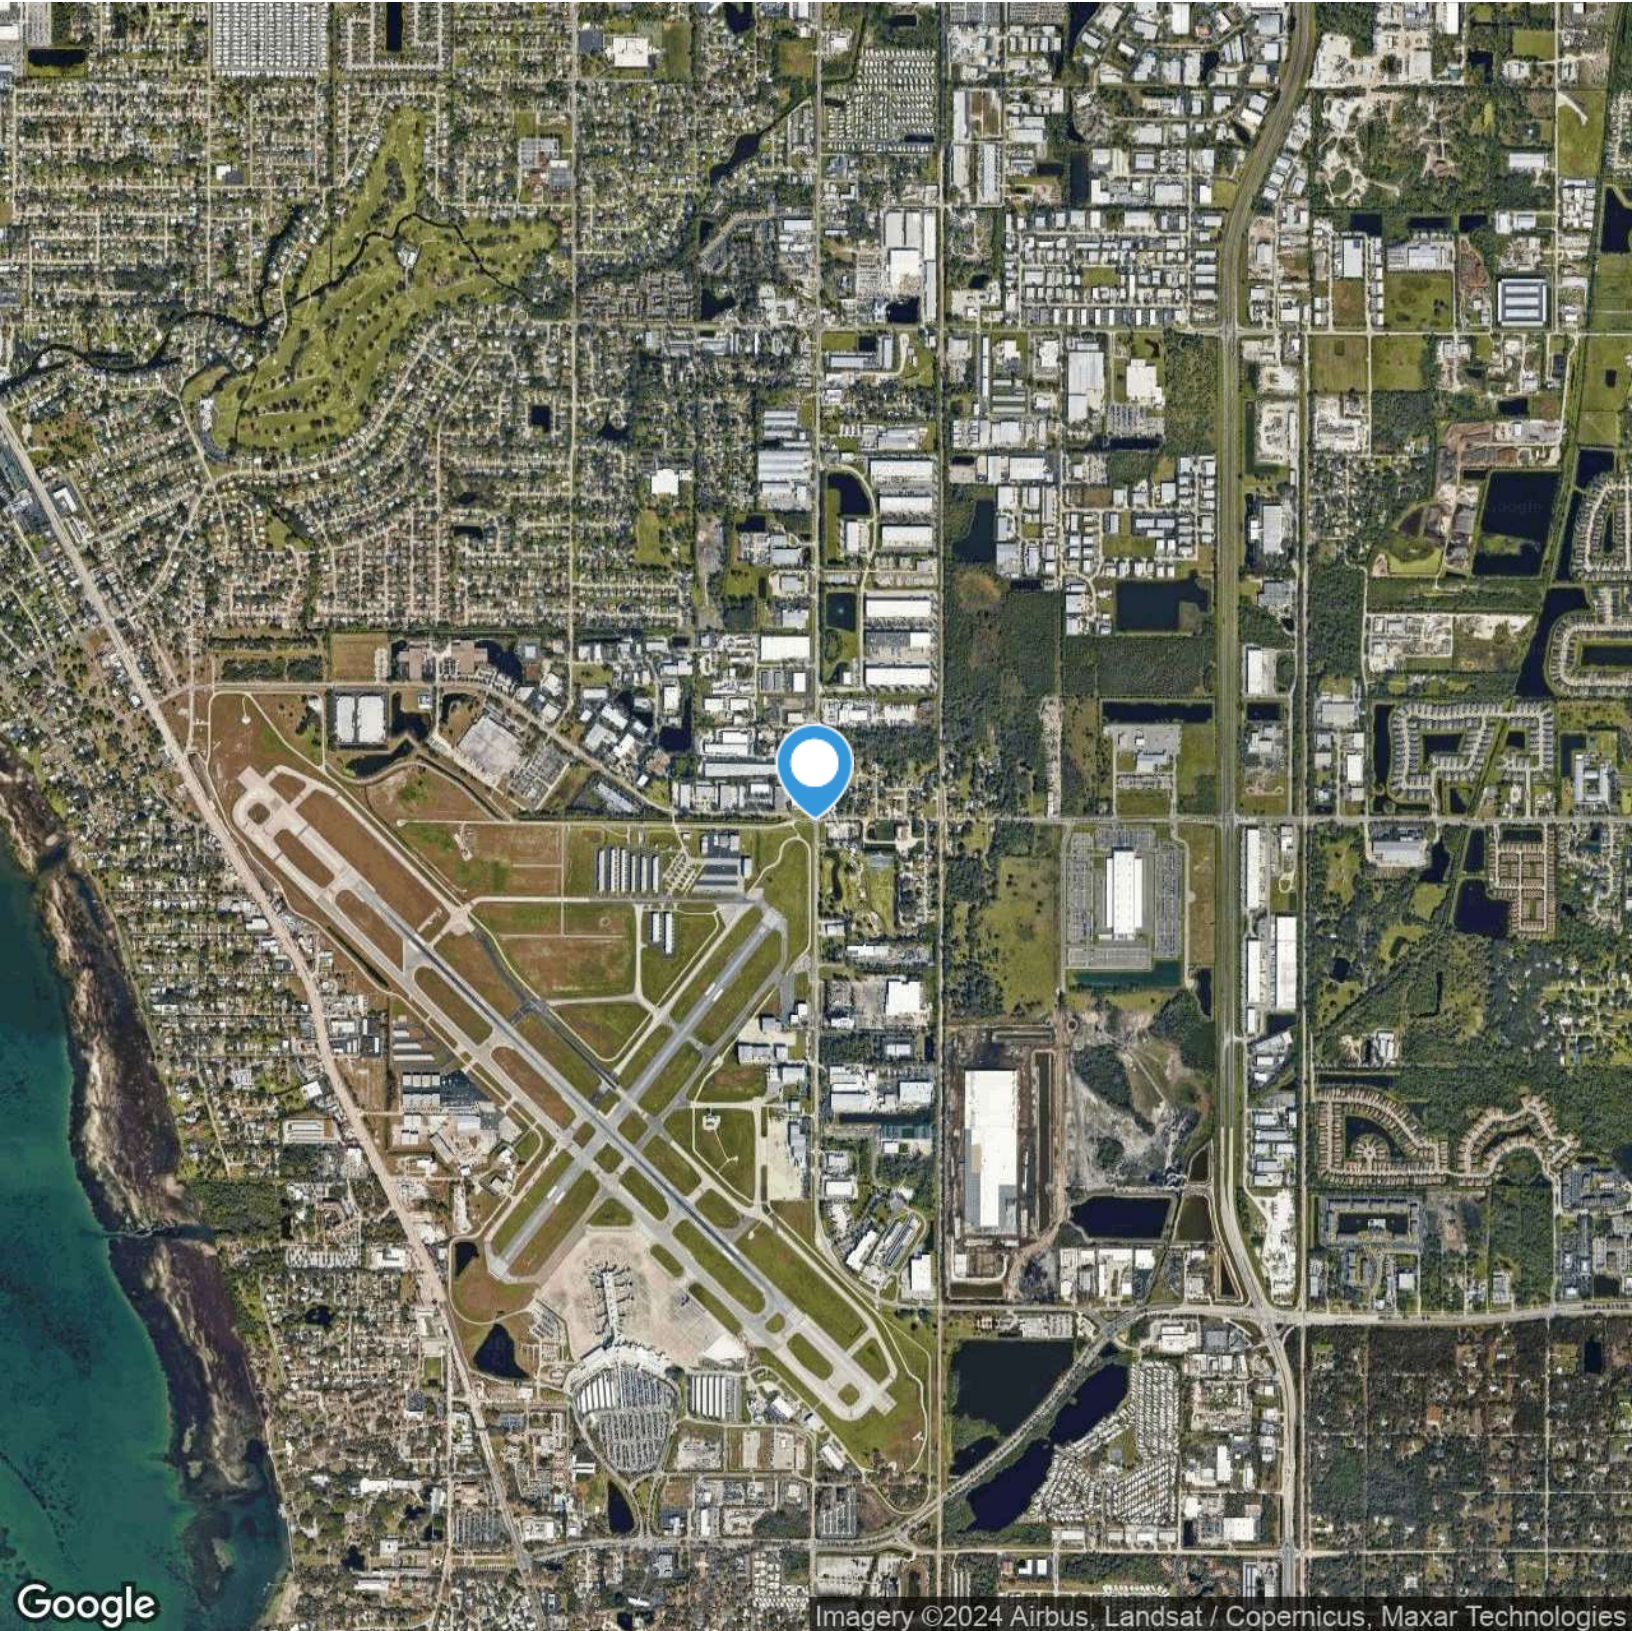

Google

Imagery ©2024 Airbus, Landsat / Copernicus, Maxar Technologies

JEFF BUTTON

Richardson Kleiber Walter Kleiber Button Inc.

O: 941.313.1193


jeff@sarasotawarehouses.com



airport commerce center

For Lease

1,736 - 5,332 SF | \$10.95 - 12.95 SF/yr
Industrial Space

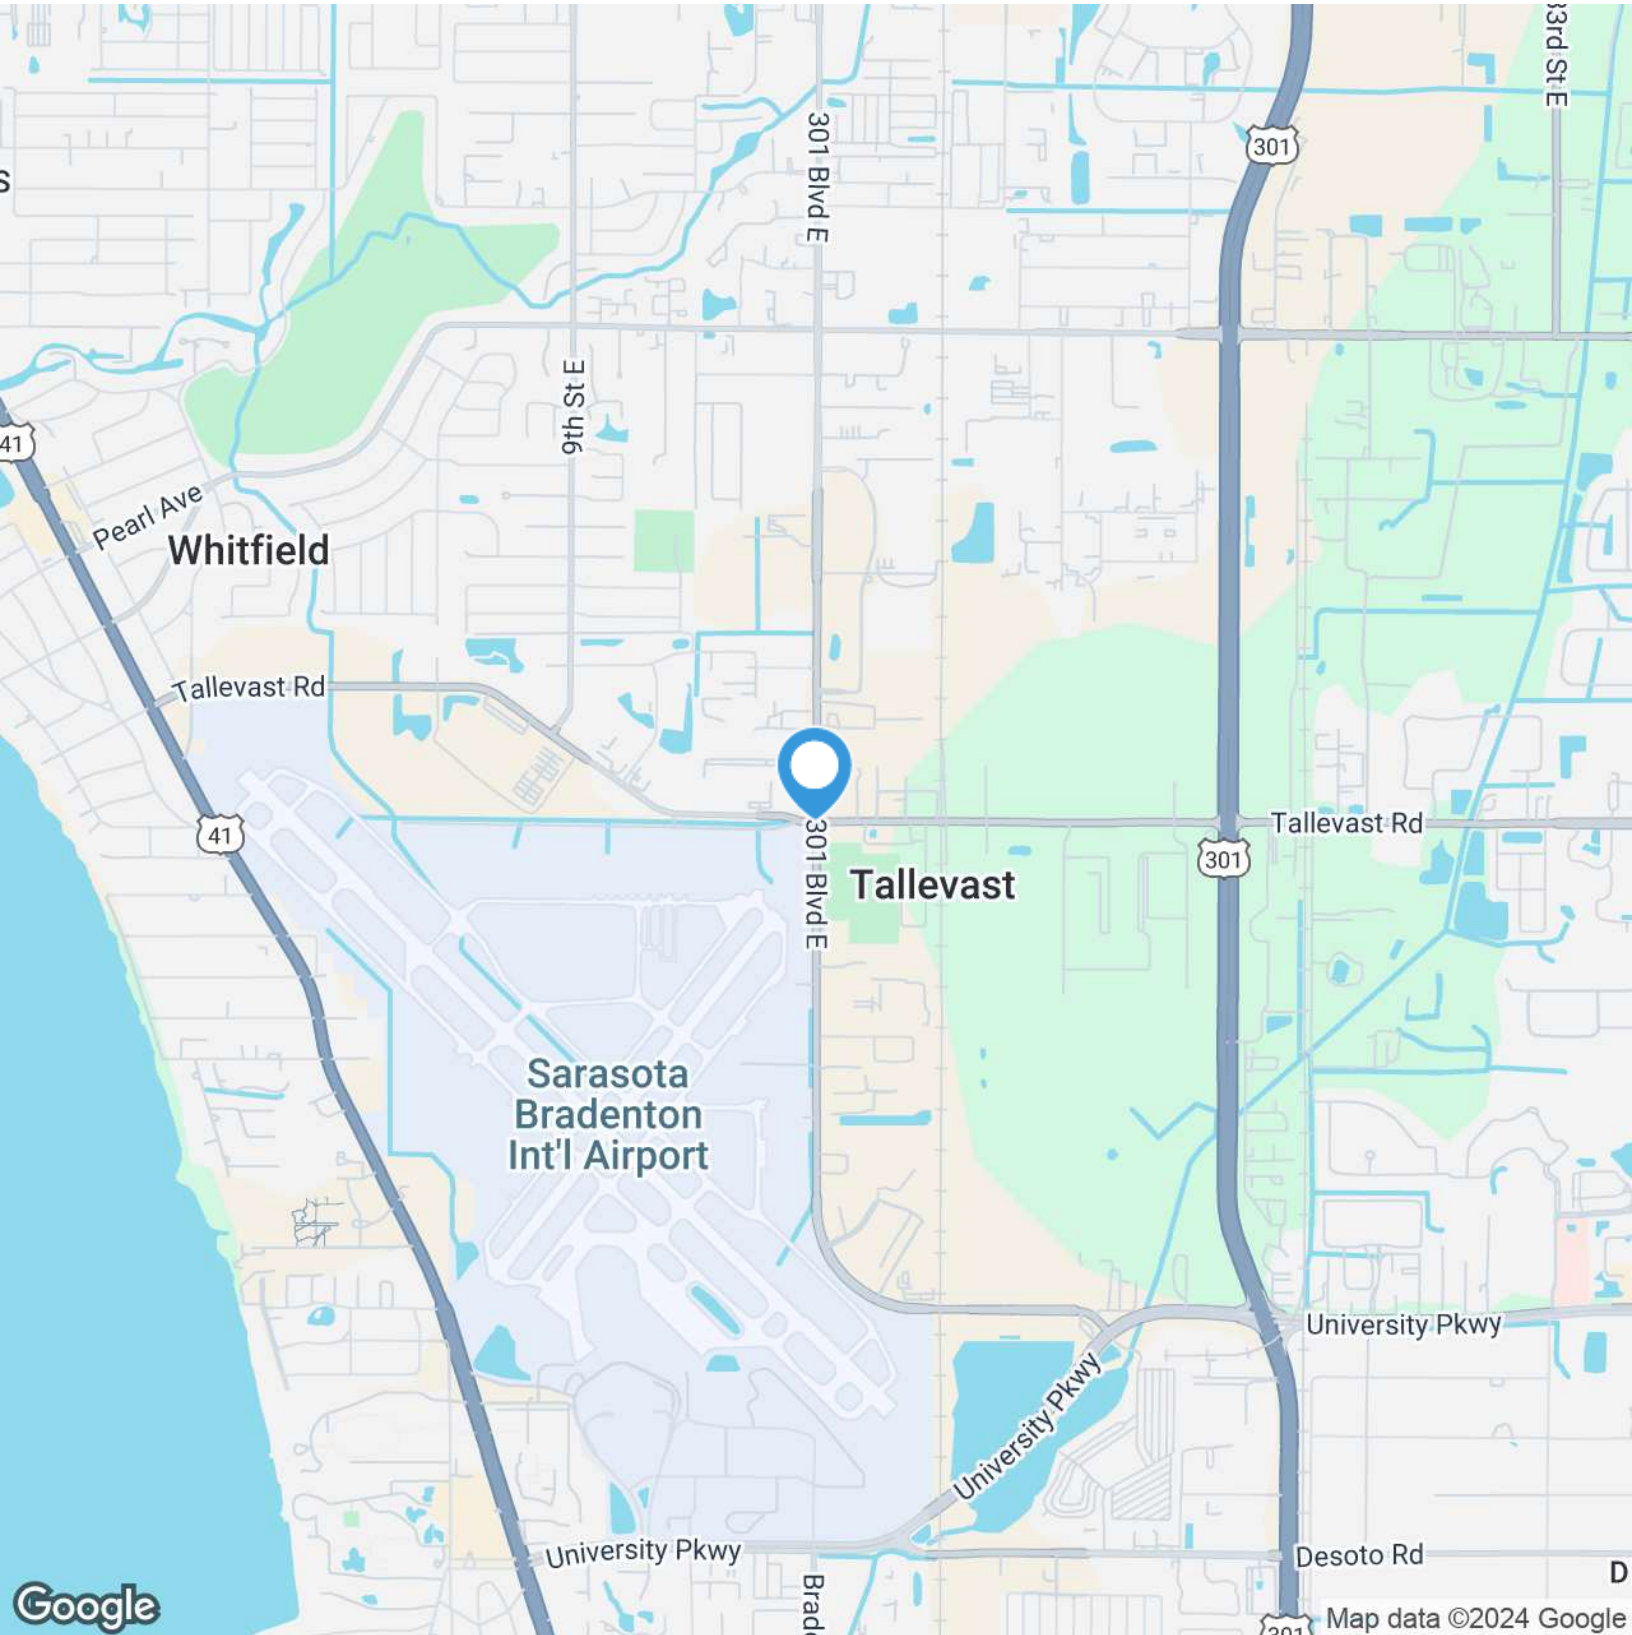

JEFF BUTTON


Richardson Kleiber Walter Kleiber Button Inc.
O: 941.313.1193
jeff@sarasotawarehouses.com



airport commerce center

For Lease

1,736 - 5,332 SF | \$10.95 - 12.95 SF/yr
Industrial Space

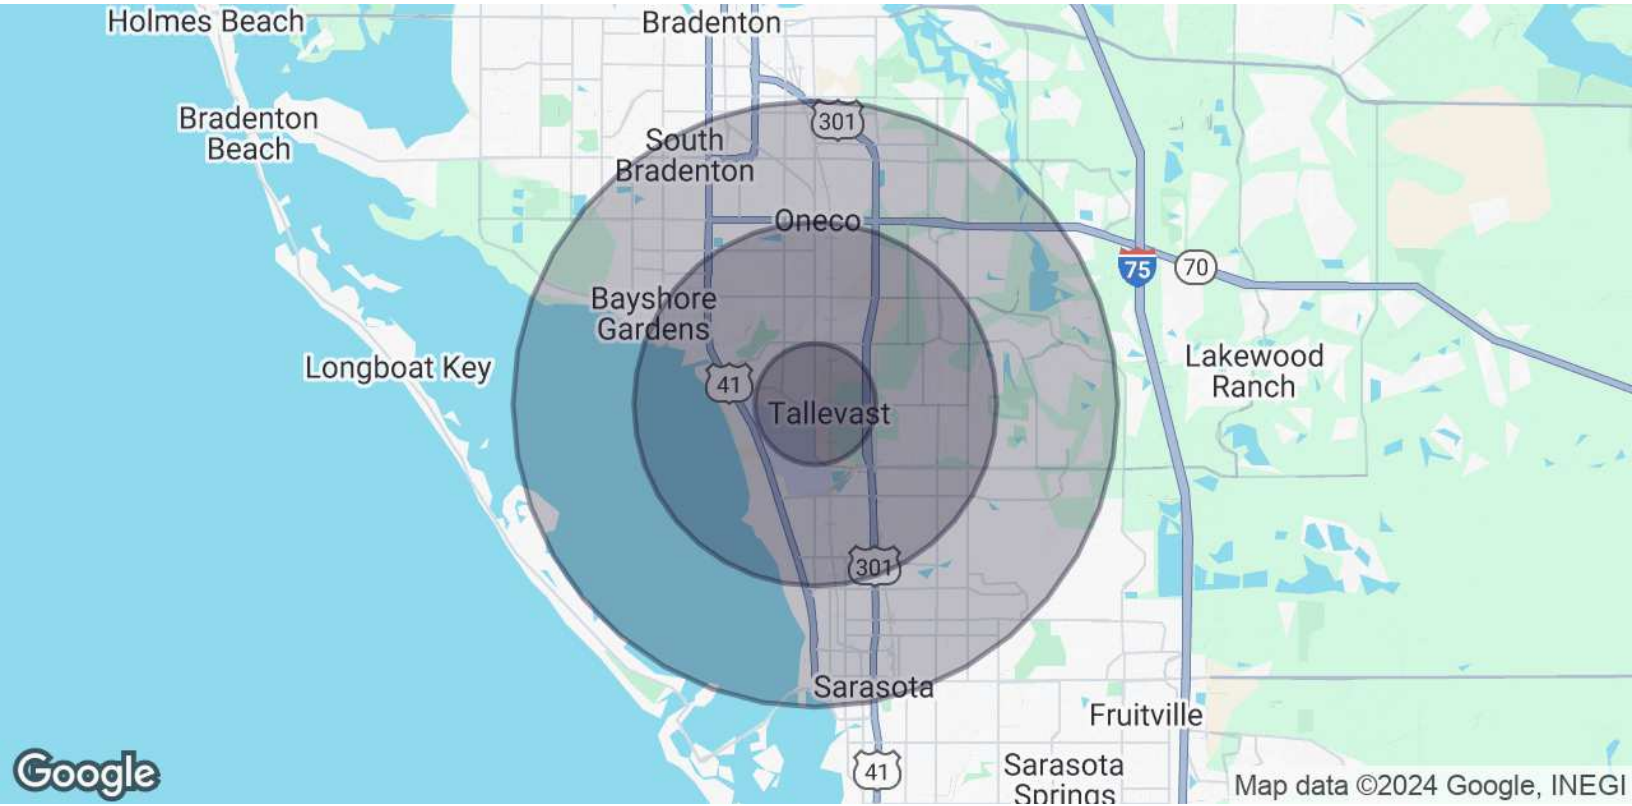

POPULATION

	1 MILE	3 MILES	5 MILES
Total Population	1,690	61,977	171,259
Average Age	47	46	47
Average Age (Male)	47	45	46
Average Age (Female)	47	46	48

HOUSEHOLDS & INCOME

	1 MILE	3 MILES	5 MILES
Total Households	697	26,005	75,430
# of Persons per HH	2.4	2.4	2.3
Average HH Income	\$90,075	\$82,235	\$82,104
Average House Value	\$377,331	\$312,978	\$337,033

Demographics data derived from AlphaMap

JEFF BUTTON

Richardson Kleiber Walter Kleiber Button Inc.
O: 941.313.1193
jeff@sarasotawarehouses.com