

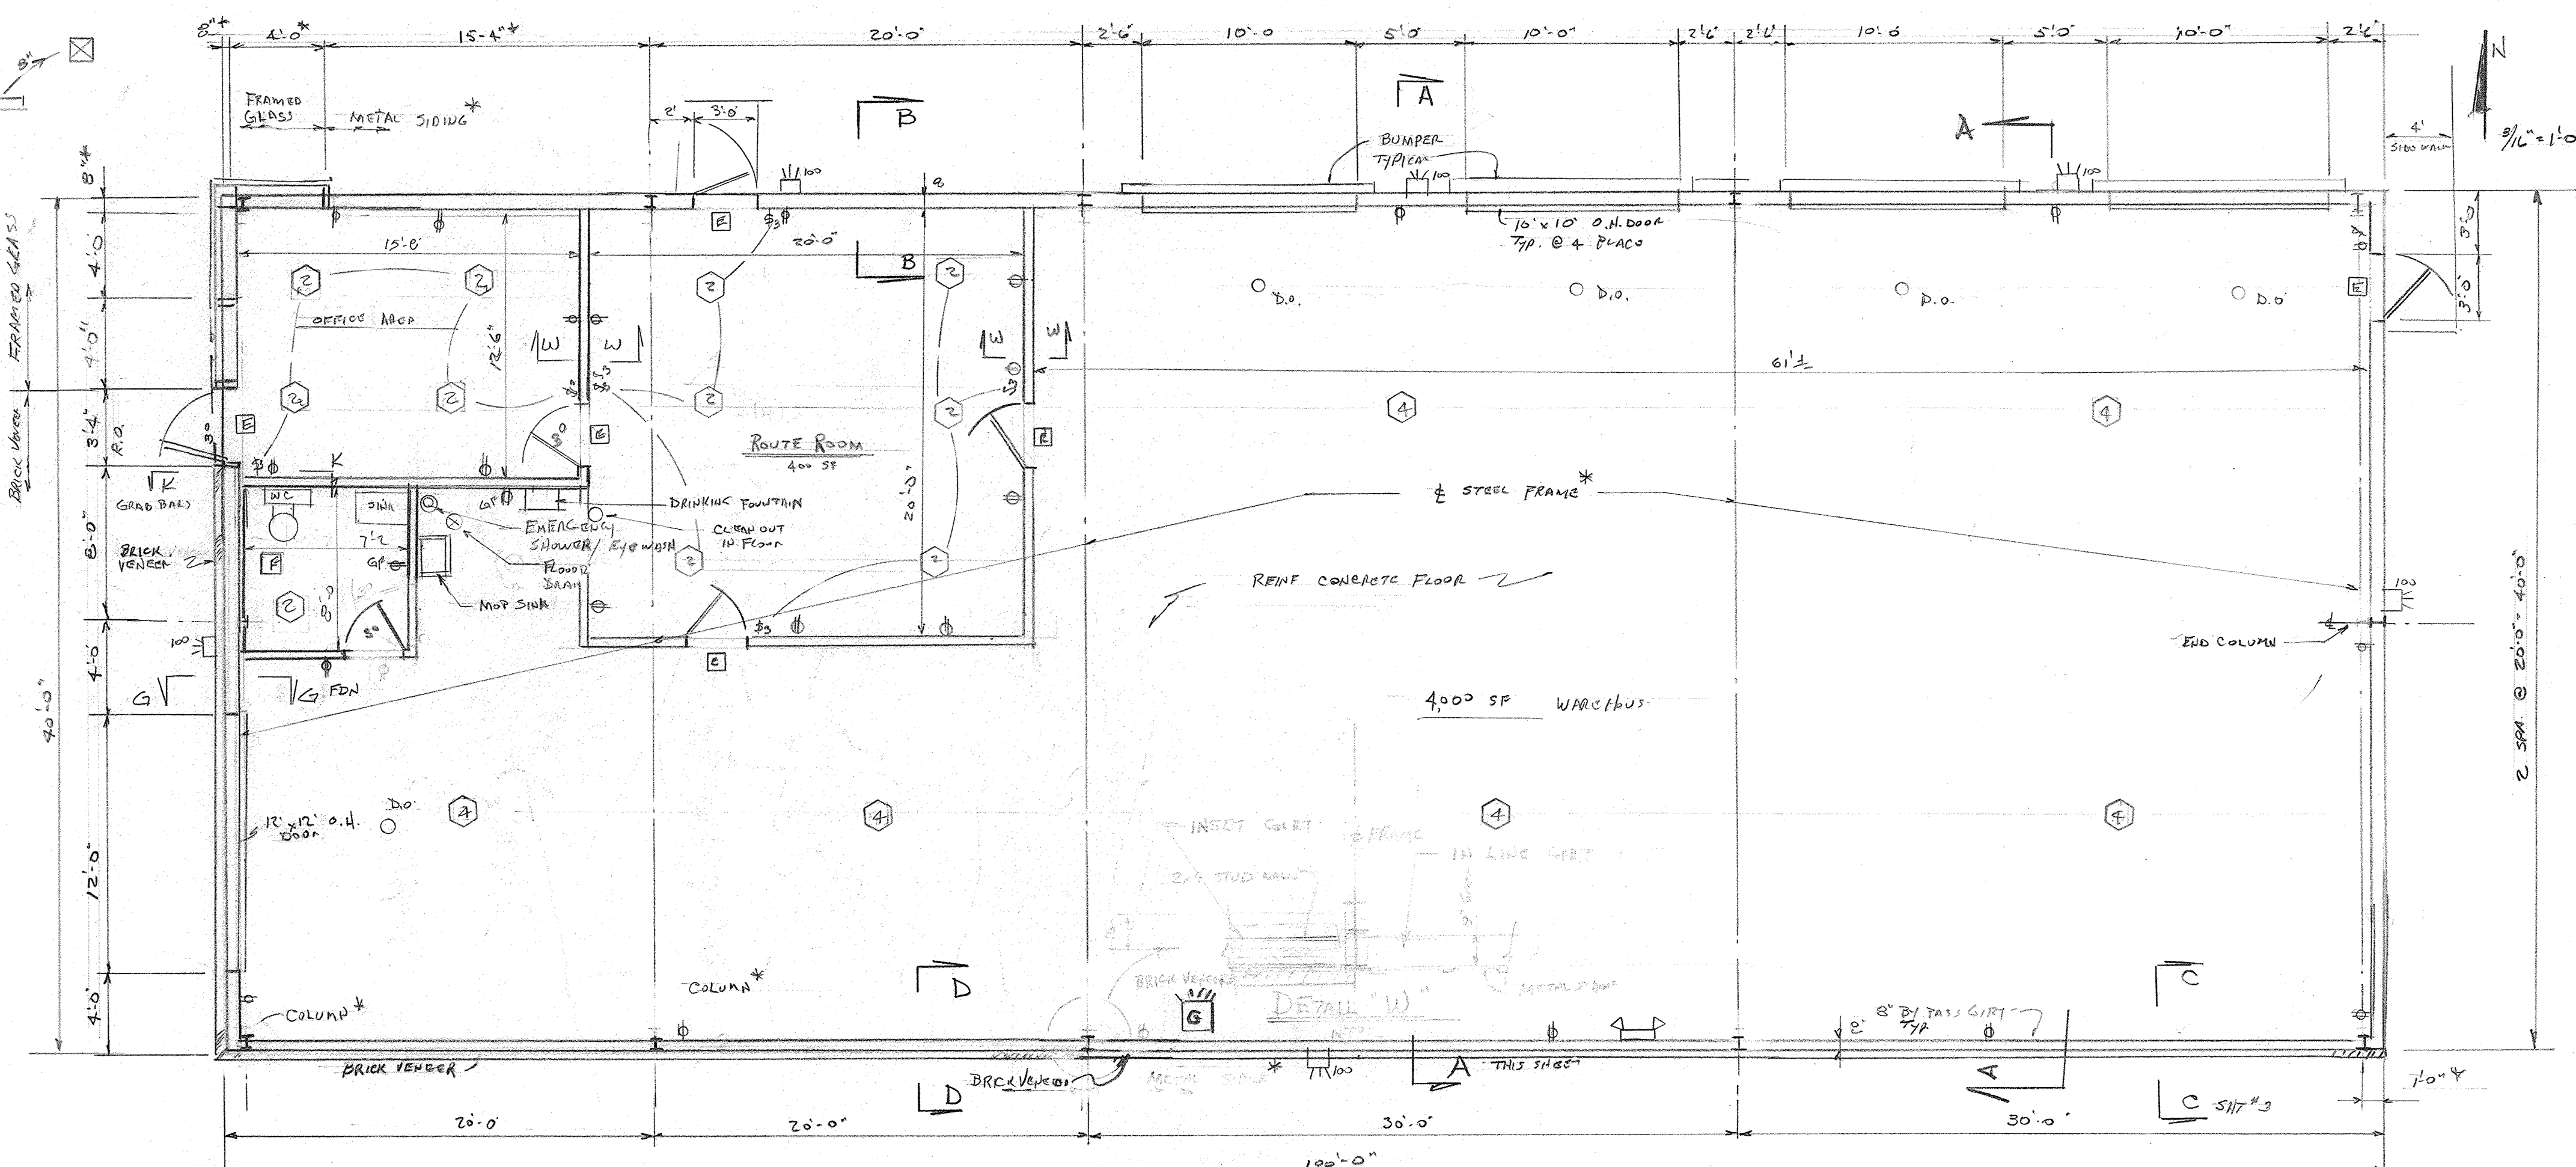
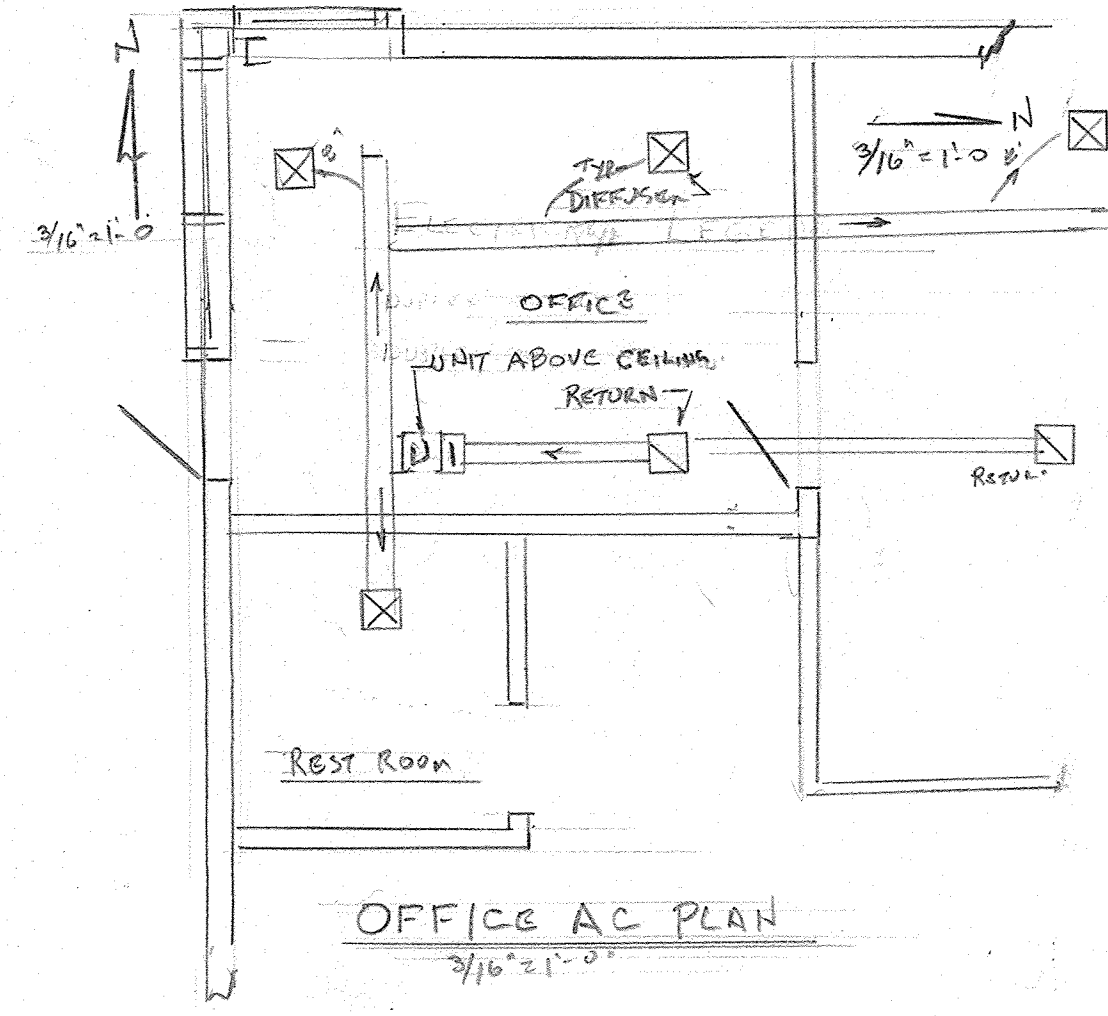
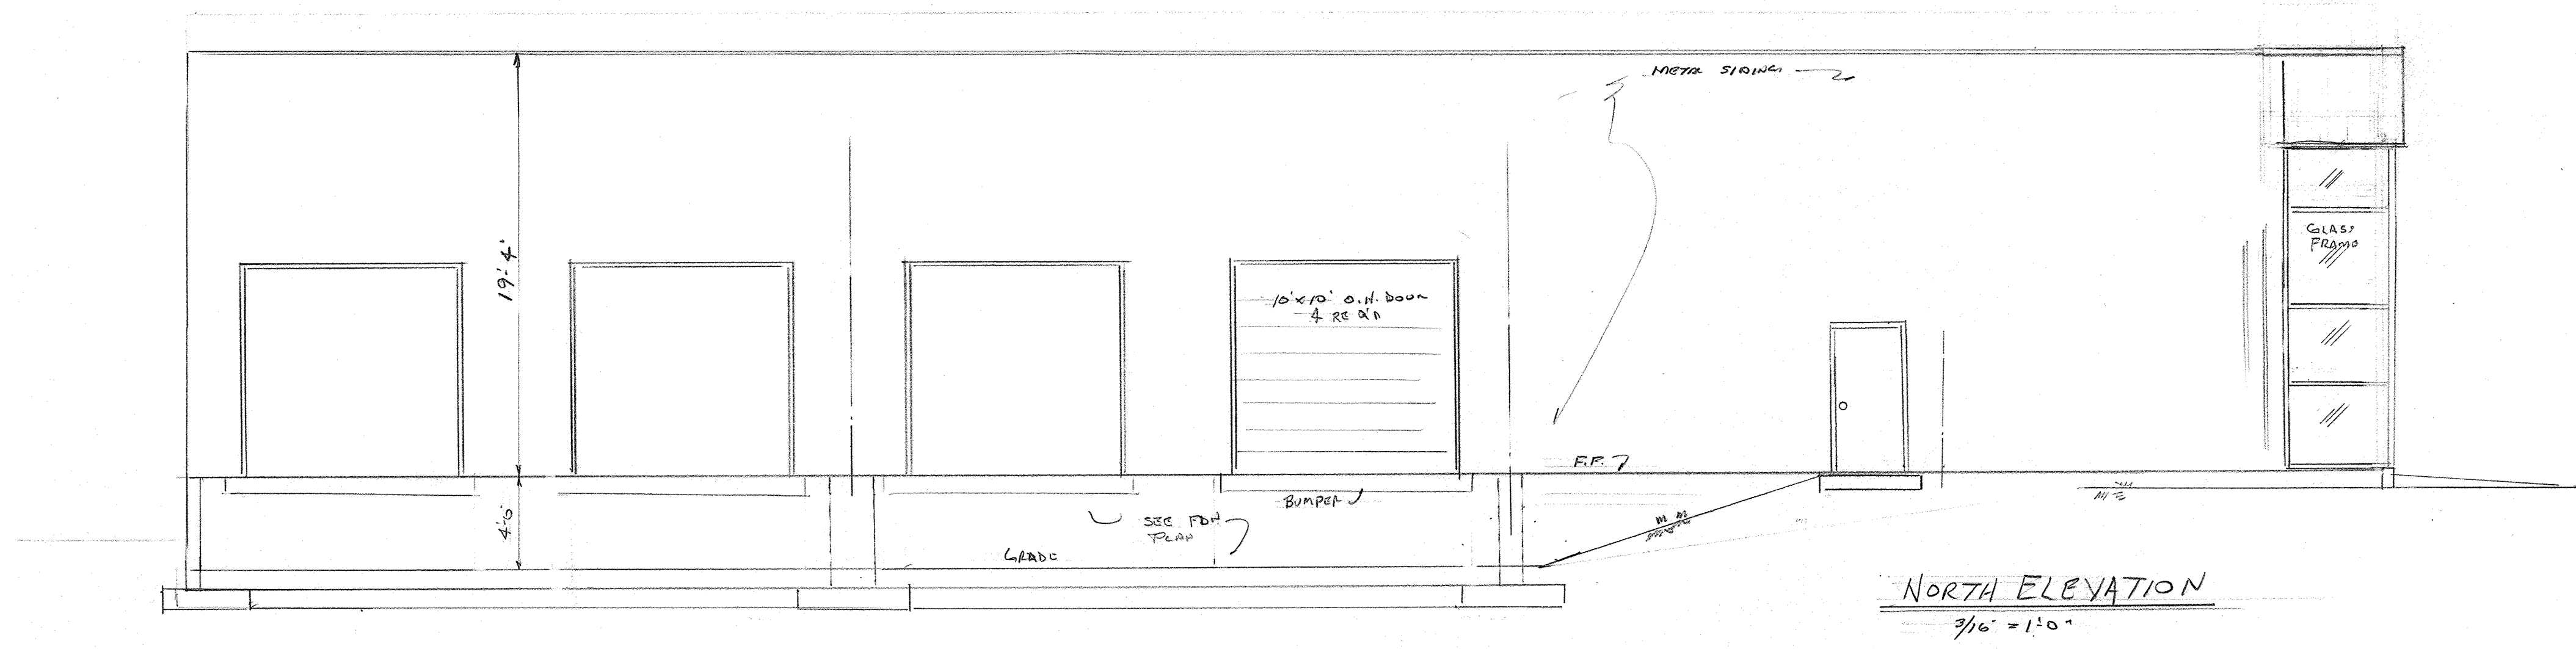
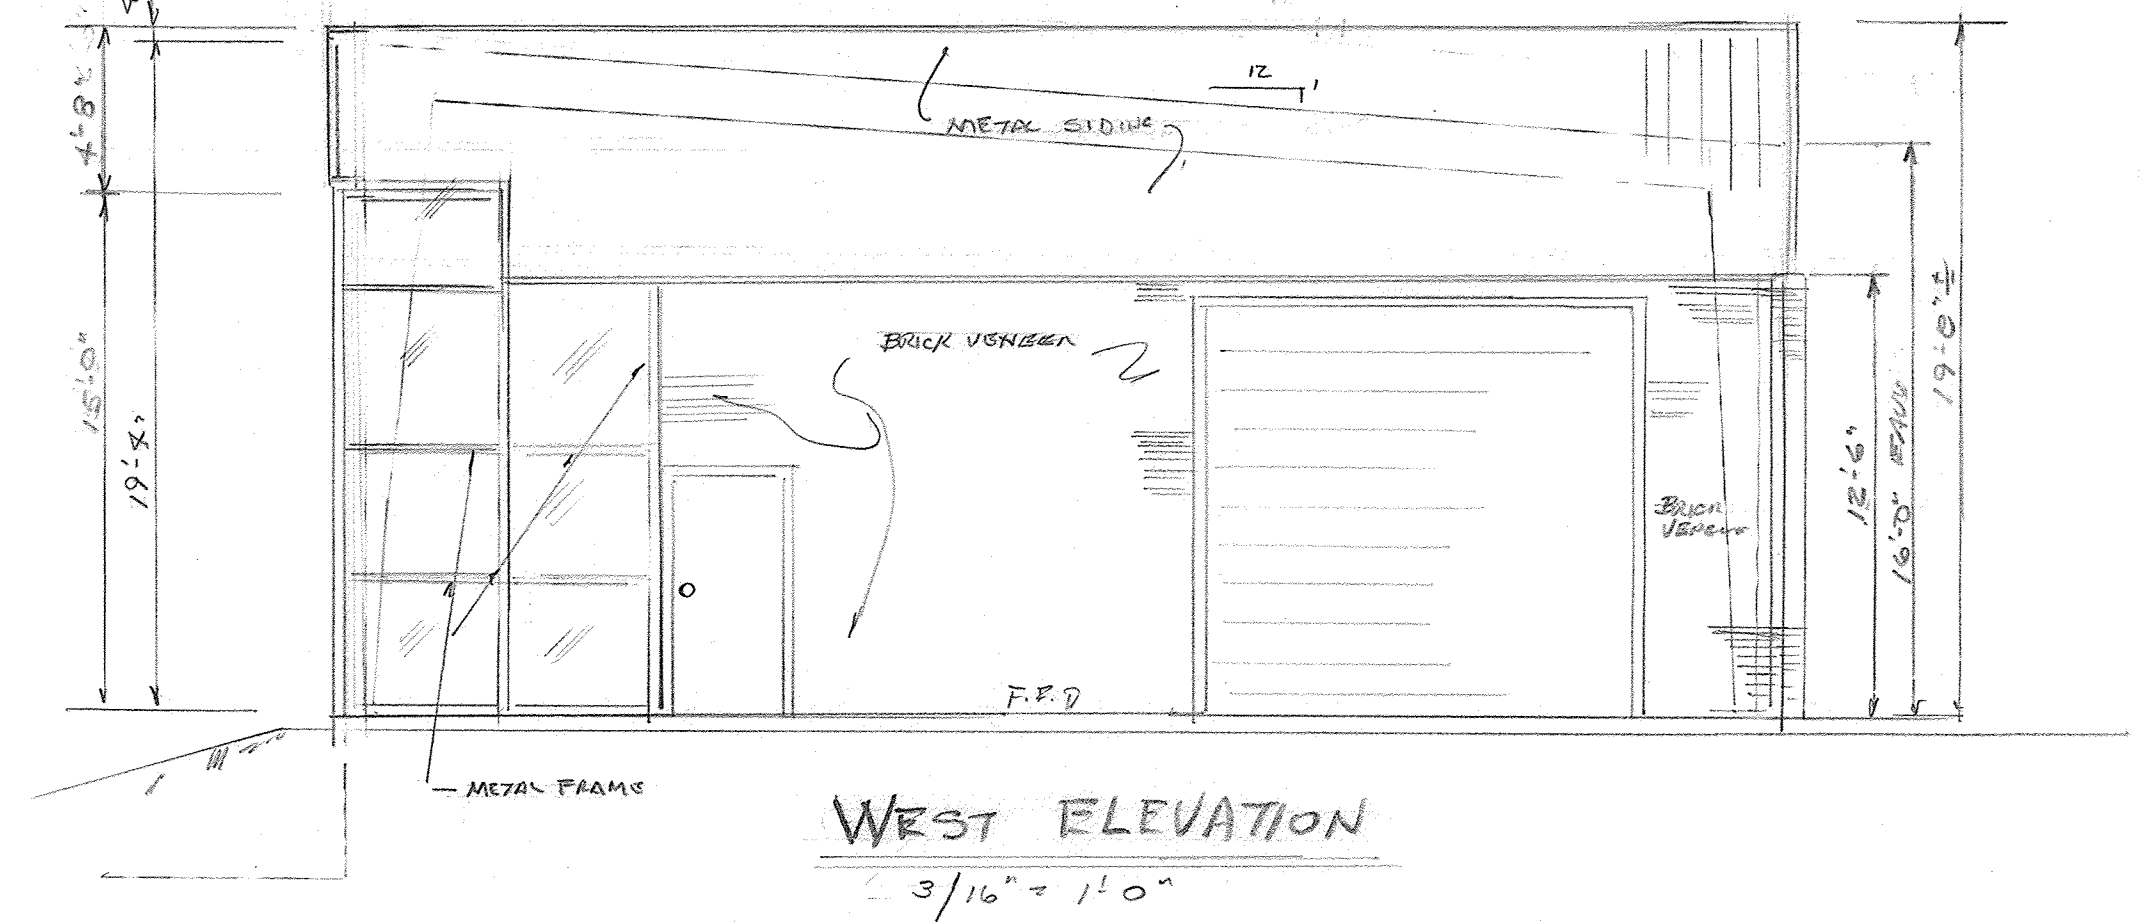
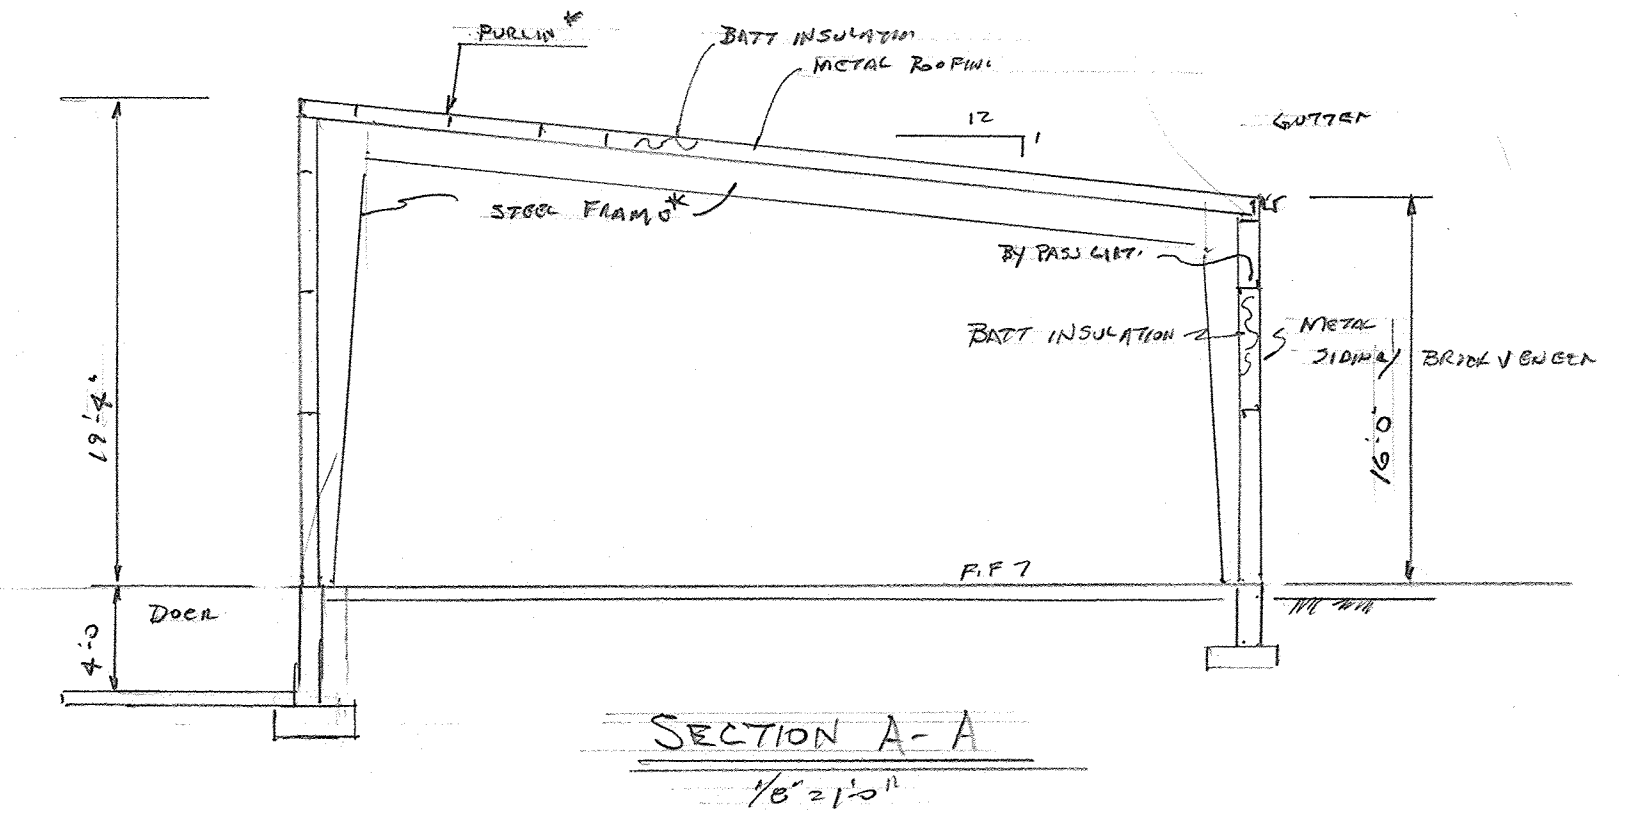
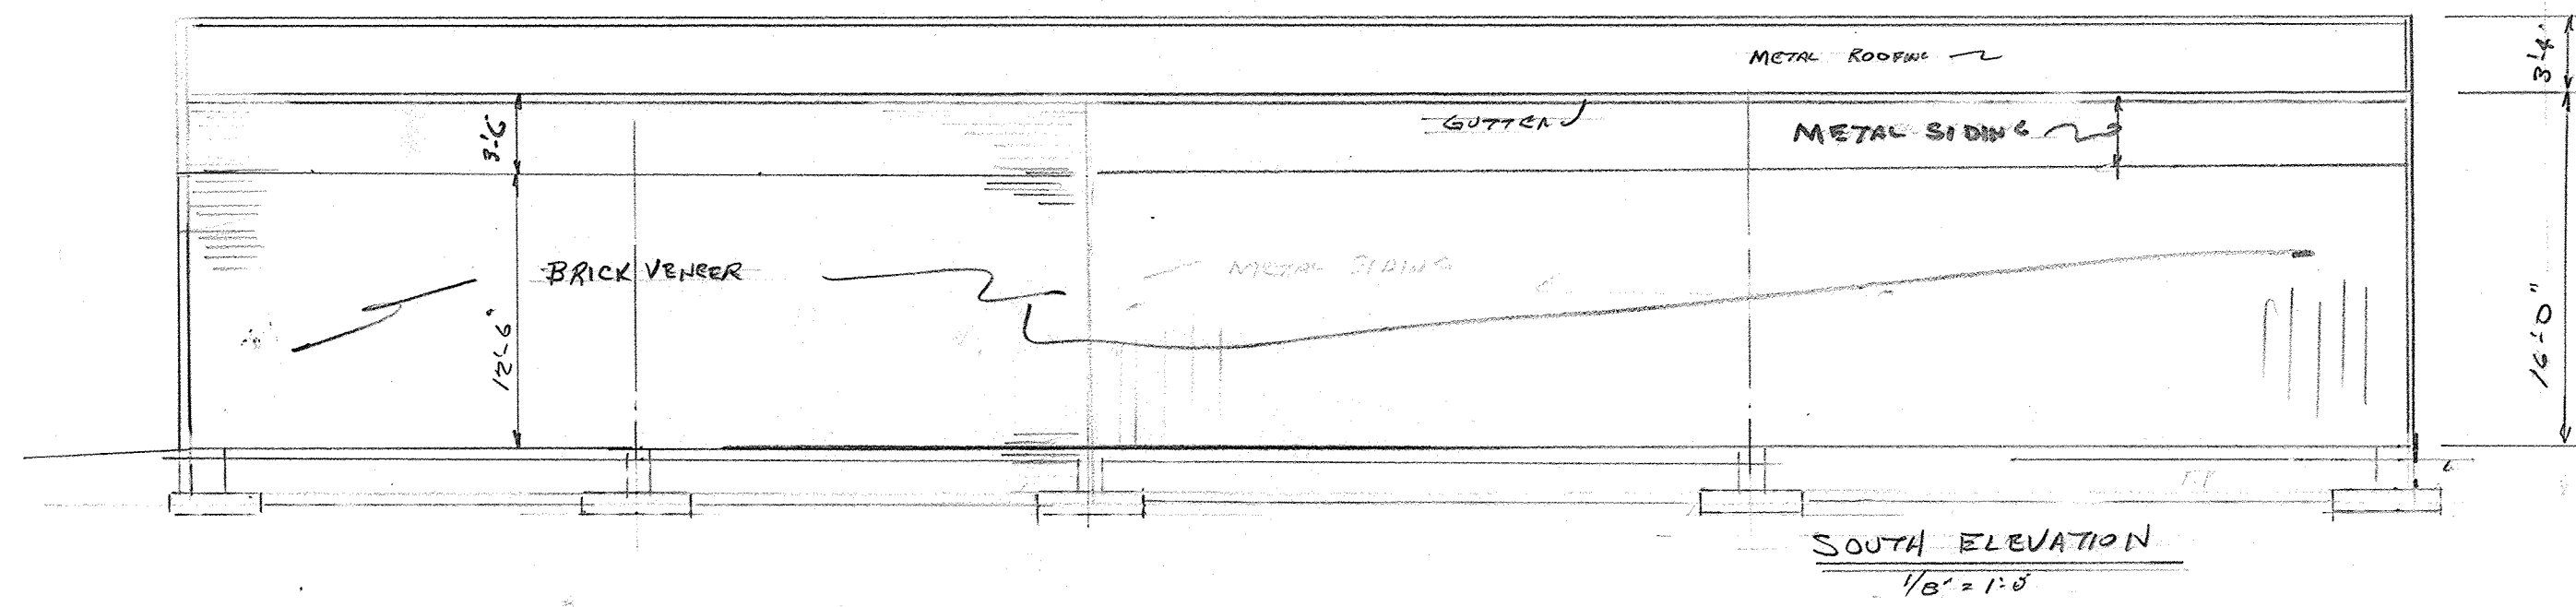


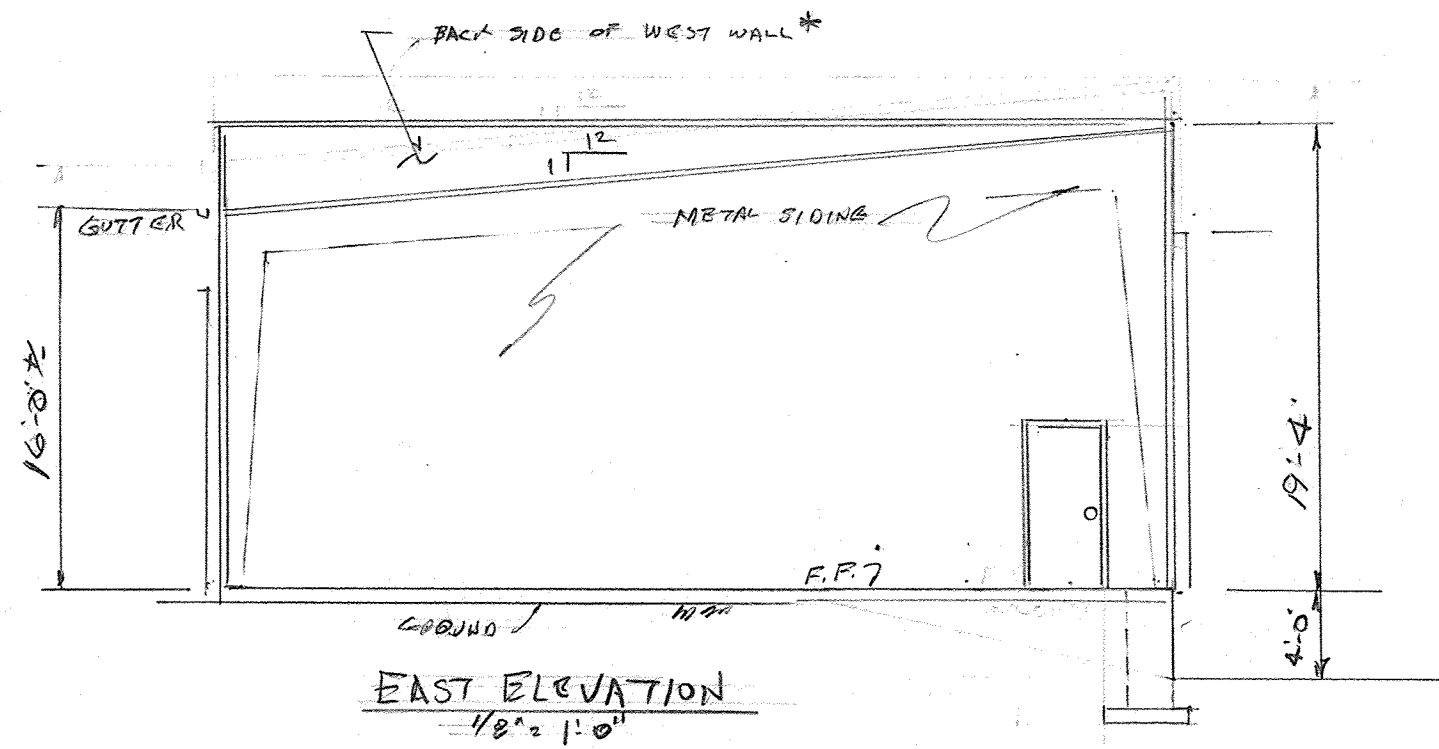

- LEGEND
- ELECTRICAL
- ⊕ Duplex Outlet
 - ⊕ GF Duplex Outlet, Ground Fault
 - ⊕ WP Duplex Outlet, Weather Proof
 - ⊕ Switch, Single Pole
 - ⊕ 3 Switch, 3 Way
 - ⊕ 4 Fixture, Hadlite, High Bay 400 W
 - ⊕ 2 Fixture, 2' x 4' Lay In, 2 Bulb 32 W Fluorescent, Interior
 - ⊕ 1000 Fixture, Exterior, 100W Wall Pack W/ Eye
 - ⊕ Exit Light and Sign
 - ⊕ Emergency Wall Pack 2 Bulb W/ Backup
 - ⊕ Exhaust Fan, 100 CF/M Min. Cap. Exhaust to Atmosphere

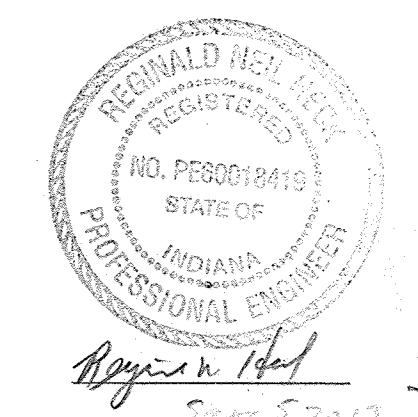

METRO AVE #2		EVANSVILLE, IN	
SCALE: 3/16" = 1'-0"	APPROVED BY:	DRAWN BY: R.H. Heek	
DATE: July 2013		REVISED	
FOR: AC Warehouse		82-421-0066	
BY: HECK ENGINEERING	812-479-7941	DRAWING NUMBER	
2153 E. FLORIAN ST. EVANSVILLE, IN 47711		1536-2	

* SEE BUILDING MANUFACTURER DRAWINGS FOR DETAIL & EXACT DIMENSIONS