

Bingham Office Park

30200 Telegraph Rd | Bingham Farms, MI




\$11.95/SF - TRUE PLUG & PLAY SPACE

Contact Us

Jasper Hanifi
Senior Associate
+1 248 351 2020
jasper.hanifi@cbre.com

Brendan George
Senior Vice President
+1 248 351 2039
brendan.george@cbre.com


Property Aerial

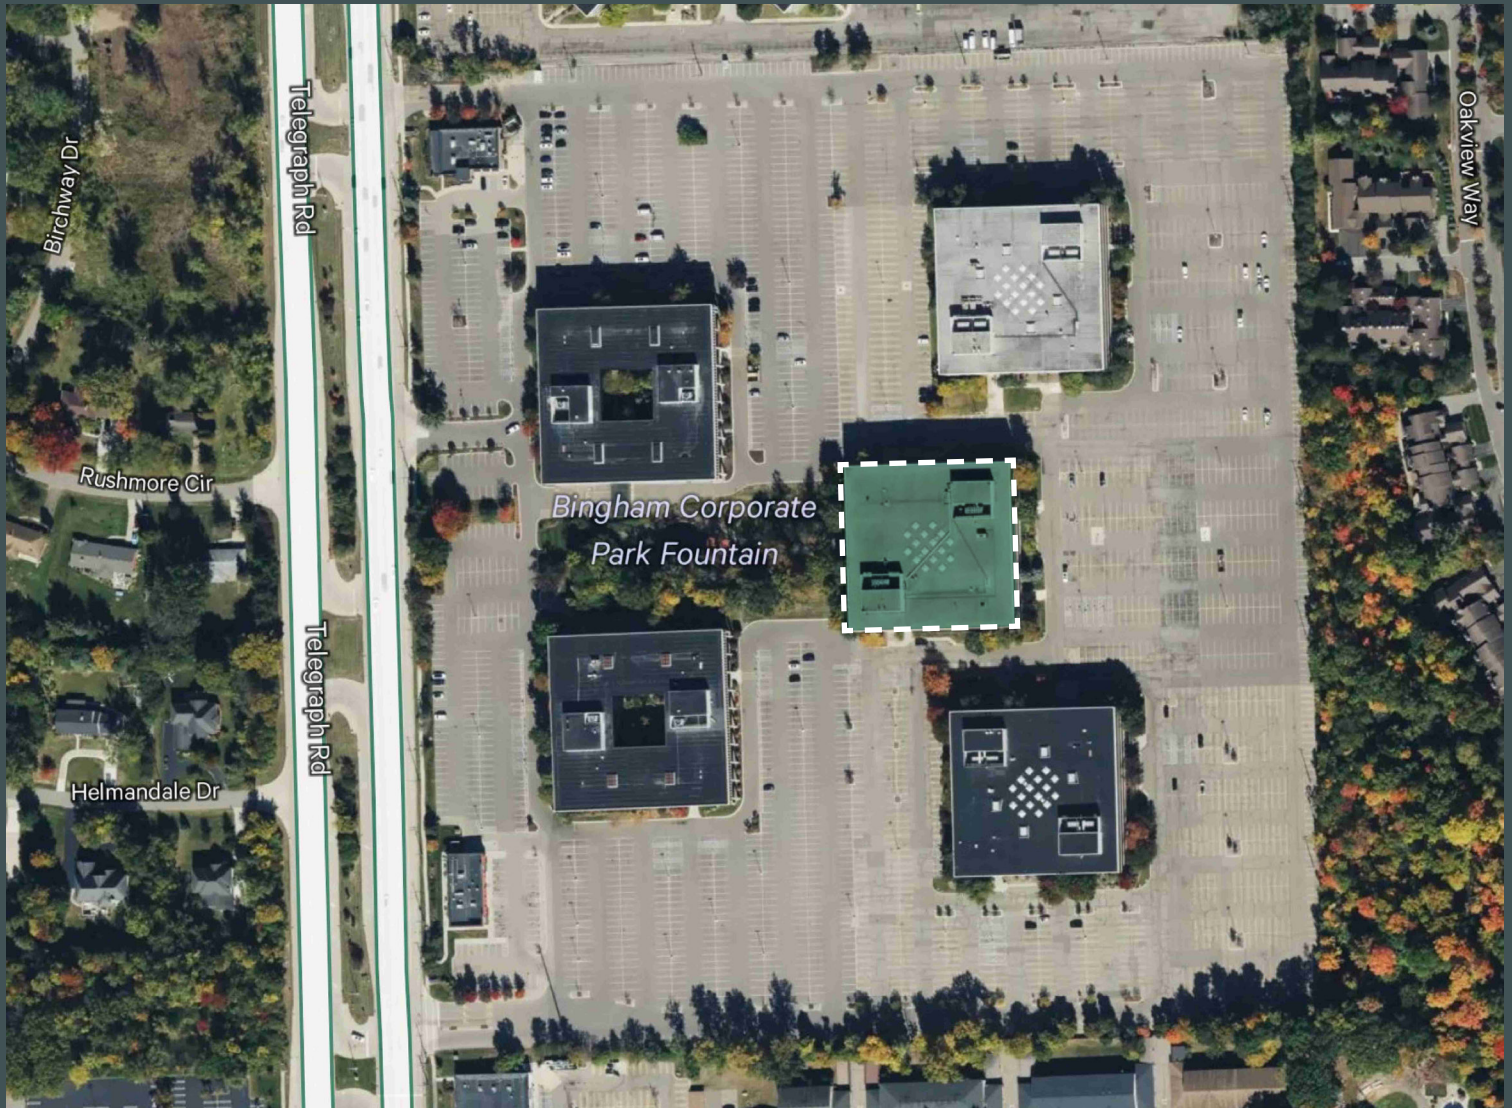

Property Highlights

- + 2,594 RSF Office Space on Third Floor - Available Immediately
- + True “Plug n Play Space” with furniture and cabling in place
- + Full Service Sublet through August 2025 – Direct Lease Options Also Available
- + Café and Sundry Shop On Site - Minutes to I-696 Interchange
- + Aggressive Sublease Rate of \$11.95/SF

Floorplan | Suite 370 | 2,594 SF

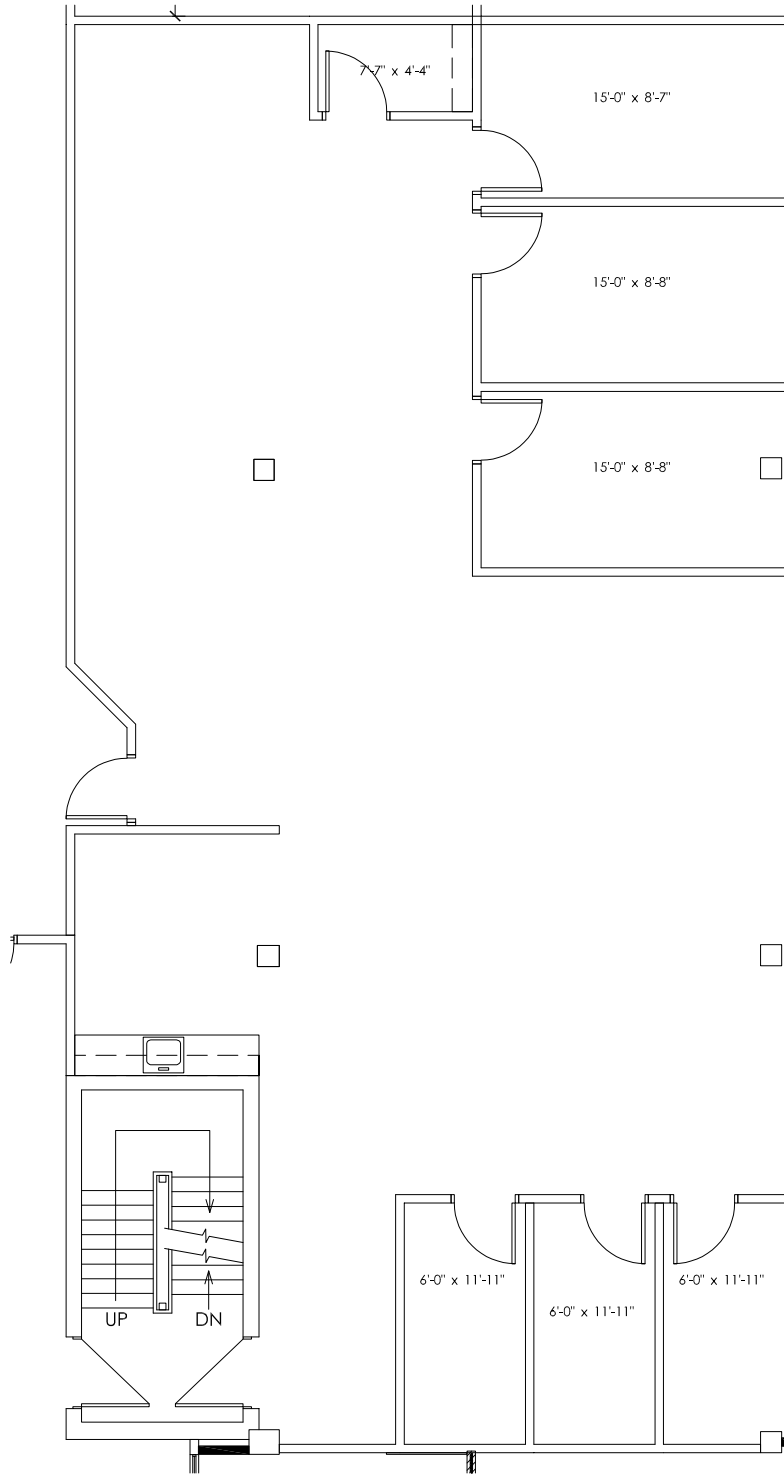

NORTH
SCALE :
1/8"=1'-0"

Amenities Aerial



Property Photos



Contact Us

Jasper Hanifi
Senior Associate
+1 248 351 2020
jasper.hanifi@cbre.com

Brendan George
Senior Vice President
+1 248 351 2039
brendan.george@cbre.com

© 2024 CBRE, Inc. All rights reserved. This information has been obtained from sources believed reliable, but has not been verified for accuracy or completeness. You should conduct a careful, independent investigation of the property and verify all information. Any reliance on this information is solely at your own risk. CBRE and the CBRE logo are service marks of CBRE, Inc. All other marks displayed on this document are the property of their respective owners, and the use of such logos does not imply any affiliation with or endorsement of CBRE. Photos herein are the property of their respective owners. Use of these images without the express written consent of the owner is prohibited.