

# 7210 N. Main Street Clarkston, MI

## MEDICAL/OFFICE SPACE FOR LEASE

- 870 SF Immediately Available For Lease
- Suite 100: 870 SF
- Built in 1988 / Renovated in 2018
- Located at M-15 and I-75
- Walkable to Downtown Clarkston
- Covered Parking Spaces Available
- Multi-Tenant Medical Office Building
- 5th Tavern Restaurant Directly Adjacent
- Lease Rate: \$23.00/SF NNN



### CONTACT US

248-710-8000

691 N. Squirrel Rd, Suite 290

Auburn Hills, MI 48326

[www.team-core.com](http://www.team-core.com)





**Kevin N. Tamer**  
Vice President /  
Associate Broker  
734 - 624 - 3729  
knt@team-core.com



**Samuel A. McLean**  
Vice President  
248 - 935 - 7237  
sam@team-core.com





Kevin N. Tamer  
Vice President /  
Associate Broker  
734 - 624 - 3729  
knt@team-core.com



Samuel A. McLean  
Vice President  
248 - 935 - 7237  
sam@team-core.com






Kevin N. Tamer  
Vice President /  
Associate Broker  
734 -624 - 3729  
[knt@team-core.com](mailto:knt@team-core.com)



Samuel A. McLean  
Vice President  
248 -935 - 7237  
[sam@team-core.com](mailto:sam@team-core.com)



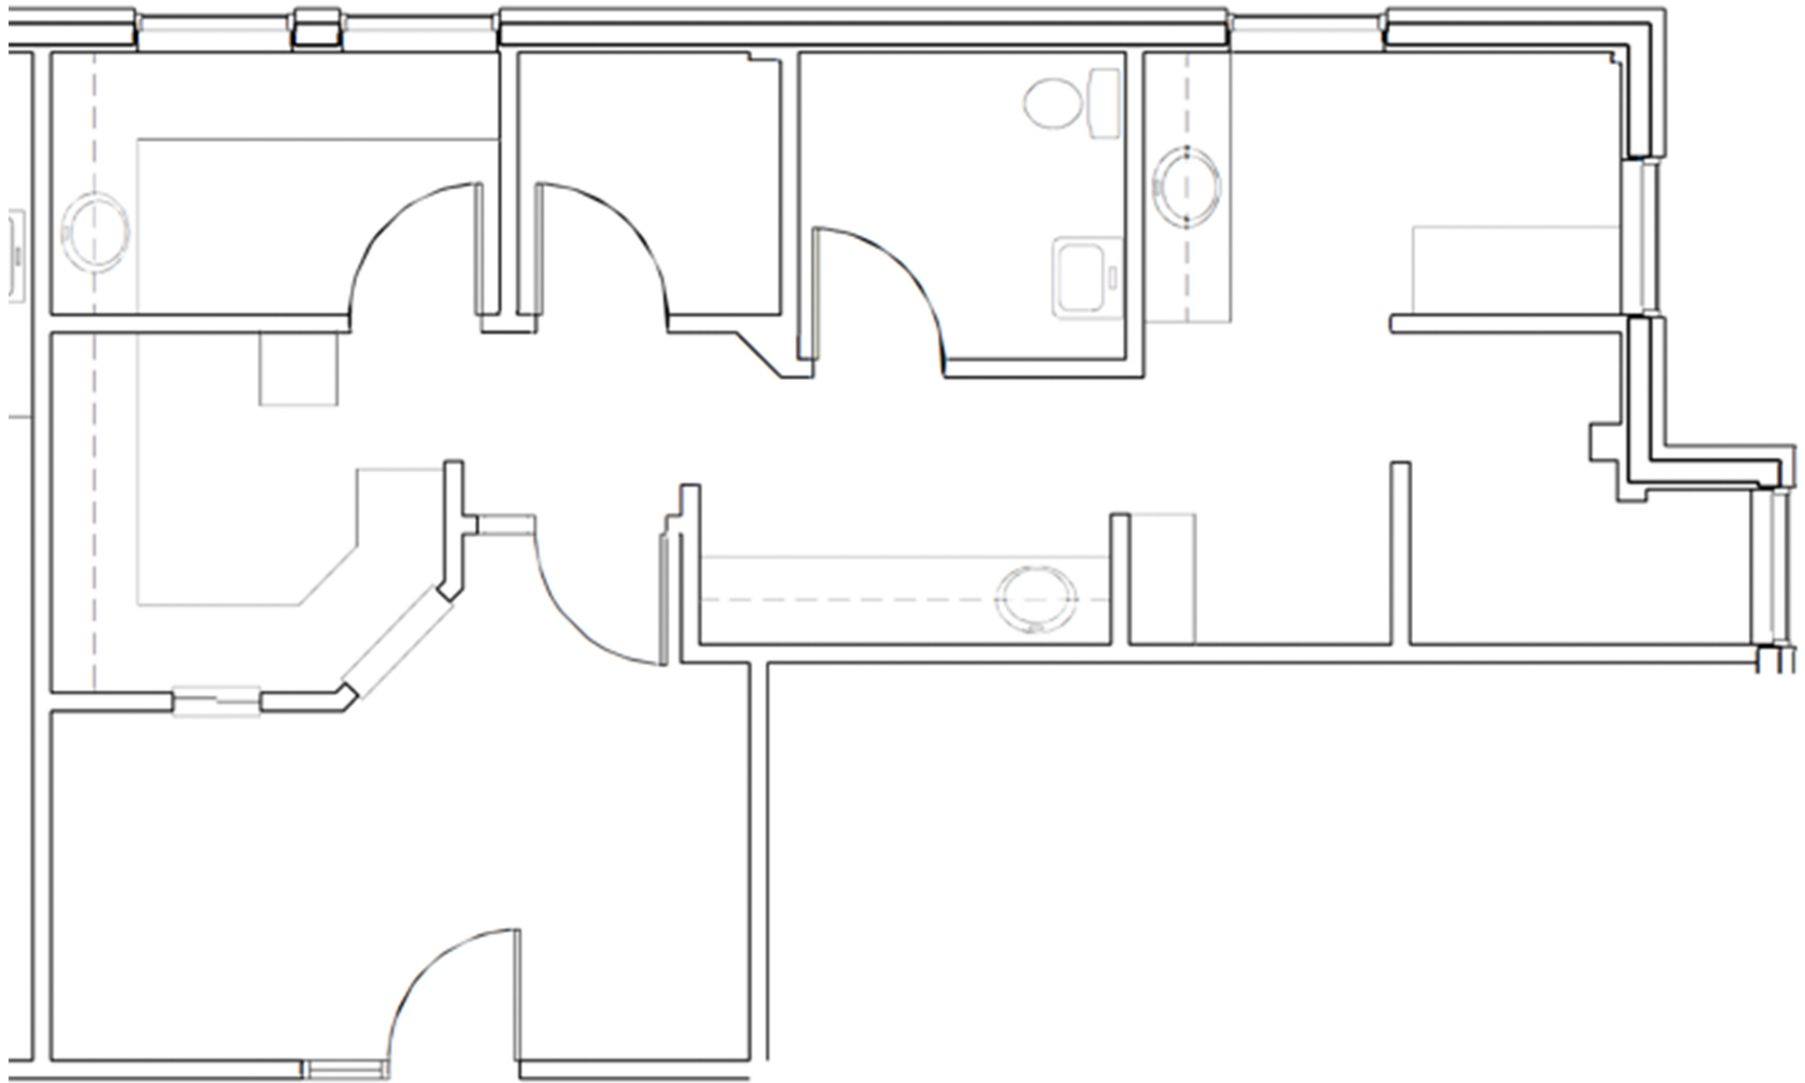

DO NOT SCALE



7210 N Main Street  
Clarkston, MI 48346  
Oakland Professional Center

Suite 100  
870 SF  
For More Information Please Call:  
248.710.8000

