
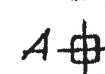
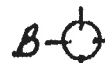


SITE LIGHTING SCHEDULE - ALL FIXTURES RUUD LIGHTING OR APPROVED EQUAL.

- A  CANOPY LIGHT FIXTURE
RC SERIES #MRC0505-1 RECESSED
CANOPY LIGHT.
- B  FLOODLIGHT
CF SERIES MCF-515-M
POLE PS4515C21BZ ON CONG. BASE
- C  WALL MOUNTED LIGHT FIXTURE
E SERIES #E5505-1 MOUNTED 7'-6" APP.

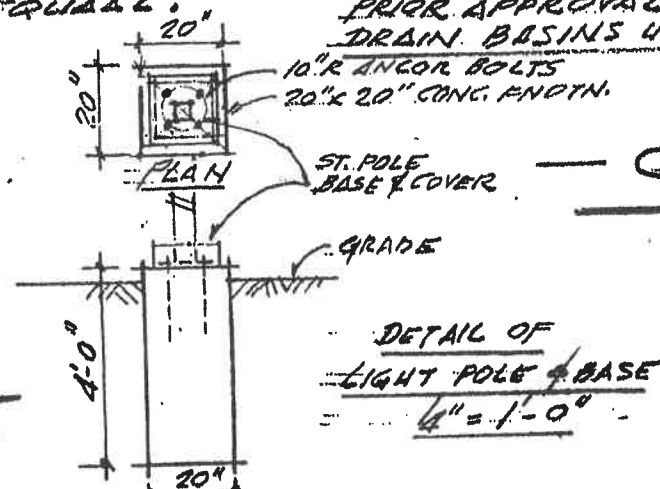


N/F ZANGHI FAMILY PARTNERSHIP
(ZONED IND-1)
ELECTRICAL EQUIP. WHSE.

CENTRAL AVE
(50' WIDE)

N/F B&B HOLDING CORP.
(ZONED IND-1)

ELECTRICAL EQUIP. WHSE.

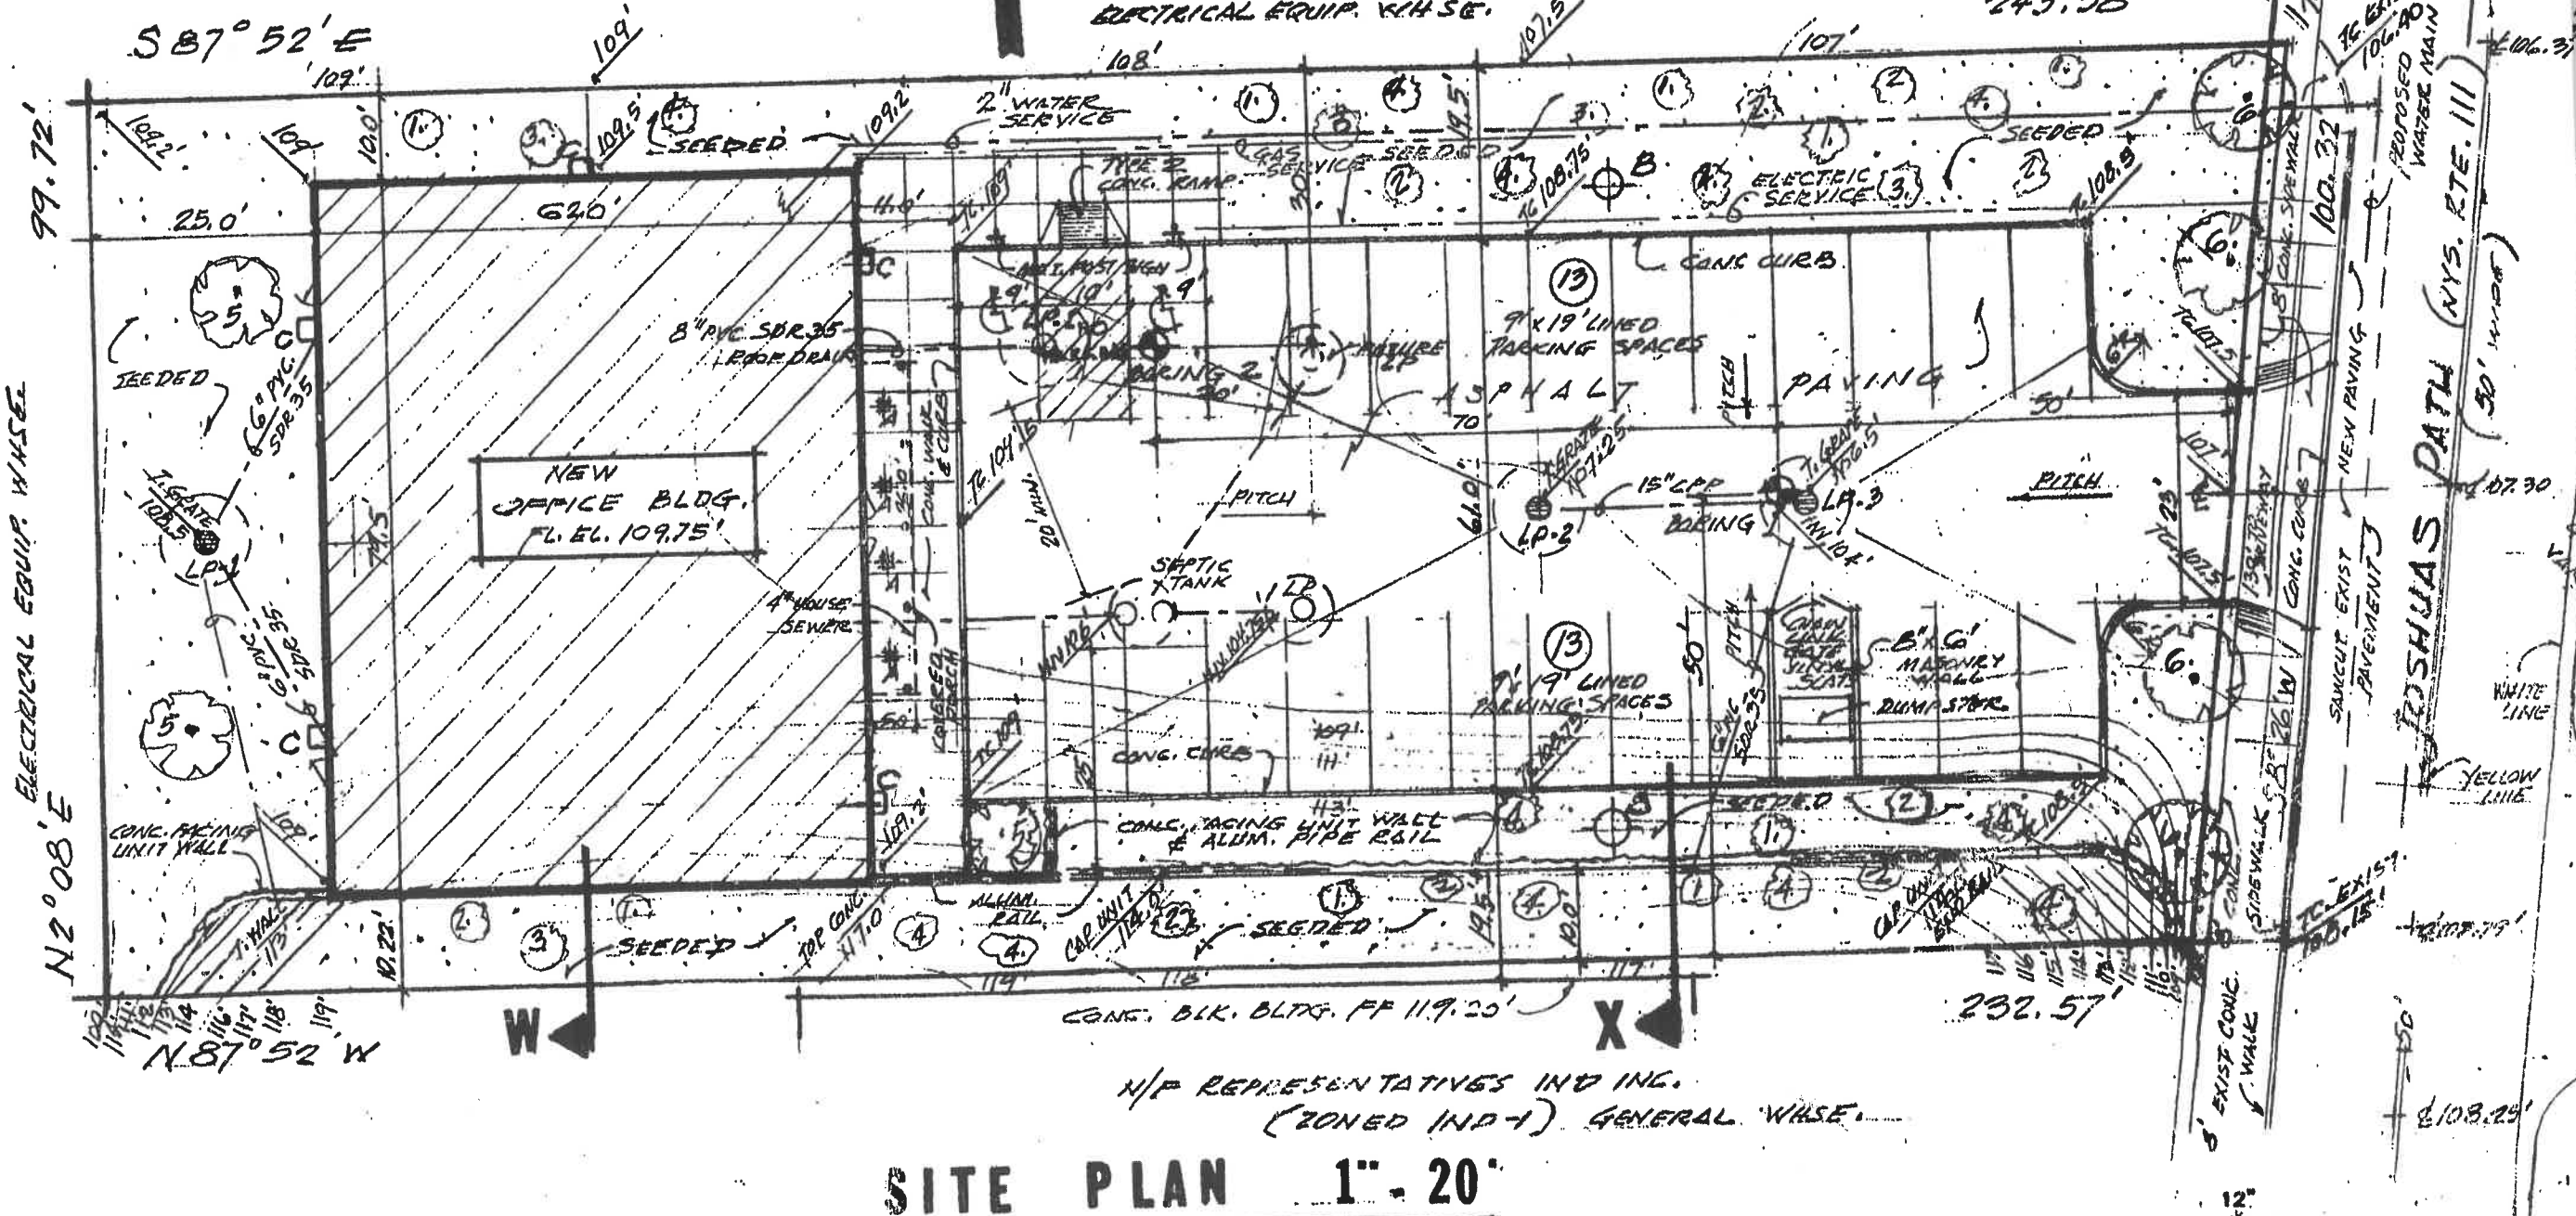

N/F REPRESENTATIVES IND INC.
(ZONED IND-1) GENERAL WHSE.

SITE PLAN 1" = 20'