



NEARBY RETAILERS



RETAIL FOR LEASE

- New development in the heart of Haymarket, VA - Delivering summer 2022.
- Conveniently located off I-66, James Madison Hwy (Rt 15), and Washington St (Rt 55).
- Proposed Pad Sites available.
- Proposed multi-tenant building with up to 6,500 SF of retail available.

MELISSA WELCH

mwelch@klnb.com | 703-268-2704


VERONICA A. KAMARA

vkamara@klnb.com | 703-268-2714

LOCATION

CROSSROADS VILLAGE CENTER

15150 WASHINGTON STREET, HAYMARKET, VA 20169, TOWN OF HAYMARKET

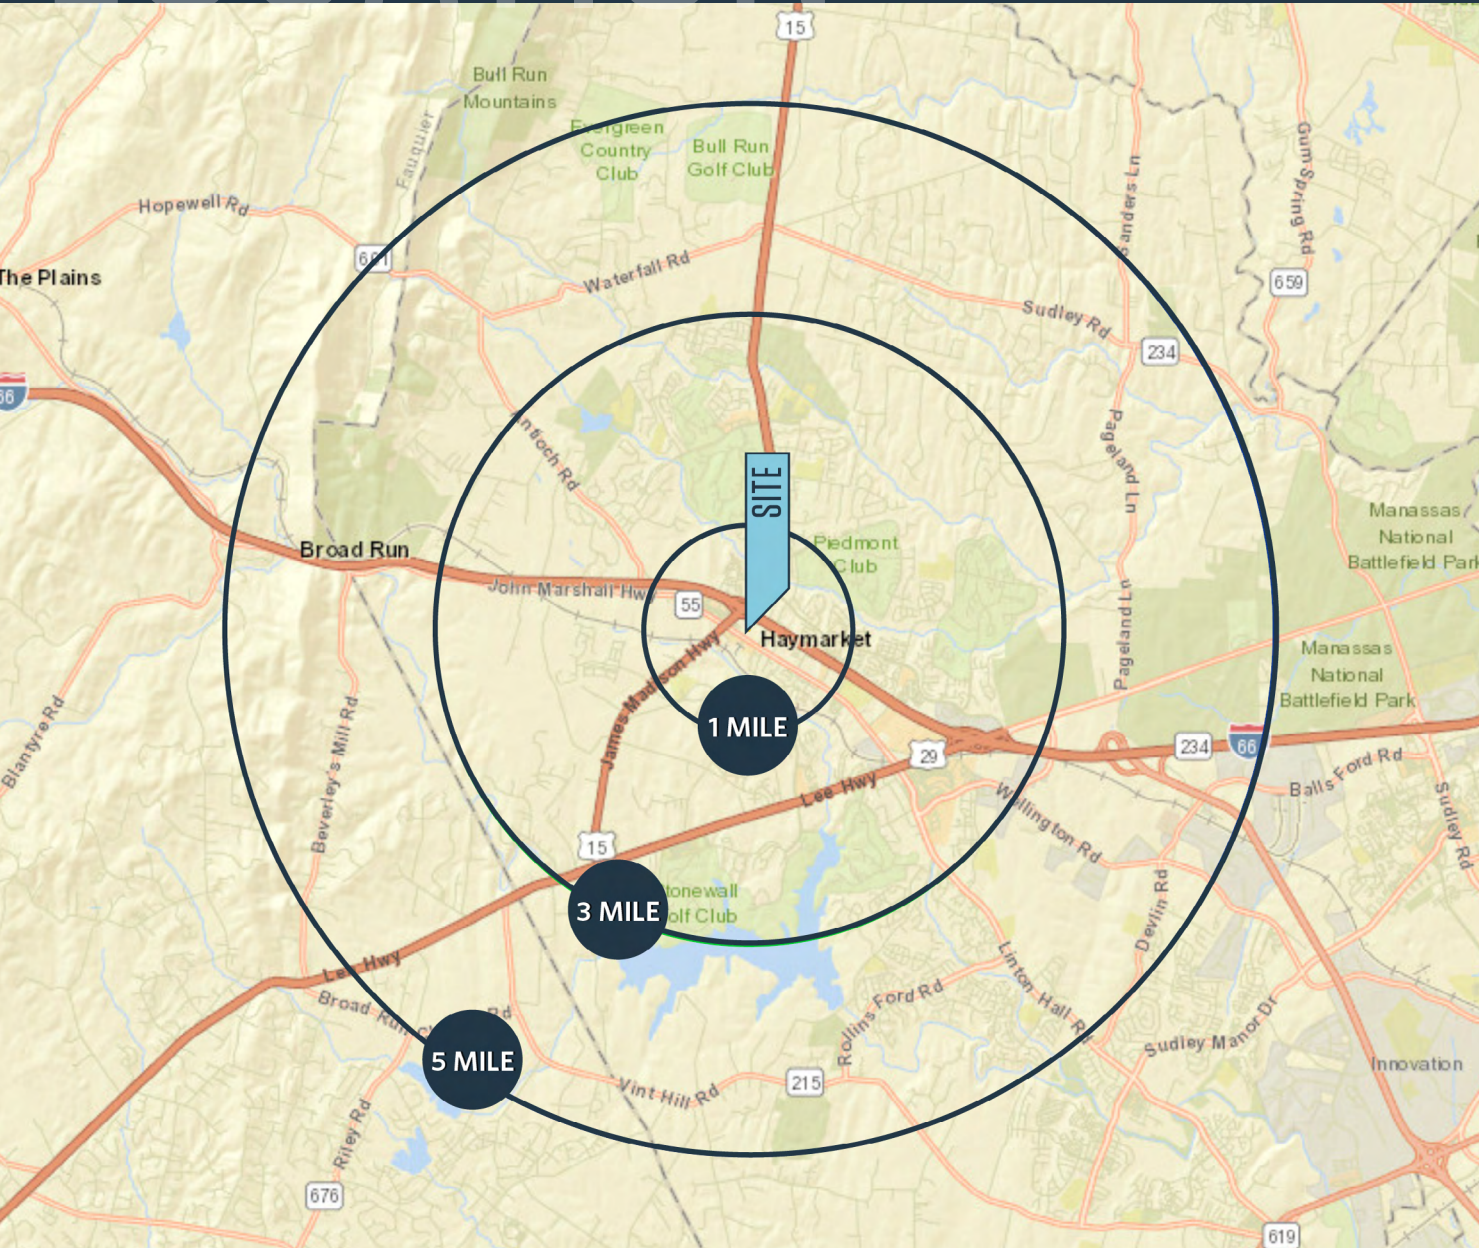

DEMOGRAPHICS | 2019:

3-MILE	5-MILE	7-MILE
Population		
7,460	47,648	70,698
Daytime Population		
2,432	17,677	23,613
Households		
2,188	15,975	22,738
Average HH Income		
\$143,453	\$167,370	\$169,030

[CLICK TO DOWNLOAD DEMOGRAPHIC REPORT](#)

TRAFFIC COUNTS | 2018:

I-66	68,000 ADT
Rt. 15	32,000 ADT
Washington St.	13,000 ADT

MELISSA WELCH

mwelch@klnb.com | 703-268-2704

VERONICA A. KAMARA

vkamara@klnb.com | 703-268-2714



SITE PLAN

CROSSROADS VILLAGE CENTER

15150 WASHINGTON STREET, HAYMARKET, VA 20169, TOWN OF HAYMARKET



MELISSA WELCH

mwelch@klnb.com | 703-268-2704

VERONICA A. KAMARA

vkamara@klnb.com | 703-268-2714



AERIAL

CROSSROADS VILLAGE CENTER

15150 WASHINGTON STREET, HAYMARKET, VA 20169, TOWN OF HAYMARKET



MELISSA WELCH
mwelch@klnb.com | 703-268-2704


VERONICA A. KAMARA
vkamara@klnb.com | 703-268-2714




ELEVATION

CROSSROADS VILLAGE CENTER


15150 WASHINGTON STREET, HAYMARKET, VA 20169, TOWN OF HAYMARKET

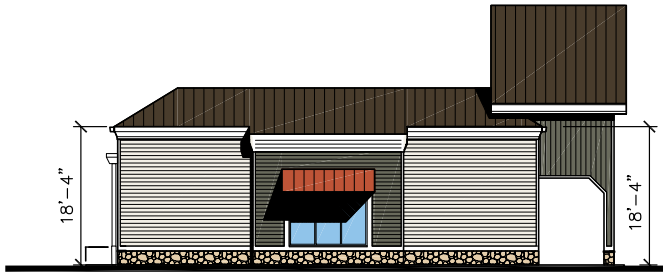


WEST ELEVATION
SCALE: 1/16" = 1'-0"

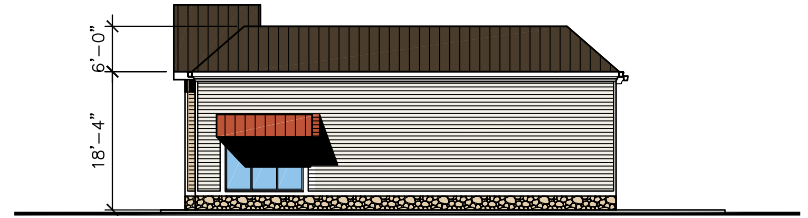


EAST ELEVATION
SCALE: 1/16" = 1'-0"

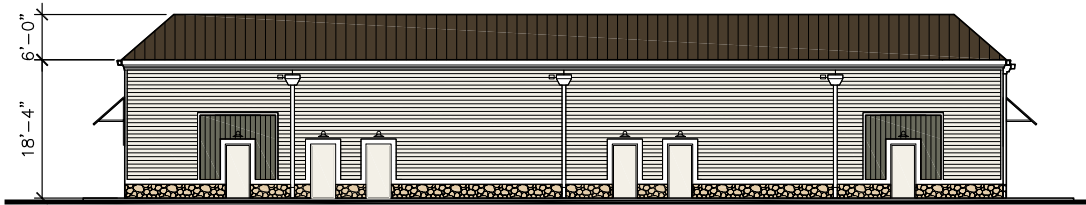

NORTH ELEVATION
SCALE: 1/16" = 1'-0"

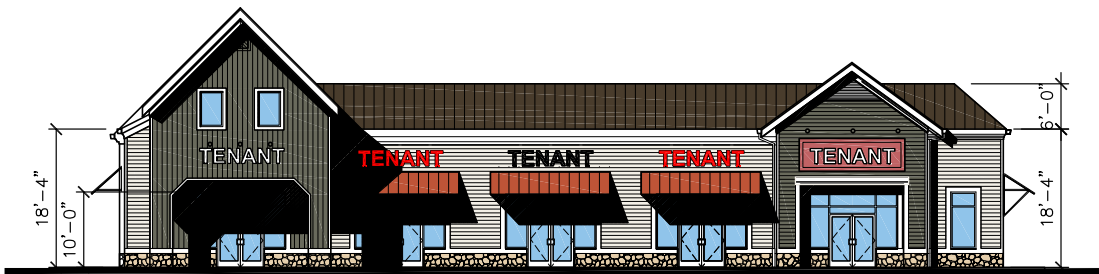

SOUTH ELEVATION
SCALE: 1/16" = 1'-0"

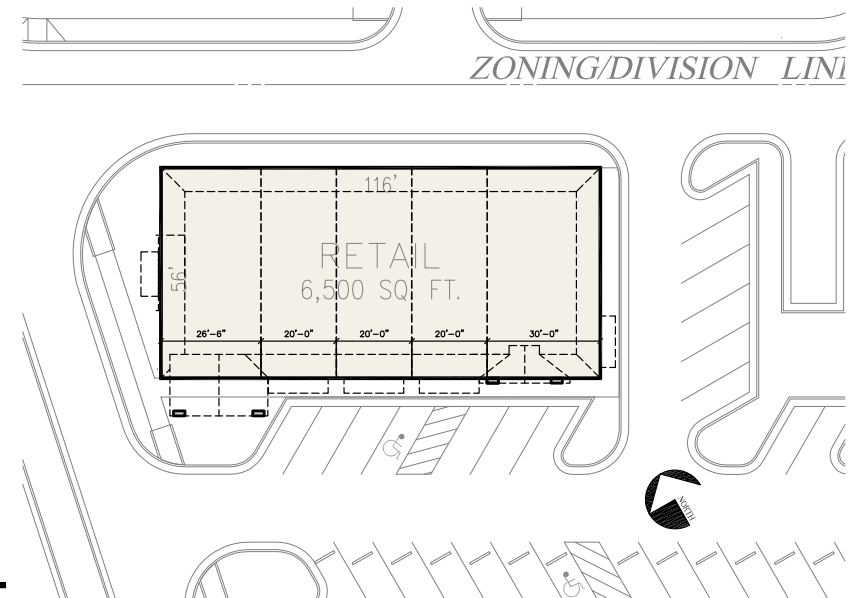

FLOOR PLAN
SCALE: 1/32" = 1'-0"

MELISSA WELCH

mwelch@klnb.com | 703-268-2704

VERONICA A. KAMARA

vkamara@klnb.com | 703-268-2714





CROSSROADS VILLAGE CENTER

15150 WASHINGTON STREET, HAYMARKET, VA 20169, TOWN OF HAYMARKET

FOR MORE INFORMATION, PLEASE CONTACT:

MELISSA WELCH

mwelch@klnb.com

703-268-2704

VERONICA A. KAMARA

vkamara@klnb.com

703-268-2714

8065 Leesburg Pike, Suite 700, Tysons, VA 22182

klnb.com

 facebook.com/KLNB

 [@KLNBLLC](https://twitter.com/KLNBLLC)

 linkedin.com/company/klnb

 instagram.com/klnbllc

CLICK TO VIEW PROPERTY WEBSITE

While we have no reason to doubt the accuracy of any of the information supplied, we cannot, and do not, guarantee its accuracy. All information should be independently verified prior to a purchase or lease of the property. We are not responsible for errors, omissions, misuse, or misinterpretation of information contained herein and make no warranty of any kind, express or implied, with respect to the property or any other matters.