
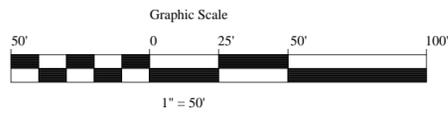
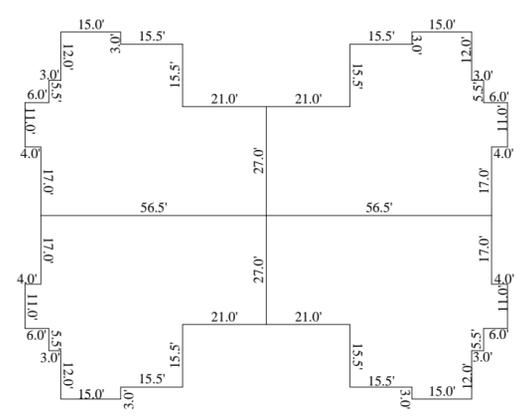


RIM VILLAGE TOWN HOMES


PHASE 1

A REPLAT OF RIM VILLAGE CONDOMINIUMS PHASE 1, A PLANNED UNIT DEVELOPMENT WITHIN THE NE¼ SECTION 27,
T 26 S R 22 E GRAND COUNTY, UTAH

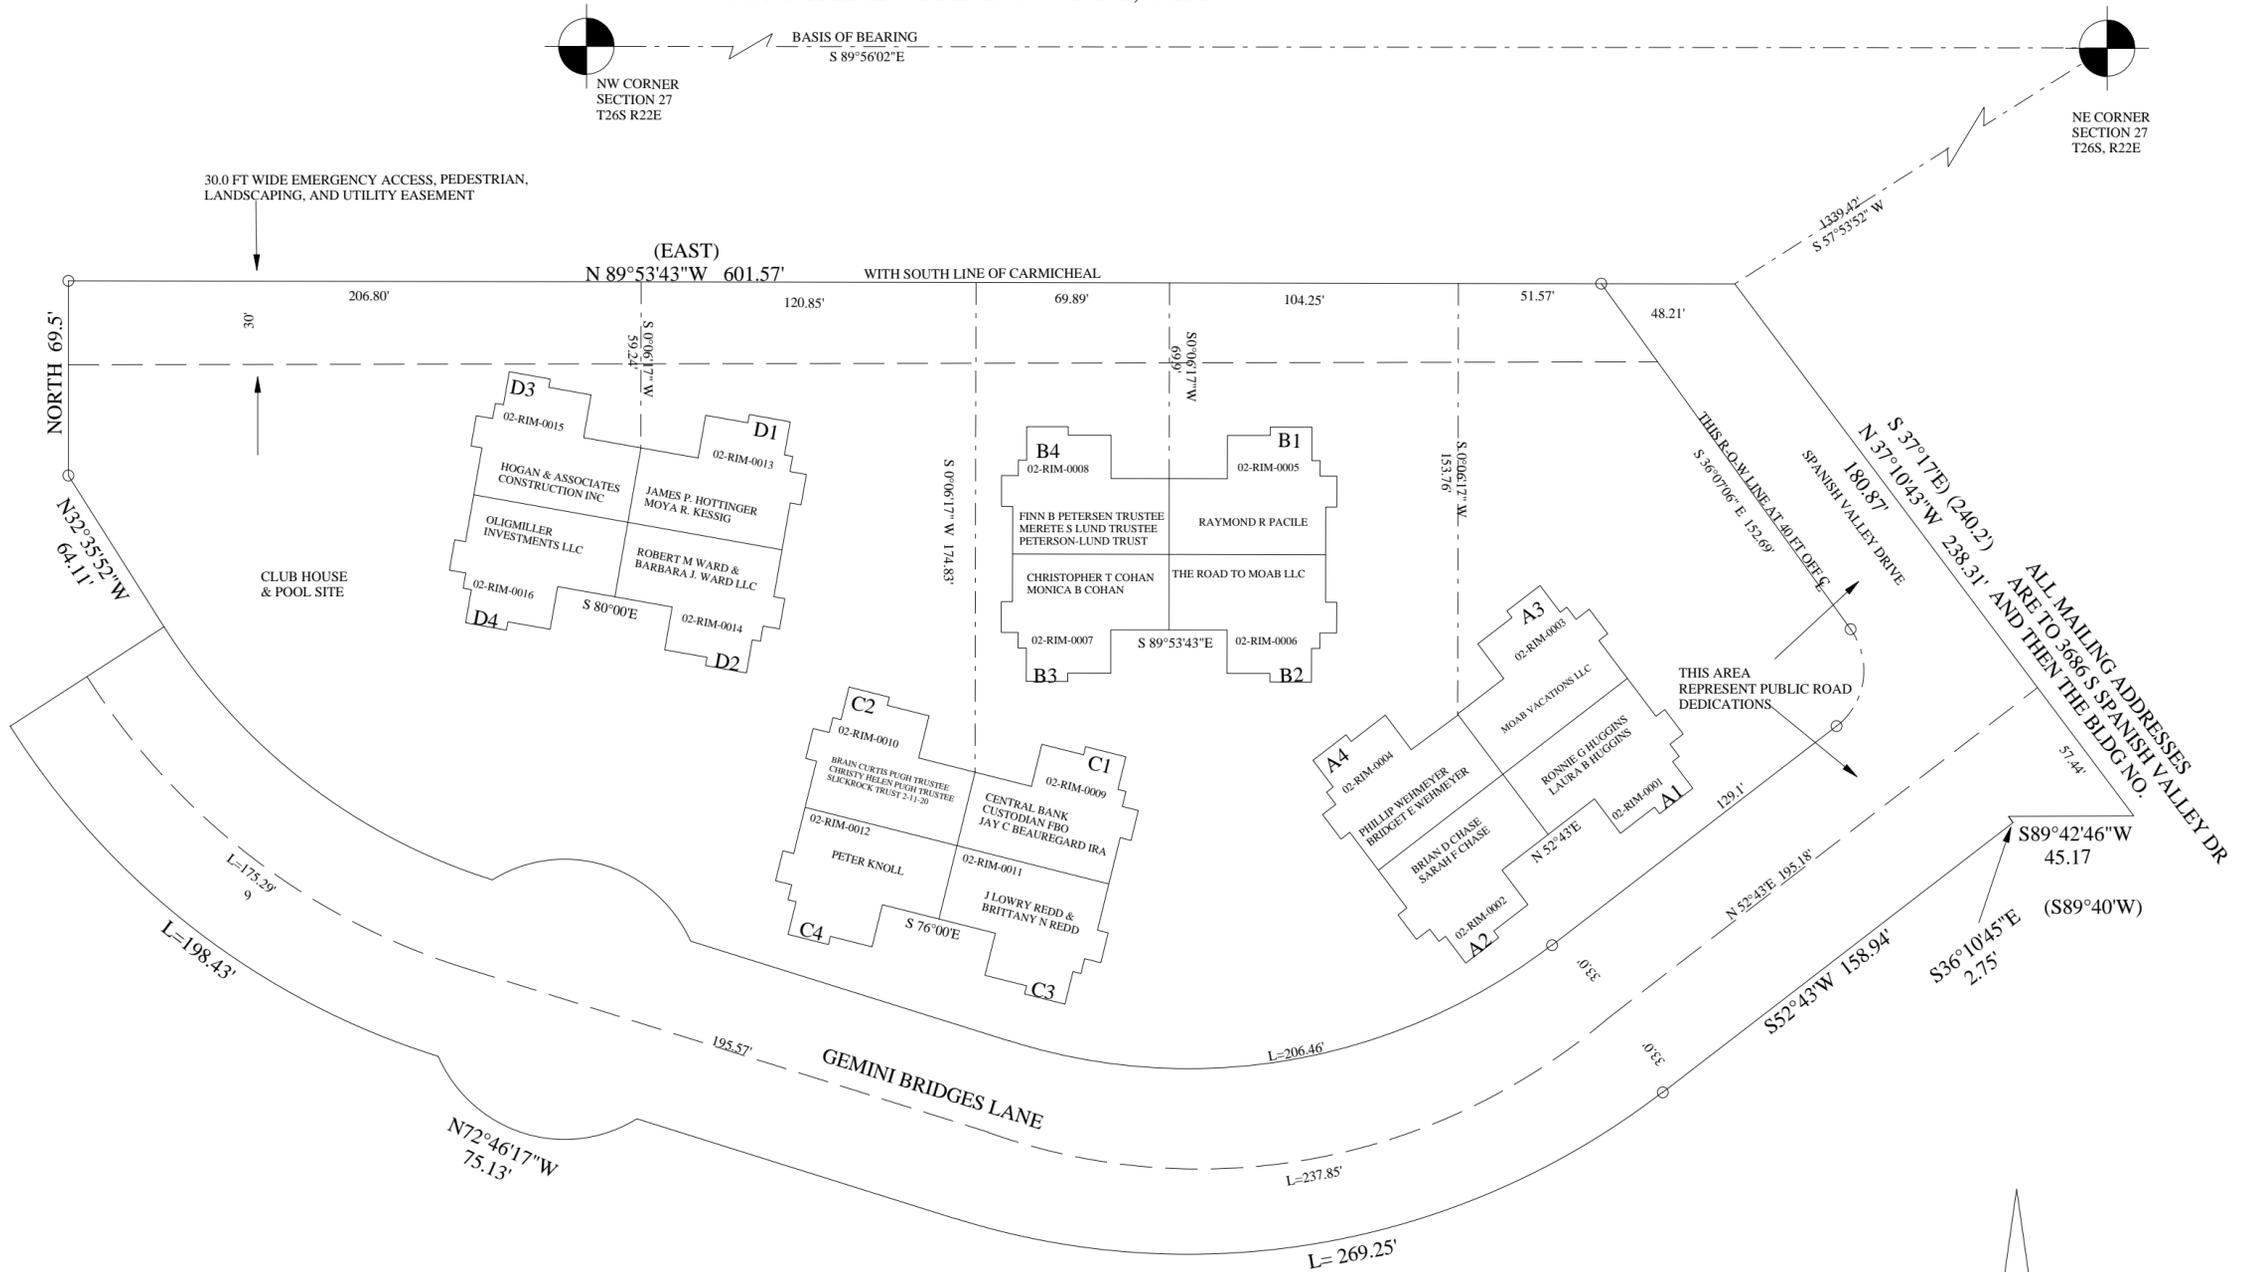

A FINAL PLAT OF
RIM VILLAGE TOWN HOMES
 PHASE V AMENDED
 A PLANNED UNIT DEVELOPMENT WITHIN THE NE1/4 SECTION 27, T26S R22E
 GRAND COUNTY, UTAH


THIS PLAT IS SOLELY FOR NAME CHANGE RECORDS ONLY.
 USE OFFICIAL PLAT FOR ALL OTHER PURPOSES

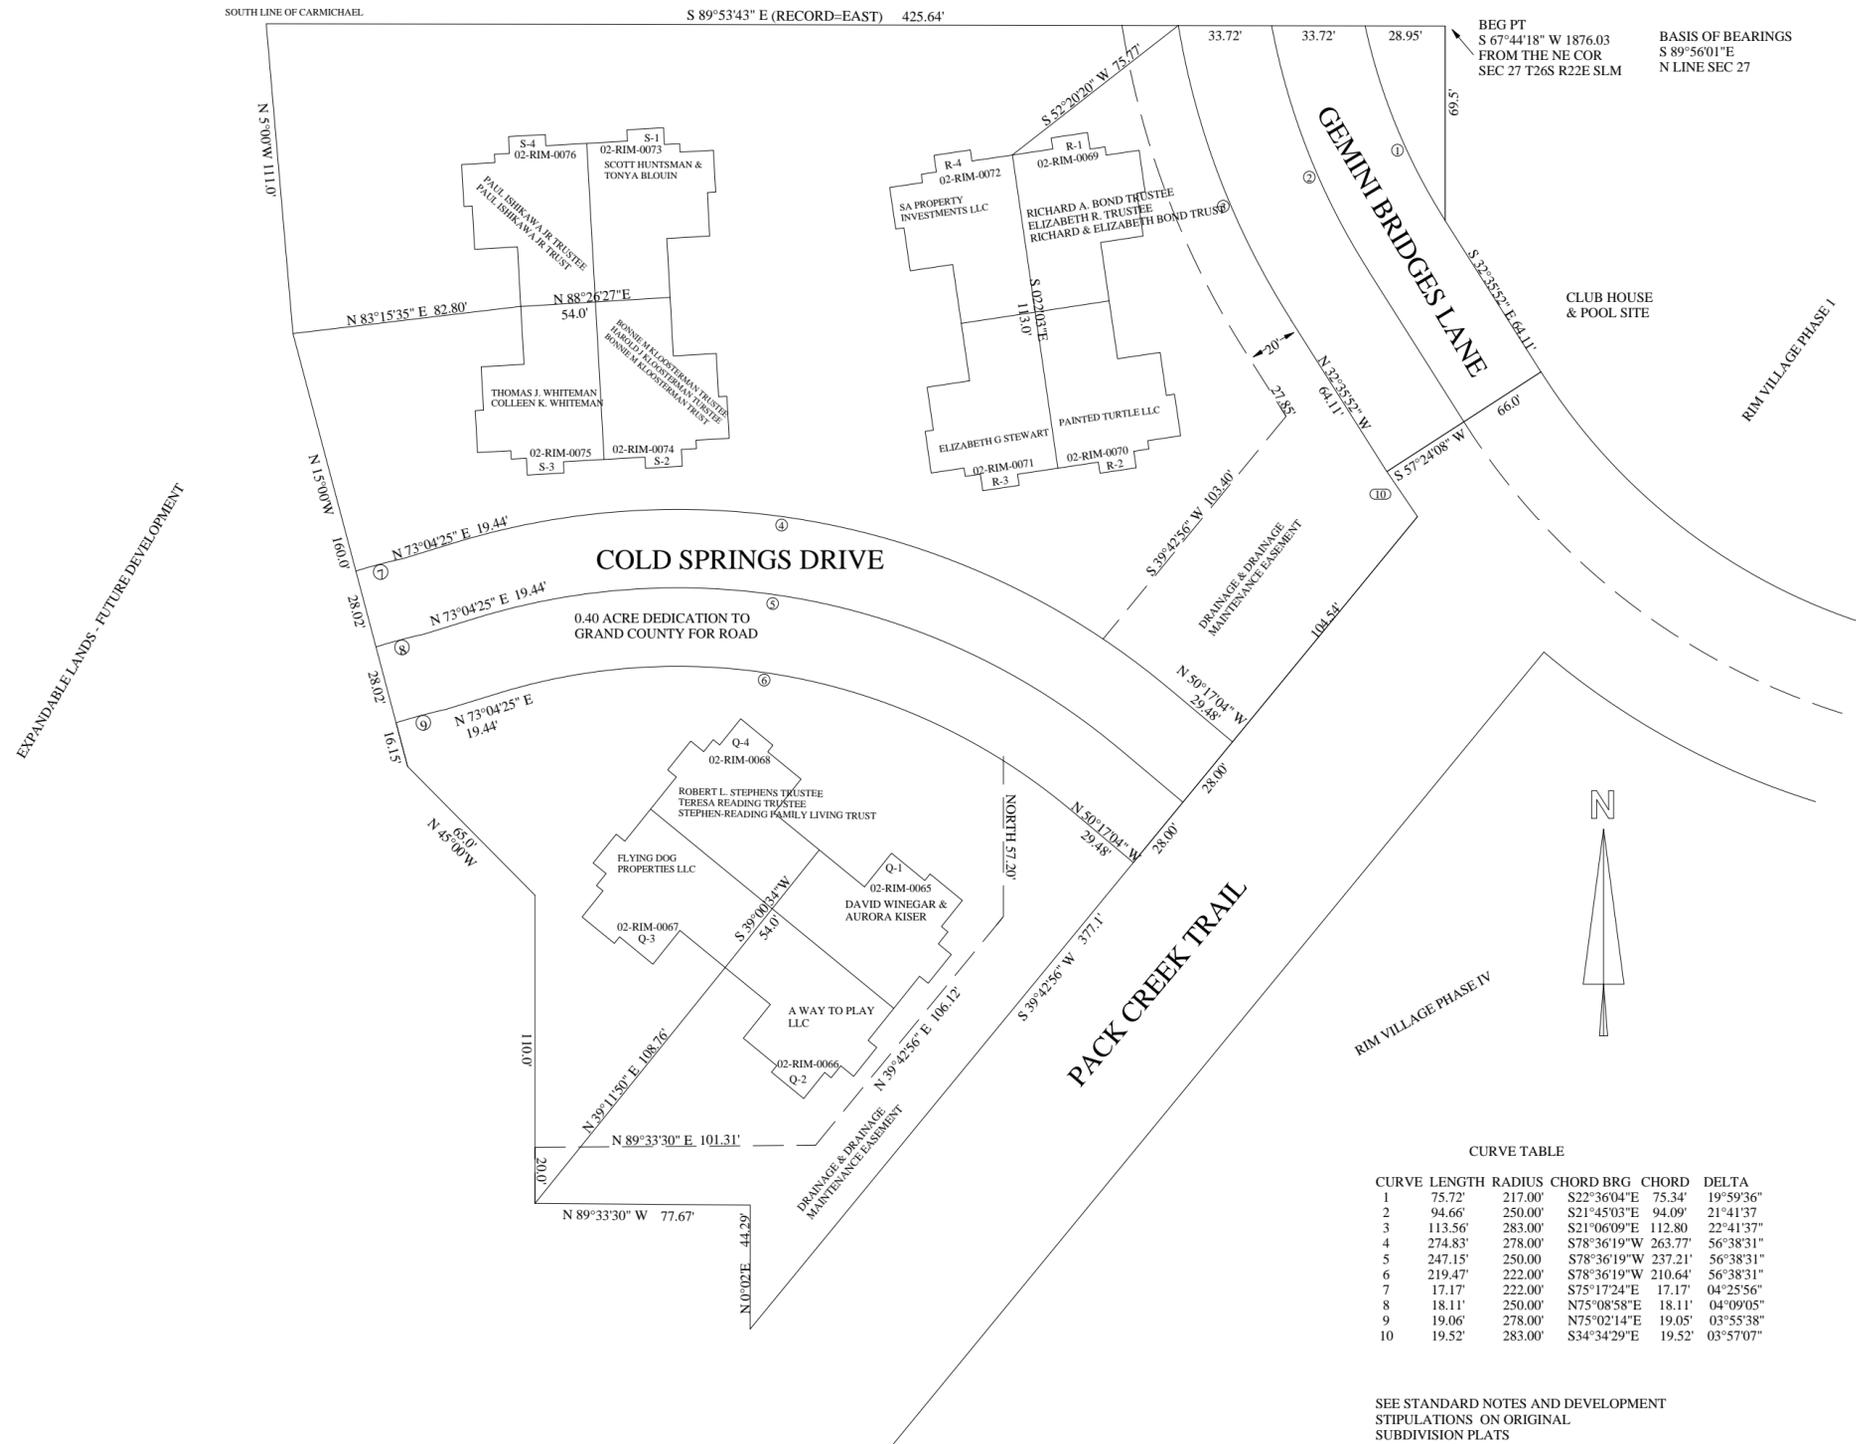

CURVE TABLE

| CURVE | LENGTH | RADIUS | CHORD BRG. | CHORD | DELTA |
|-------|---------|---------|--------------|---------|------------|
| 1 | 75.72' | 217.00' | S22°36'04\"E | 75.34' | 19°59'36\" |
| 2 | 94.66' | 250.00' | S21°45'03\"E | 94.09' | 21°41'37\" |
| 3 | 113.56' | 283.00' | S21°06'09\"E | 112.80' | 22°41'37\" |
| 4 | 274.83' | 278.00' | S78°36'19\"W | 263.77' | 56°38'31\" |
| 5 | 247.15' | 250.00' | S78°36'19\"W | 237.21' | 56°38'31\" |
| 6 | 219.47' | 222.00' | S78°36'19\"W | 210.64' | 56°38'31\" |
| 7 | 17.17' | 222.00' | S75°17'24\"E | 17.17' | 04°25'56\" |
| 8 | 18.11' | 250.00' | N75°08'58\"E | 18.11' | 04°09'05\" |
| 9 | 19.06' | 278.00' | N75°02'14\"E | 19.05' | 03°55'38\" |
| 10 | 19.52' | 283.00' | S34°34'29\"E | 19.52' | 03°57'07\" |

SEE STANDARD NOTES AND DEVELOPMENT
 STIPULATIONS ON ORIGINAL
 SUBDIVISION PLATS

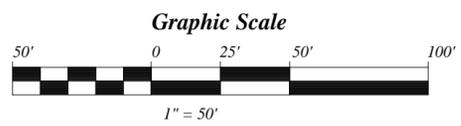

RIM VILLAGE TOWN HOMES P.U.D. PHASE VI

WITHIN THE NE¼ OF SECTION 27, T26S, R22E, SLM

SCALE: 1" = 40'

THIS PLAT IS FOR NAME CHANGE RECORDS ONLY
SEE OFFICIAL PLAT FOR ALL OTHER PURPOSES

