



**EXCLUSIVELY LISTED**

All information furnished regarding property for sale, rental or financing is from sources deemed reliable, but no warranty or representation is made to the accuracy thereof and same is subject to errors, omissions, change of price, rental or other conditions prior to sale, lease or financing or withdrawal without notice. No liability of any kind is to be imposed on the broker herein.

**Insight Land & Investments**  
7400 E McDonald Dr, Ste 121  
Scottsdale, Arizona 85250  
602.385.1515  
[www.insightland.com](http://www.insightland.com)

- Location:** W of SWC of US60 and Highway 79, Pinal County, AZ
- APN:** 104-30-007B
- Zoning:** PM/RVP - Pinal County
  - Approved for up to 570 Spaces, Plan shows 489
- Size:** +/- 53 Acres
- Price:** \$6,140/space or \$3,500,000
- Comments:** Subject is located west of the US60 and Highway 79 intersection. This property sits just south of the Superstition Mountains. Groceries, dining and healthcare offices are just 8 minutes away in Gold Canyon. Project has been approved by Pinal County as "Neon Ranch." Seller has extensive engineering materials, documents, and reports available through recent entitlements. The last opportunity to build a park in the East Valley!

**Kenneth Reycraft**


Direct: 602-385-1529  
[kreycraft@insightland.com](mailto:kreycraft@insightland.com)

**Haydn Reycraft**

Direct: 602-385-1548  
[hreycraft@insightland.com](mailto:hreycraft@insightland.com)





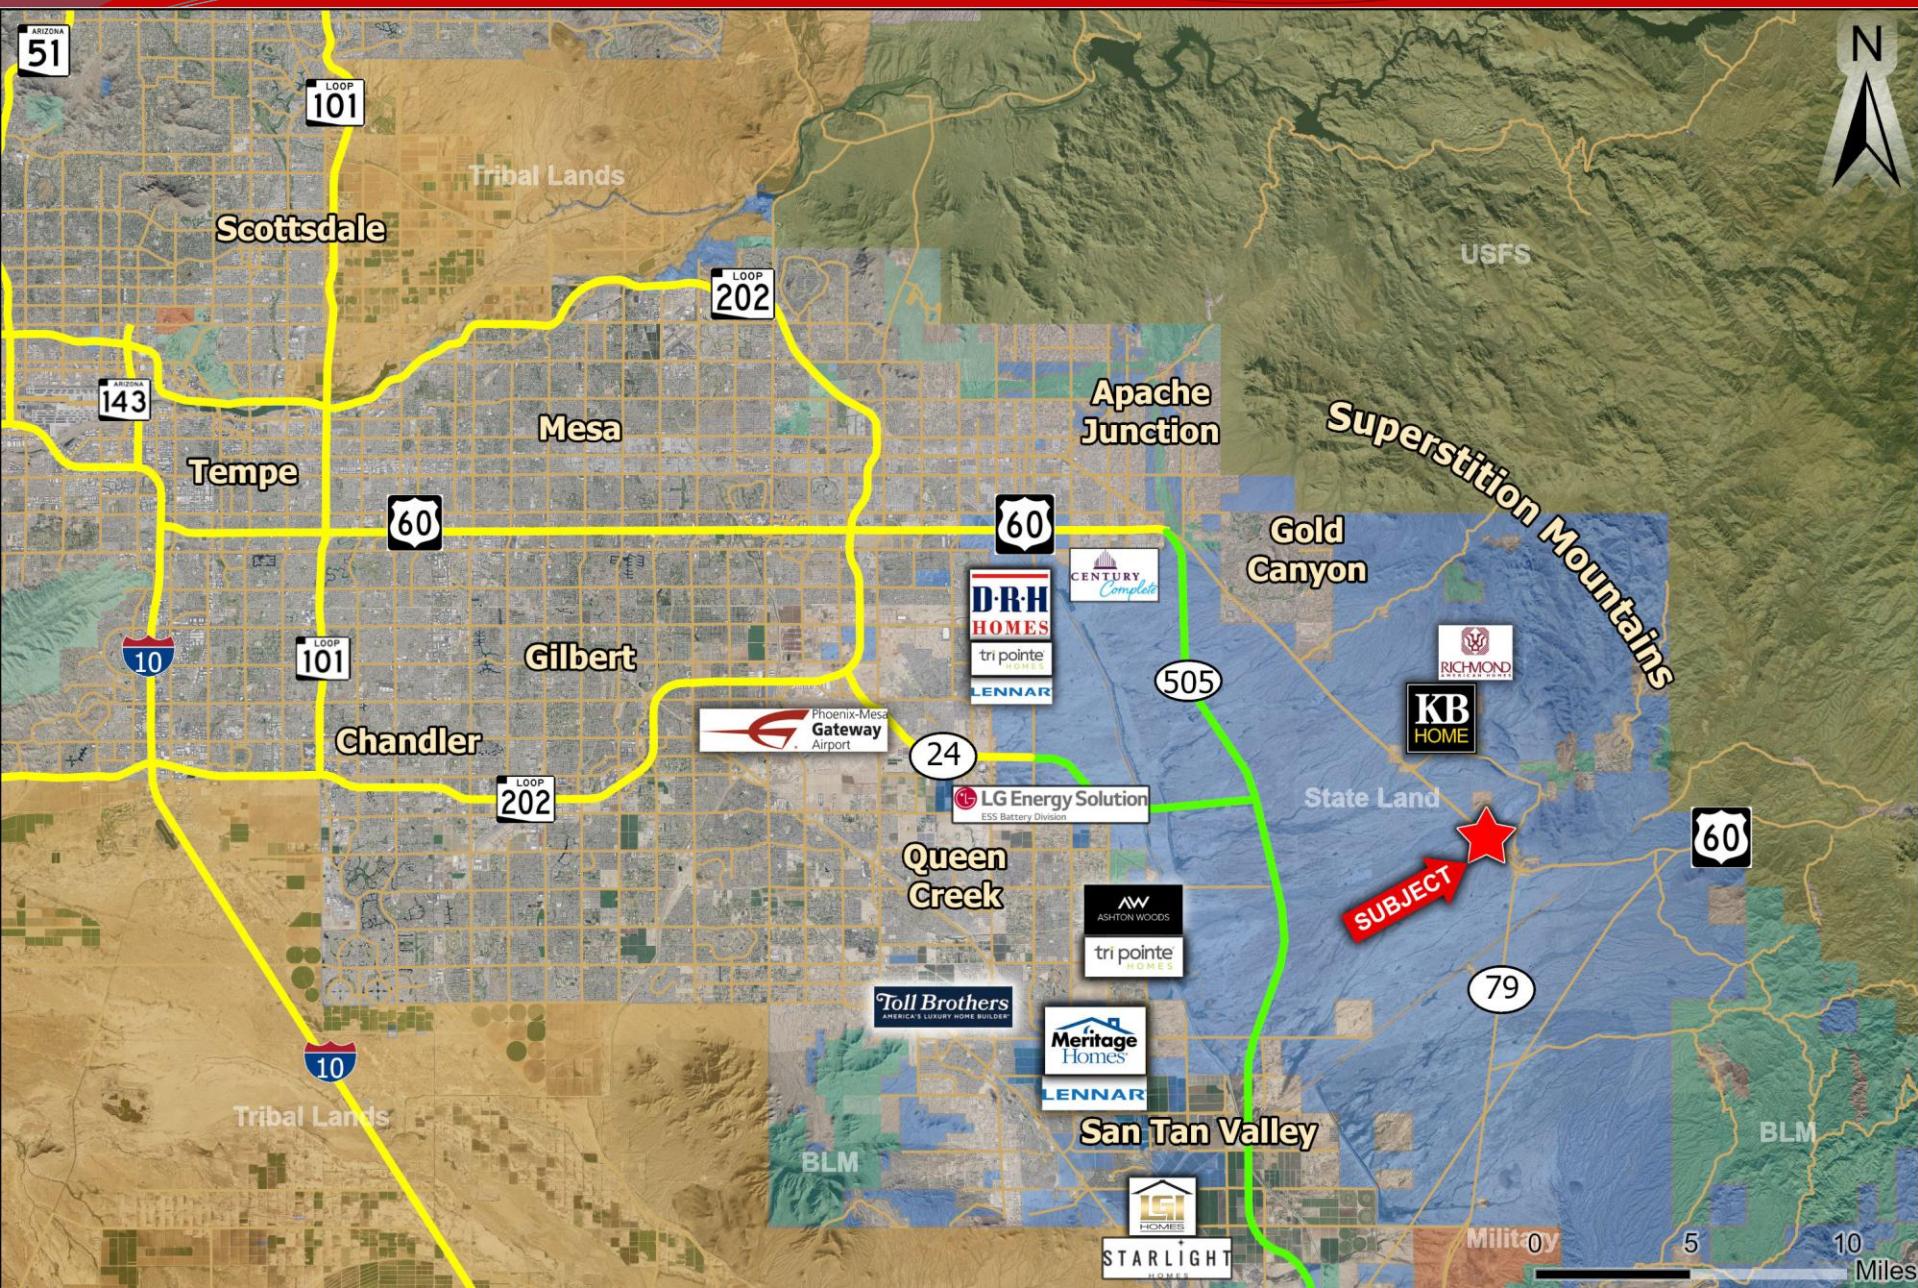




## SITE DATA

DATA TABLE		
LOT SIZE	LOT TOTAL	LOT MIX
35' x 50'	44	9%
40' x 50'	445	91%
<b>TOTAL</b>	<b>489</b>	<b>100%</b>
GROSS AREA (AC.)	52.17	
GROSS DENSITY (DU/AC.)	9.37	

## KEYNOTES

- 1 ENTRY MONUMENT
- 2 MAIN ENTRANCE
- 3 EXIT ONLY
- 4 SEATING NODE
- 5 DOG PARK
- 6 PUTTING COURSE WITH SHADE STRUCTURES
- 7 PICKLEBALL COURTS
- 8 RESTROOM / SNACK BAR
- 9 FOOD TRUCK PLAZA
- 10 HORSESHOE COURTS
- 11 CORNHOLE COURTS
- 12 SHUFFLE BOARD COURTS
- 13 BOCCE BALL COURTS
- 14 AMPHITHEATRE
- 15 FIREPIT LOUNGE
- 16 POOL
- 17 SPA
- 18 CLUB HOUSE
- 19 SERVICE AREA / LOADING
- 20 OUTDOOR PLAZA
- 21 DROP OFF
- 22 SRP PROPERTY
- 23 WATER CAMPUS
- 24 WASTEWATER CAMPUS

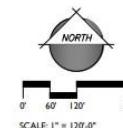

SCALE: 1" = 120'-0"