


ALL IDEAS, DESIGNS, ARRANGEMENTS AND PLANS INDICATED OR REPRESENTED BY THIS DRAWING ARE OWNED BY AND THE PROPERTY OF CVEAS OR CONSULTANTS, AND WERE CREATED, EVOLVED AND DEVELOPED FOR USE ON AND IN CONNECTION WITH THE SPECIFIED PROJECT. NONE OF SUCH IDEAS, DESIGNS, ARRANGEMENTS OR PLANS SHALL BE REPRODUCED, COPIED, REPRODUCED, TRANSMITTED, OR IN ANY MANNER DISCLOSED TO ANY PERSON OR ENTITY WITHOUT THE WRITTEN PERMISSION OF CVEAS OR CONSULTANTS. ANY REPRODUCTION OR DISCLOSURE WITHOUT THE WRITTEN PERMISSION OF CVEAS OR CONSULTANTS IS PROHIBITED AND WILL BE PROSECUTED TO THE FULL EXTENT OF THE LAW.

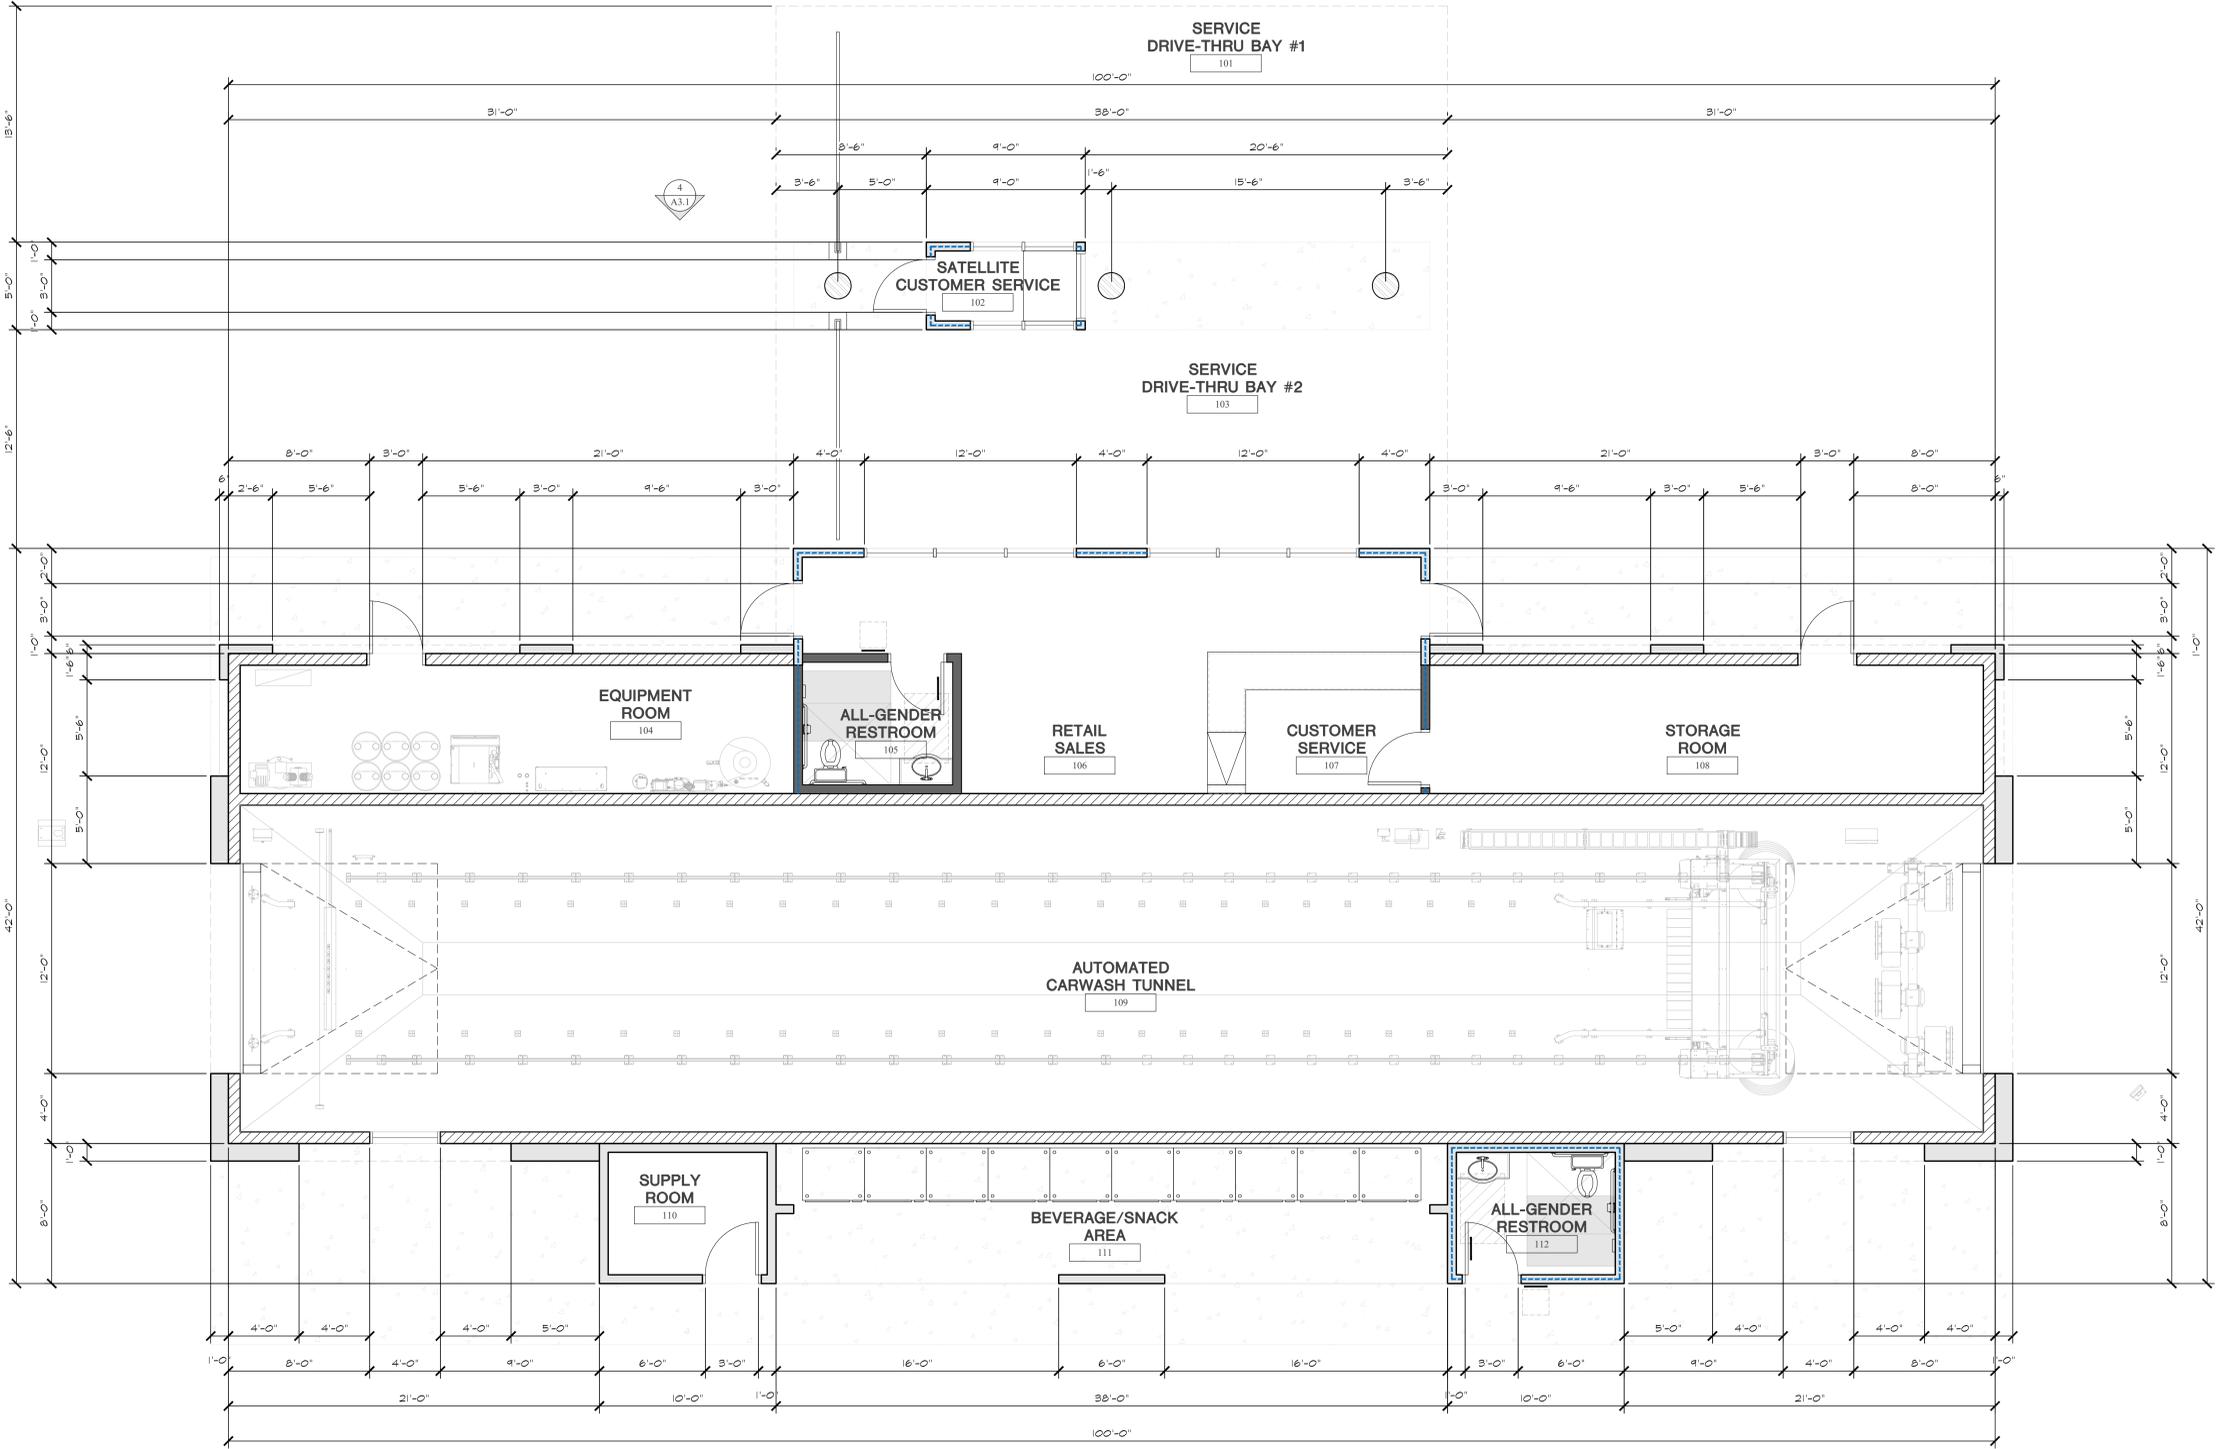

PROPOSED CARWASH BUILDING
SCALE 1/4" = 1'-0"

WALL LEGEND	
SYMBOL	DESCRIPTION
	NEW EXTERIOR WALL: 2x6 DP #2 WOOD STUD AT 16" O.C. EXTERIOR SIDE - 7/8" MIN. THICKNESS OVER 17 GA. X 1-1/2" HEXAGONAL PAPER-BACKED WIRE LATH OVER 2-LAYERS OF TYPE "D" PAPER UNDER-LAYMENT OVER PLYWOOD SHEATHING. INTERIOR SIDE - 1/2" DRYWALL WITH SCREWS - REFER TO STRUCTURAL PLANS FOR NAILING. PROVIDE INSULATION PER TITLE 24.
	NEW INTERIOR WALL: 2x4 DP #2 WOOD STUD AT 16" O.C. 5/8" DRYWALL WITH SCREWS - REFER TO STRUCTURAL PLANS FOR NAILING.
	NEW CMU WALL: 8" X 16" X 16" CMU BLOCK WALL STAGGERED W/ VERTICAL AND HORIZONTAL REBARS.