




## INDUSTRIAL SPACE FOR LEASE

±54,720 SF  
on 8.8 acres

Prologis Cheyenne  
Distribution Center 5 & 6

4280 Alto Ave.  
Las Vegas, NV 89115

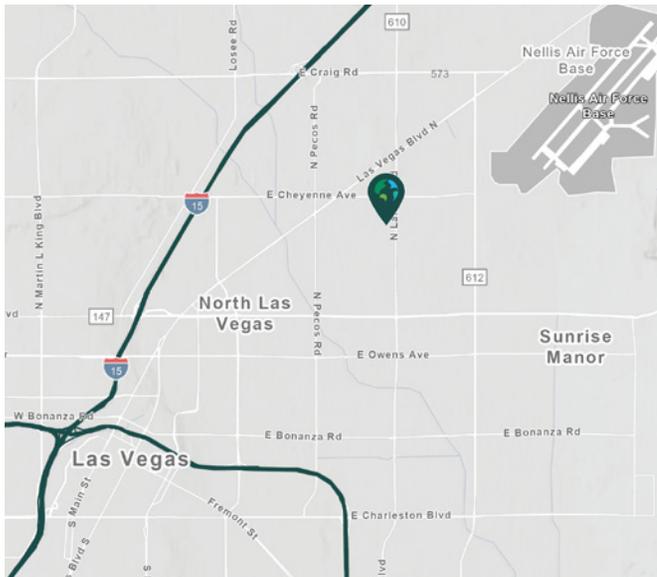

- BTS Options Available
- Located in the highly desired North Las Vegas submarket which has become the epicenter of e-commerce/logistics for the southwest region
- Professionally owned and managed by Prologis




## Property Features

Total Building SF	±54,720 SF	Drive-in Doors	2
Acreage	8.8 acres	Auto Parking Stalls	119
Loading	Rear loaded	Trailer Parking Stalls	110
Clear Height	32' minimum	Power	277/480 V, 3-Phase
Column Spacing	52' x 60' typical spacing	Sprinkler	ESFR
Dock Doors	12	Zoning	IP, Clark County



Unlock the full potential of your warehouse with one strategic, single-source partner.

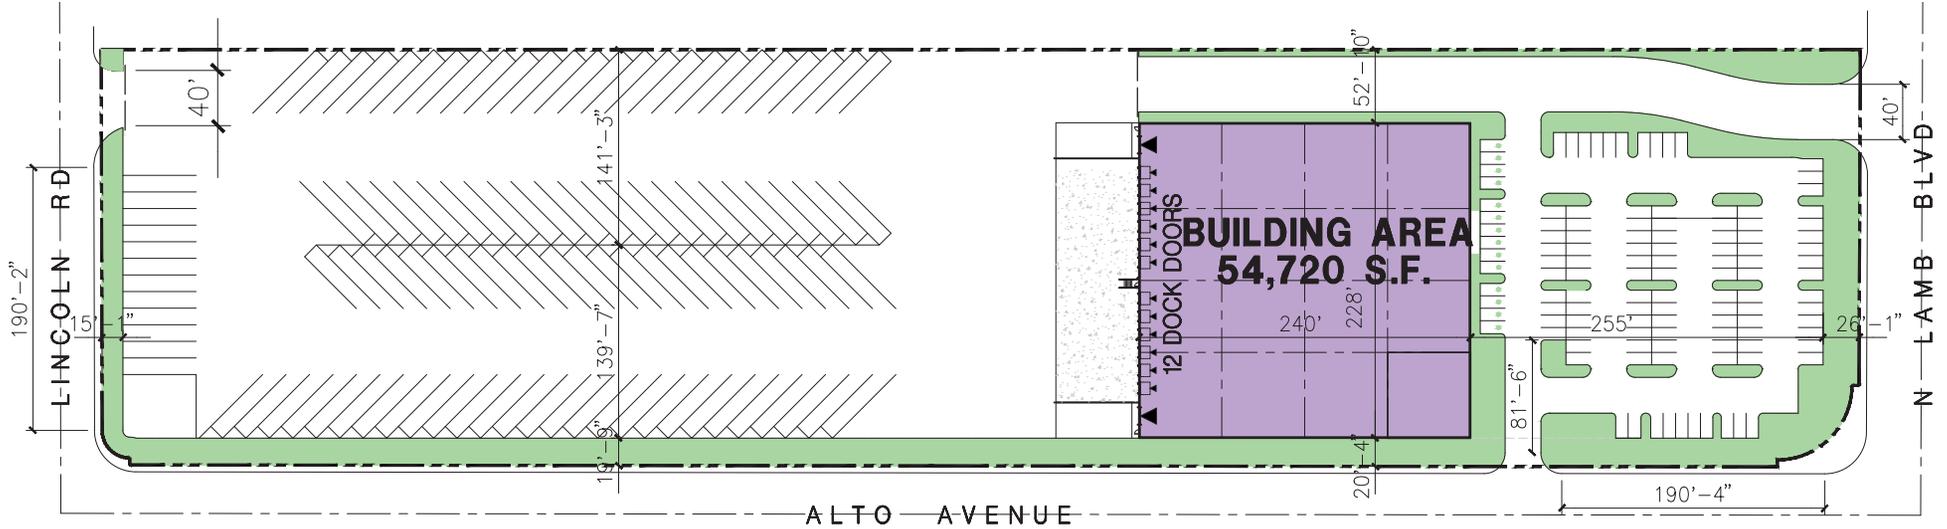

◀ DOCK DOORS = 12

◀ GRADE DOORS = 2



PLAN NOT TO SCALE



**CBRE**  
 Garrett Toft, SIOR  
 Vice Chairman  
 garrett.toft@cbre.com  
 Lic. BS.0061824  
 +1 702 369 4868

**CBRE**  
 Sean Zaher, SIOR  
 Executive Vice President  
 sean.zaherr@cbre.com  
 Lic. S.0175473  
 +1 702 369 4863

**Prologis**  
 Mathias Hughes  
 SVP - Investment Officer  
 mhughes@prologis.com  
 Lic. S.0073128  
 +1 775 829 3035

**Prologis**  
 Lisa Brady  
 Vice President - Market Officer  
 lbrady@prologis.com  
 Lic. B.1002217  
 +1 775 891 9141



Unlock the full potential of your warehouse with one strategic, single-source partner.



**CBRE**  
 Garrett Toft, SIOR  
 Vice Chairman  
 garrett.toft@cbre.com  
 Lic. BS.0061824  
 +1 702 369 4868

**CBRE**  
 Sean Zaher, SIOR  
 Executive Vice President  
 sean.zaher@cbre.com  
 Lic. S.0175473  
 +1 702 369 4863

**Prologis**  
 Mathias Hughes  
 SVP - Investment Officer  
 mhughes@prologis.com  
 Lic. S.0073128  
 +1 775 829 3035

**Prologis**  
 Lisa Brady  
 Vice President - Market Officer  
 lbrady@prologis.com  
 Lic. B.1002217  
 +1 775 891 9141