


EXISTING TOTAL SQUARE FOOTAGE: $\pm 15,583$
EXPANDABLE ADDITION: Up to $\pm 22,631$ Total SF

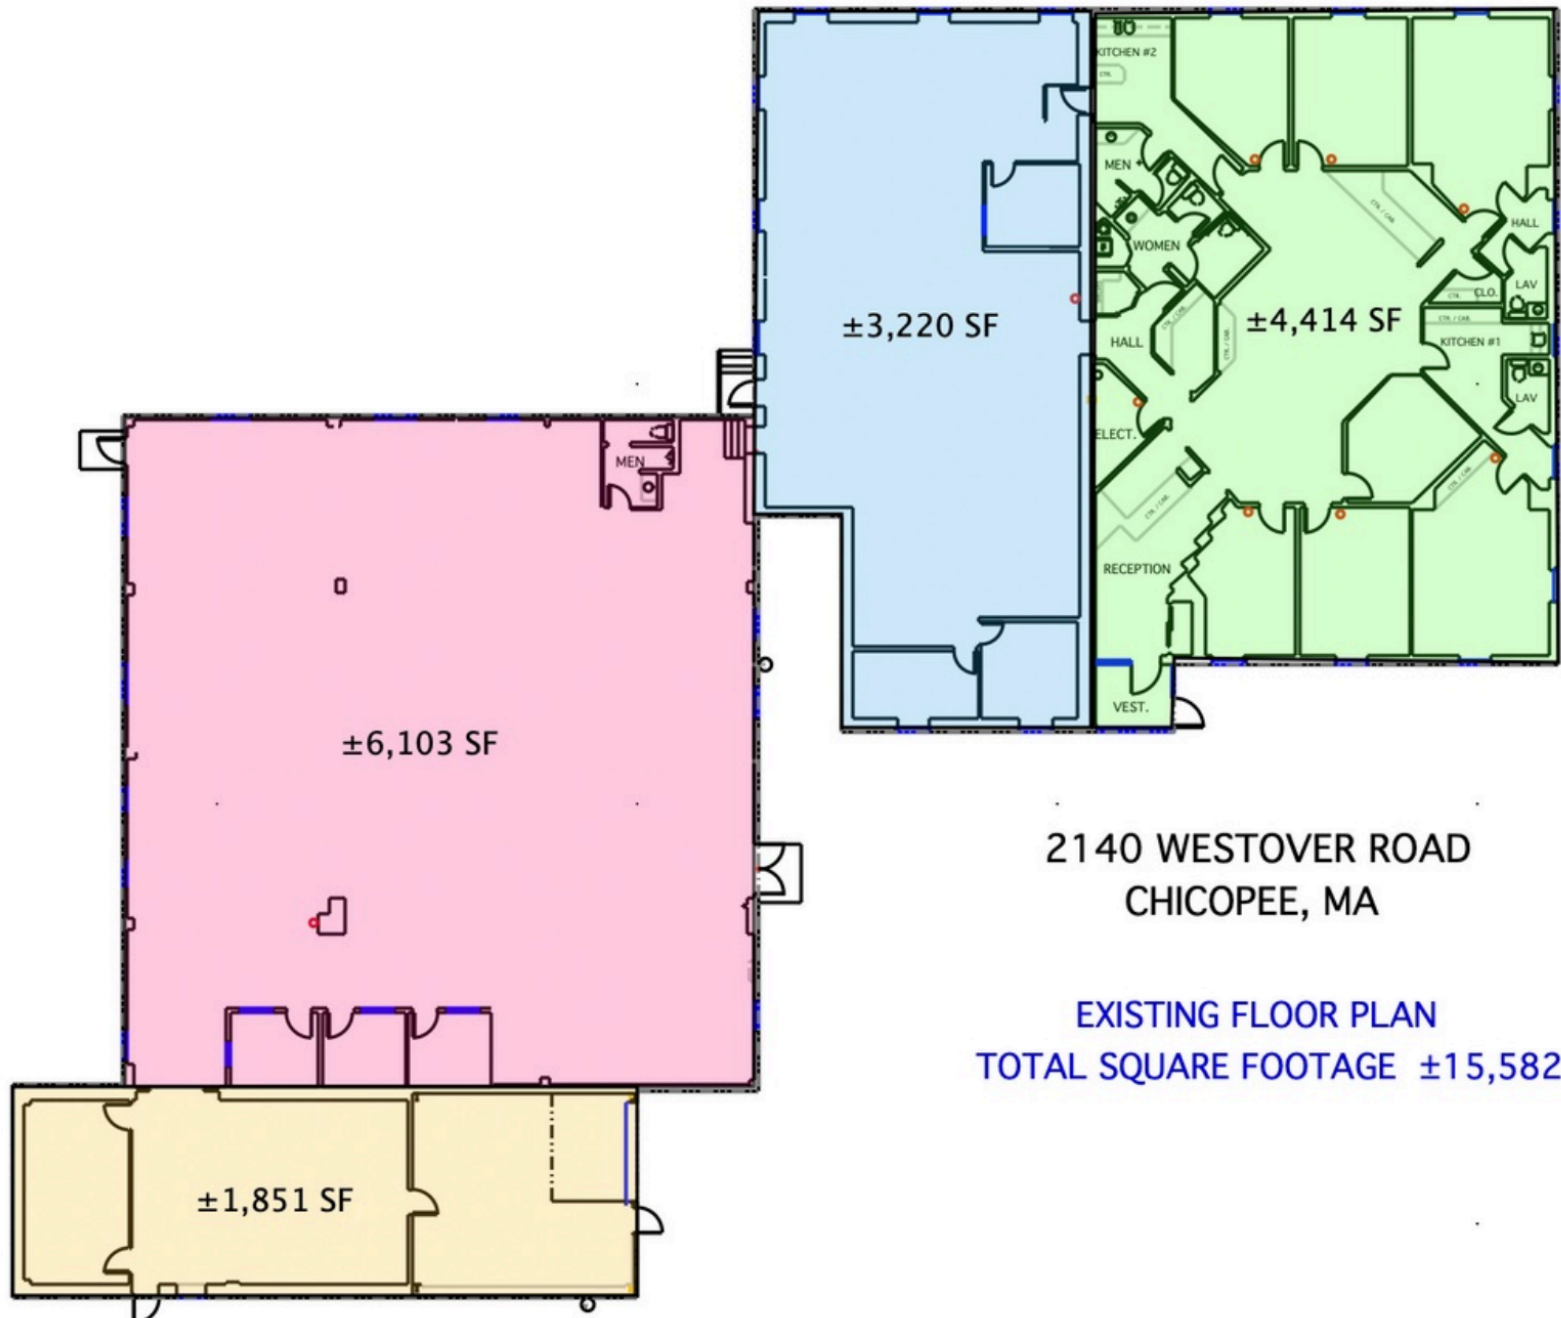

2140 WESTOVER ROAD
CHICOPEE, MA

EXISTING FLOOR PLAN
TOTAL SQUARE FOOTAGE $\pm 15,582$