


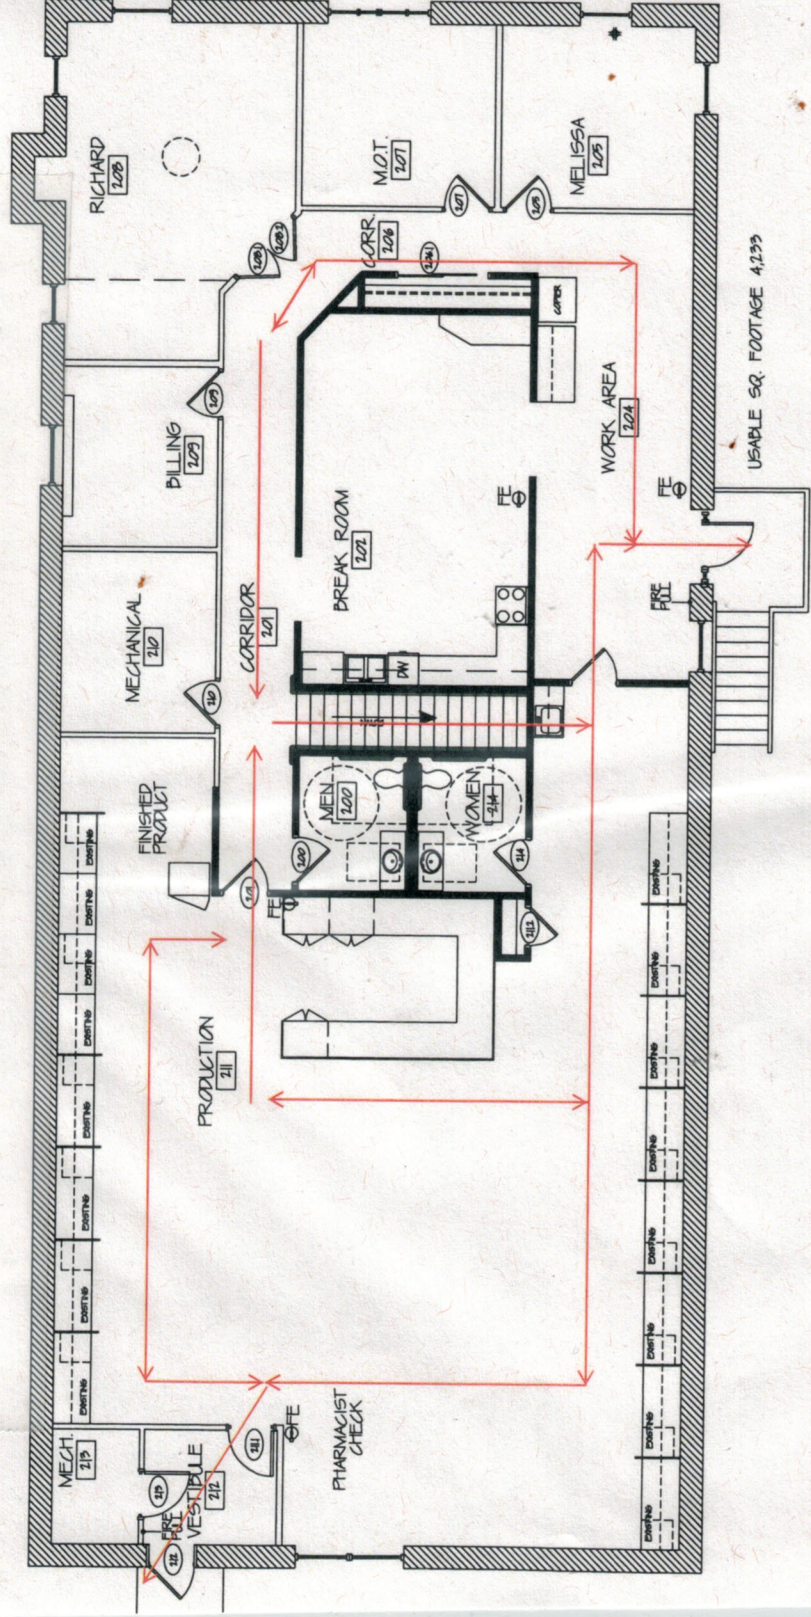

2 SECOND FLOOR - DEMO/CONSTRUCTION PLAN
 SCALE: 1/8" = 1'-0"

Second Floor Evacuation Route