

Class A Professional - Medical Space For Lease

100 Matawan Road | Matawan, NJ 07410

AVAILABILITIES:

- 1,200 RSF to 11,378 RSF

KEY HIGHLIGHTS

- **Location:** 100 Matawan Road, Matawan, New Jersey (Monmouth County)
- **Building Type:** Four-story, 133,678 SF, Class "A" office building
- **Ideal For:** Professional and medical office users
- **Amenities:**
 - Grab & go café
 - Private outdoor decks for some individual suites
 - Underground executive parking garage
 - Tenant spaces surrounding a 4-story, skylit atrium with lounge seating
- **Parking:** Ample surface parking available
- **Accessibility:**
 - Conveniently located right off Exit 120 (toll free)
 - 10 minutes south of NJ Transit Metro Park station and Matawan Station

ASKING RENT:

- Call for Pricing



Matt Miller

SVP, INVESTMENT SALES & LEASING
C | 908.770.0686
Matt@legacyrealtynj.com

Logan Gurtman

SVP, INVESTMENT SALES & LEASING
C | 908.692.9890
Logan@legacyrealtynj.com


Seth Katz

BROKER OF RECORD / CEO
C | 732.333.6380
Seth@legacyrealtynj.com


AERIAL VIEW




REGIONAL MAP

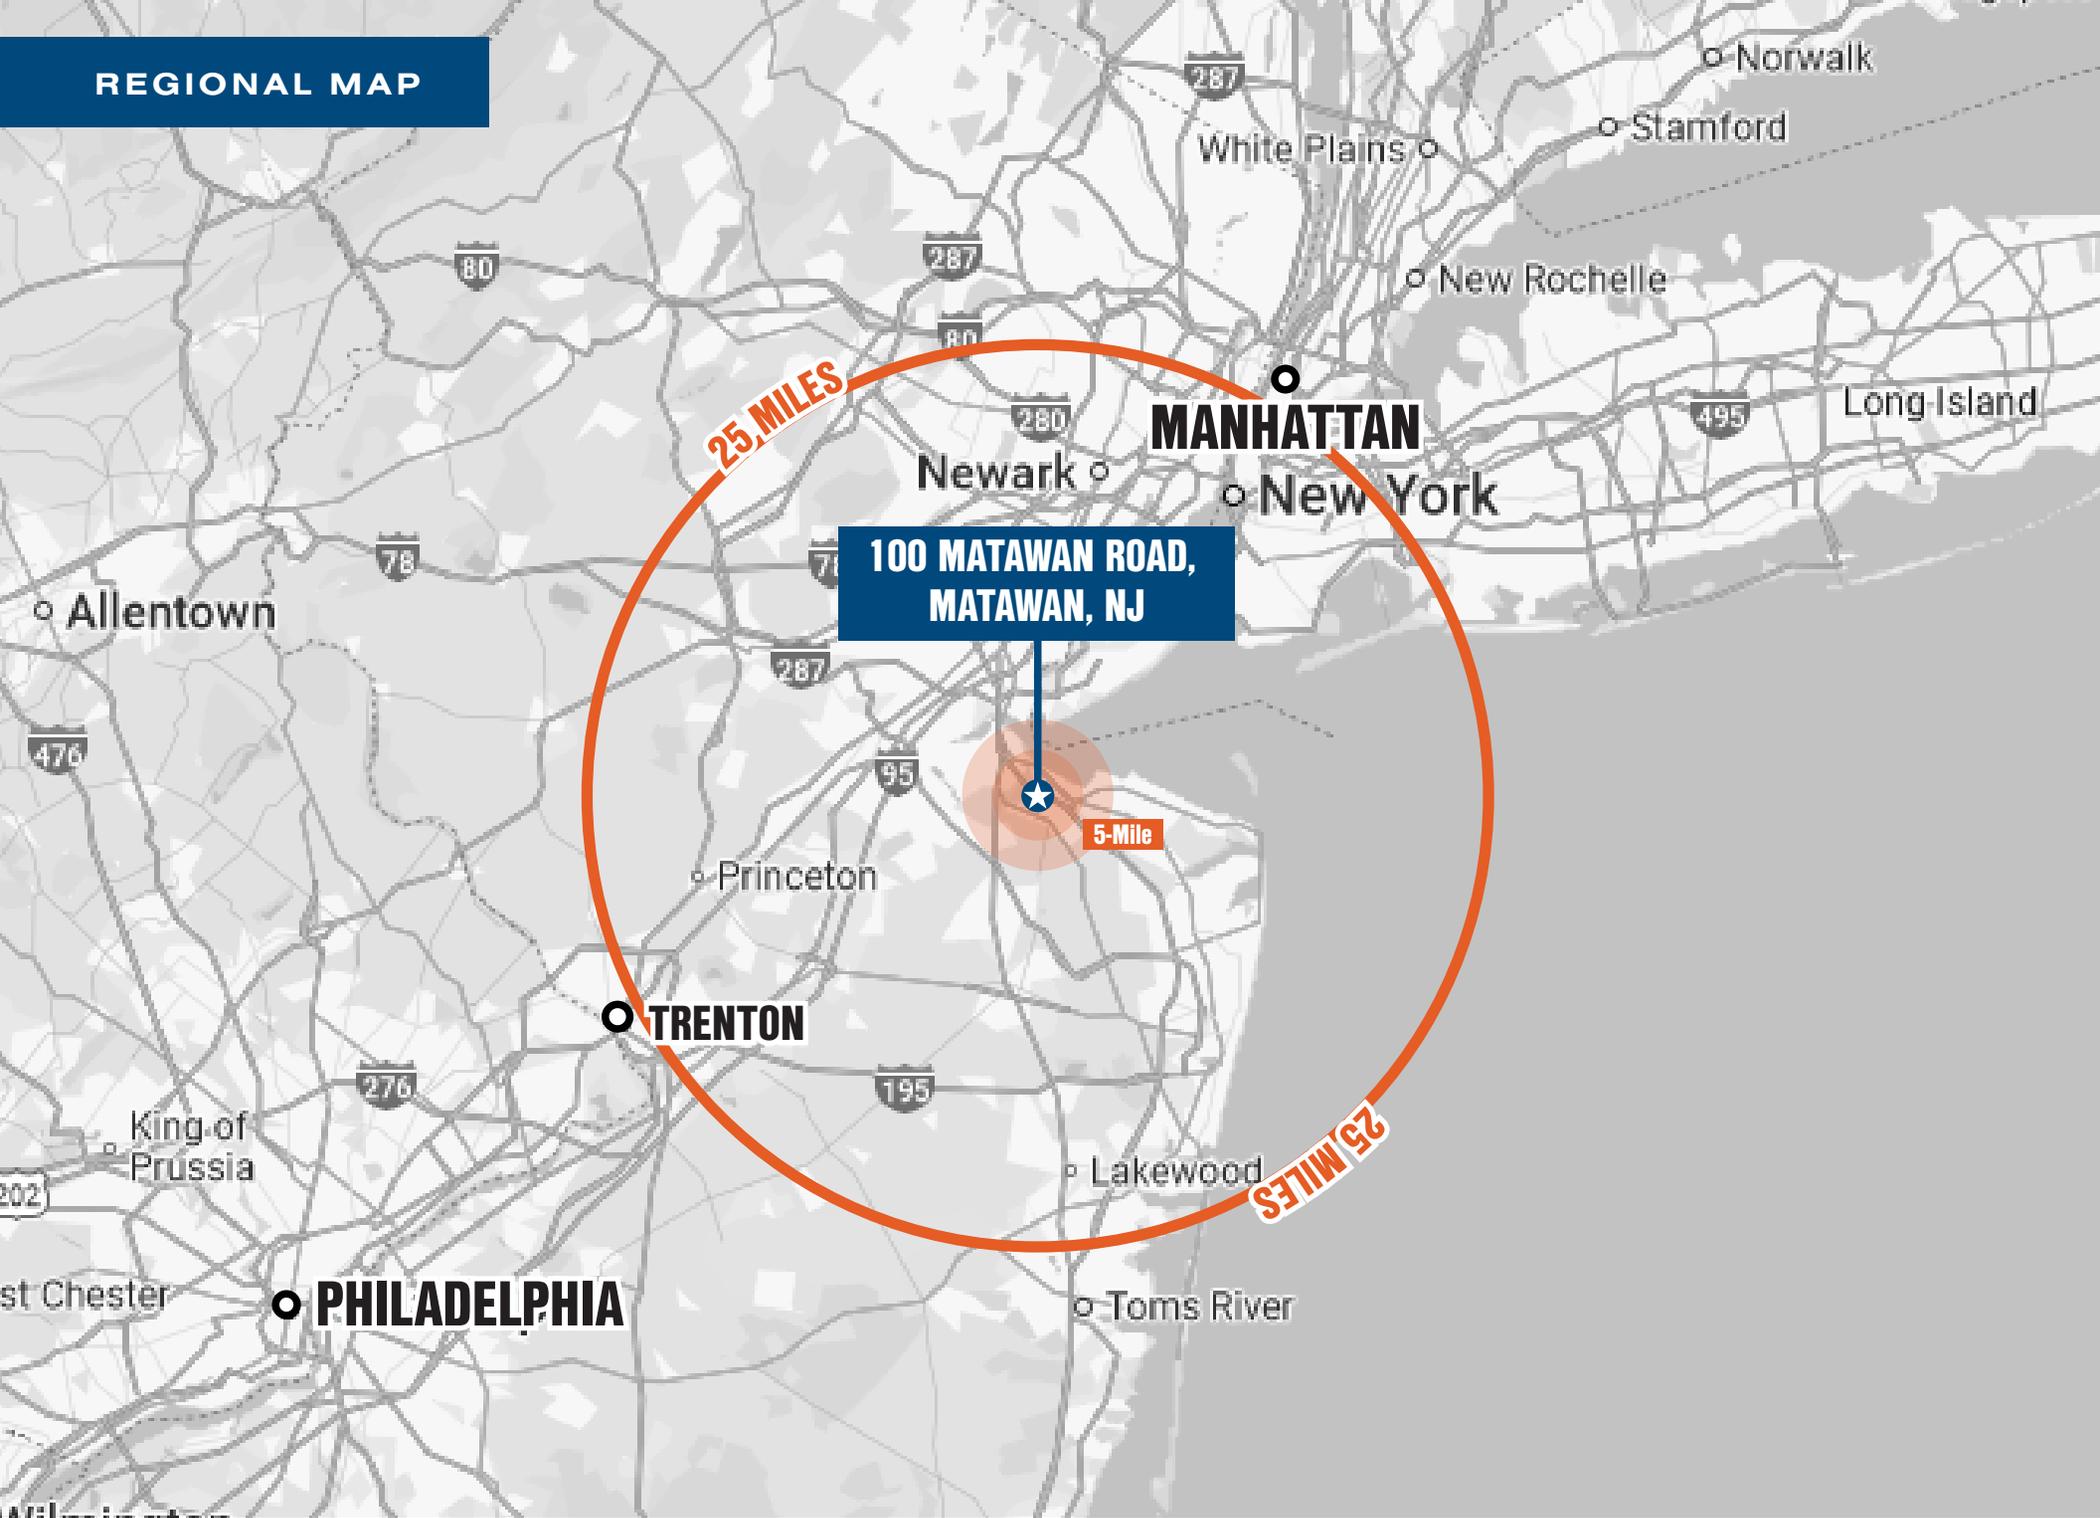

FLOOR PLAN - LL FLOOR

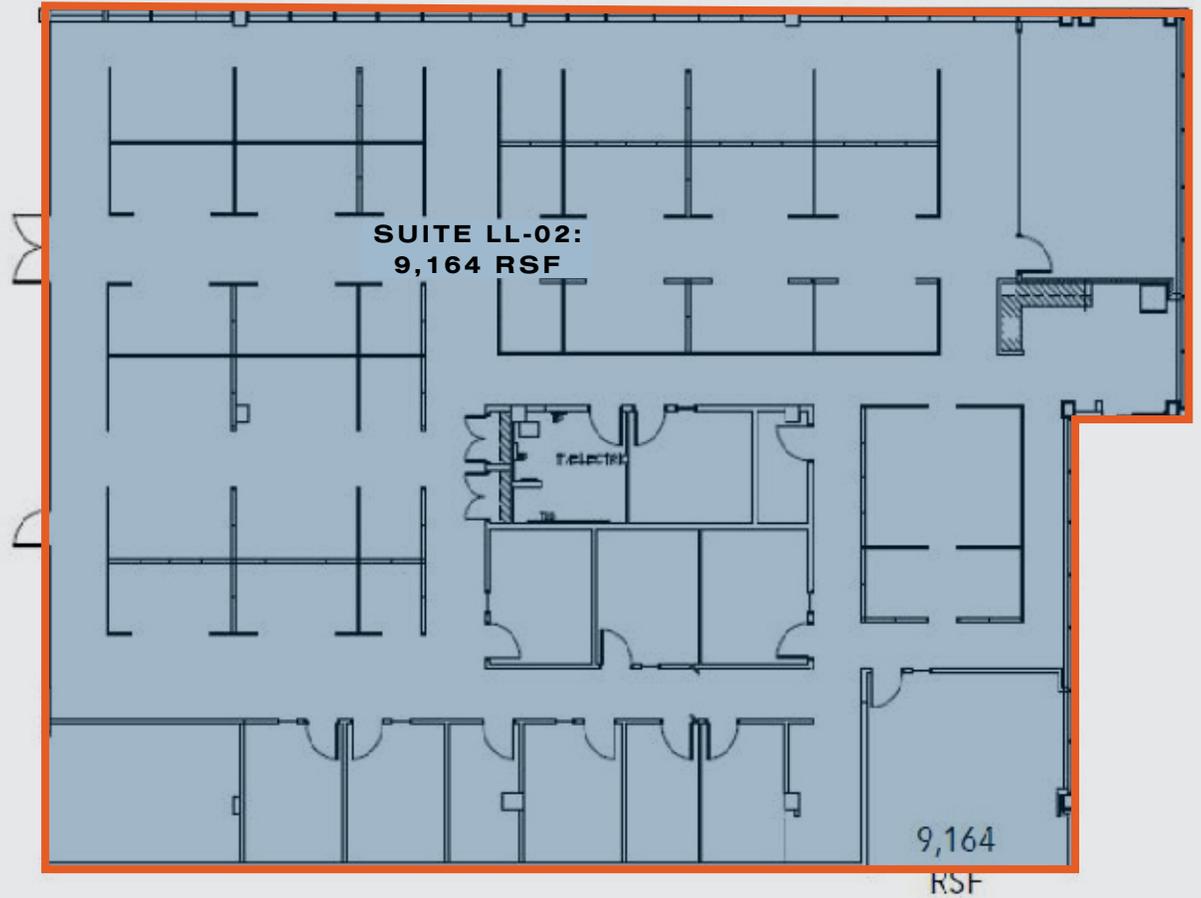


FLOOR PLAN - 1ST FLOOR

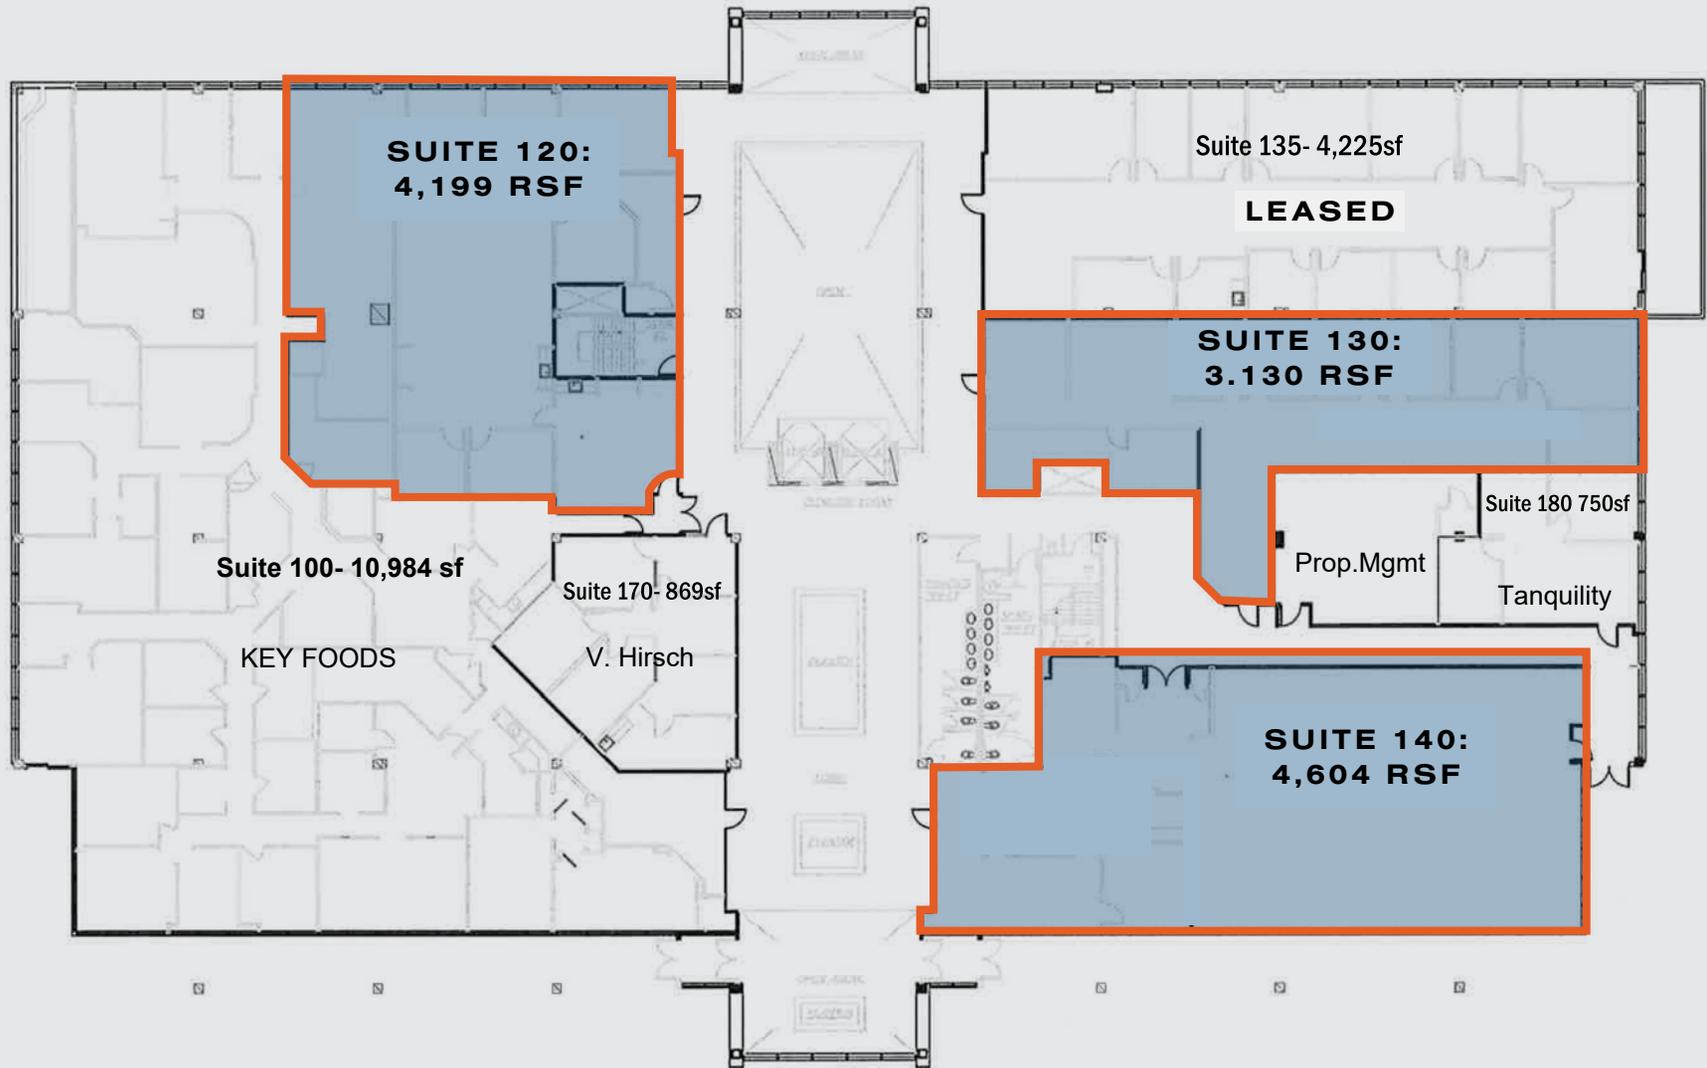

FLOOR PLAN - SUITE 300

Exhibit A

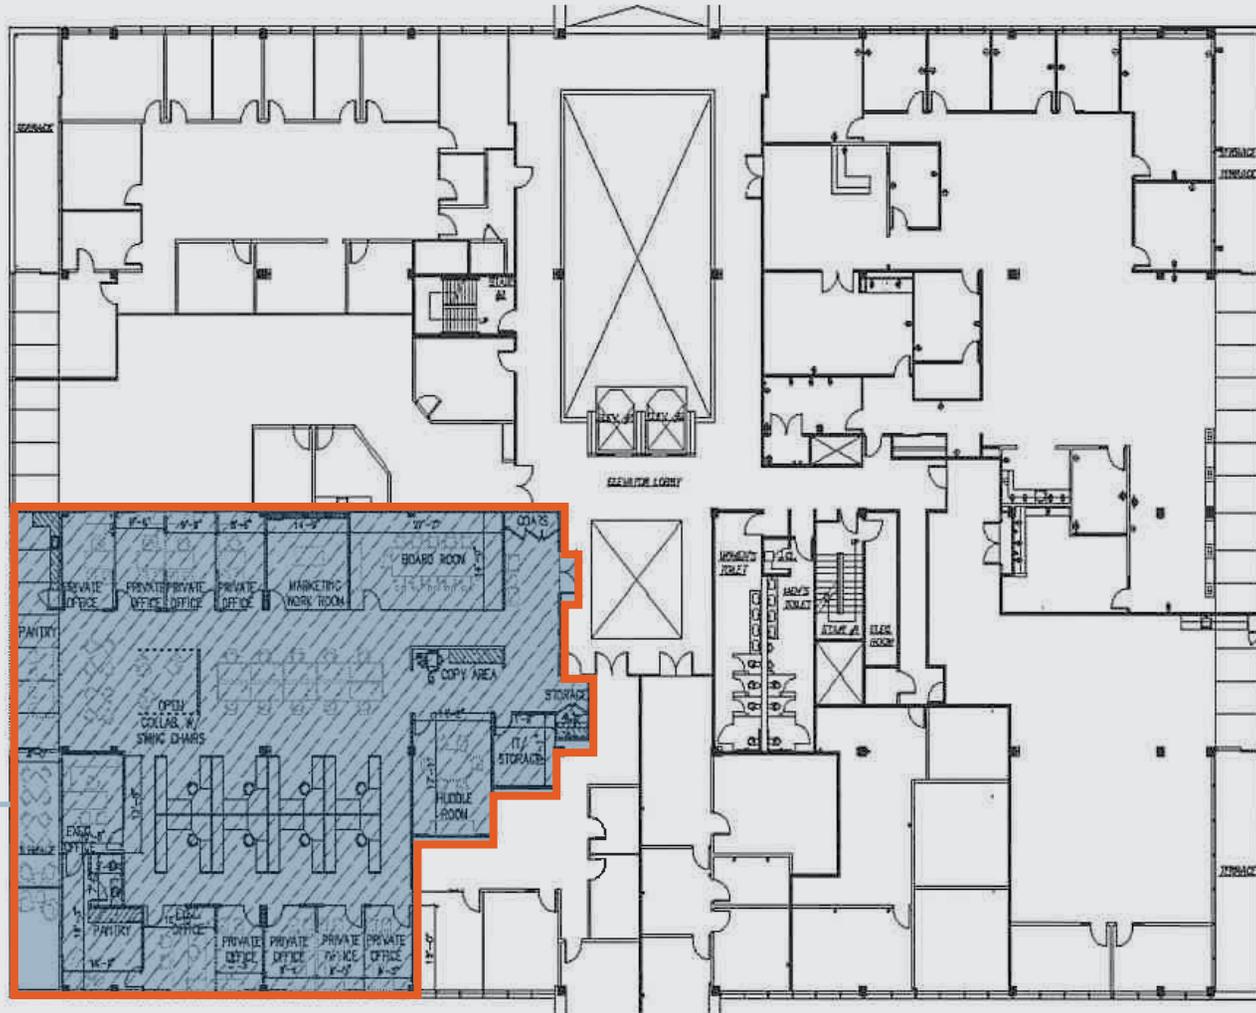

**SUITE 300:
7,319 RSF**

THIRD FLOOR LOCATION OF THE PREMISES
SCALE 1/8"=1'-0"





100 MATAWAN ROAD, MATAWAN, NJ
THIRD FLOOR, SUITE 300
LOCATION OF THE PREMISES




Tenant acknowledges and agrees that Exhibit A is not a representation that the Premises are precisely of the dimensions or shapes as shown, it being the intention of the parties only that Exhibit A show diagrammatically, rather than precisely, the layout of the Premises.



FLOOR PLAN - SUITE 330

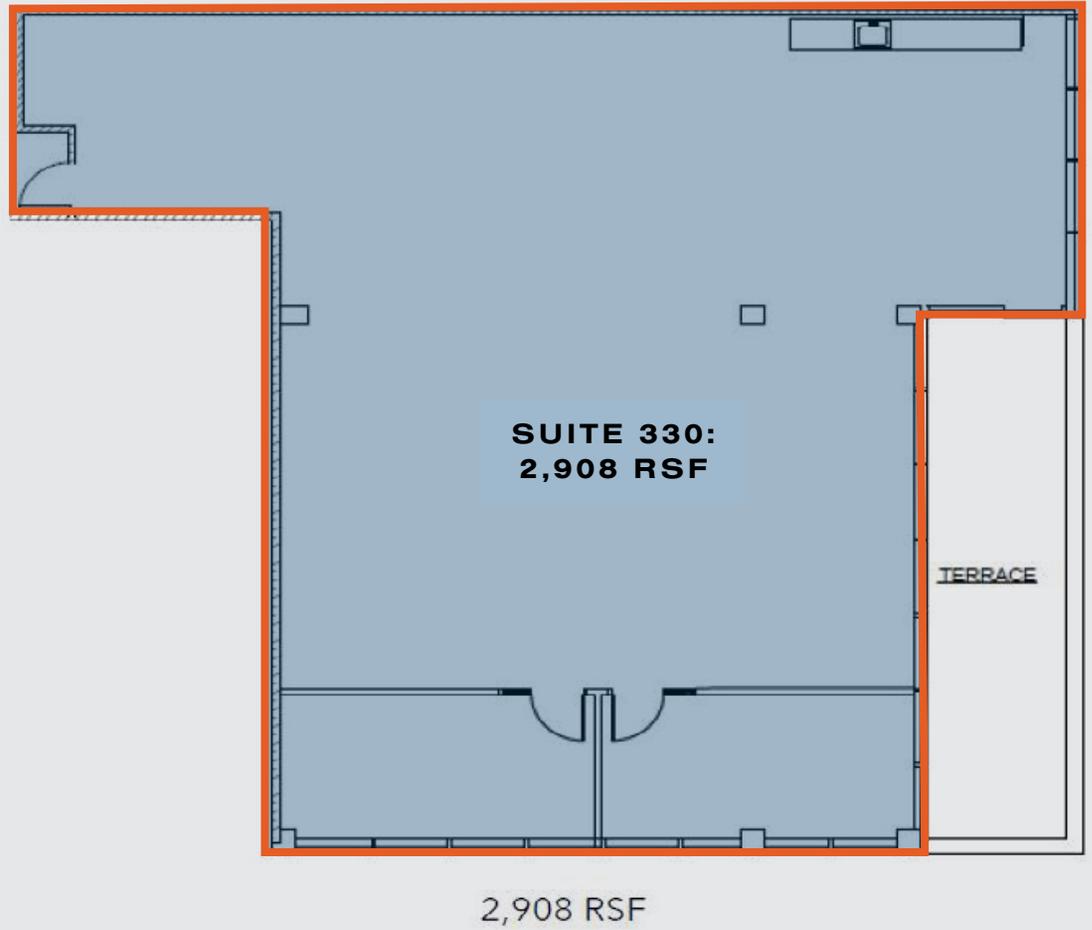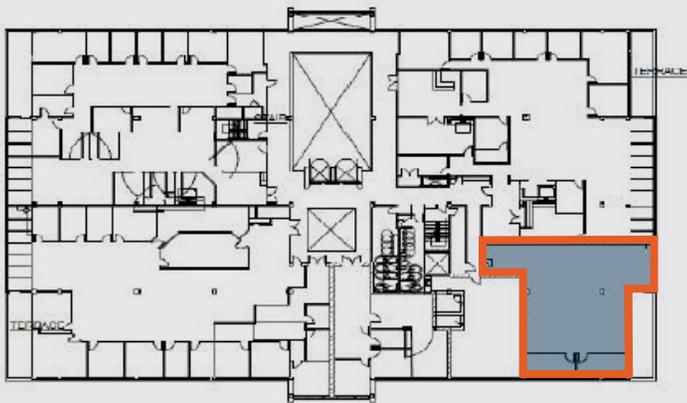

FLOOR PLAN - 4TH FLOOR

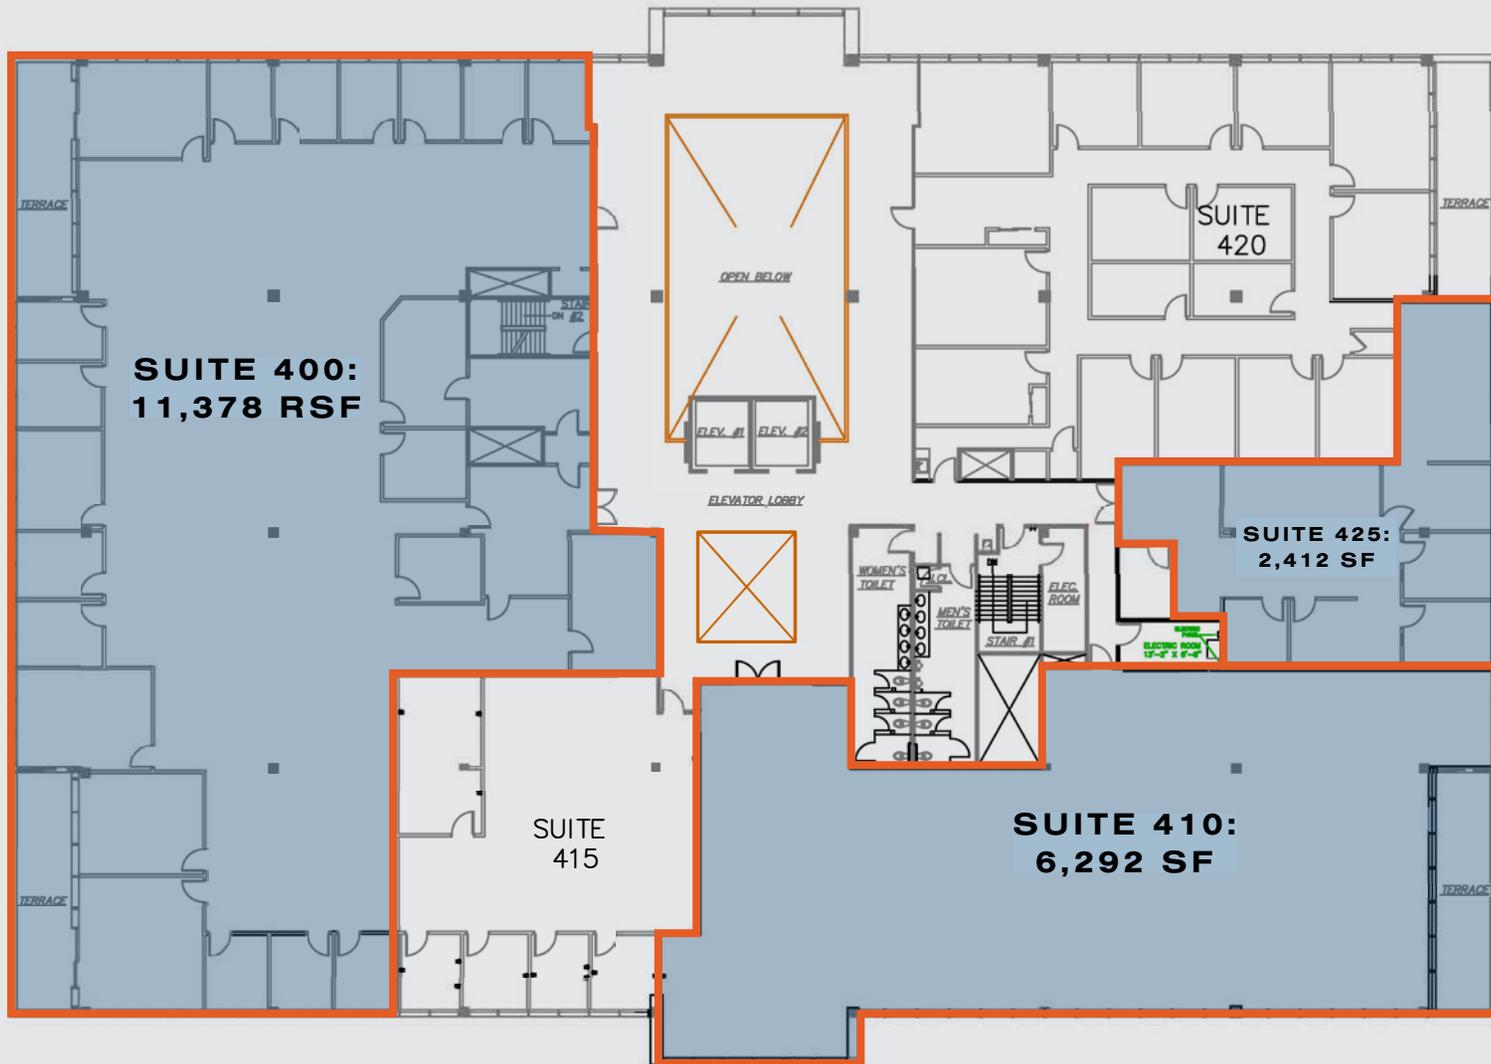

INTERIOR PHOTOGRAPHY

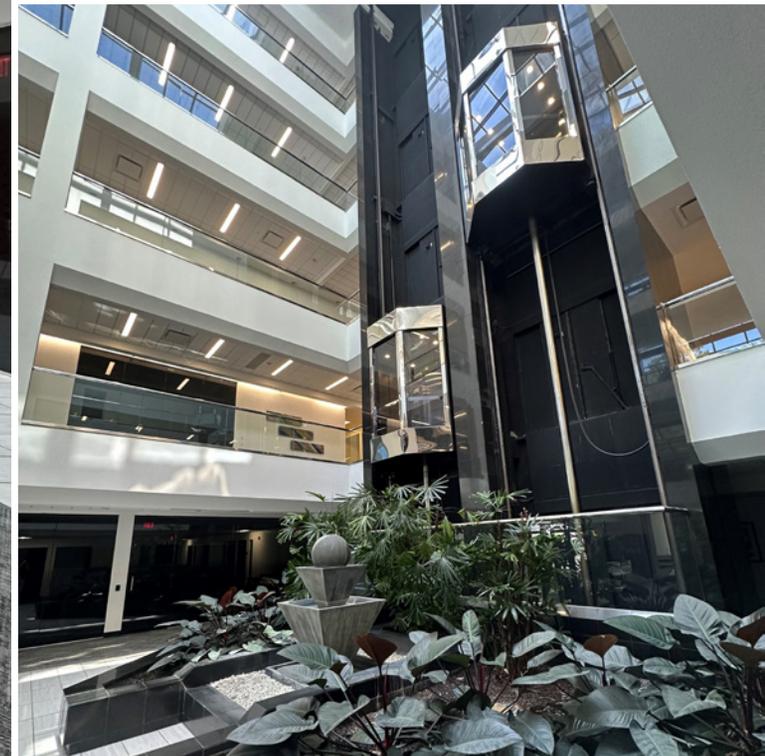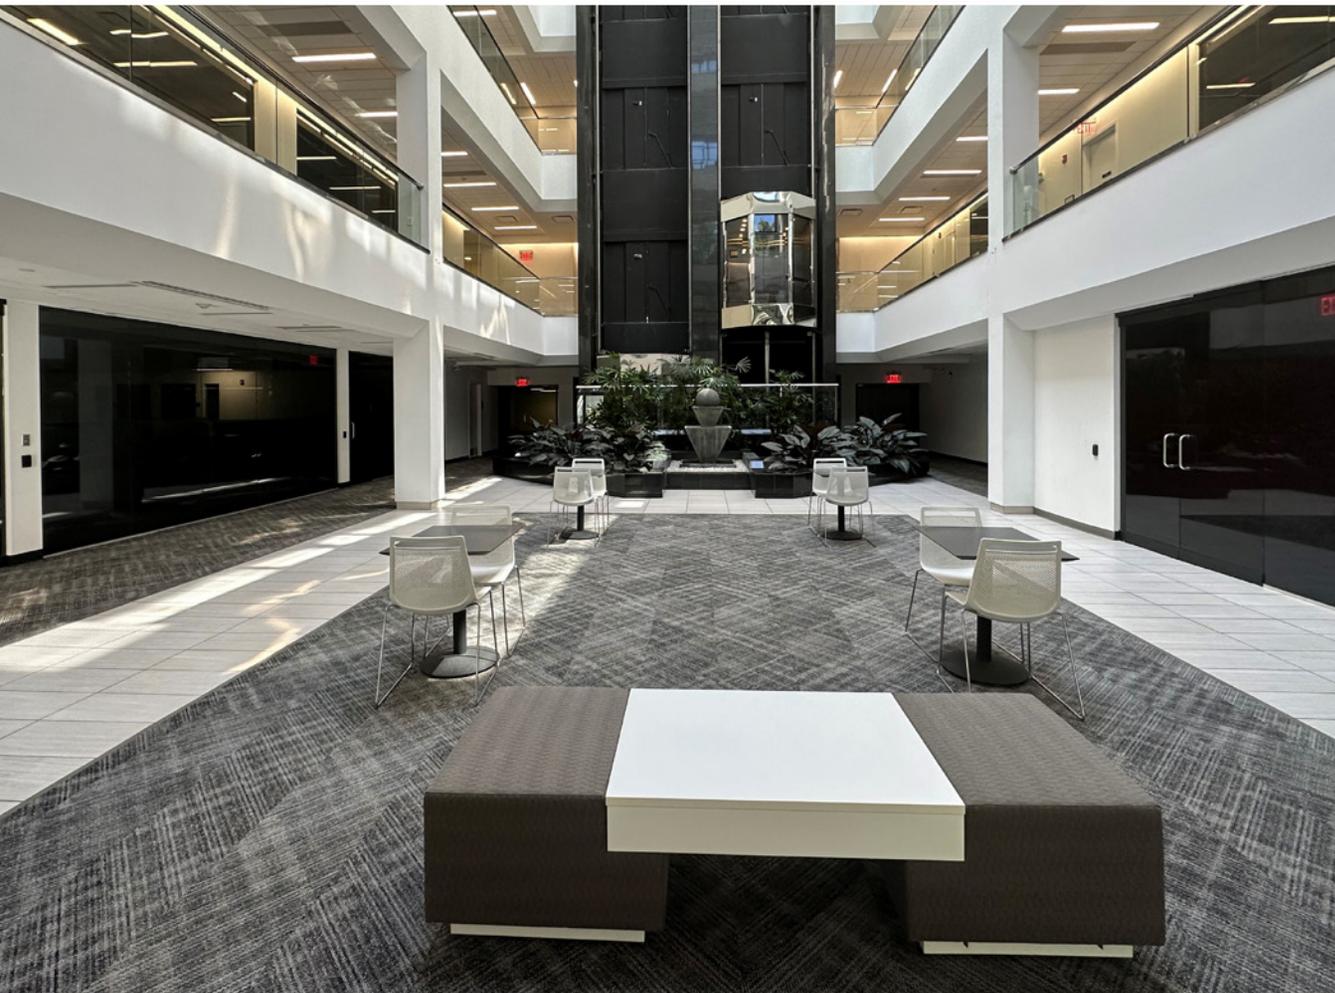

EXTERIOR PHOTOGRAPHY

