

FOR LEASE

# 90 SOUTH PARK

SAN FRANCISCO, CA 94107

KIDDER.COM

**km** Kidder  
Mathews

PROPERTY FEATURES

Available immediately for occupancy

±2,110 RSF total

Two (2) conference rooms

Polished concrete floors

Furniture available

Great South Park visibility

In walking distance to BART, CalTrain and Oracle Park

Numerous restaurants and coffee shops in close proximity

Quick access to freeways, Bay Bridge and the South Bay

*\$55.00*

SF/IG RATE

*NOW*

AVAILABLE








# FLOOR PLAN

**±2,110 SF**  
SUITE TOTAL

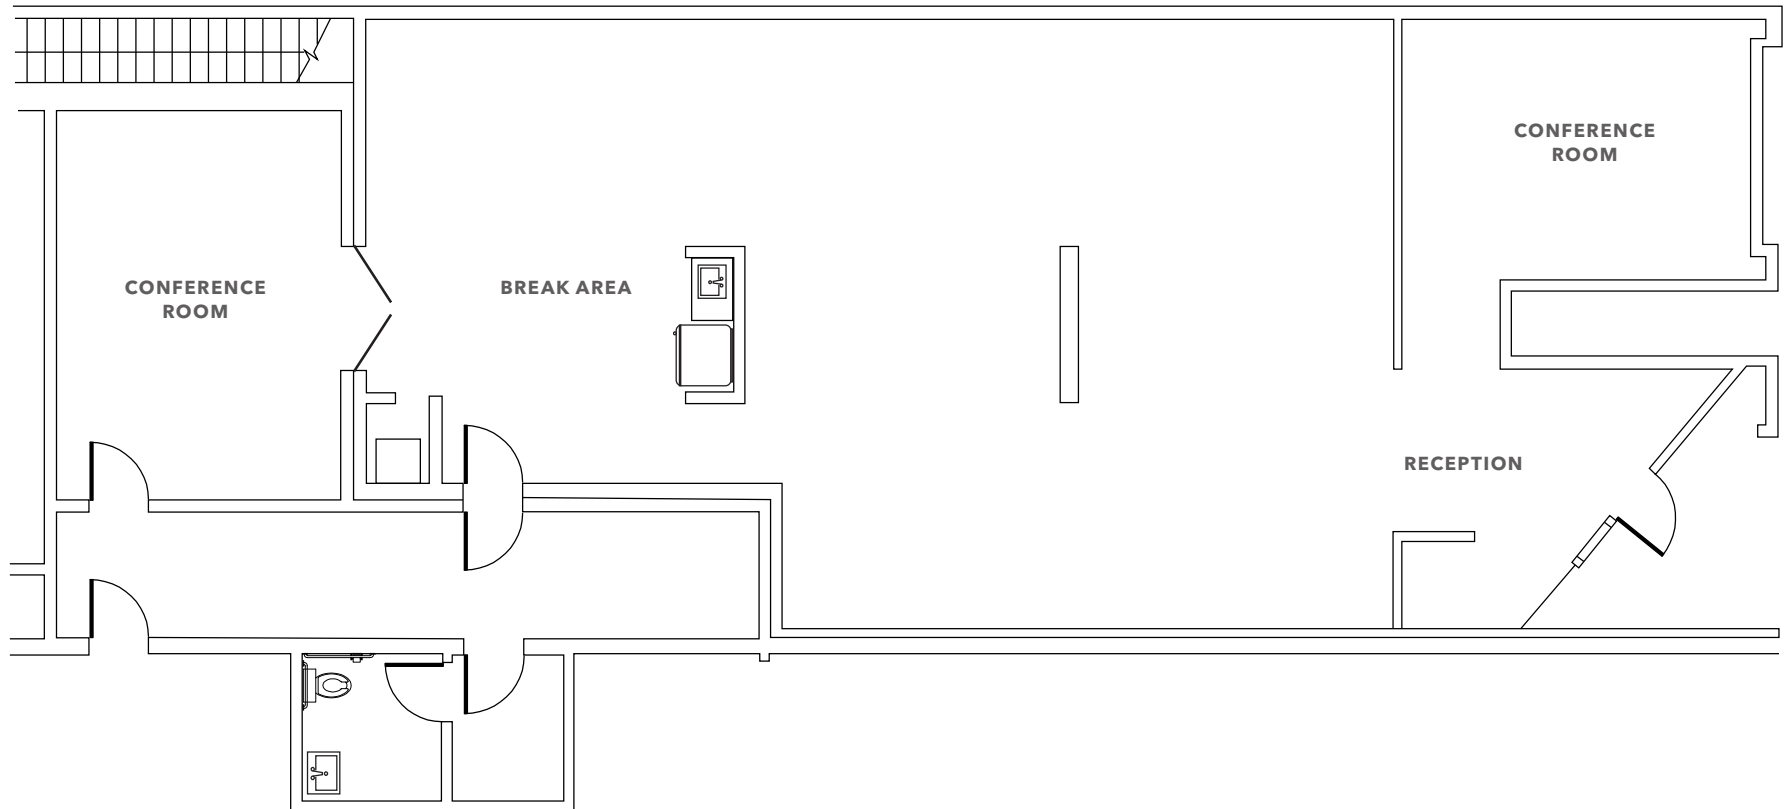

FLOOR PLAN NOT TO SCALE

# 90 SOUTH PARK



San Francisco Bay

90 SOUTH PARK ST

RINCON PARK

SOUTH BEACH PARK

SOUTH PARK

ROOH

ORACLE PARK

CALTRAIN STATION



## 90 SOUTH PARK

*For more information on this property, please contact*

[KIDDER.COM](http://KIDDER.COM)

CAMERON SHAFER  
415.229.8980  
cameron.shafer@kidder.com  
LIC N° 01945141

MICHAEL GSCHWEND  
415.229.8908  
michael.gschwend@kidder.com  
LIC N° 01406626

BLAKE LUGAR  
415.229.8982  
blake.lugar@kidder.com  
LIC N° 01848972

This information supplied herein is from sources we deem reliable. It is provided without any representation, warranty, or guarantee, expressed or implied as to its accuracy. Prospective Buyer or Tenant should conduct an independent investigation and verification of all matters deemed to be material, including, but not limited to, statements of income and expenses. Consult your attorney, accountant, or other professional advisor.

