



Salley Weissinger Co.  
1142 Rose Hill Dr

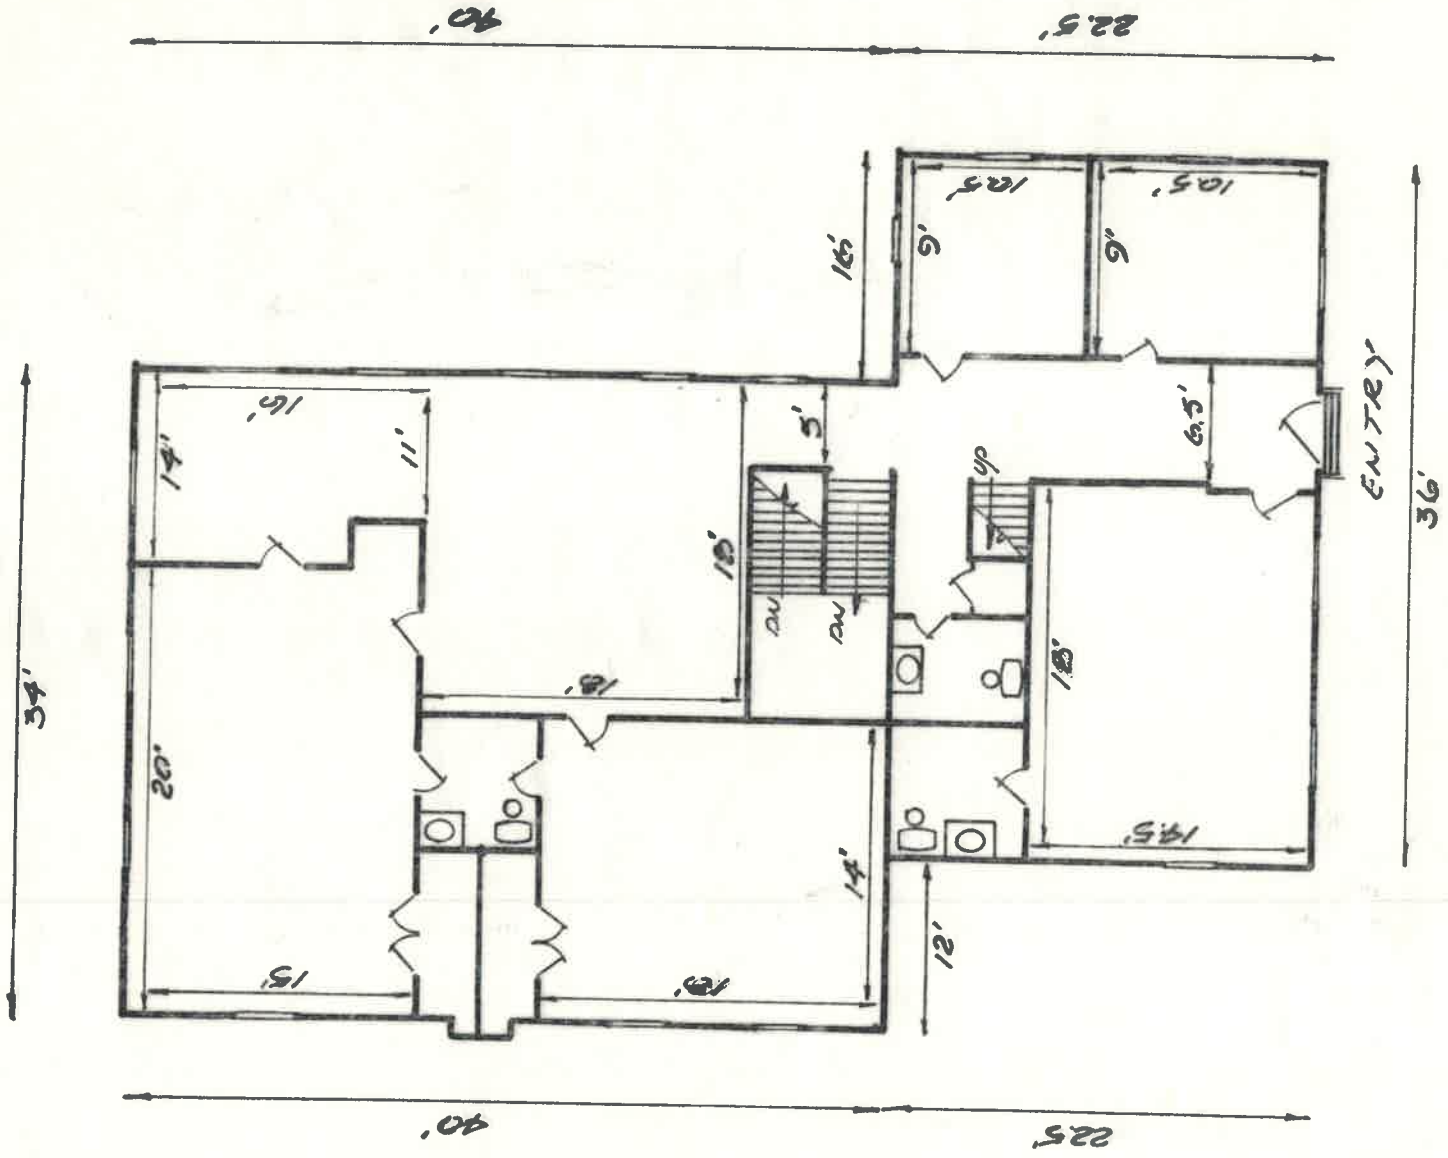

GROUND LEVEL  
 2100 S.F.  
 SCALE 1"=10'



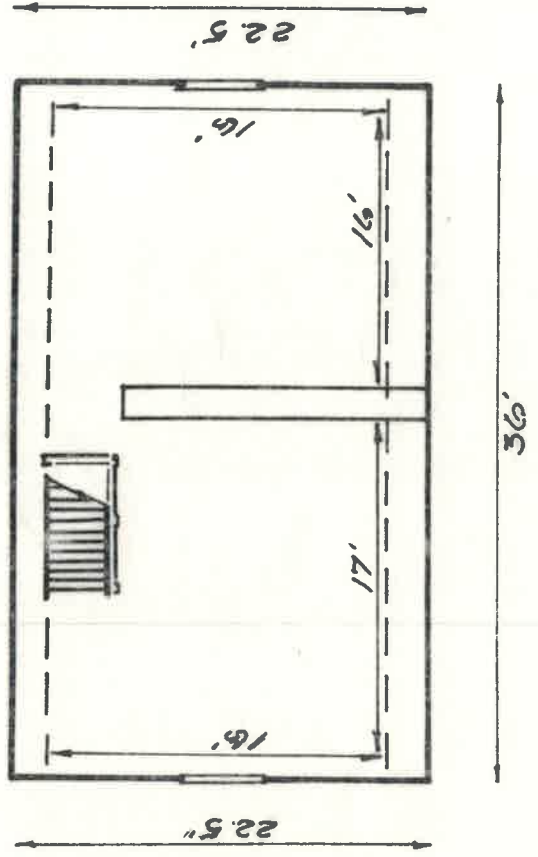

UPPER LEVEL  
550 S.F.  
SCALE 1"=10'