

±41,772 SF 100% HVAC Stand-Alone Building Next To Los Angeles State Historic Park

◆ NORTH ◆
**14
40**
SPRING STREET



 **CUSHMAN &
WAKEFIELD**
GILL | BURNS | YOO

 **STORM PROPERTIES**

LOS ANGELES | CHINATOWN





PROPERTY HIGHLIGHTS

- ◆ 100% Air conditioned
- ◆ Across from the 32 acre Los Angeles State Historic Park
- ◆ Dock high and ground loading
- ◆ Heavy power
- ◆ Gated yard and rooftop parking with ± 130 spaces (3 per 1,000 SF)
- ◆ Situated on a corner parcel with access from three (3) streets (Spring Street, Sottello Street, Weyse Street)
- ◆ Walking distance to public transportation (Metro Gold Line and Union Station)
- ◆ Surrounded by new developments and notable amenities

LOCATION



W ANN ST

N SPRING ST

MAUD ST

SOTELLO ST

Total Building

±41,772 SF

Land Size

±67,009 SF

Year Built

1880, 1942, 1966

Zoning

MR2

CASP Designation

Urban Village

APN

5409-004-010

SPECIFICATIONS

POWER
600 AMPS, 480 Volts

HVAC
100%

Number Of Stories/Buildings
Single-Story/Three (3) Separate Buildings


Clear Height
±14'-16'

Construction
Concrete, Brick,
and Metal

Loading
2DH, 4 GL



Parking
±131 Spaces
(3 Per 1,000 SF)



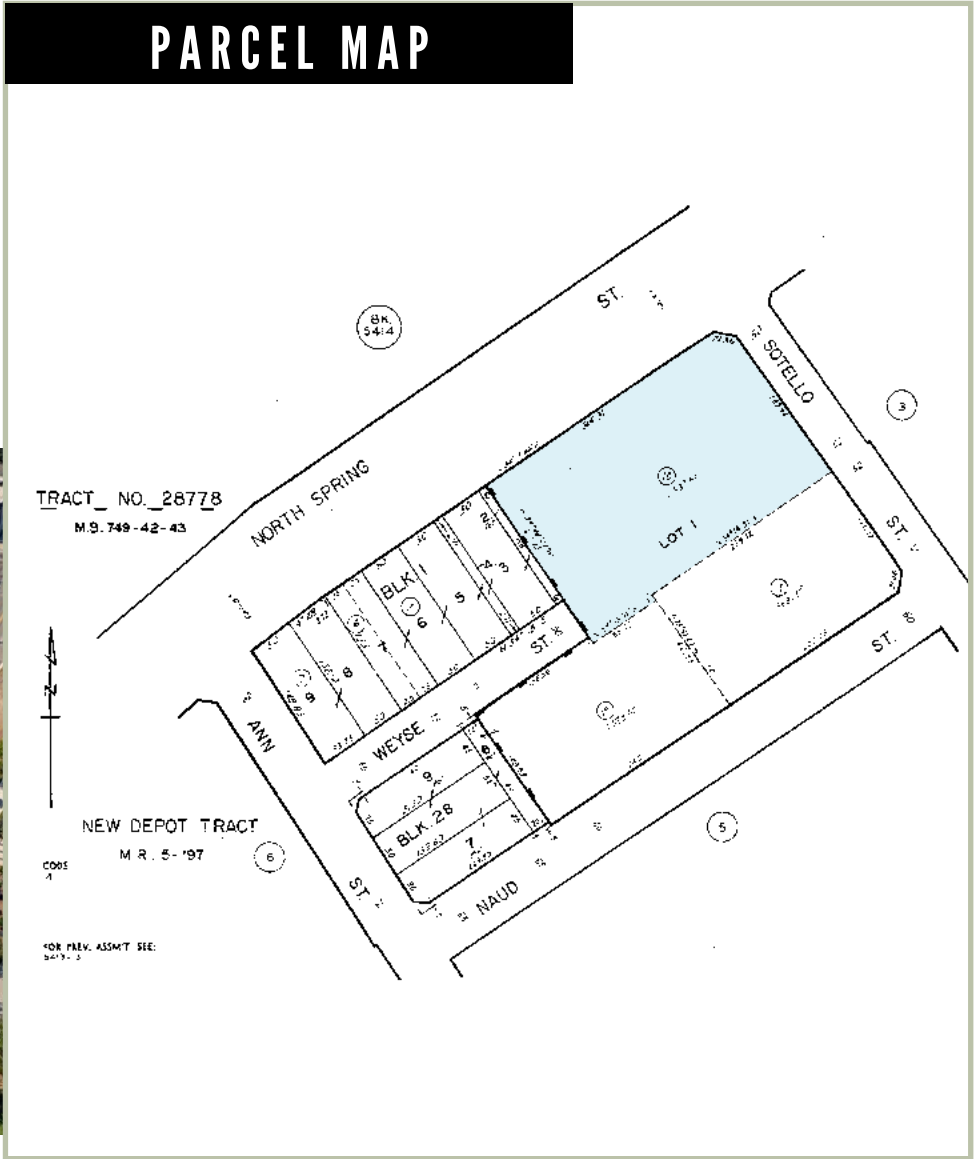


SITE PLAN

GROUND FLOOR

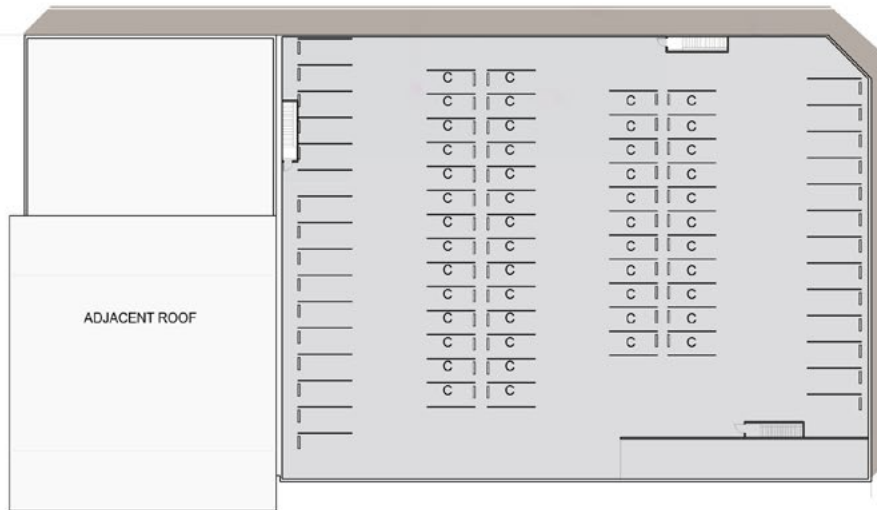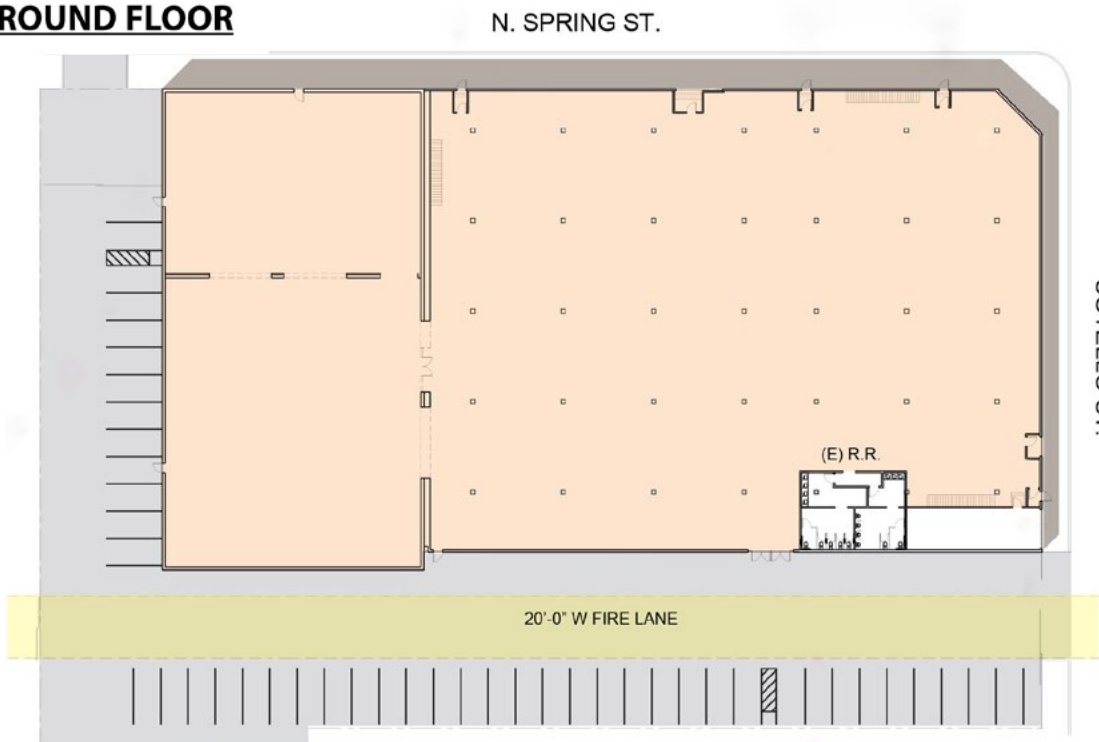

ROOF PLAN

*NOT TO SCALE

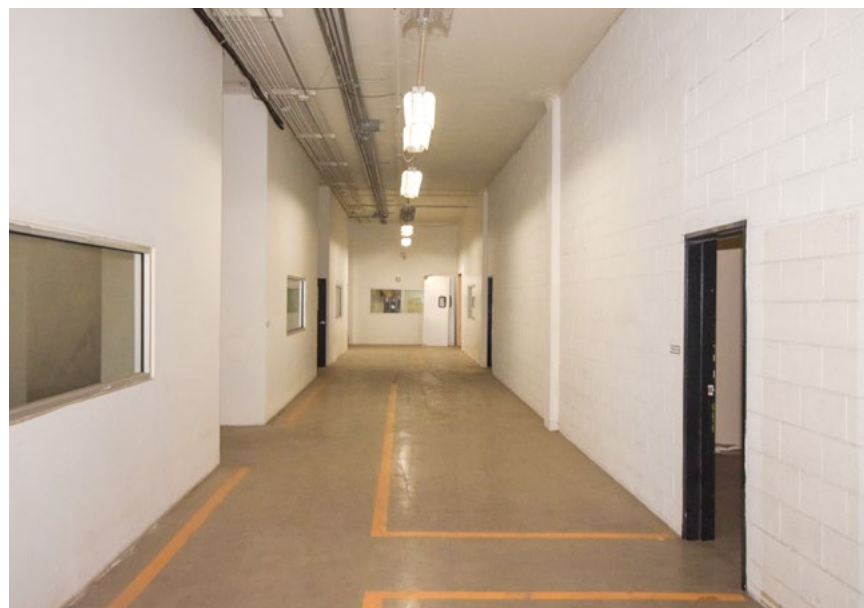


PHOTOS




◆ NORTH ◆
**14
40**
SPRING STREET

REGIONAL MAP

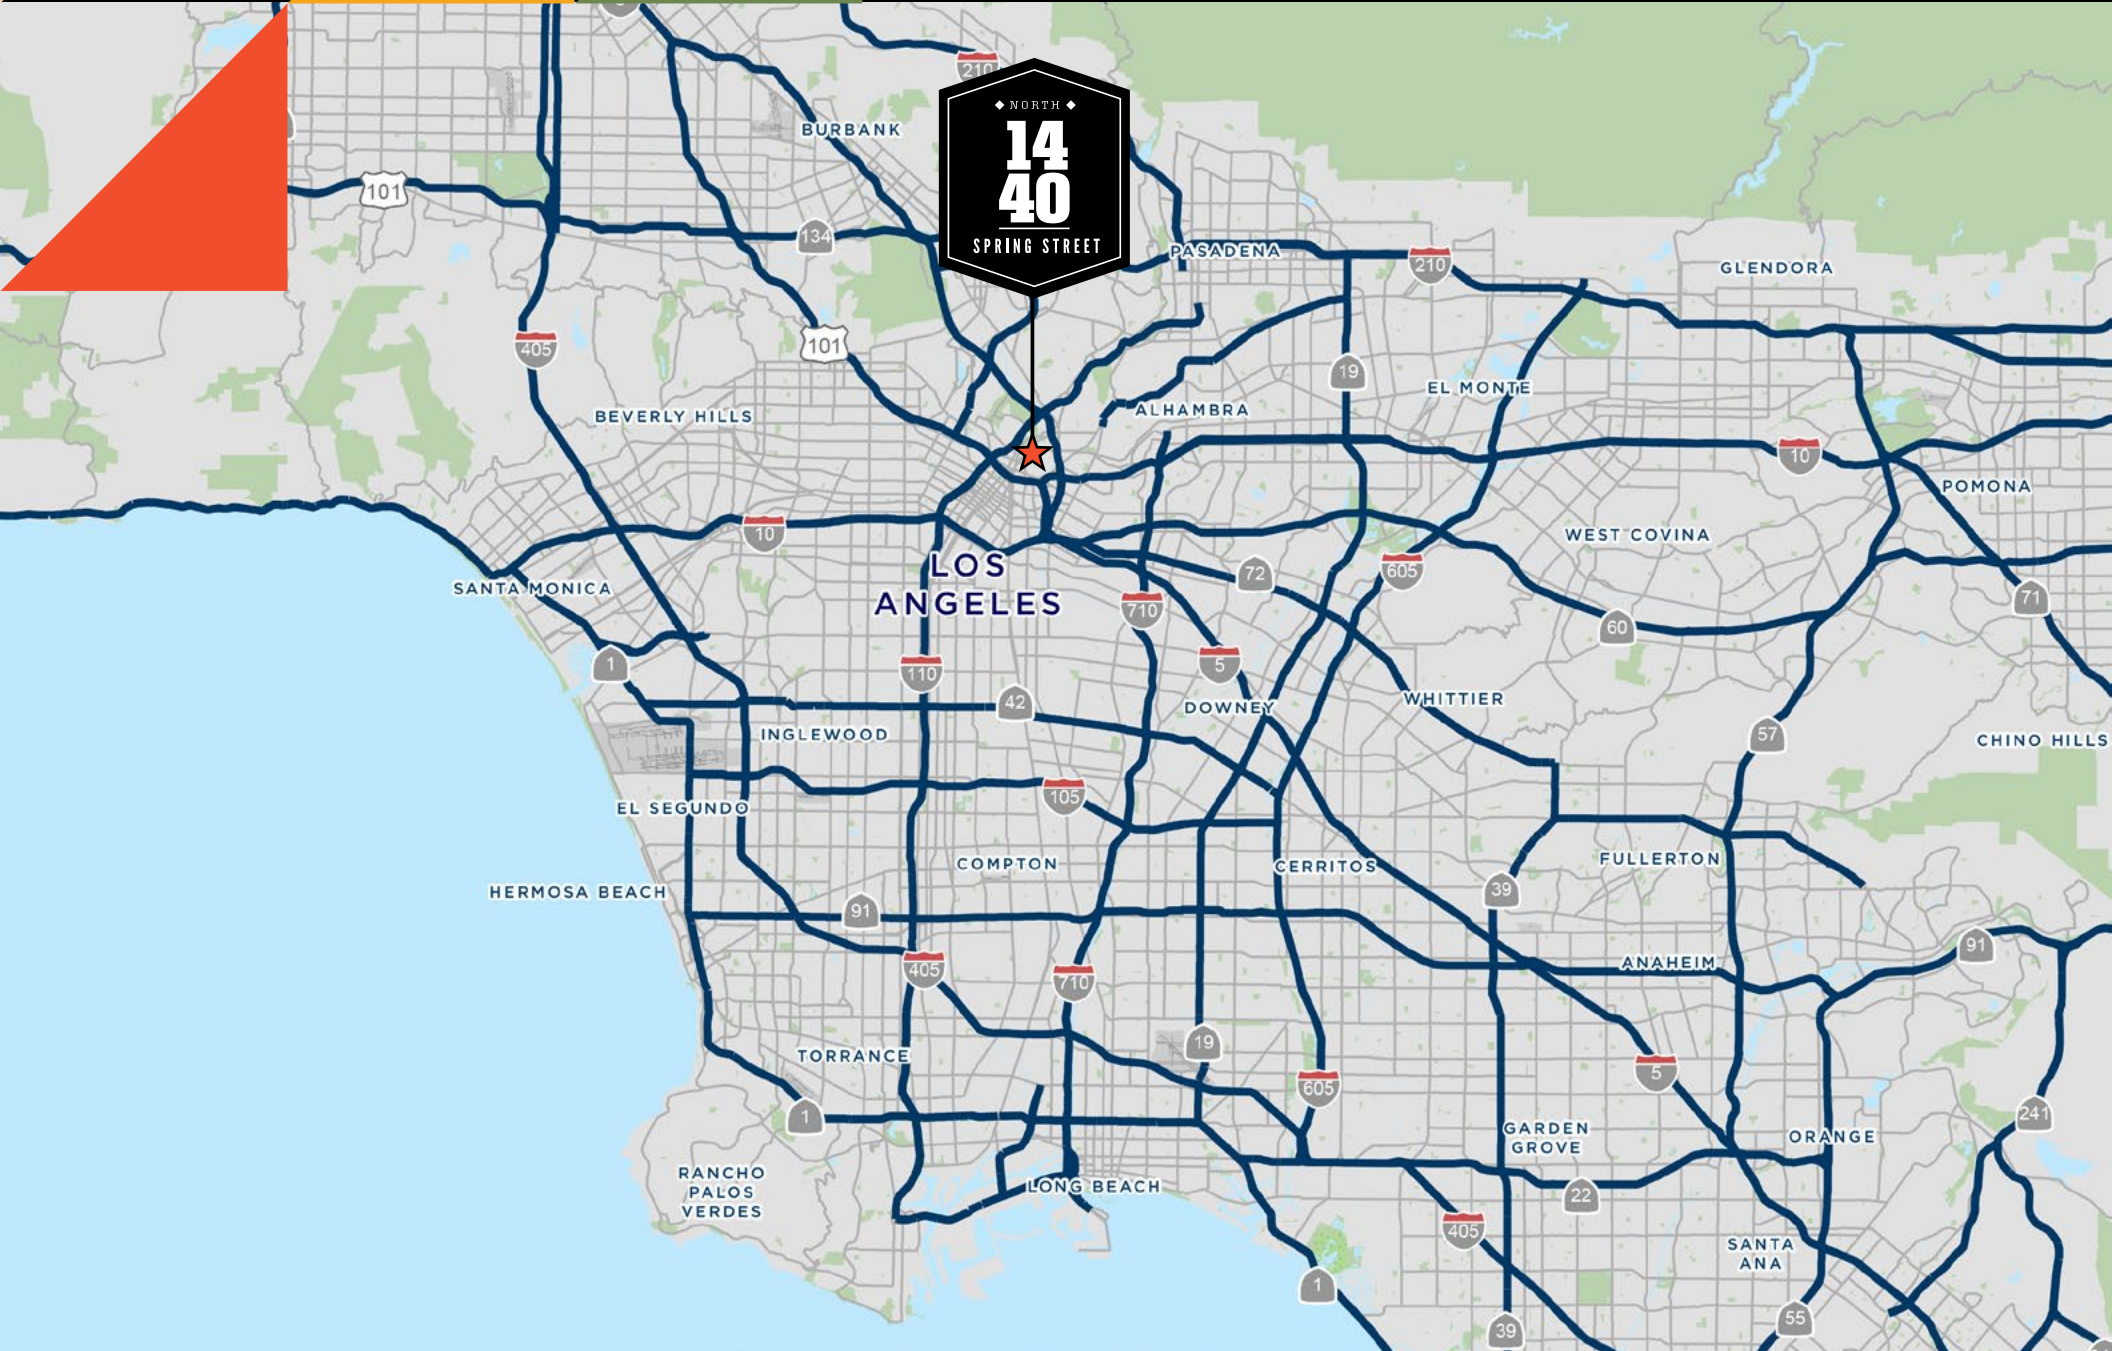

AMENITIES

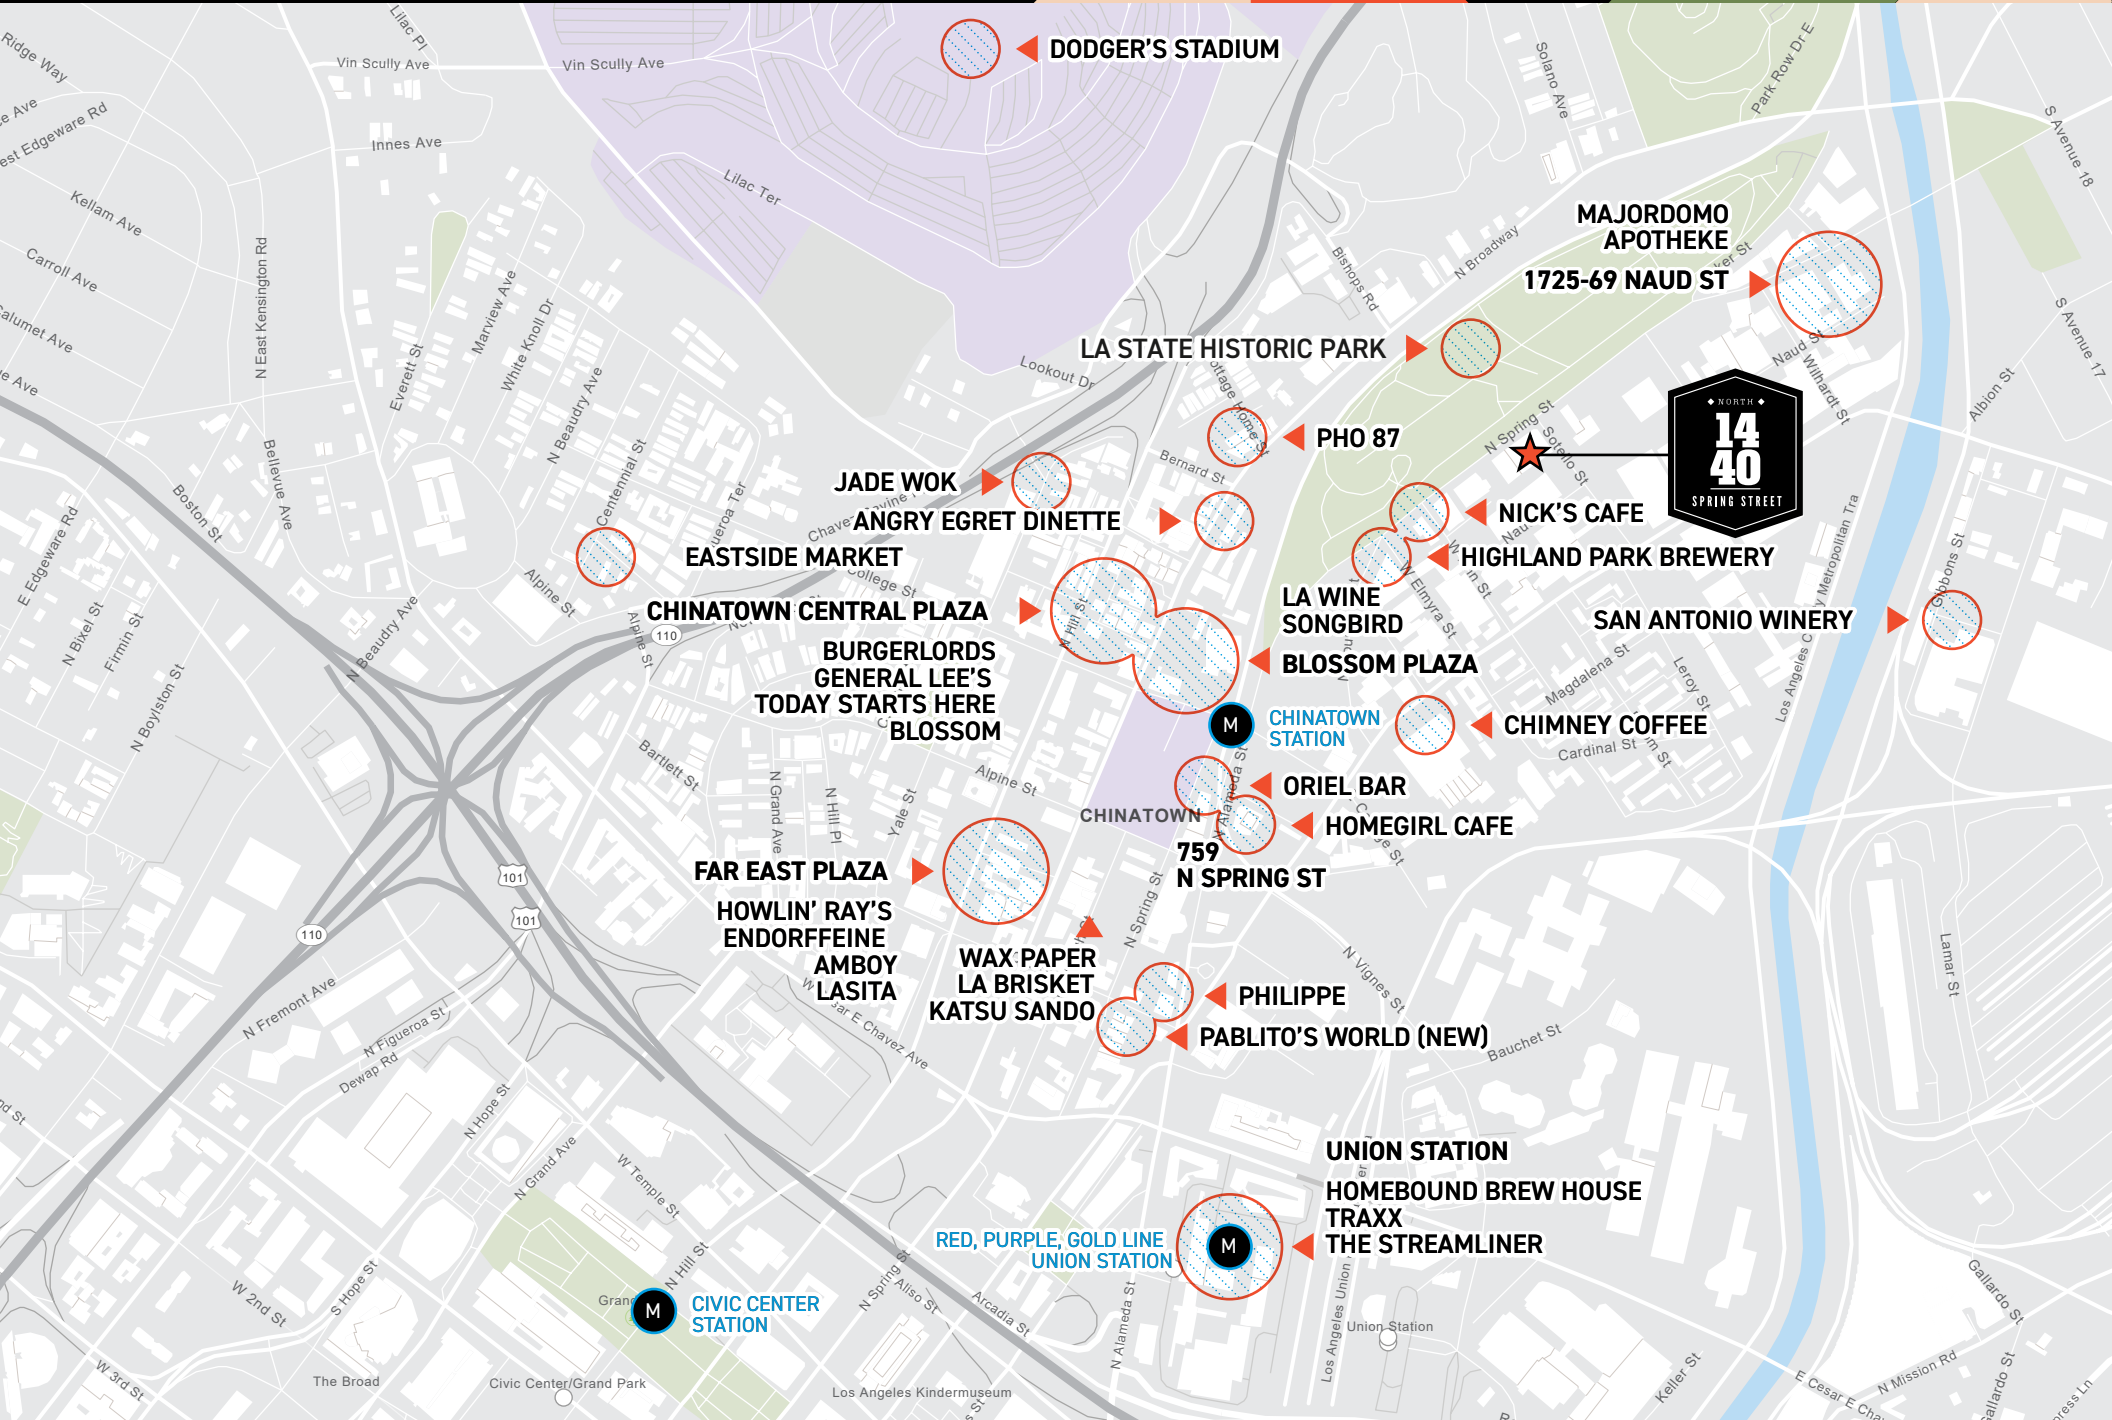

BRANDON GILL

Executive Director
+1 213 629 6528
brandon.gill@cushwake.com
CA LIC 01262330

BRANDON BURNS

Executive Director
+1 213 629 6541
brandon.burns@cushwake.com
CA LIC 01194796

JAE YOO

Executive Director
+1 213 629 6551
jae.yoo@cushwake.com
CA LIC 01503567



©2022 Cushman & Wakefield.

The material in this presentation has been prepared solely for information purposes, and is strictly confidential. Any disclosure, use, copying or circulation of this presentation (or the information contained within it) is strictly prohibited, unless you have obtained Cushman & Wakefield's prior written consent. The views expressed in this presentation are the views of the author and do not necessarily reflect the views of Cushman & Wakefield. Neither this presentation nor any part of it shall form the basis of, or be relied upon in connection with any offer, or act as an inducement to enter into any contract or commitment whatsoever. NO REPRESENTATION OR WARRANTY IS GIVEN, EXPRESS OR IMPLIED, AS TO THE ACCURACY OF THE INFORMATION CONTAINED WITHIN THIS PRESENTATION, AND CUSHMAN & WAKEFIELD IS UNDER NO OBLIGATION TO SUBSEQUENTLY CORRECT IT IN THE EVENT OF ERRORS.

