

Prime Highway 101
Freeway Frontage

SUNNYVALE 3

56 EV PARKING STALLS



2,500a @ 480v

Prologis Power Hub | Sunnyvale 3

331-385 E. WEDDELL DRIVE, SUNNYVALE



Sunnyvale 3

331 & 385 E. Weddell Dr

- ±0.93 Acre Site
- 2,500a @ 277/480v
- 92 Total Car Parking
- EV Charging Conduits for 32 Stations Providing for 56 EV Stalls
- (16) Level 2 EV Chargers and (1) Level 3 EV Charger Installed
- Prime Freeway Frontage off Hwy 101



LEASED

56 EV PARKING STALLS

NOT TO SCALE

Moffett Field

U S
101



U S
237

U S
237

U S
101

U S
101

±0.7 Miles to Hwy 237

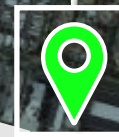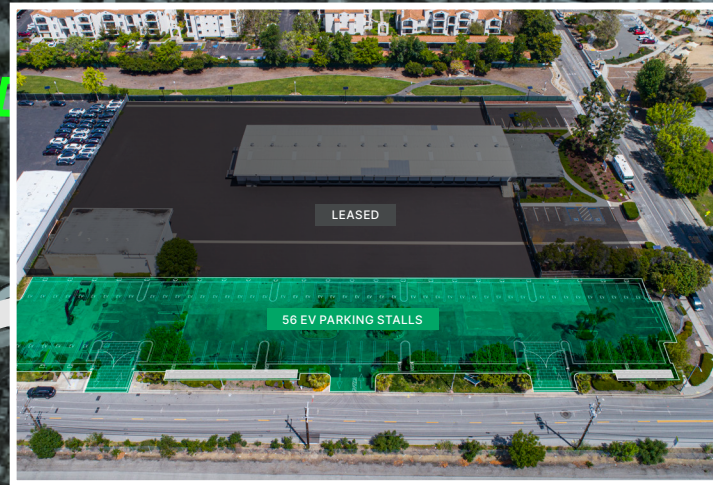


±0.6 Miles to Hwy 101



±0.6 Miles to Hwy 101
±0.7 Miles to Hwy 237



8 Minutes to
Downtown Sunnyvale

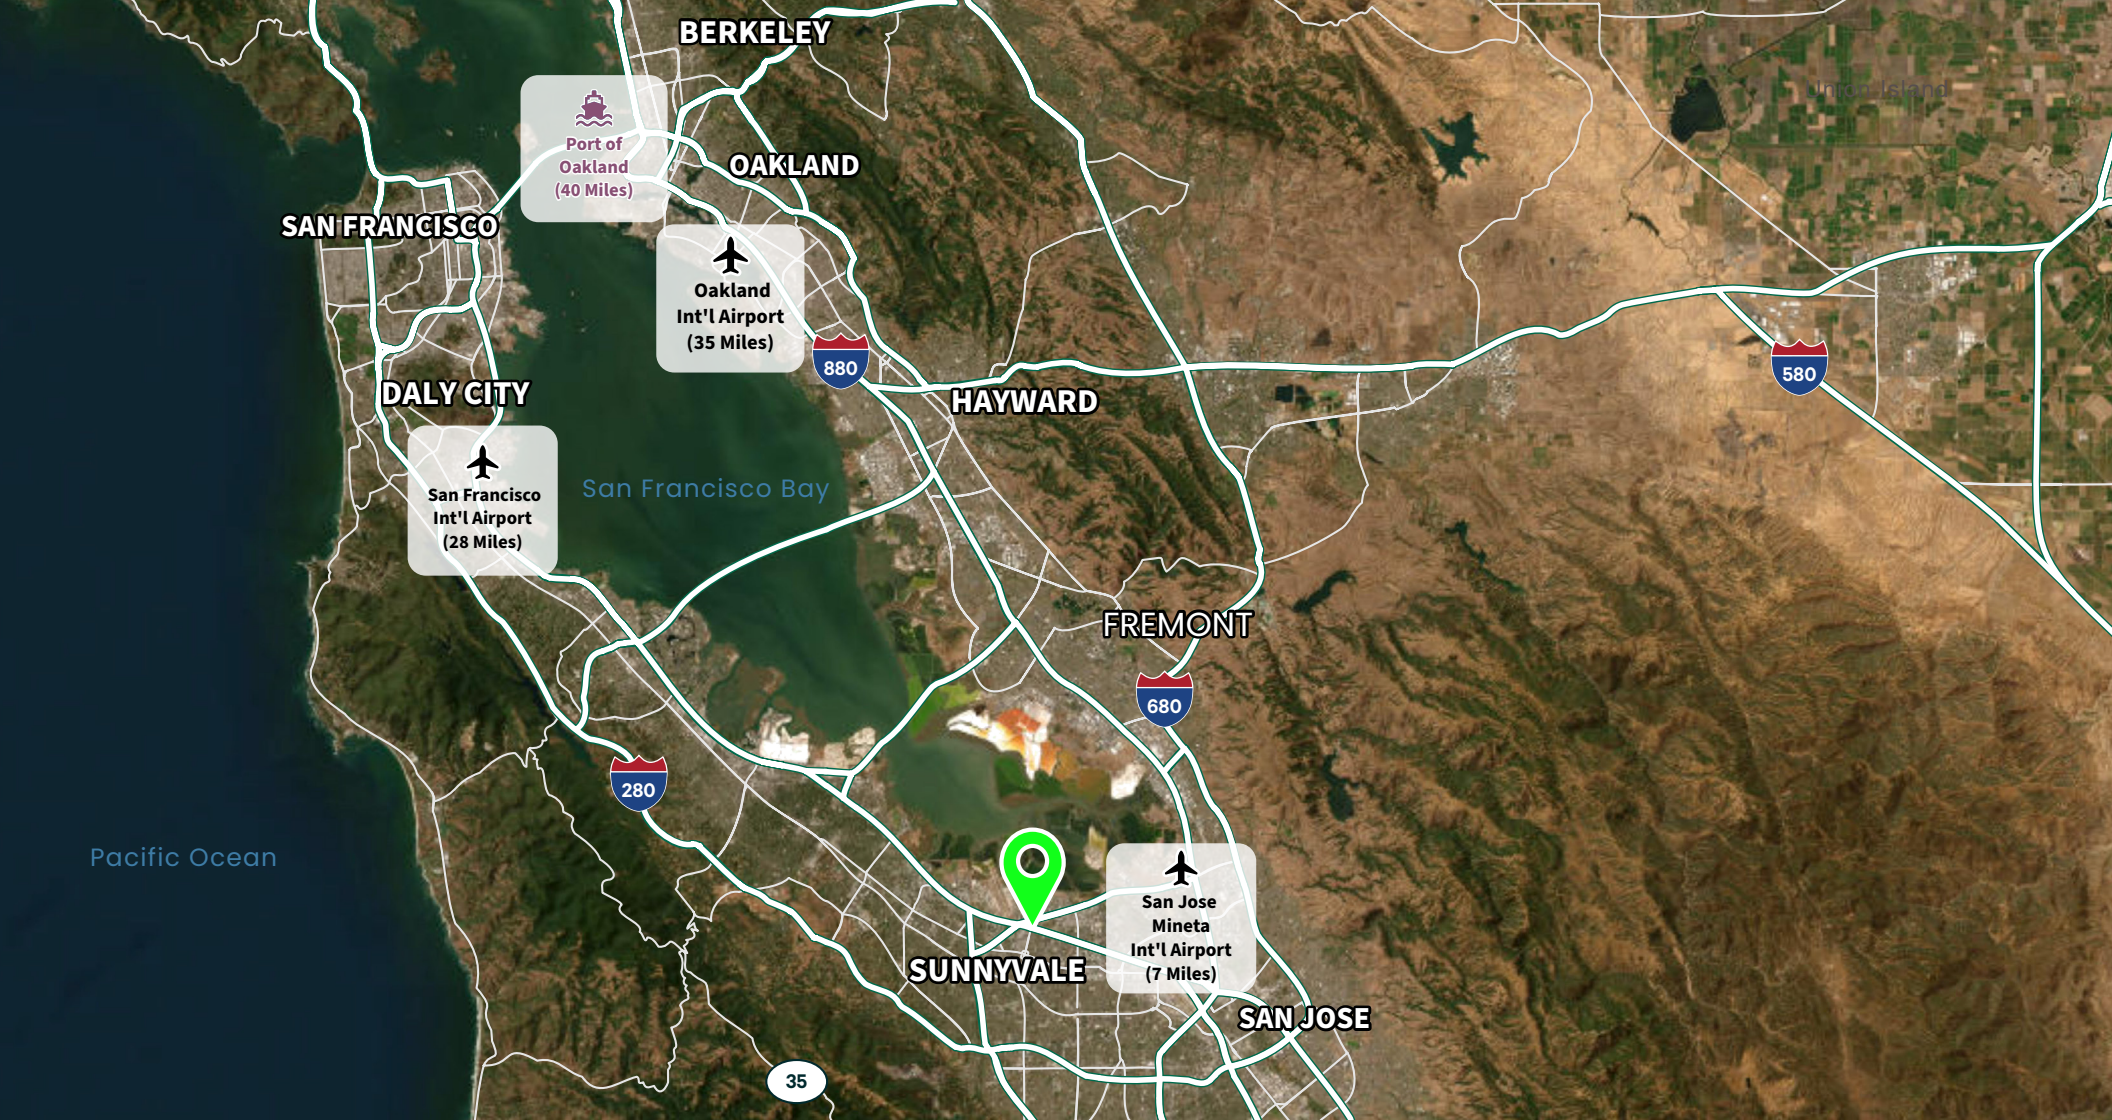

Fred Eder
Lic. 00949342
+1 408 489 2263
fred.eder@cushwake.com



Chip Sutherland
Lic. 01014633
+1 408 453 7410
chip.sutherland@cbre.com



Amy Pallas
APallas@prologis.com
+1 (650) 380-3129
Lic. 0093527

Prologis - Silicon Valley
680 N. McCarthy Blvd, Suite 100
Milpitas, California 95035
Main: +1 (510) 661-4000