

SHOPS AT

CROSSROADS TOWNE CENTER

FOR LEASE | 12,353± SF RETAIL/OFFICE SPACE

6380 & 6390 N DECATUR BLVD, NORTH LAS VEGAS, NV

N DECATUR BLVD (20,918 CPD)

SHOPS AT
CROSSROADS TOWNE CENTER



PROPERTY HIGHLIGHTS

Zoning: C-2

Parking: 4.92 spaces per 1,000 SF

APN: 124-30-112-001

Available SF: ±2,730 - 6,470 SF

Lease Rate: Inquire with Broker



High Traffic Location

Crossroads Towne Center is accessible directly off Clark County Hwy 215 (±65,300 CPD) on the corner of N. Decatur Blvd (±29,000 CPD), allowing for indefinite traffic to the site during all parts of the day.



Exceptional Visibility

Unmatched visibility with over ±785 feet of frontage along I-215, with prominent signage.



Walmart Shadow Anchored Center

Shops at Crossroads Towne Center is shadow anchored by #5 Walmart in Nevada with over ±5.2M visitors to this center in 2024 making it the 9th most visited shopping center in the State of Nevada.



Regional Retail Hub Location

The location is an outparcel to the Walmart Supercenter anchored Crossroads Towne Center, a regional center located in the core of a vibrant retail trade area with national tenants including Walmart, Planet Fitness, Bath & Body Works, Habit Burger and others.

SITE PLAN




NOT TO SCALE



STE	TENANT	SF
110	LEASE PENDING	3,140
120	AVAILABLE	2,730
130	AVAILABLE	6,470
145	LV Smoke & Vapor II	1,691
200-220	Intermountain Health	8,165
225	Midgard Brazilian Jiu Jitsu	1,195
230	Fabulous Eyebrow Threading	1,210
235	Welco Nails & Spa	1,260
240	Sin City Grooming	984
245-255	EZ Pawn	3,210
Total Square Feet		30,068

 VIRTUAL TOUR

FLOOR PLANS

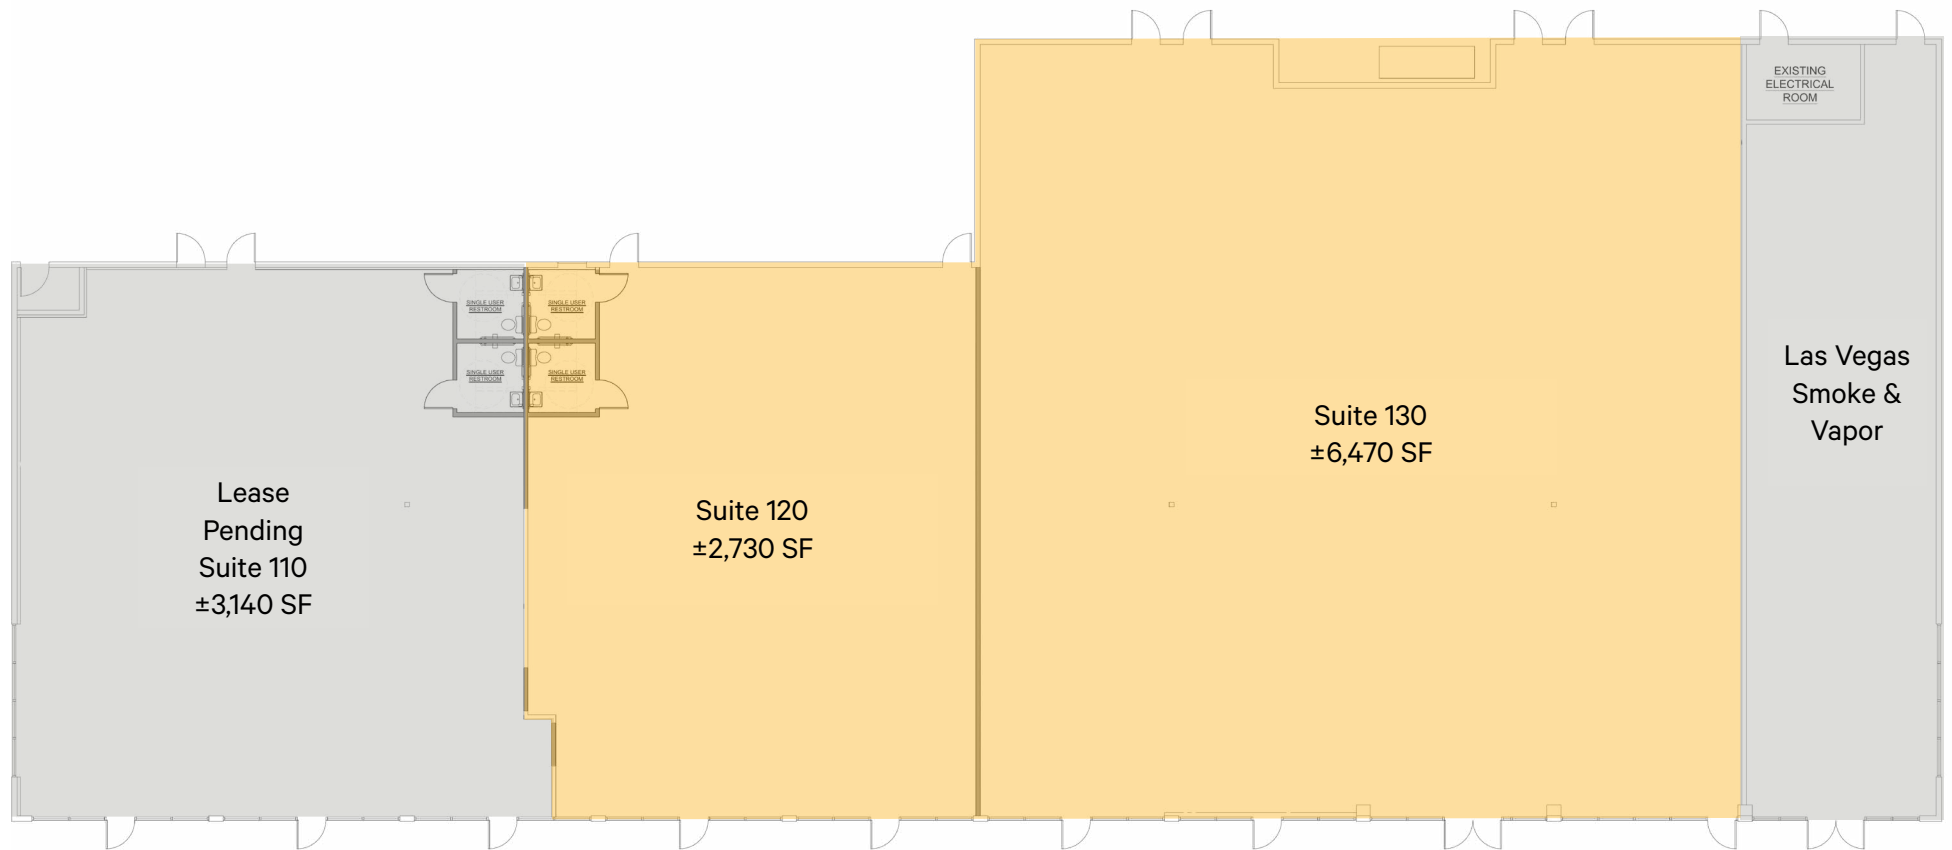



NOT TO SCALE

SHADOW MOUNTAIN MARKETPLACE



- 6.5 Million Annual Visitors
- 4th most visited shopping center in the State of Nevada
- Top 93 Costco Nationwide

all data per Placer.ai

276 Unit Apartment Complex
Under Construction
Estimated Delivery: December 2025

LAS VEGAS

N DECATUR BLVD (±20,918 CPD)

SUITE 130

SUITE 120

SUITE 110

SHOPS AT
CROSSROADS TOWNE CENTER

CROSSROADS TOWNE CENTER



- 5.2 Million Annual Visitors
- 9th most visited shopping center in the State of Nevada
- 5th most visited Walmart in the State of Nevada

all data per Placer.ai

ExtraSpace
Storage



±65,300 CPD

LAS VEGAS STRIP

NORTH LAS VEGAS AIRPORT

LAS VEGAS

SHOPS AT

CROSSROADS TOWNE CENTER



+65,300 CPD

SUITE 110

SUITE 120

SUITE 130

DECATUR 215




SPROUTS ANCHORED CENTER



N DECATUR BLVD (+29,000 CPD)

CROSSROADS TOWNE CENTER



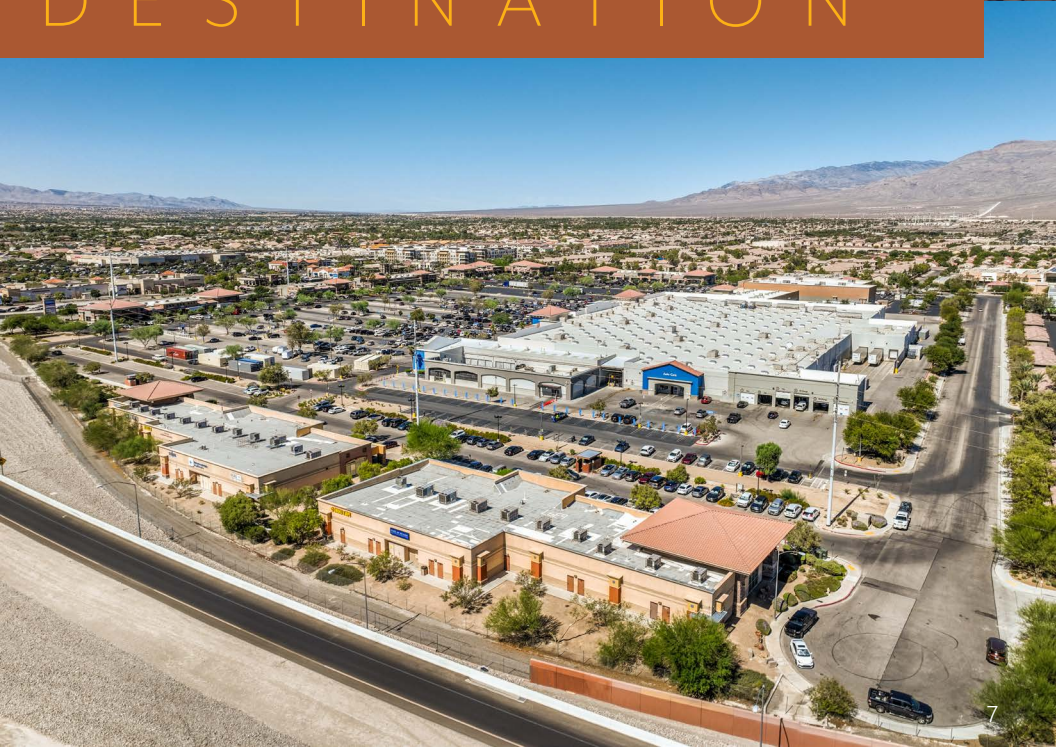

AREA SNAPSHOT: NORTH LAS VEGAS

2024 DEMOGRAPHICS

	1-MILE	3-MILE	5-MILE	NORTH LAS VEGAS	CLARK COUNTY
POPULATION	22,731	149,036	338,080	287,319	2,387,864
EMPLOYEES	3,267	16,951	57,500	66,445	965,679
HOUSEHOLDS	8,011	51,425	117,023	91,672	898,700
AVG HH INCOME	\$110,604	\$116,485	\$108,764	\$93,991	\$103,246
AVG DISP INCOME	\$87,223	\$90,833	\$85,511	\$75,862	\$80,205

Source: ESRI 2024

HOUSING MARKET



\$406,276



Zillow Home Value



+4.9%

One Year Change

Source: www.zillow.com/north-las-vegas-nv/home-values/

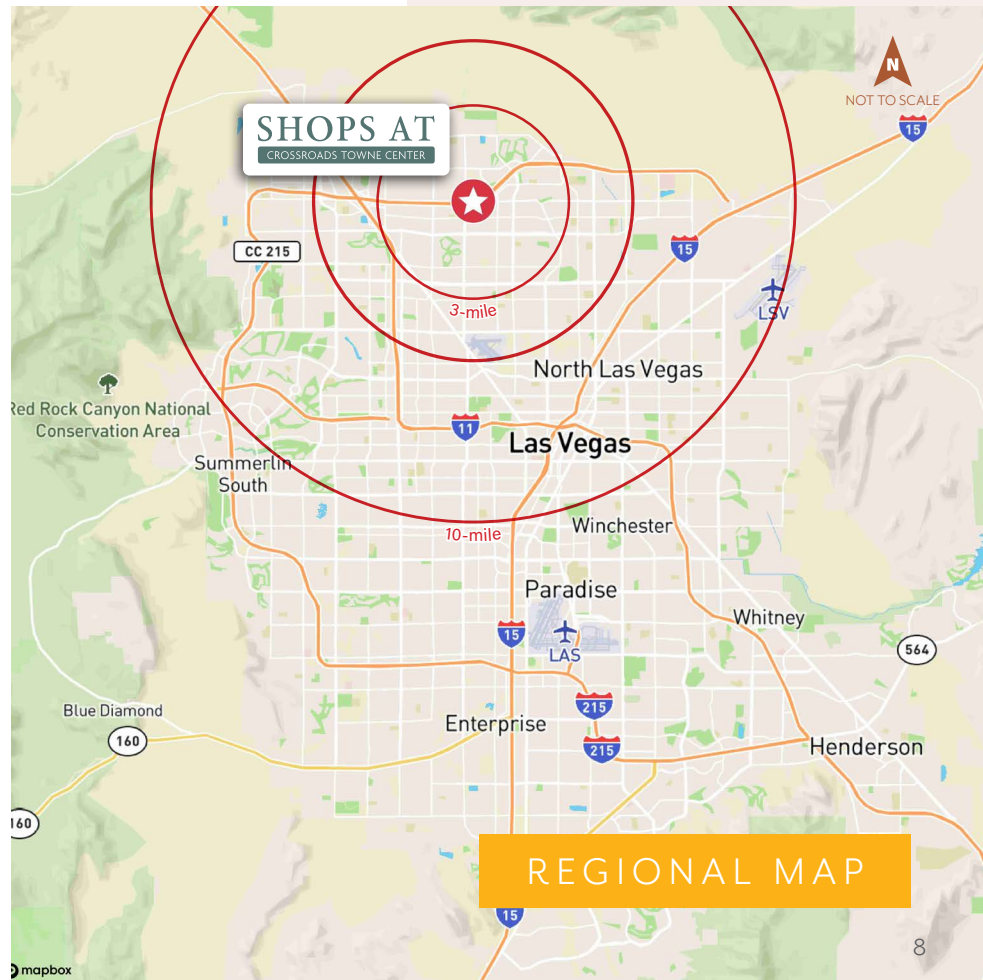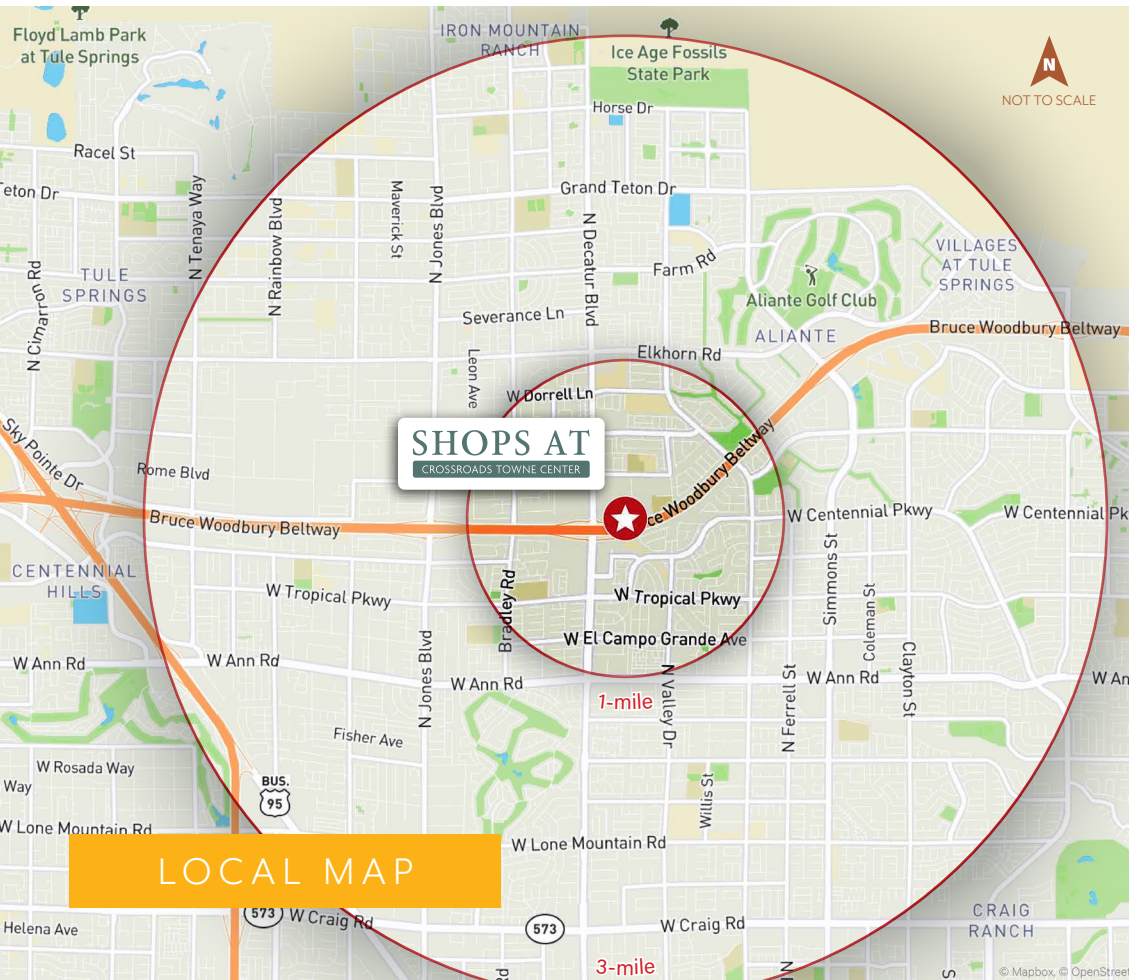

SHOPS AT

CROSSROADS TOWNE CENTER

DAN HUBBARD

Senior Vice President

t. +1 702 369 4833

c. +1 702 561 5721

dan.hubbard@cbre.com

LIC #S.0013713

FERNANDO MARTINEZ-REDING

Senior Associate

t. +1 702 369 4834

c. +1 920 268 6152

fernando.martinezreding@cbre.com

LIC #S.0200151

SHOPS AT
CROSSROADS TOWNE CENTER



W ROME BLVD

N DECATUR BLVD

CBRE

© 2025 CBRE, Inc. All rights reserved. This information has been obtained from sources believed reliable, but has not been verified for accuracy or completeness. You should conduct a careful, independent investigation of the property and verify all information. Any reliance on this information is solely at your own risk. CBRE and the CBRE logo are service marks of CBRE, Inc. All other marks displayed on this document are the property of their respective owners, and the use of such logos does not imply any affiliation with or endorsement of CBRE. Photos herein are the property of their respective owners. Use of these images without the express written consent of the owner is prohibited.