



WYNMARK
COMMERCIAL



CELINA HILLS OFFICE PARK - COMING SOON!!

1308 - 1380 S. Preston Road, Celina, TX 75009

Unique Office Space for Sale or Lease

CELINA HILLS


- Celina Hills Office Park will include 9 office buildings located just off of Preston Road (south of Brookshires, Keller William's and across the street from Ace Hardware). We are minutes from Down Town Celina where you will find restaurants, shopping and the heart of the City.
- This project facilitates a way to purchase an office for your business. Enjoy the benefits of ownership which includes tax right offs and building equity in your real estate to name a few.
- Celina Hills offers a modern, clean space for you to operate your small business. Customize a space that speaks to you, your employees, and your brand. Consider our offices the foundation to your company's ever-growing success.

PROJECT DETAILS:

- Purchase Price: \$375 psf
- Lease Price: \$36 + \$10 NNN
- Minimum Term: 10 Years
- Allowed Use: Medical & Office
- Zoning: C-2 Commercial
- Type: Condo
- Condition: Cold Dark Shell
- Parking Ratio: 1/313
- Const Start Date: Sept 2024
- Delivery Date (Bldg 1 & 8): October 2025
- Preston Road VPD: 21,932

BUILDINGS:

- Building 1: Under Contract
- Building 2: 1,400—6,300 SF
- Building 3: 2,815—6,300 SF
- Building 4: 1,700—5,630 SF
- Building 5: 1,700—3,930 SF
- Building 6: 1,500—5,630 SF
- Building 7: 1,500—5,805 SF
- Building 8: Under Contract
- Building 9: 1,700—5,205 SF

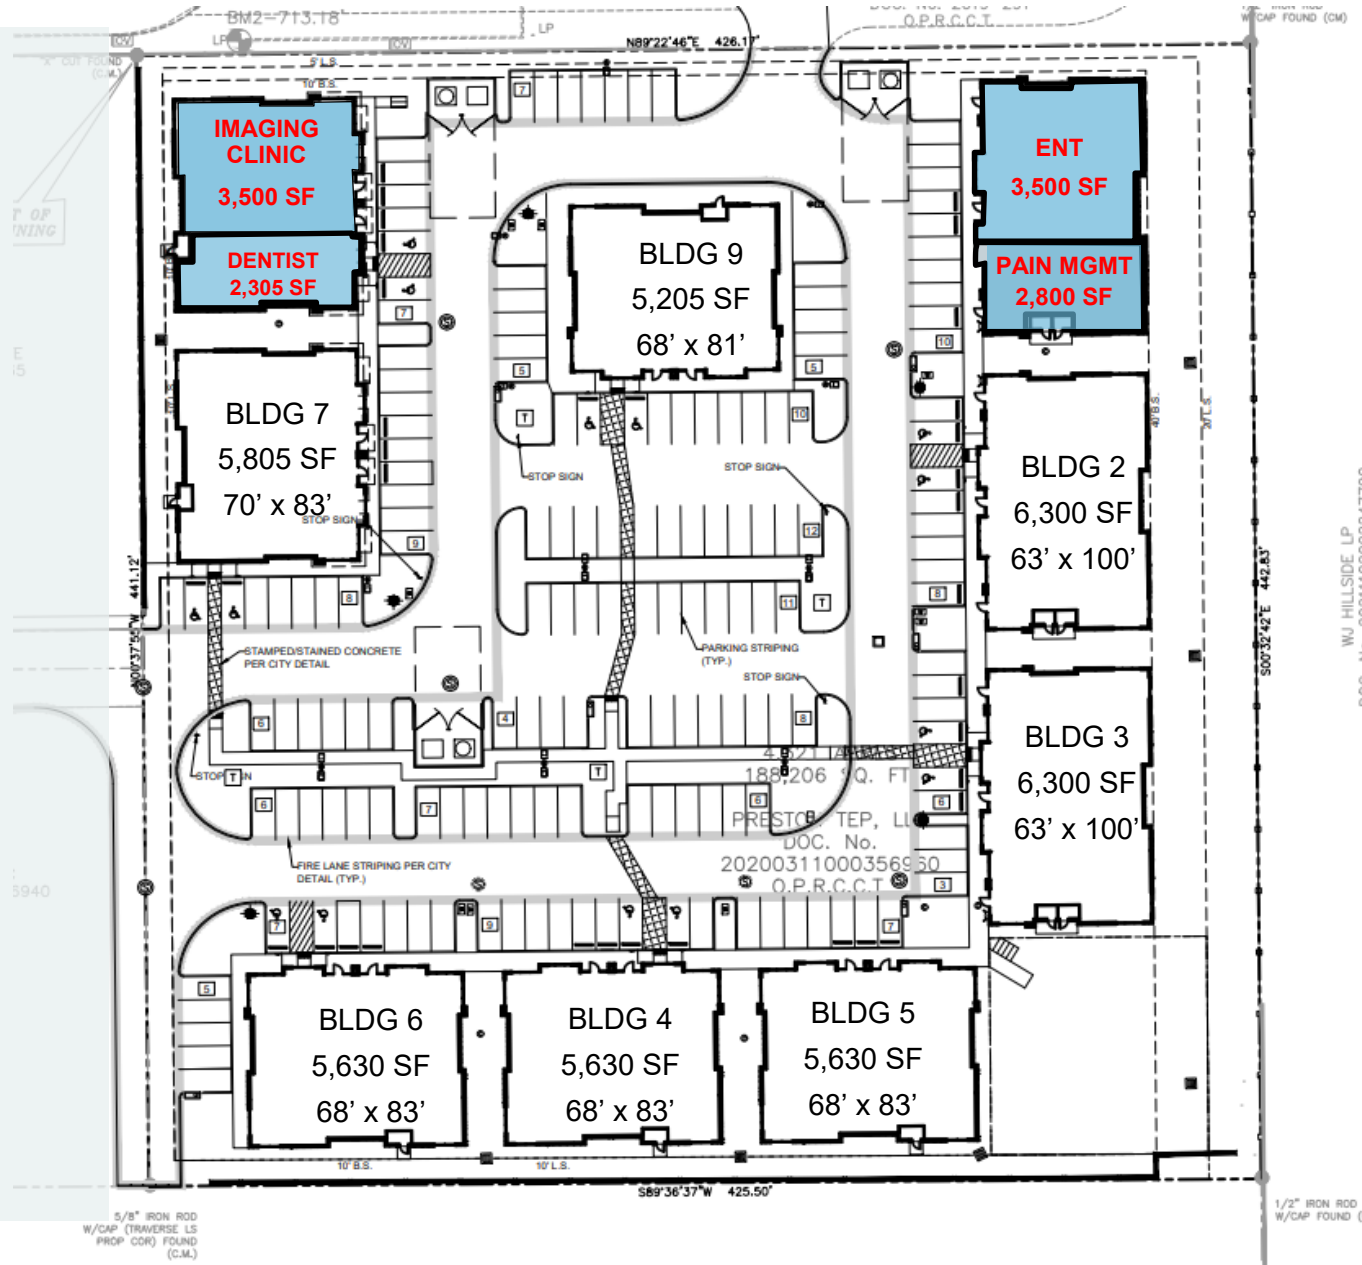

RENDERINGS



*Please
Contact*

AUSTIN EASTMAN

972.360.8787

Austin@wynmarkcommercial.com

KRISTIN HOLLEK

972.360.8787

Kristin@wynmarkcommercial.com

Construction Photos



*Please
Contact*

AUSTIN EASTMAN

972.360.8787


Austin@wynmarkcommercial.com

KRISTIN HOLLEK

972.360.8787

Kristin@wynmarkcommercial.com

RENDERING

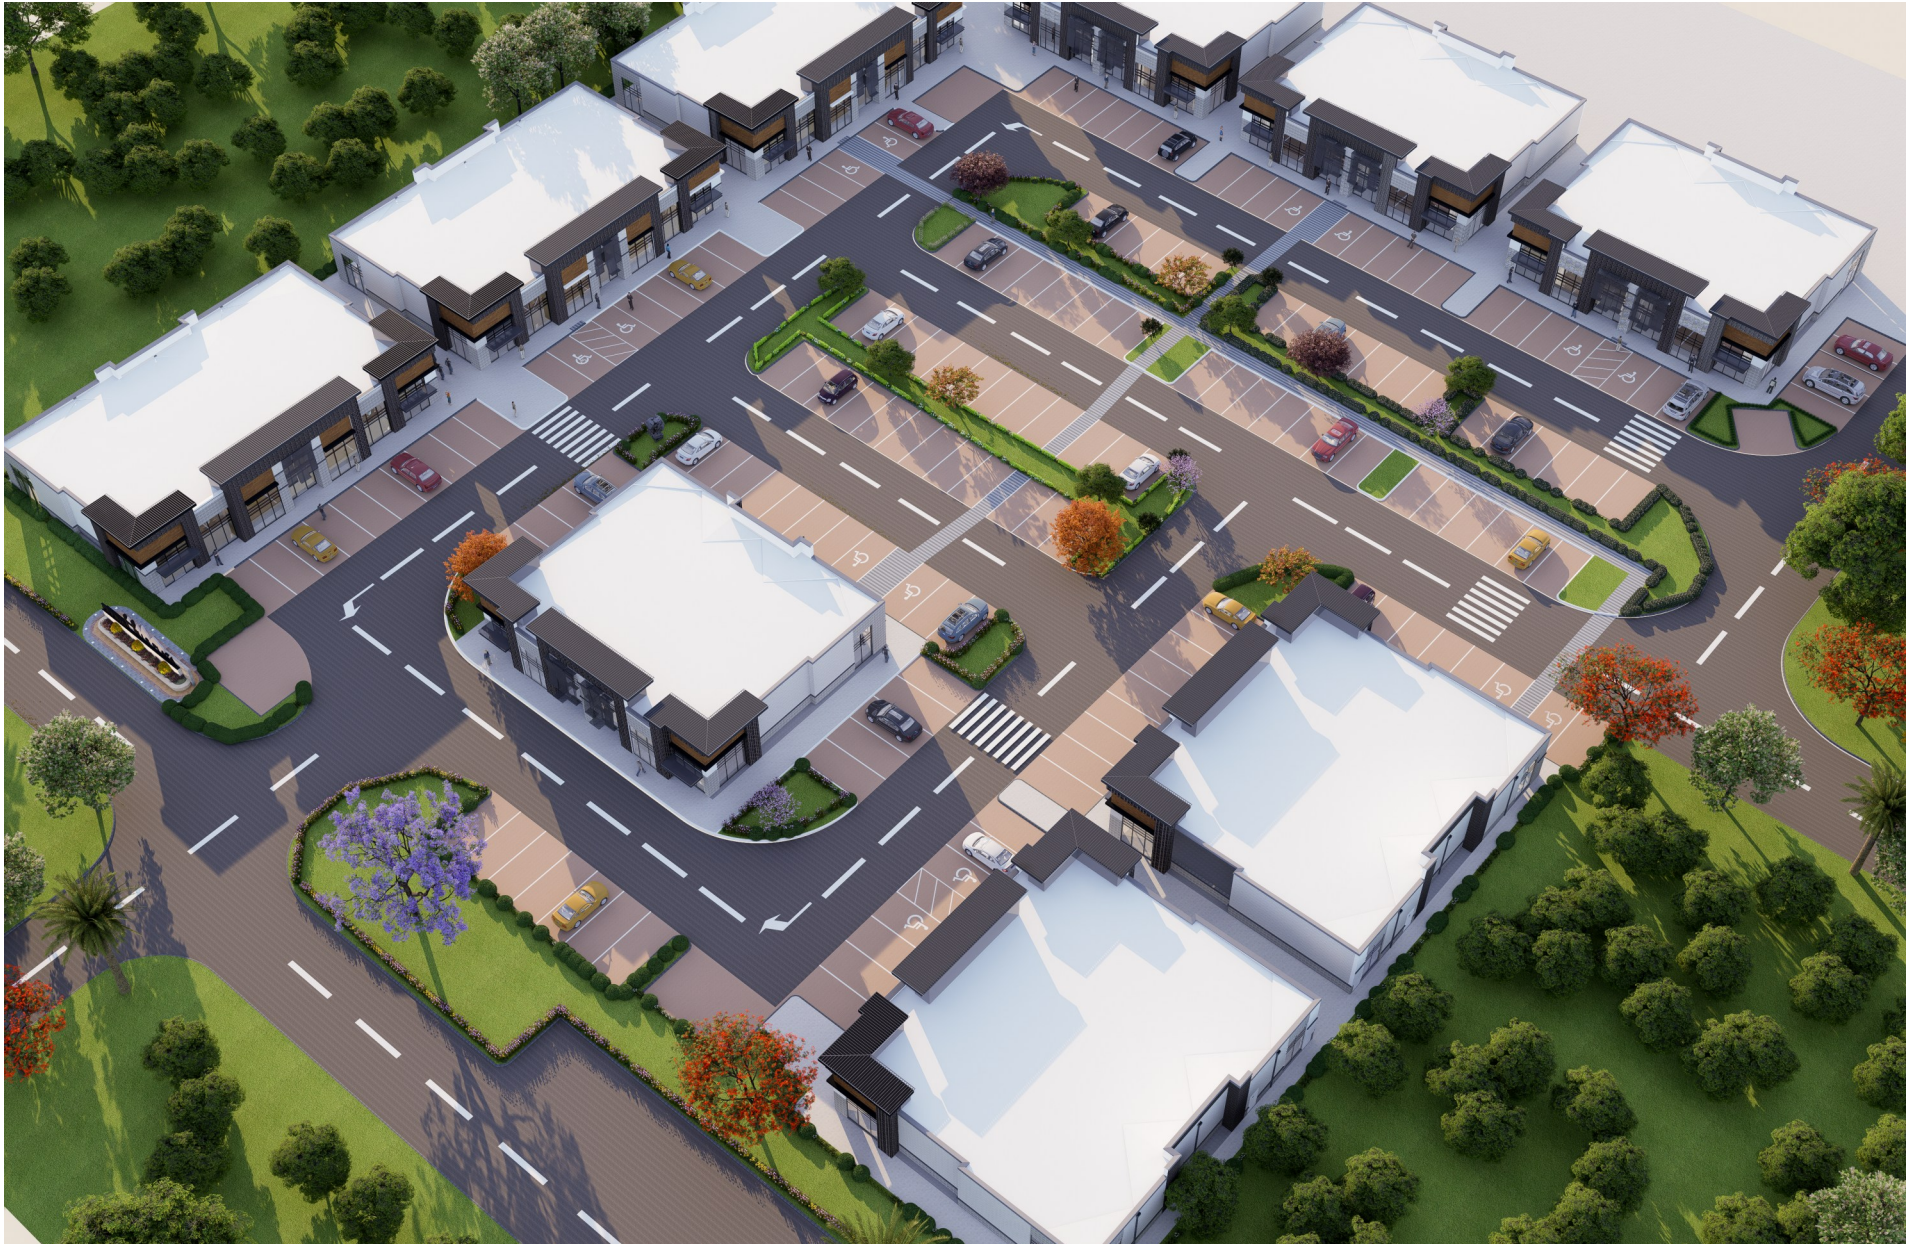

*Please
Contact*

AUSTIN EASTMAN

972.360.8787

Austin@wynmarkcommercial.com

KRISTIN HOLLEK

972.360.8787

Kristin@wynmarkcommercial.com



MAP



DEMOGRAPHICS

Income

	2 mile	5 mile	10 mile
Avg Household Income	\$135,447	\$172,105	\$164,038
Median Household Income	\$103,812	\$148,393	\$141,065
< \$25,000	195	457	3,635
\$25,000 - 50,000	399	794	6,416
\$50,000 - 75,000	547	1,187	7,877
\$75,000 - 100,000	472	1,218	7,872
\$100,000 - 125,000	223	1,410	10,332
\$125,000 - 150,000	336	2,164	10,218
\$150,000 - 200,000	484	2,872	15,850
\$200,000+	638	4,080	23,197

Housing

	2 mile	5 mile	10 mile
Median Home Value	\$348,746	\$477,392	\$447,720
Median Year Built	2009	2010	2010



CELINA HILLS PLAZA BLDG 8

PRESTON RD & E SUNSET BLVD
CITY OF CELINA, COLLIN COUNTY, TX

1	REVISION FOR CITY COMMENTS	NO. 001
2	REVISION FOR CITY COMMENTS	NO. 002
3	REVISION FOR CITY COMMENTS	NO. 003


DRAWING TITLE
**BLDG 8 -
FLOOR PLAN**

SHEET NO.


A2.00

NOTES:



- ALL ACCESSIBLE ENTRANCES SHALL HAVE NO MORE THAN 2% SLOPE FOR DISTANCE OF 60" PERPENDICULAR TO THE DOOR.
- ALL EXTERIOR COMMON USE DOOR THRESHOLDS TO BE ACCESSIBLE.
- REFER STRUCTURAL PLAN FOR LOAD BEARING COLUMNS AND SHEAR WALL LOCATIONS.
- ALL EXTERIOR WALLS/WINDOWS/AND DOORS SHALL BE COMPLIANT WITH IECC 2021 LOCAL REGULATIONS.
 - WALL INSULATION: R-21MIN
 - ROOF INSULATION: R-25CI
 - WINDOW: U - 0.4 SHGC - 0.3
 - DOORS: U - 0.6
- INTERIOR GYP BD TO BE INSTALLED BY TENANT AT FINISH OUT, TYPICAL THROUGHOUT
- REFER TO ACCESSIBILITY GUIDELINE SHEETS FOR ADDITIONAL INFORMATION NOT SHOW THIS SHEET
- REFER TO SCHEDULES AND DETAIL SHEETS FOR ADDITIONAL INFORMATION ON WALL ASSEMBLY, DOOR, AND WINDOWS
- ALL CONCRETE BEYOND THE EXTERIOR PERIMETER WALLS OF THE BUILDING SHALL HAVE A POSITIVE SLOPE DOWN AND AWAY FROM THE BUILDING
- ALL DOWNSPOUTS SHALL BE CONNECTED TO UNDERGROUND STORM WATER COLLECTION SYSTEM REFER TO CIVIL DWGS
- CONTRACTOR IS RESPONSIBLE FOR ALL MISCELLANEOUS BLOCKING.
- CONTRACTOR SHALL INSTALL ALL MATERIALS AND EQUIPMENT TO MANUFACTURERS STANDARDS & RECOMMENDATIONS TO ENSURE COMPATIBILITY WITH MFR'S PERFORMANCE REQUIREMENTS.
- POUR CONCRETE SLAB CLEAN AND LEVEL READY FOR FLOOR FINISH BY FUTURE TENANT
- CONTROL JOINT PER STRUCTURAL
- PROVIDE LEAVE OUT 4' X 4' CONCRETE SLAB FOR ACCESS TO SEWER LINE FOR RESTROOM.
- RECESSED KNOX BOX
REFER DETAIL: 3 / A2.00

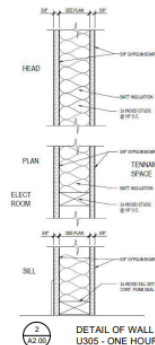


DETAIL OF WALL TYPE A1
U305 - ONE HOUR FIRE RATED

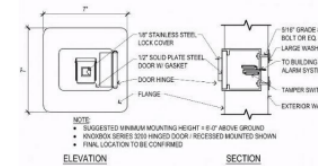

KNOX BOX DETAIL

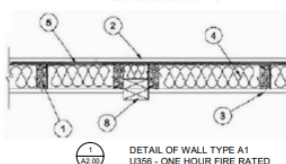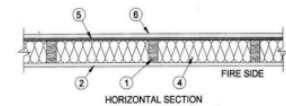

DETAIL OF WALL TYPE A1
U356 - ONE HOUR FIRE RATED

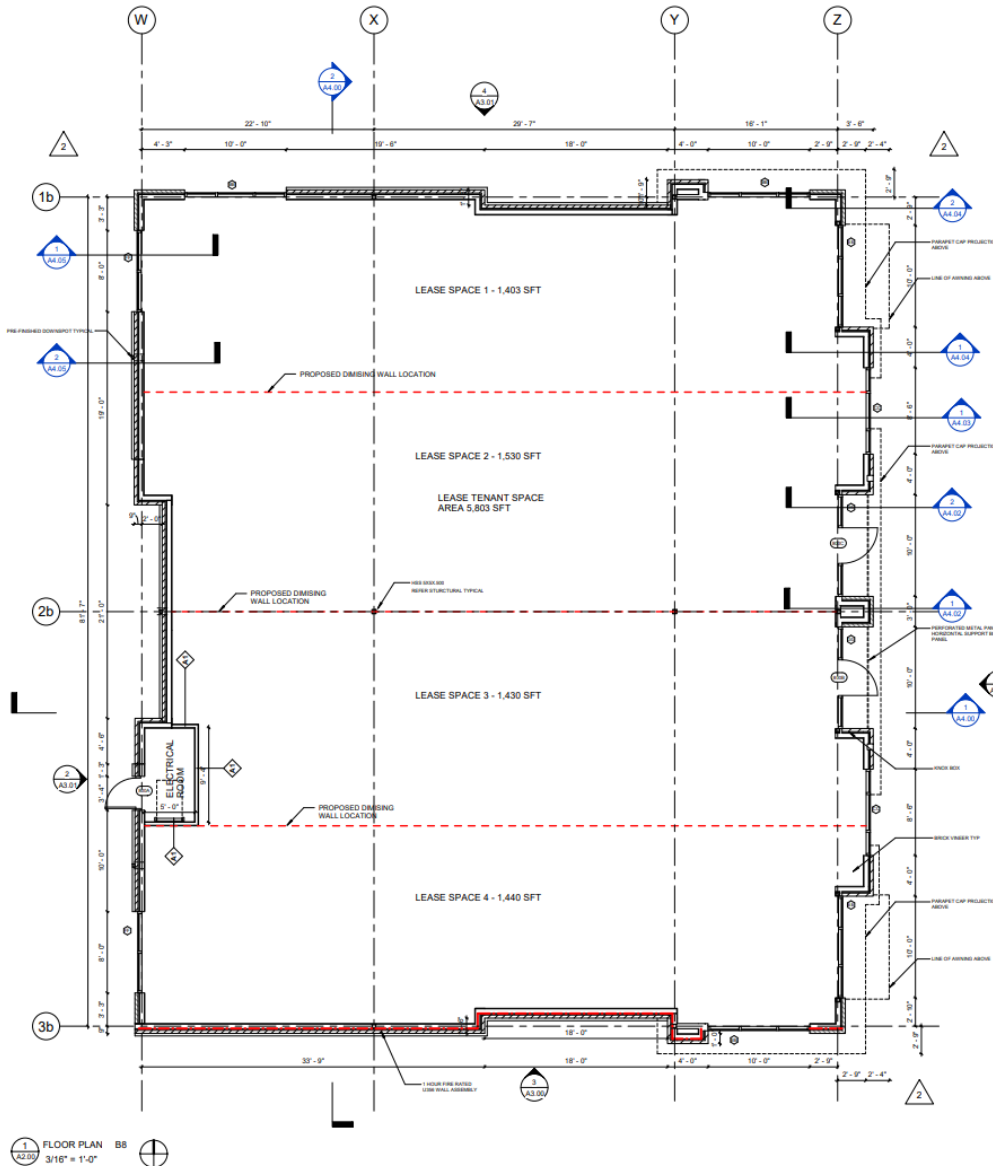

1 FLOOR PLAN BS
3/16" = 1'-0"



WYNMARK
COMMERCIAL

Please
Contact

AUSTIN EASTMAN

972.360.8787

Austin@wynmarkcommercial.com

KRISTIN HOLLEK

972.360.8787

Kristin@wynmarkcommercial.com



Information About Brokerage Services

Texas law requires all real estate license holders to give the following information about brokerage services to prospective buyers, tenants, sellers and landlords.

11-2-2015



TYPES OF REAL ESTATE LICENSE HOLDERS:

- A **BROKER** is responsible for all brokerage activities, including acts performed by sales agents sponsored by the broker.
- A **SALES AGENT** must be sponsored by a broker and works with clients on behalf of the broker.

A BROKER'S MINIMUM DUTIES REQUIRED BY LAW (A client is the person or party that the broker represents):

- Put the interests of the client above all others, including the broker's own interests;
- Inform the client of any material information about the property or transaction received by the broker;
- Answer the client's questions and present any offer to or counter-offer from the client; and
- Treat all parties to a real estate transaction honestly and fairly.

A LICENSE HOLDER CAN REPRESENT A PARTY IN A REAL ESTATE TRANSACTION:

AS AGENT FOR OWNER (SELLER/LANDLORD): The broker becomes the property owner's agent through an agreement with the owner, usually in a written listing to sell or property management agreement. An owner's agent must perform the broker's minimum duties above and must inform the owner of any material information about the property or transaction known by the agent, including information disclosed to the agent or subagent by the buyer or buyer's agent.

AS AGENT FOR BUYER/TENANT: The broker becomes the buyer/tenant's agent by agreeing to represent the buyer, usually through a written representation agreement. A buyer's agent must perform the broker's minimum duties above and must inform the buyer of any material information about the property or transaction known by the agent, including information disclosed to the agent by the seller or seller's agent.

AS AGENT FOR BOTH - INTERMEDIARY: To act as an intermediary between the parties the broker must first obtain the written agreement of each party to the transaction. The written agreement must state who will pay the broker and, in conspicuous bold or underlined print, set forth the broker's obligations as an intermediary. A broker who acts as an intermediary:

- Must treat all parties to the transaction impartially and fairly;
- May, with the parties' written consent, appoint a different license holder associated with the broker to each party (owner and buyer) to communicate with, provide opinions and advice to, and carry out the instructions of each party to the transaction.
- Must not, unless specifically authorized in writing to do so by the party, disclose:
 - that the owner will accept a price less than the written asking price;
 - that the buyer/tenant will pay a price greater than the price submitted in a written offer; and
 - any confidential information or any other information that a party specifically instructs the broker in writing not to disclose, unless required to do so by law.

AS SUBAGENT: A license holder acts as a subagent when aiding a buyer in a transaction without an agreement to represent the buyer. A subagent can assist the buyer but does not represent the buyer and must place the interests of the owner first.

TO AVOID DISPUTES, ALL AGREEMENTS BETWEEN YOU AND A BROKER SHOULD BE IN WRITING AND CLEARLY ESTABLISH:

- The broker's duties and responsibilities to you, and your obligations under the representation agreement.
- Who will pay the broker for services provided to you, when payment will be made and how the payment will be calculated.

LICENSE HOLDER CONTACT INFORMATION: This notice is being provided for information purposes. It does not create an obligation for you to use the broker's services. Please acknowledge receipt of this notice below and retain a copy for your records.

Wynmark Commercial Real Estate Group, PLLC	9000664	markp@wynmarkcommercial.com	972-360-8787
Licensed Broker /Broker Firm Name or Primary Assumed Business Name	License No.	Email	Phone
Mark Pittman	526294	markp@wynmarkcommercial.com	972-897-0562
Designated Broker of Firm	License No.	Email	Phone
Licensed Supervisor of Sales Agent/ Associate	License No.	Email	Phone
Sales Agent/Associate's Name	License No.	Email	Phone
Buyer/Tenant/Seller/Landlord Initials		Date	

Regulated by the Texas Real Estate Commission

Information available at www.trec.texas.gov
IABS 1-0