

7300 HEADSBERG AVE

REVISIONS BY	DATE	DESCRIPTION
AK	11/14/11	REVISED
AK	11/14/11	REVISED
AK	11/14/11	REVISED


DATE	11/14/11
SCALE	AS SHOWN
DRAWN BY	AK
CHECKED BY	AK
DATE	11/14/11



CORSO ASSOCIATES ARCHITECTS  
 138 Weeks Way | Box 65 | Sebastopol, CA 95472 | 707-823-0435

BRR OFFICE BUILDING  
 7300 HEADSBERG AVENUE  
 SEBASTOPOL, CALIFORNIA 95472

PROJECT	BRR OFFICE BUILDING
DATE	11/14/11
SCALE	AS SHOWN
DRAWN BY	AK
CHECKED BY	AK
DATE	11/14/11

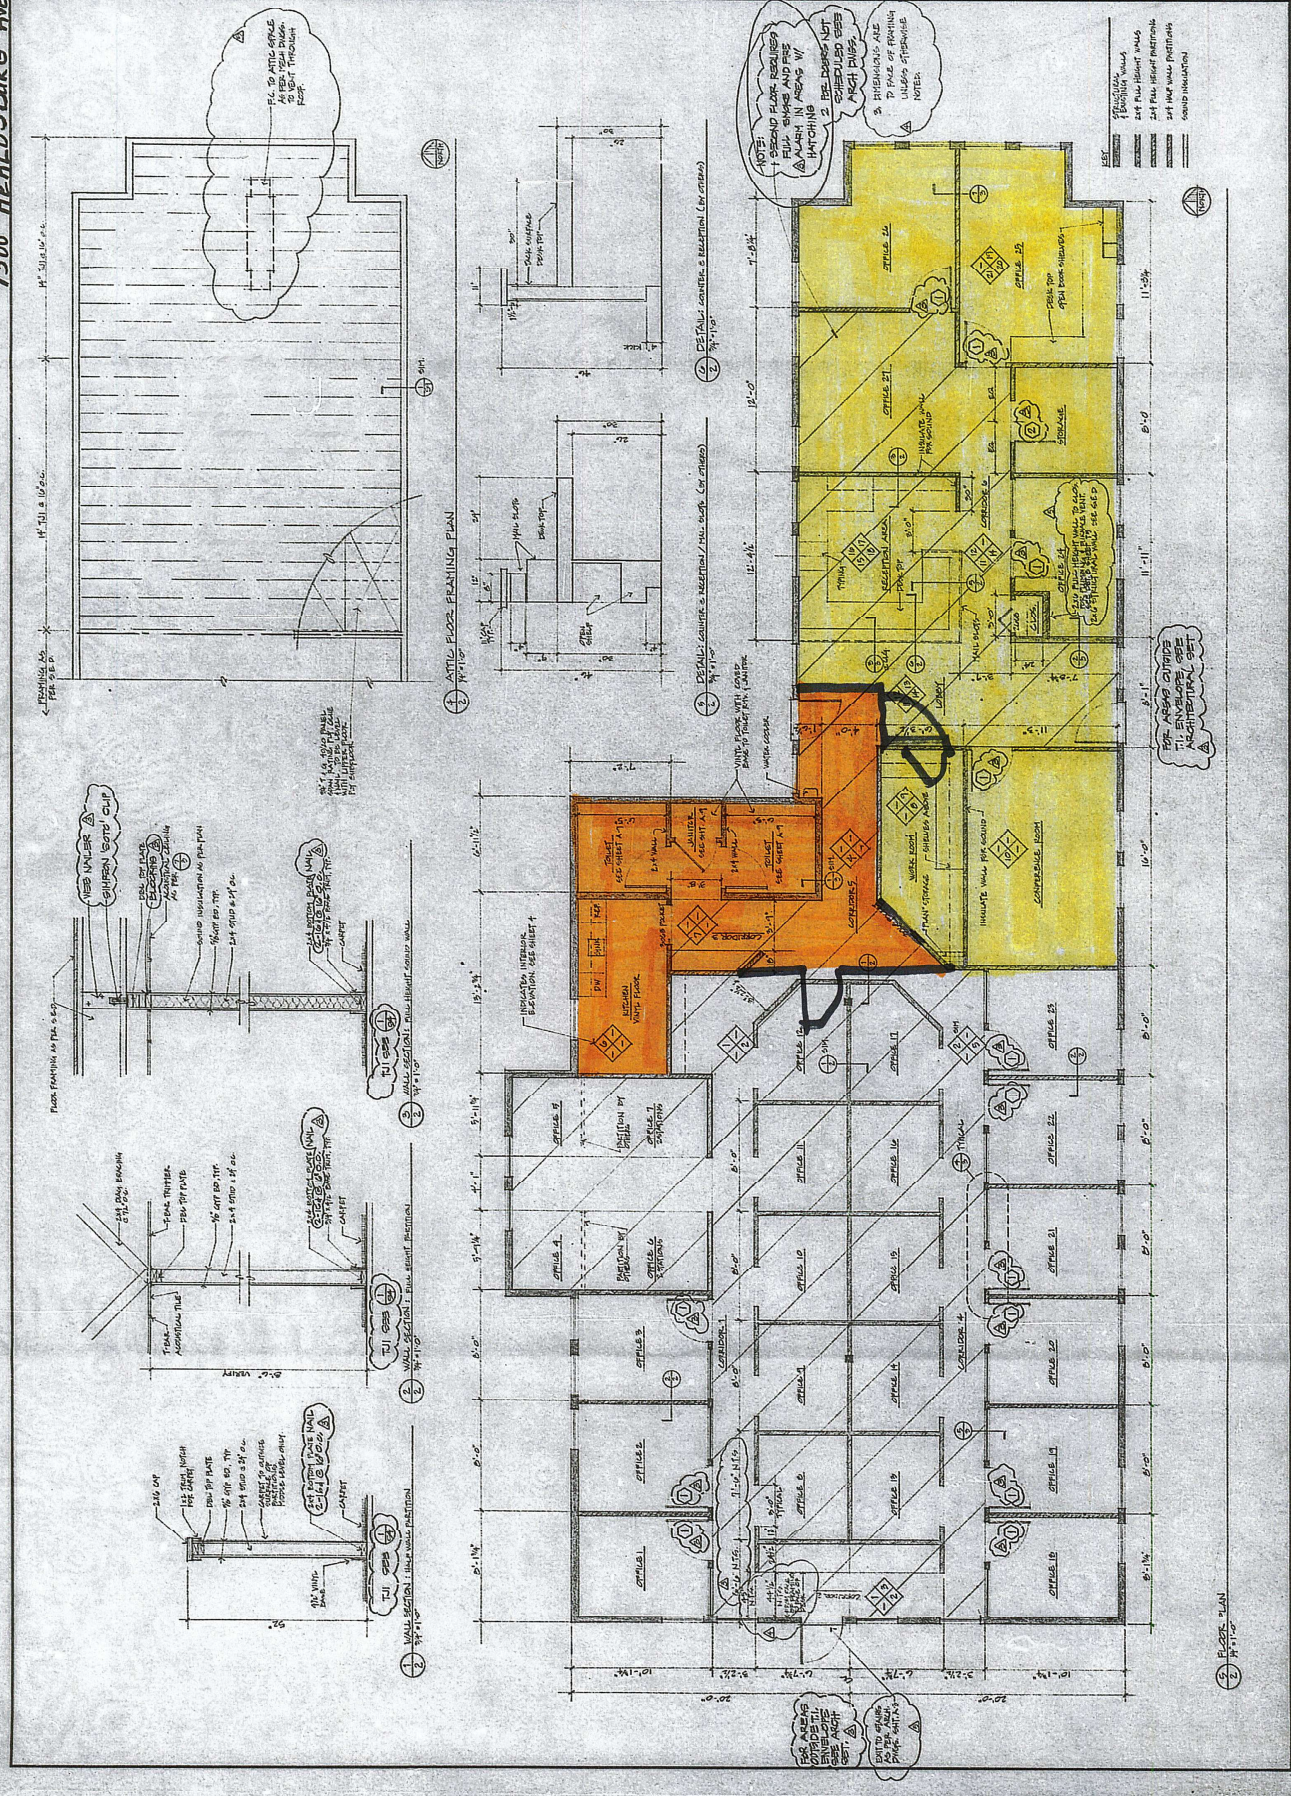

Sheet 01 of 01  
 Date 11/14/11  
 Drawn by AK  
 Checked by AK

11/14/11