

WALL LEGEND

===== EXISTING
 ===== NEW

NOTES:

ALT. #1: DEMO ALL WALLS FOR OFFICES AND CONFERENCE ROOM AND REBUILD TO DECK.



ALT. #2: INSTALL NEW CEILING AND GRID IN ALL OFFICES AND CONFERENCE ROOM.

1. PROVIDE WATER LINE FOR COFFEE MAKER

2. BREAK AREA SINK TO BE STAINLESS STEEL UNDERMOUNT, FULL SIZE

FINISHES:

CPT - CARPET
 LVT - LUXURY VINYL TILE
 CT - CERAMIC TILE

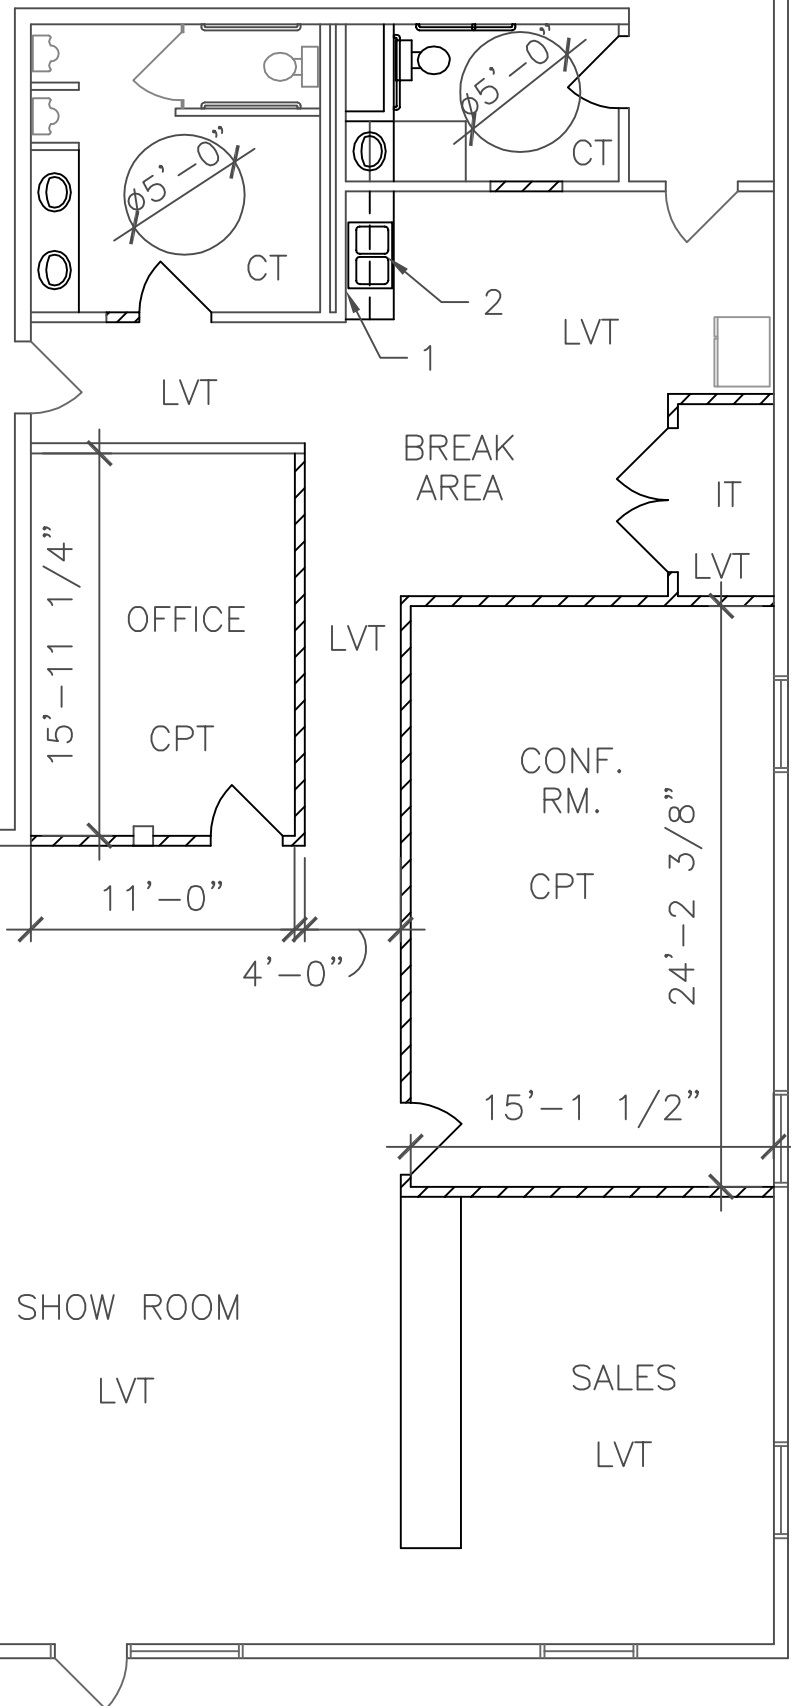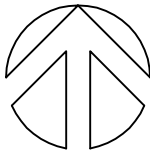

SEQUENCE OF	SHEET NUMBER A3	PROJECT		NEW OFFICE PLAN	
		CHARTER INVESTORS, LLC. 4219 CHARTER AVE.		DESIGNED BY DH	<div>fusion design</div> <div>4700 nw 156th street edmond, oklahoma 73013 405.306.4233 phone 405.285.4595 fax</div>
		SCALE 1/8"=1'-0"		DRAWN BY DH	
		DATE 5/14/18		APPROVED BY DH	