



Uniti Fiber
Schillinger North
7923 Airway Park Dr
Mobile AL

SCHILLINGER NORTH

Warehouse/Office Location

NTS

ALL UTILITY LOCATIONS SHOWN ARE APPROXIMATE.
CONTRACTOR IS RESPONSIBLE FOR ALL LOCATING.
PRIOR TO ANY WORK PERFORMED.

CONTACT Southern Light: 877-652-2321

INFORMATION IN THIS DOCUMENT
IS PROPRIETARY AND SHALL NOT
BE USED, COPIED, REPRODUCED
OR DISCLOSED IN WHOLE OR IN
PART WITHOUT WRITTEN CONSENT
OF Southern Light



SCHILLINGER NORTH
7923 Airway Park Dr
Mobile, AL 36608

| | | | | |
|-------|-----------|-----------------------------|-------------------------|--------------------------|
| DATE: | REVISIONS | SCALE: NTS | PROJ. NO.: N/A | DATE: 2/28/2024 |
| | | INDEX REF.: Wareh-CV | ENG: MG | DRAWN BY: M GREEN |
| | | ROUTE SCHEM.: N/A | SPLICE DWG.: N/A | DWG. NO: CV |

AIRWAY PARK DR

PARKING

PARKING

MAIN BUILDING/
WAREHOUSE

WAREHOUSE

SCHILLINGER NORTH

DIMENSIONS

1" = 40'

ALL UTILITY LOCATIONS SHOWN ARE APPROXIMATE.
CONTRACTOR IS RESPONSIBLE FOR ALL LOCATING.
PRIOR TO ANY WORK PERFORMED.


CONTACT Southern Light: 877-652-2321

INFORMATION IN THIS DOCUMENT
IS PROPRIETARY AND SHALL NOT
BE USED, COPIED, REPRODUCED
OR DISCLOSED IN WHOLE OR IN
PART WITHOUT WRITTEN CONSENT
OF Southern Light



SCHILLINGER NORTH
7923 Airway Park Dr
Mobile, AL 36608

| | | | | |
|-------|-----------|----------------------|------------------|-------------------|
| DATE: | REVISIONS | SCALE: 1" = 40' | PROJ. NO.: N/A | DATE: 2/28/2024 |
| | | INDEX REF.: Wareh-CV | ENG: MG | DRAWN BY: M GREEN |
| | | ROUTE SCHEM.: N/A | SPLICE DWG.: N/A | DWG. NO: WareH-01 |

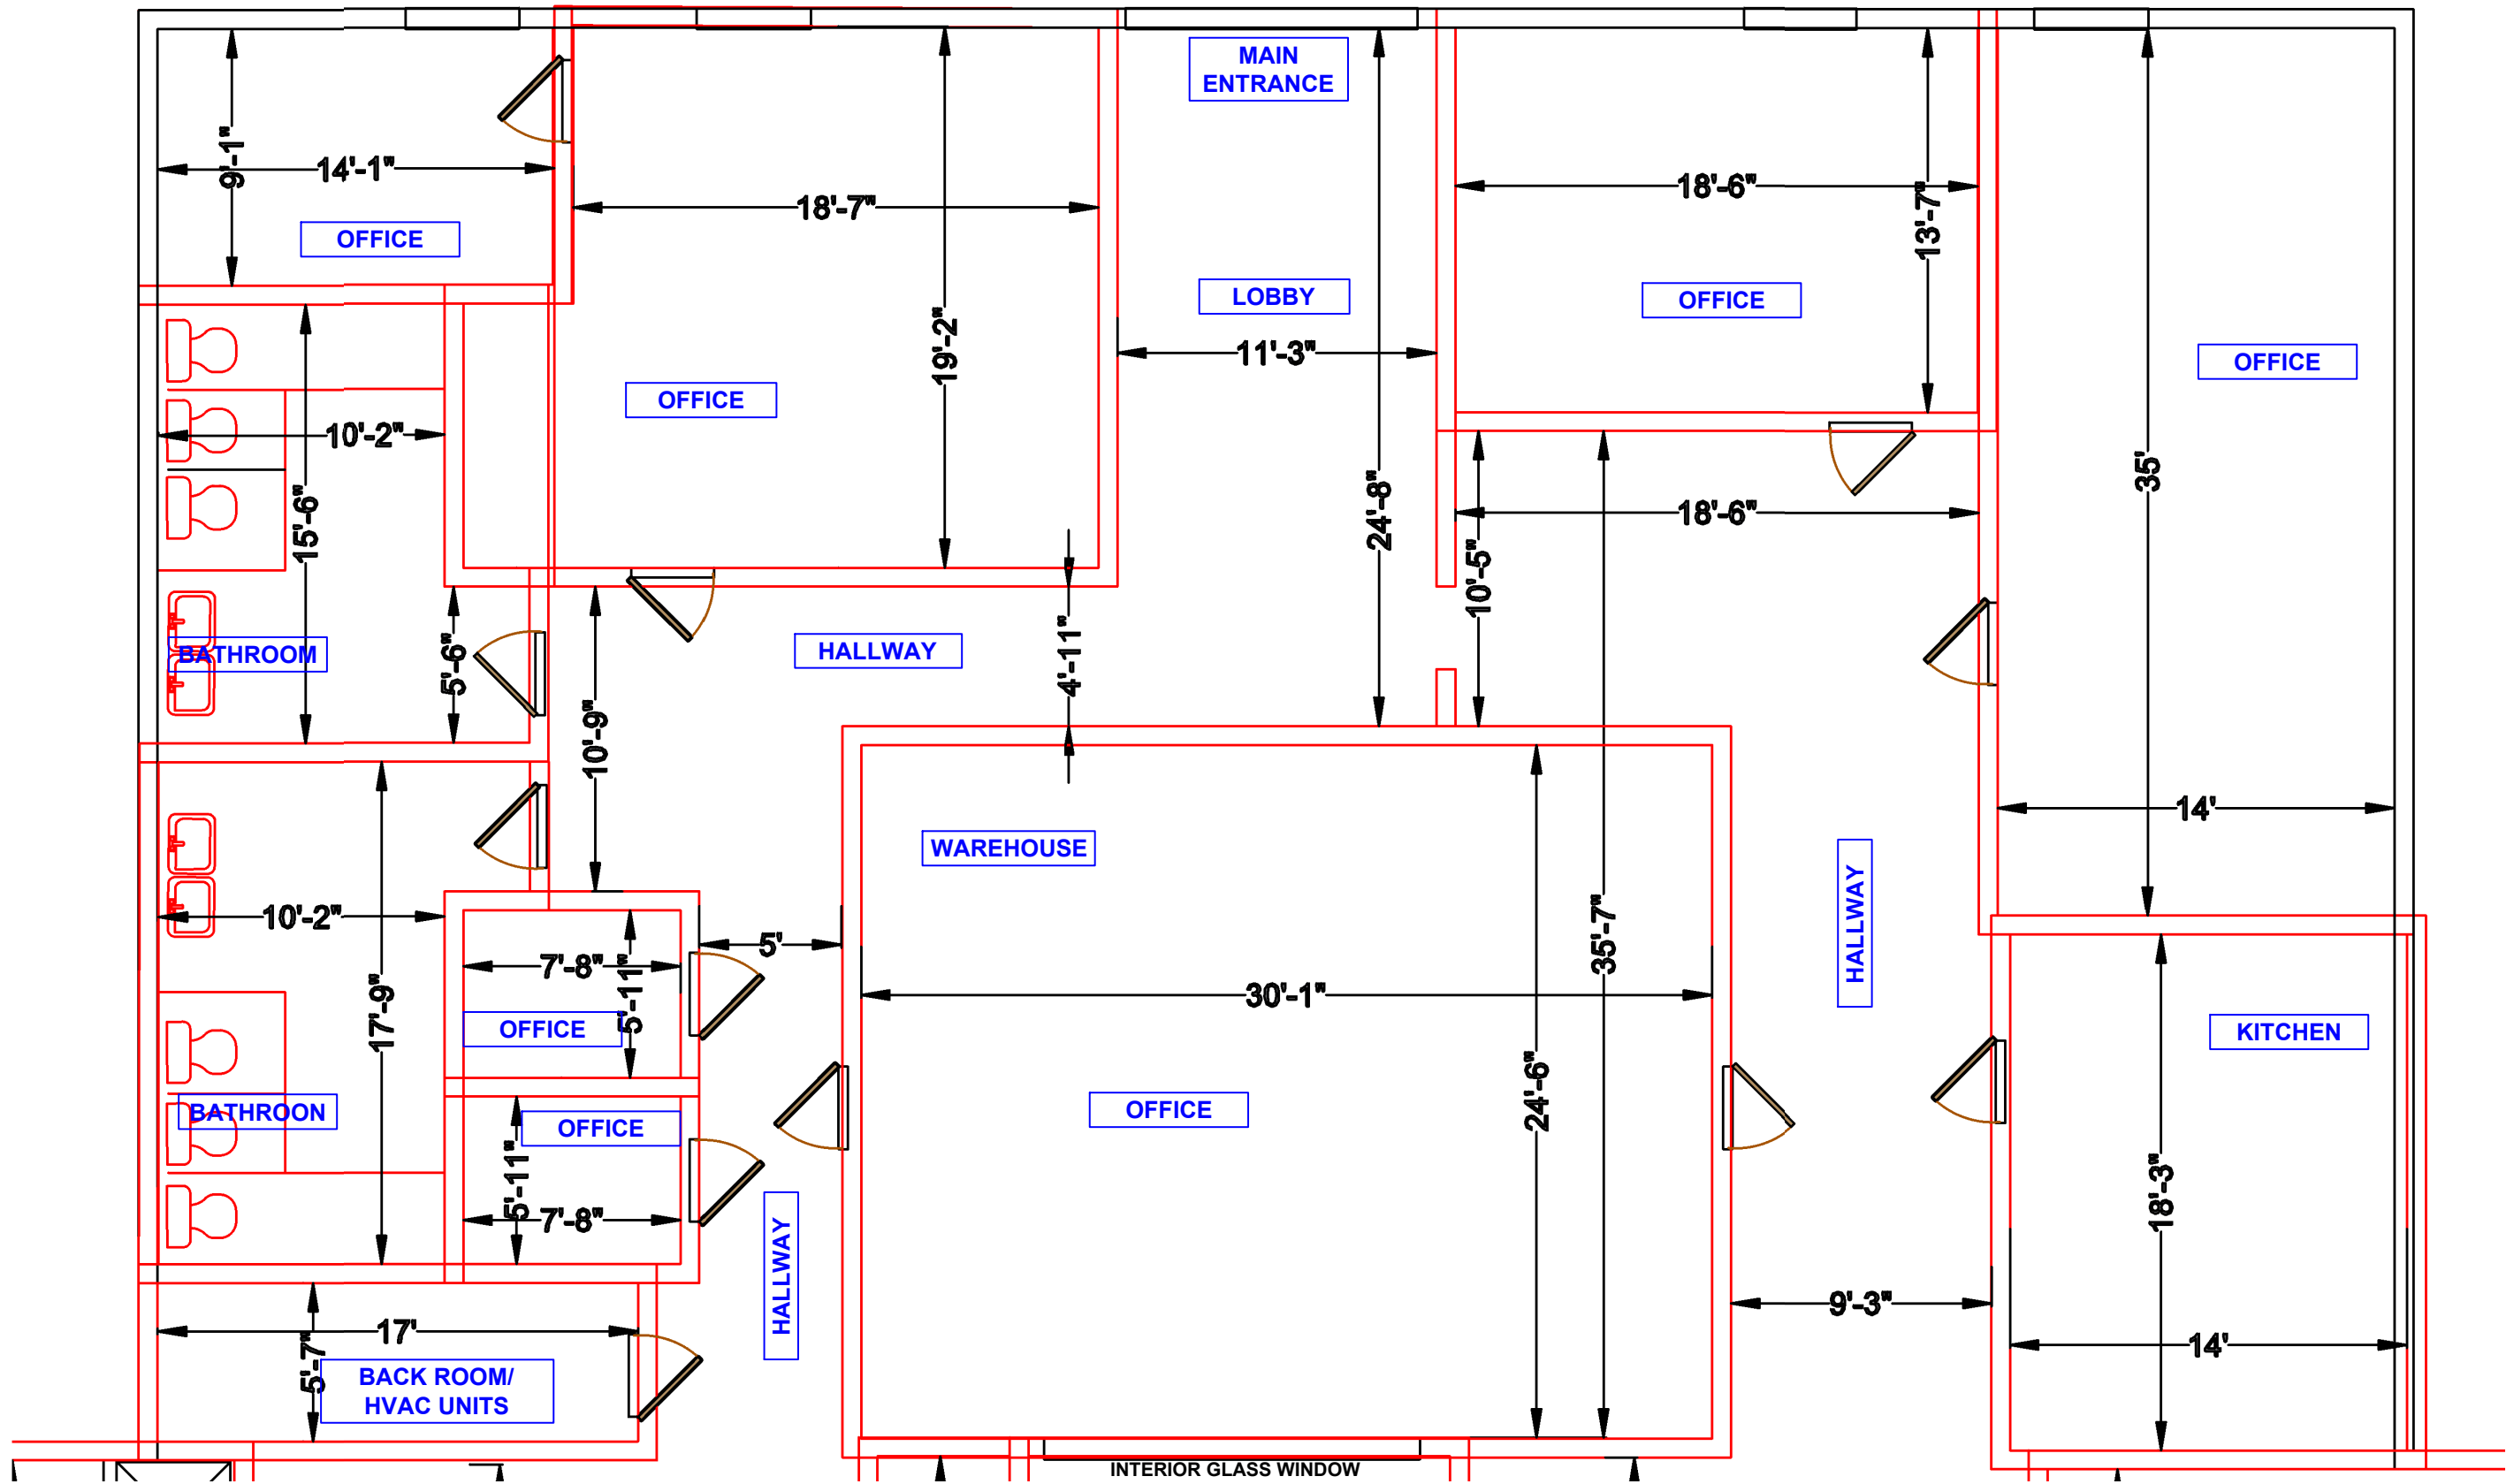

SCHILLINGER NORTH
MAIN BUILDING AREA

1" = 6'


ALL UTILITY LOCATIONS SHOWN ARE APPROXIMATE. CONTRACTOR IS RESPONSIBLE FOR ALL LOCATING. PRIOR TO ANY WORK PERFORMED.
 CONTACT Southern Light: 877-652-2321

INFORMATION IN THIS DOCUMENT IS PROPRIETARY AND SHALL NOT BE USED, COPIED, REPRODUCED OR DISCLOSED IN WHOLE OR IN PART WITHOUT WRITTEN CONSENT OF Southern Light



SCHILLINGER NORTH
 7923 Airway Park Dr
 Mobile, AL 36608

| | | | | |
|-------|------------|----------------------|------------------|-------------------|
| DATE: | REVISIONS: | SCALE: 1"=6' | PROJ. NO.: N/A | DATE: 2/28/2024 |
| | | INDEX REF.: Wareh-CV | ENG: MG | DRAWN BY: M GREEN |
| | | ROUTE SCHEM.: N/A | SPLICE DWG.: N/A | DWG. NO: WareH-02 |

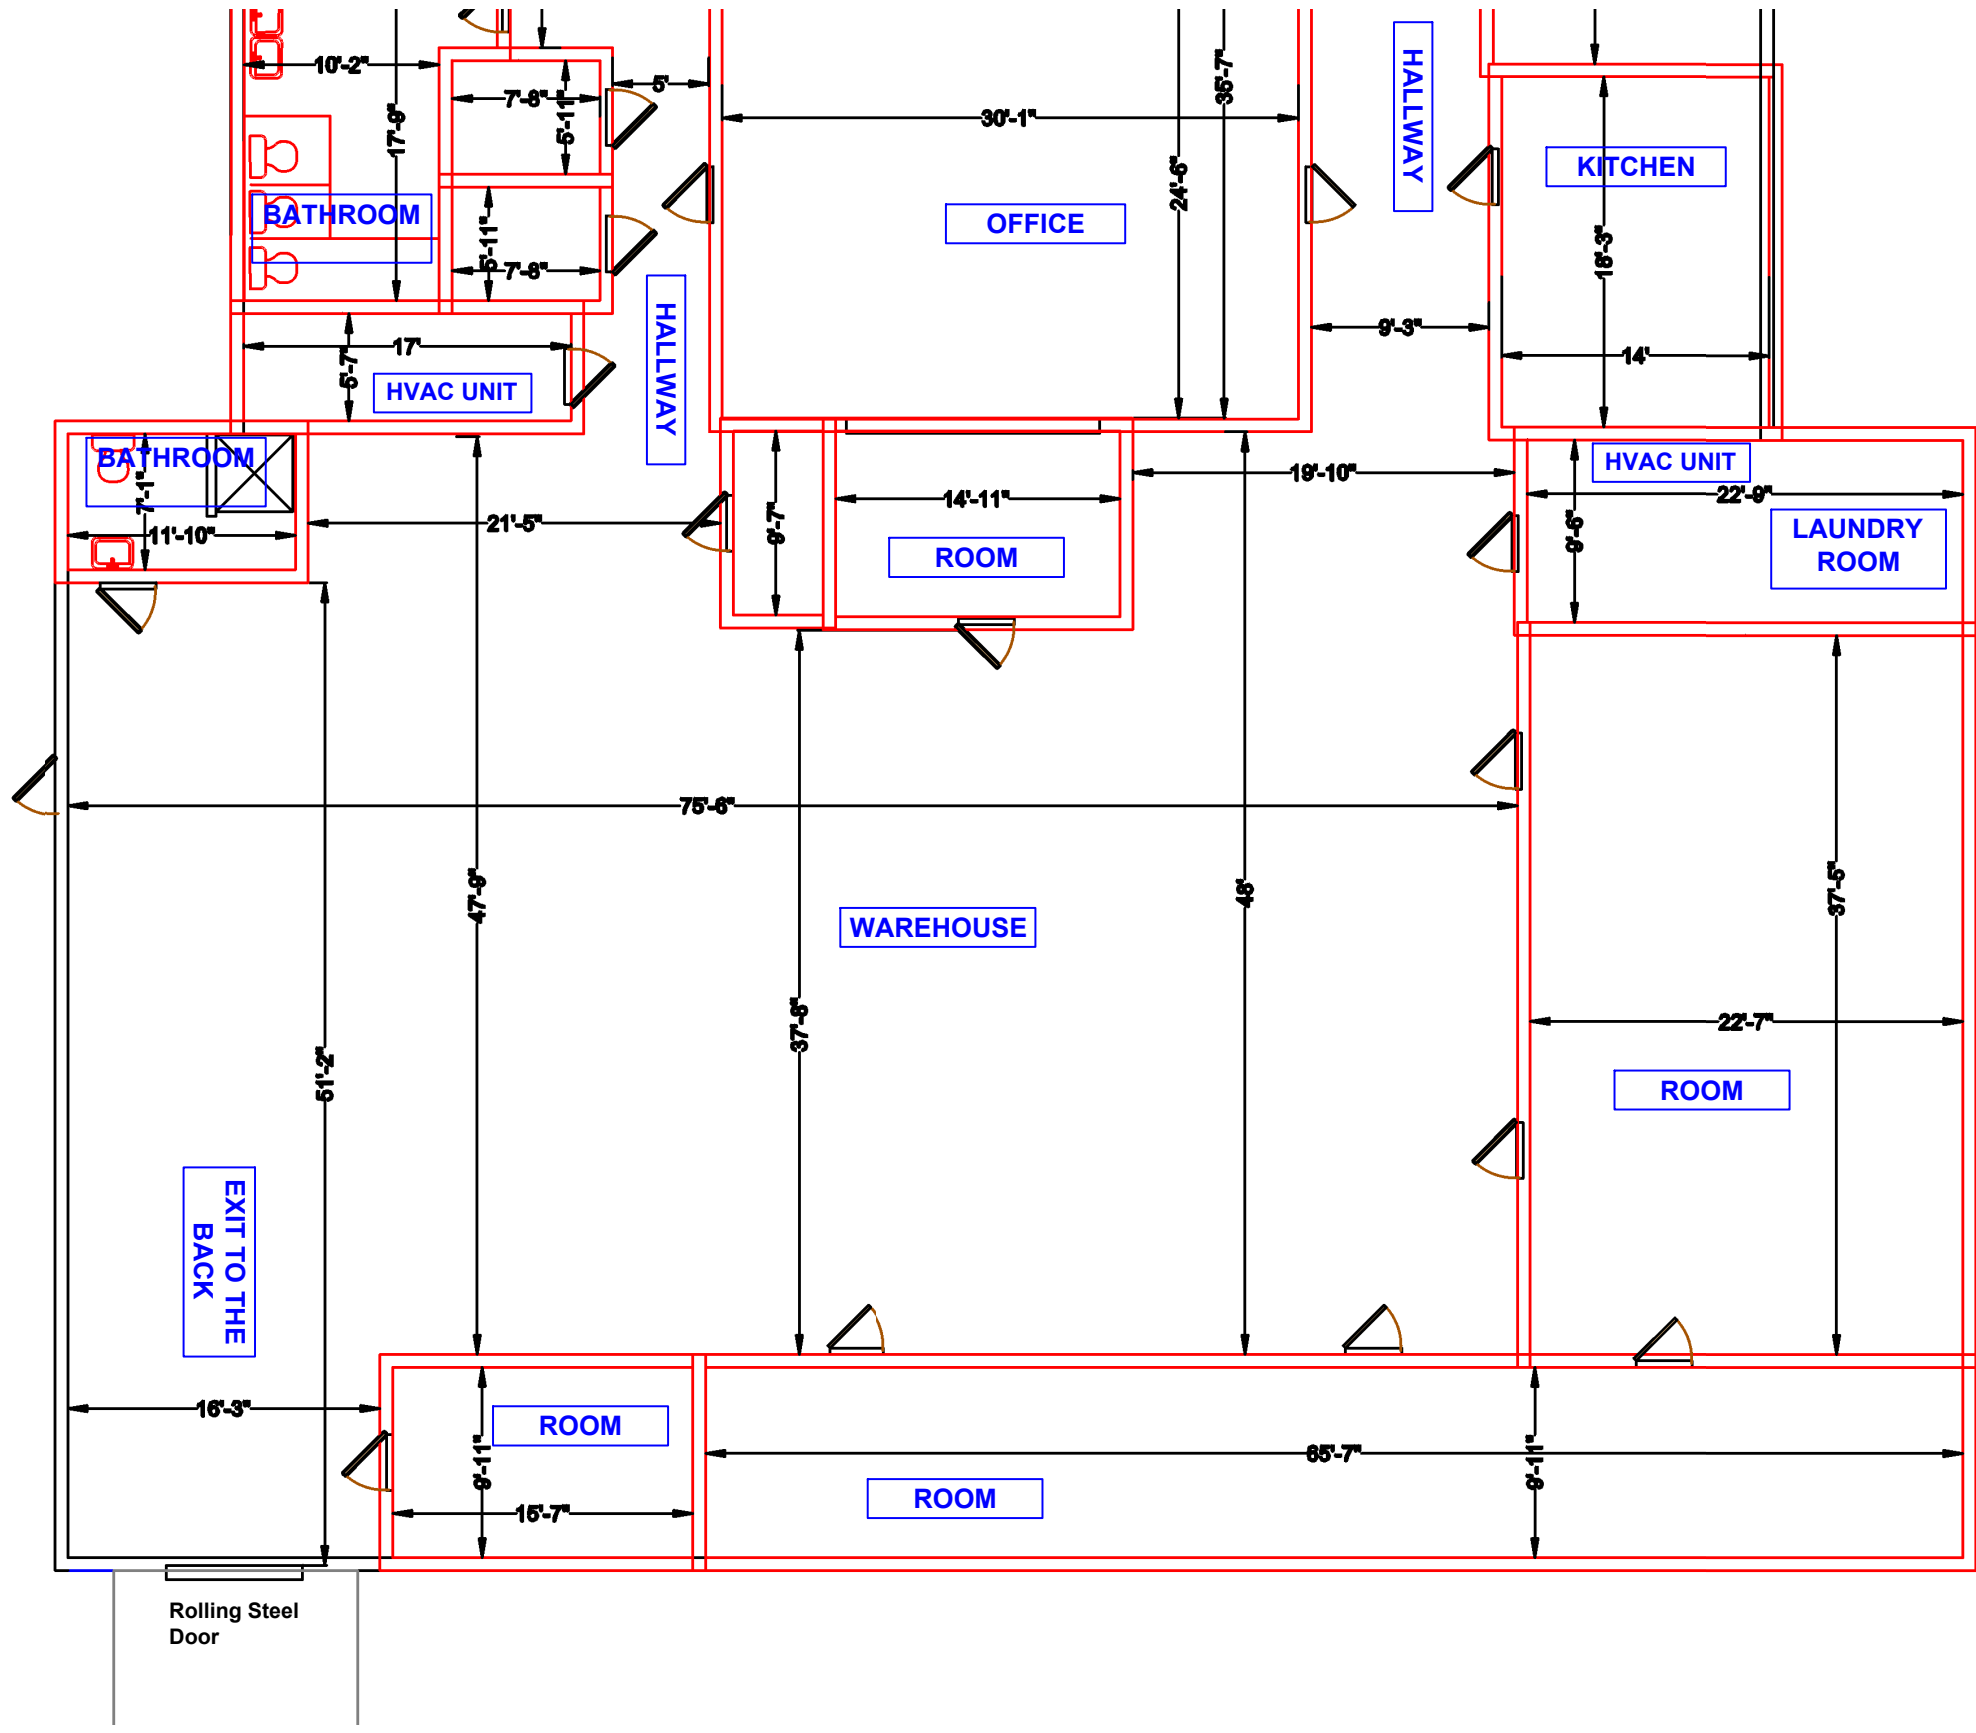

SCHILLINGER NORTH
NORTH WAREHOUSE AREA

1" = 10'

ALL UTILITY LOCATIONS SHOWN ARE APPROXIMATE.
 CONTRACTOR IS RESPONSIBLE FOR ALL LOCATING.
 PRIOR TO ANY WORK PERFORMED.
 CONTACT Southern Light: 877-652-2321

INFORMATION IN THIS DOCUMENT
 IS PROPRIETARY AND SHALL NOT
 BE USED, COPIED, REPRODUCED
 OR DISCLOSED IN WHOLE OR IN
 PART WITHOUT WRITTEN CONSENT
 OF Southern Light



SCHILLINGER NORTH
 7923 Airway Park Dr
 Mobile, AL 36608

| | | | | |
|-------|------------|----------------------|------------------|-------------------|
| DATE: | REVISIONS: | SCALE: 1" = 10' | PROJ. NO.: N/A | DATE: 2/28/2024 |
| | | INDEX REF.: Wareh-CV | ENG: MG | DRAWN BY: M GREEN |
| | | ROUTE SCHEM.: N/A | SPLICE DWG.: N/A | DWG. NO: WareH-03 |