


No.	REVISION	DATE

FIRST KEYSTONE
 PECOS INDUSTRIAL
 PARK
 PECOS, TX
ELEVATION PLAN


Project number: -
 Date: 10/26/18
 Drawn by: RFF
 Checked by: RFF

A201


Scale: 1/8" = 1'-0"
 1/22/2019 1:26:48 PM

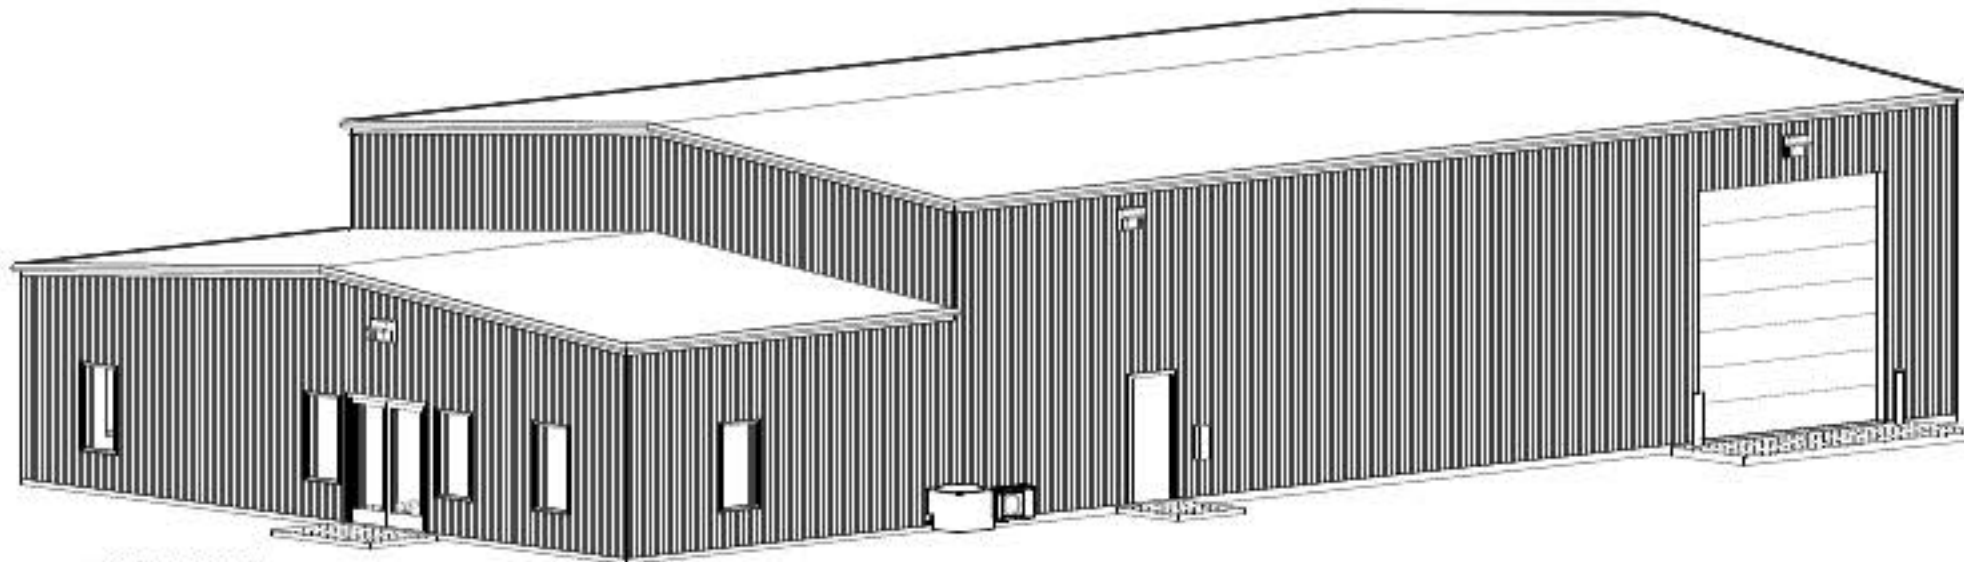


① DEFAULT 3D VIEW

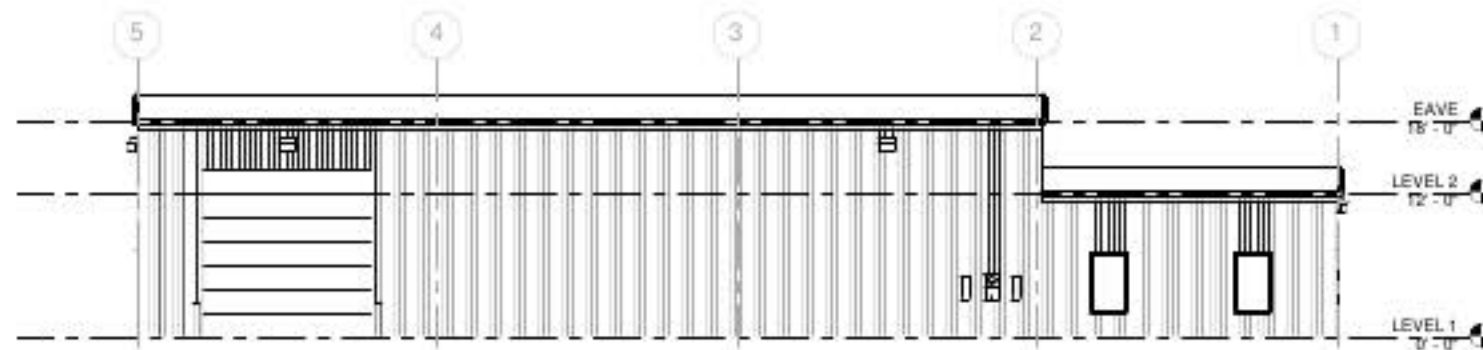


② NORTH
1/8" = 1'-0"

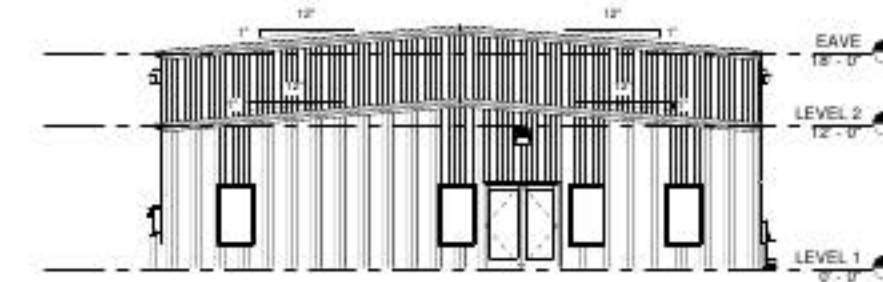

④ WEST
1/8" = 1'-0"

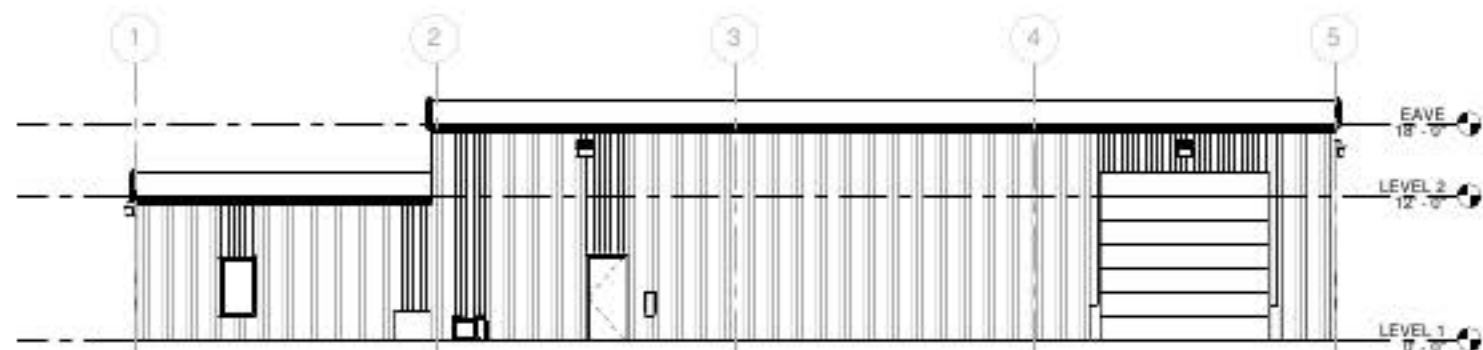

③ SOUTH
1/8" = 1'-0"

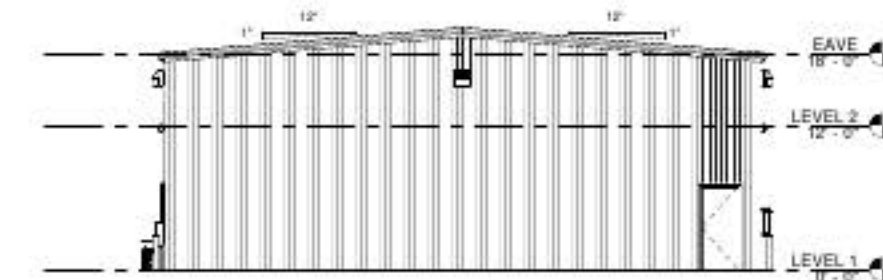

⑤ EAST
1/8" = 1'-0"