


TENANT PLAN
SCALE: 3/16"=1'-0" 1



KEY PLAN
SCALE: N.T.S.

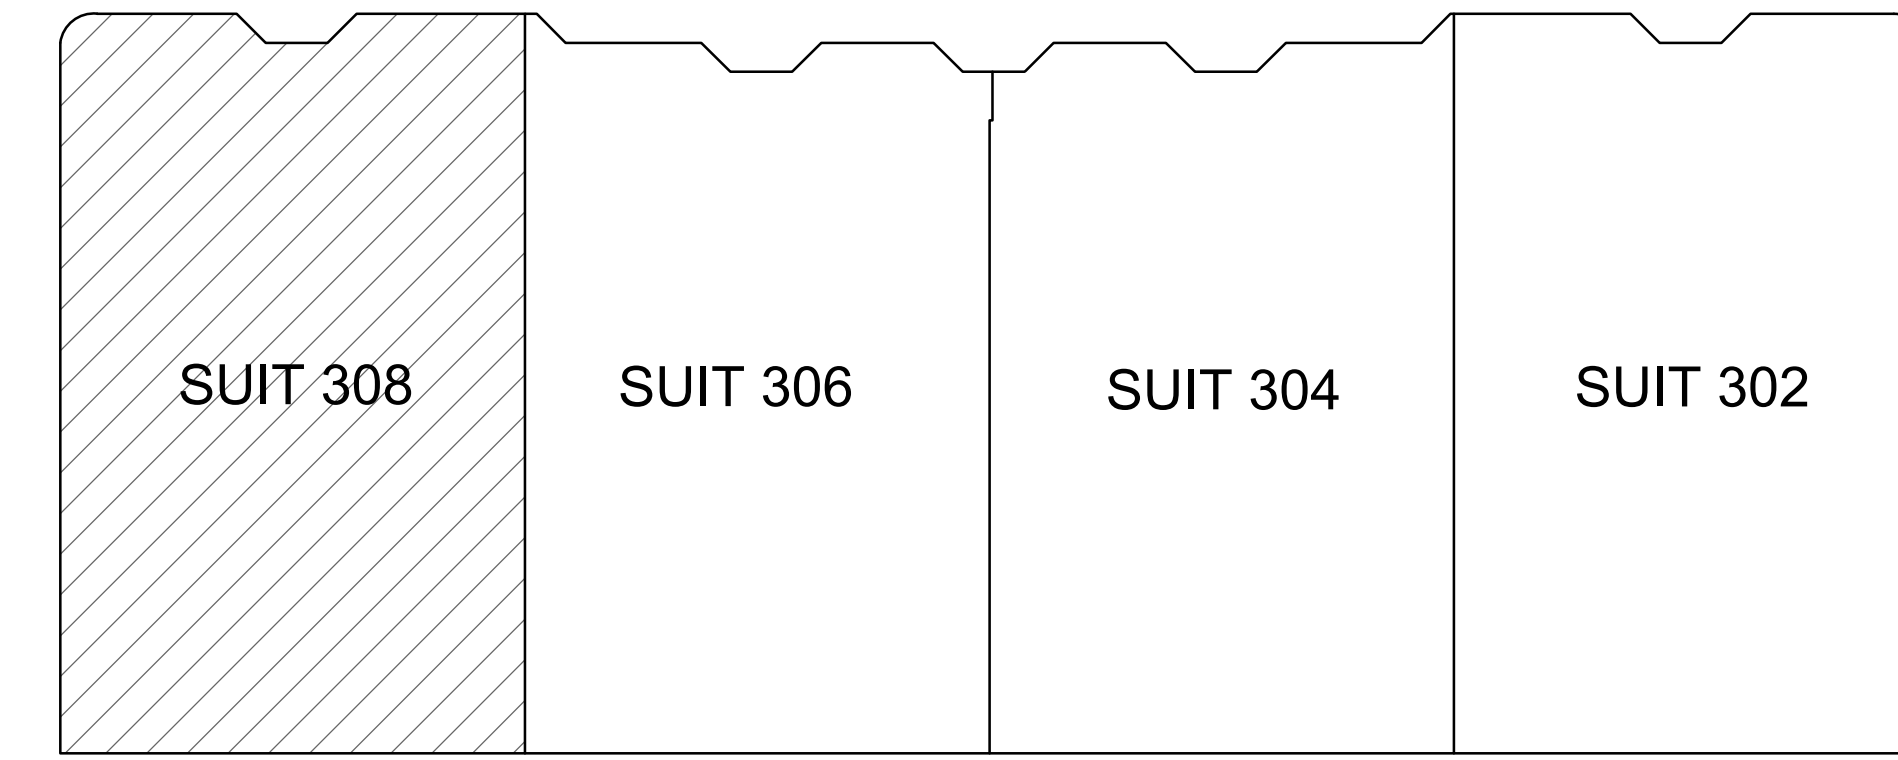

PRELIMINARY


No.	Description	Date

REVISIONS

EXIST. TENANT LAYOUTS AND SQUARE FOOTAGE
300 SONWIL DRIVE

SONWIL, LLC
BUFFALO, NEW YORK

TENANT PLANS

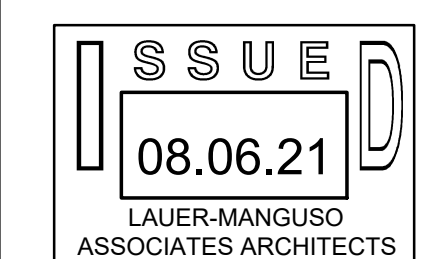

LAUER-MANGUSO & ASSOCIATES ARCHITECTS
4080 Ridge Lea Road
Buffalo, N.Y. 14228
(716) 837-0833

Date: 7/26/24
Drawn By:
Checked By:
Job Number: 20034A
Drawing No. **A-1.0**

WARNING: It is a violation of Section 7209, Subdivision 2, of the New York State Law for any persons, unless acting under the direction of a Licensed Architect or Professional Engineer, to alter in any way, plans, specifications, or reports to which the seal of a Licensed Architect or Professional Engineer has been applied.