



Property Overview:

- 2.61 acres
- 1,100 SF industrial flex space
- Hwy 90 frontage access
- Water, electric, and sewer on site
- Gravel driveway
- RV park potential
- Development opportunity
- Divisible into separate tracts (2)

Tract 1 price: \$208,000


Tract 2 price: \$165,000

Combined tracts price: \$375,000

**R. H. BONES**  
REGISTERED PROFESSIONAL  
LAND SURVEYOR NO. 5534



SCALE 1" = 60'

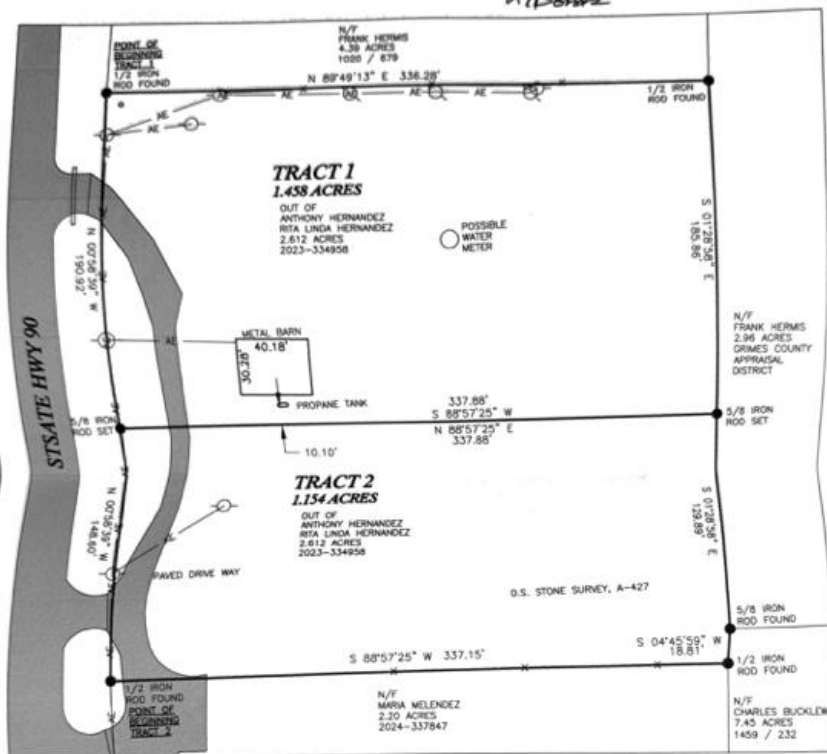

BEARINGS SHOWN HEREON  
ARE GRID NORTH  
NAD 83 TEXAS CENTRAL  
ZONE 4203 EPOCH 2010

SELLER	
BUYER	
TITLE COMPANY	
G.F. No.	
DATE	

-> UTILITY POLE  
 -> GUY WIRE ANCHOR  
 AERIAL ELECTRIC LINES  
 UNDERGROUND ELECTRIC LINES  
 SHARPPED WIRE FENCE  
 CHAIN LINK FENCE  
 WOOD FENCE  
 CONTROLLING MONUMENT-  
 PROPERTY CORNERS FOUND  
 AND USED TO ESTABLISH  
 BOUNDARY LINES

**R.H. BONDS**  
**SURVEYING COMPANY, PLLC**

可 照 照 照

130 WEST ADAMS AVENUE  
CHICAGO, ILL 60604

## LAND TITLE SURVEY PLAT

TRACT 1 - 1.458 ACRES & TRACT 2 - 1.154 ACRES IN THE D.S. STONE SURVEY, A-427, GRIMES COUNTY, TEXAS, BOTH OUT OF A CALLED 2.612 ACRE TRACT OF LAND DESCRIBED IN A GIFT DEED TO ANTHONY HERNANDEZ AND RISA LINDA HERNANDEZ, RECORDED IN DOC. # 2023-334858 OF THE REAL PROPERTY RECORDS OF GRIMES COUNTY, TEXAS












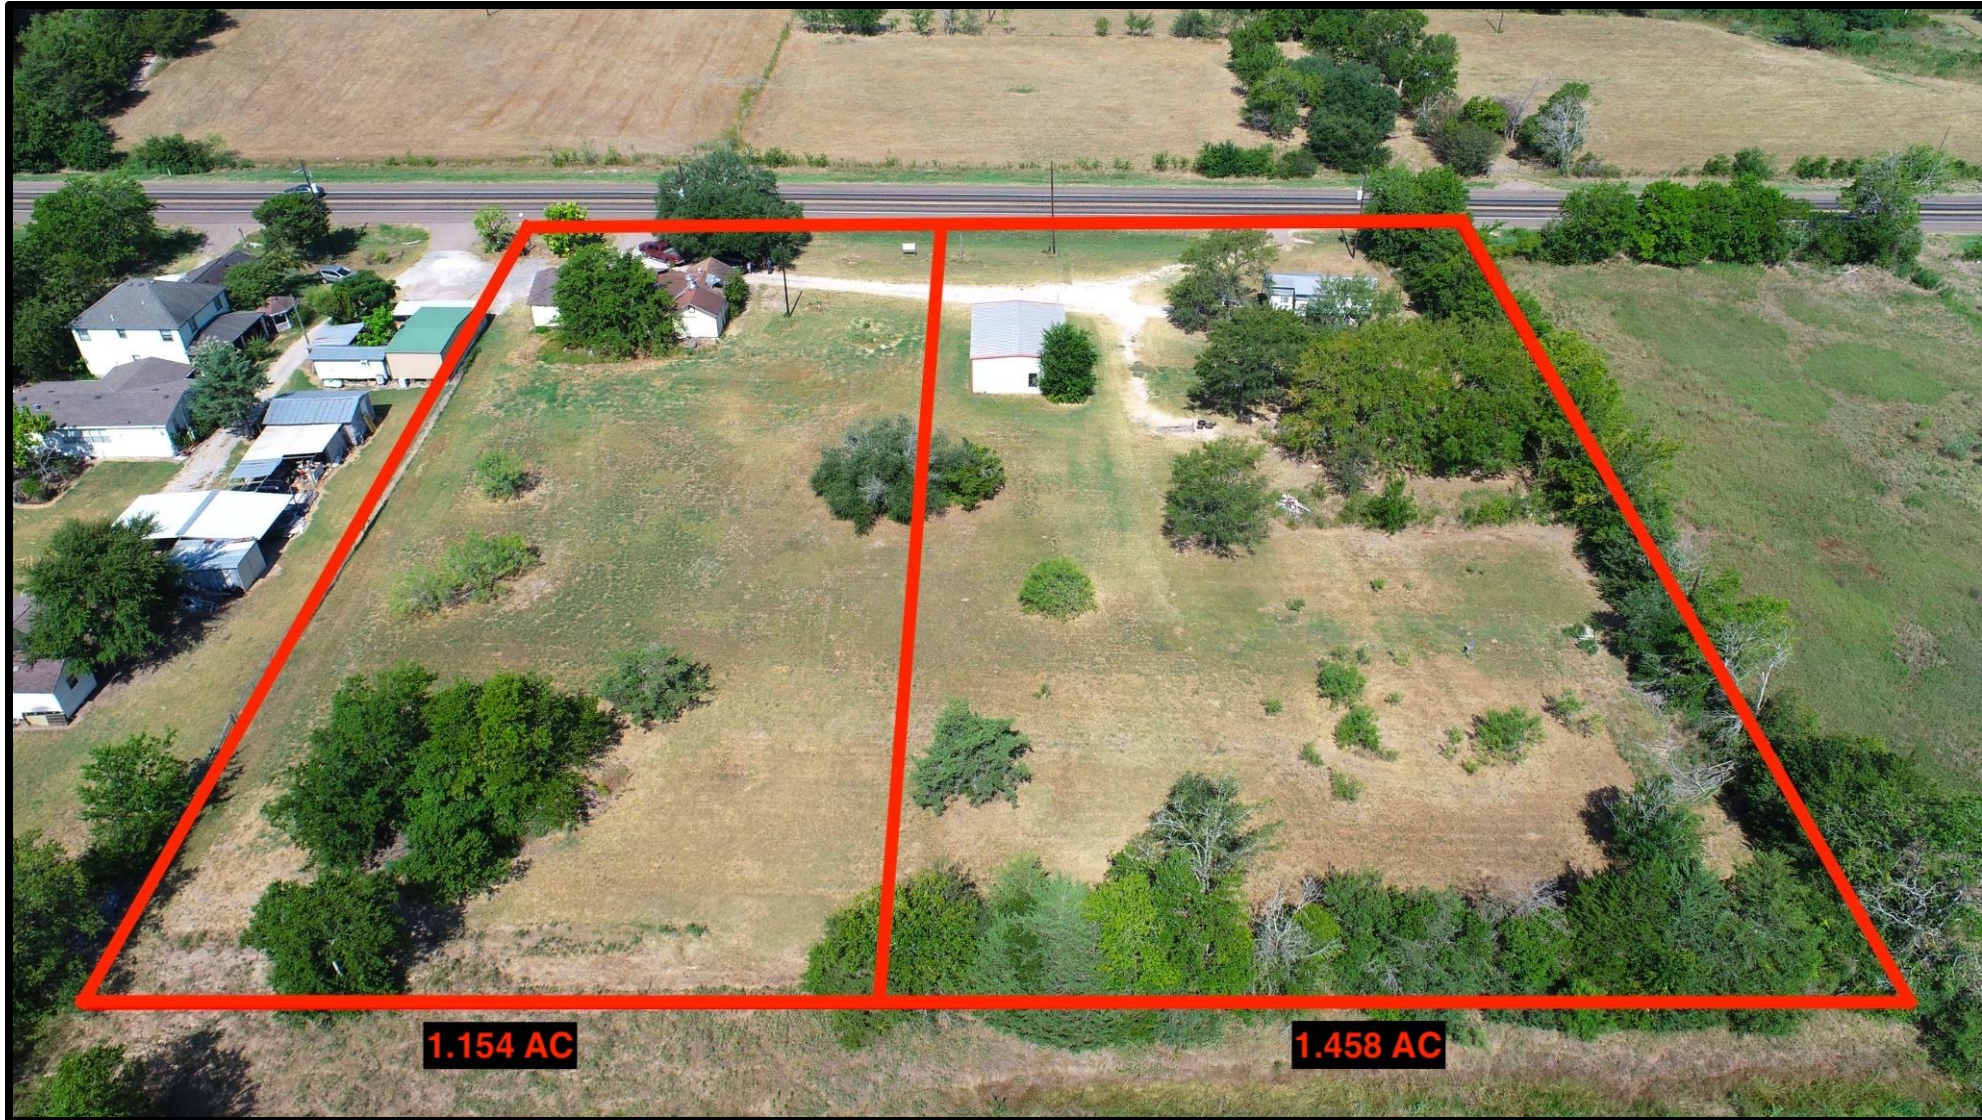

















**Beau Harris**  
**(936) 523-0483**

**[Beau@blacklabelcommercial.com](mailto:Beau@blacklabelcommercial.com)**

**Harrison Walz**  
**(832) 719-9402**

**[Harrison@blacklabelcommercial.com](mailto:Harrison@blacklabelcommercial.com)**

**Ethan Hummel**  
**(616) 502-9717**

**[Ethan@blacklabelcommercial.com](mailto:Ethan@blacklabelcommercial.com)**

**Office**  
**(936) 441-2610**





## Information About Brokerage Services

Texas law requires all real estate license holders to give the following information about brokerage services to prospective buyers, tenants, sellers and landlords.

2-10-2025



### TYPES OF REAL ESTATE LICENSE HOLDERS:

- A **BROKER** is responsible for all brokerage activities, including acts performed by sales agents sponsored by the broker.
- A **SALES AGENT** must be sponsored by a broker and works with clients on behalf of the broker.

### A BROKER'S MINIMUM DUTIES REQUIRED BY LAW (A client is the person or party that the broker represents):

- Put the interests of the client above all others, including the broker's own interests;
- Inform the client of any material information about the property or transaction received by the broker;
- Answer the client's questions and present any offer to or counter-offer from the client; and
- Treat all parties to a real estate transaction honestly and fairly.

### A LICENSE HOLDER CAN REPRESENT A PARTY IN A REAL ESTATE TRANSACTION:

**AS AGENT FOR OWNER (SELLER/LANDLORD):** The broker becomes the property owner's agent through an agreement with the owner, usually in a written listing to sell or property management agreement. An owner's agent must perform the broker's minimum duties above and must inform the owner of any material information about the property or transaction known by the agent, including information disclosed to the agent or subagent by the buyer or buyer's agent. **An owner's agent fees are not set by law and are fully negotiable.**

**AS AGENT FOR BUYER/TENANT:** The broker becomes the buyer/tenant's agent by agreeing to represent the buyer, usually through a written representation agreement. A buyer's agent must perform the broker's minimum duties above and must inform the buyer of any material information about the property or transaction known by the agent, including information disclosed to the agent by the seller or seller's agent. **A buyer/tenant's agent fees are not set by law and are fully negotiable.**

**AS AGENT FOR BOTH - INTERMEDIARY:** To act as an intermediary between the parties the broker must first obtain the written agreement of *each party* to the transaction. The written agreement must state who will pay the broker and, in conspicuous bold or underlined print, set forth the broker's obligations as an intermediary. A broker who acts as an intermediary:

- Must treat all parties to the transaction impartially and fairly;
- May, with the parties' written consent, appoint a different license holder associated with the broker to each party (owner and buyer) to communicate with, provide opinions and advice to, and carry out the instructions of each party to the transaction.
- Must not, unless specifically authorized in writing to do so by the party, disclose:
  - that the owner will accept a price less than the written asking price;
  - that the buyer/tenant will pay a price greater than the price submitted in a written offer; and
  - any confidential information or any other information that a party specifically instructs the broker in writing not to disclose, unless required to do so by law.

**AS SUBAGENT:** A license holder acts as a subagent when aiding a buyer in a transaction without an agreement to represent the buyer. A subagent can assist the buyer but does not represent the buyer and must place the interests of the owner first.

### TO AVOID DISPUTES, ALL AGREEMENTS BETWEEN YOU AND A BROKER SHOULD BE IN WRITING AND CLEARLY ESTABLISH:

- The broker's duties and responsibilities to you, and your obligations under the representation agreement.
- Who will pay the broker for services provided to you, when payment will be made and how the payment will be calculated.

**LICENSE HOLDER CONTACT INFORMATION:** This notice is being provided for information purposes. It does not create an obligation for you to use the broker's services. Please acknowledge receipt of this notice below and retain a copy for your records.

<b>Black Label Commercial Group</b>	<b>501129</b>	<b>info@blacklabelcommercialgroup.com</b>	<b>936-441-2610</b>
Licensed Broker /Broker Firm Name or Primary Assumed Business Name	License No.	Email	Phone
<b>Casey Butaud</b>	<b>461484</b>		<b>936-441-2610</b>
Designated Broker of Firm	License No.	Email	Phone
<b>Beau Harris</b>	<b>577566</b>	<b>beau@blacklabelcommercial.com</b>	<b>936-523-0483</b>
Licensed Supervisor of Sales Agent/ Associate	License No.	Email	Phone
<b>Harrison Walz</b>	<b>810525</b>	<b>harrison@blacklabelcommercial.com</b>	<b>832-719-9402</b>
Sales Agent/Associate's Name	License No.	Email	Phone

\_\_\_\_\_  
Buyer/Tenant/Seller/Landlord Initials

\_\_\_\_\_  
Date