




NORTHEAST  
COLLABORATIVE  
ARCHITECTS

Office street Office town, ??  
00000  
v: 000.000.0000

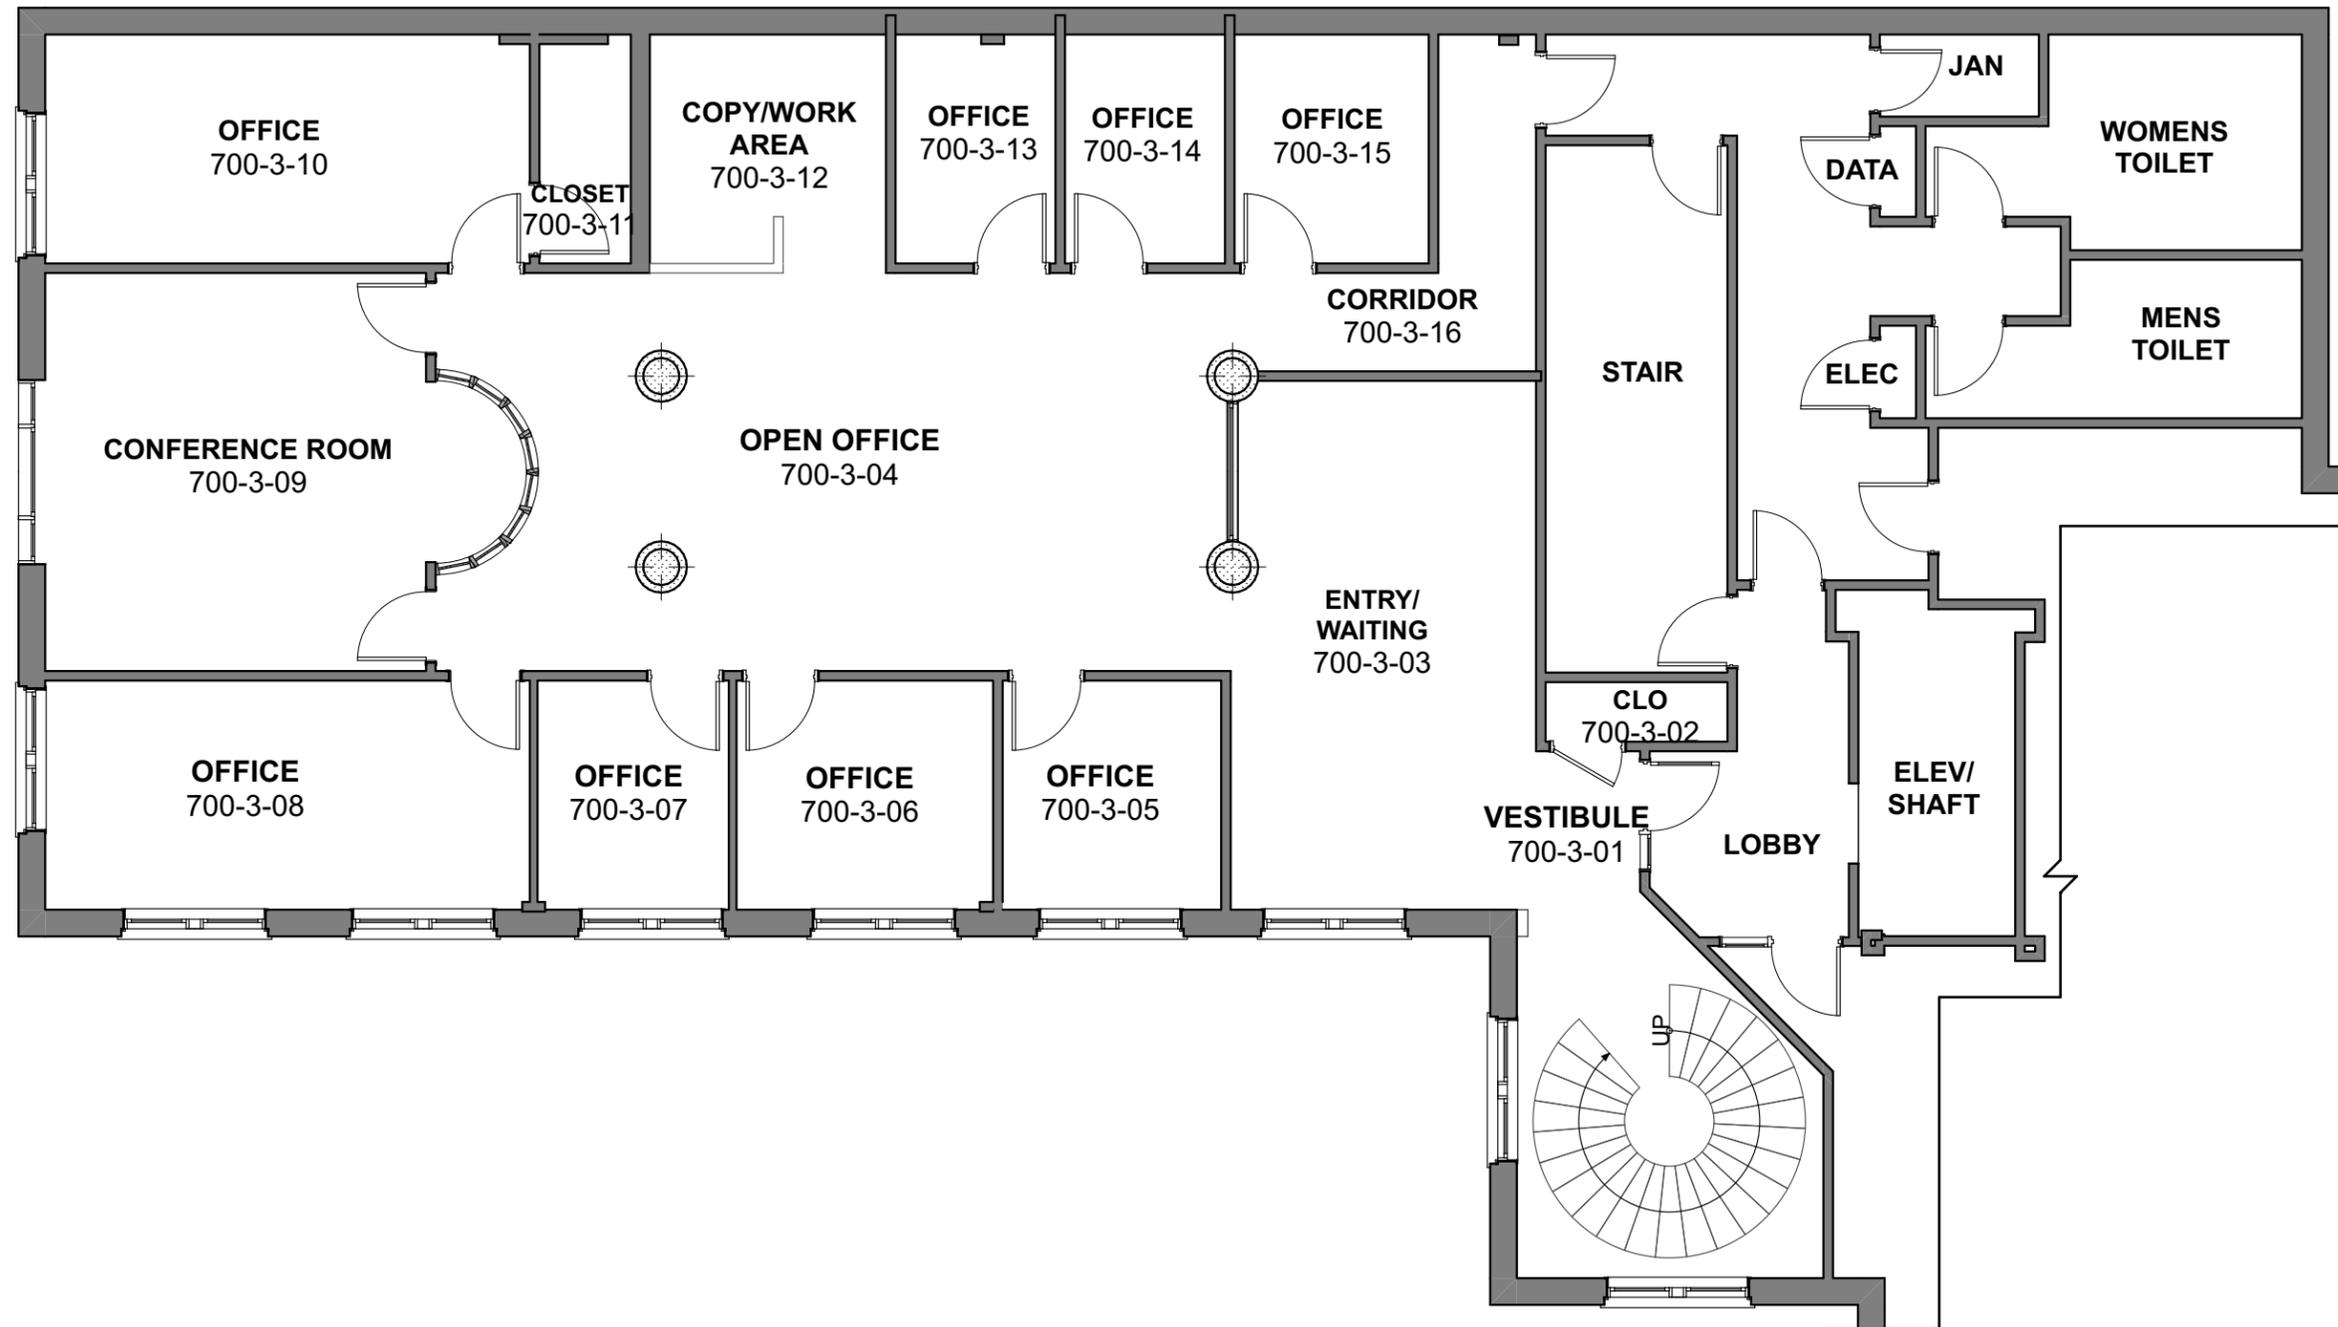

**169 MAIN STREET**  
**700/800 PLAZA MIDDLESEX**  
EXISTING CONDITIONS  
**Middletown, CT**

700 - THIRD FLOOR & BUILDING CORE

DATE: 02/03/2025

SCALE: AS SHOWN

JOB # 24110

DWG #

**EC-020**

© 2024 NORTHEAST COLLABORATIVE

2/4/25, 11:05 AM