



STORR OFFICE ENVIRONMENTS
10800 WORLD TRADE BLDG.
RALEIGH, NC 27617
P 919.313.5700
F 919.313.5701

REVISIONS:		
NO.	DESCRIPTION	DATE
1.		
2.		
3.		
4.		
5.		

Note:
Contractor to verify all dimensions and notify Storr of any discrepancies. Storr's construction document is a representation of a proposed design and is not to be used for construction. Planning, verification of field measurements may be required. Installation documents.

CUSTOMER APPROVAL
With this signature I acknowledge to have reviewed and approved this plan.

CUSTOMER SIGNATURE


NEW CENTURY BANK
MOVE PLAN - New Location
861 Building 'A'

DUNN, NC

Date: 6-2-2010
Scale: 0.010470
Design #: JS
Designer: VC
Sales: SM
P.M.

Drawing No.

F-1

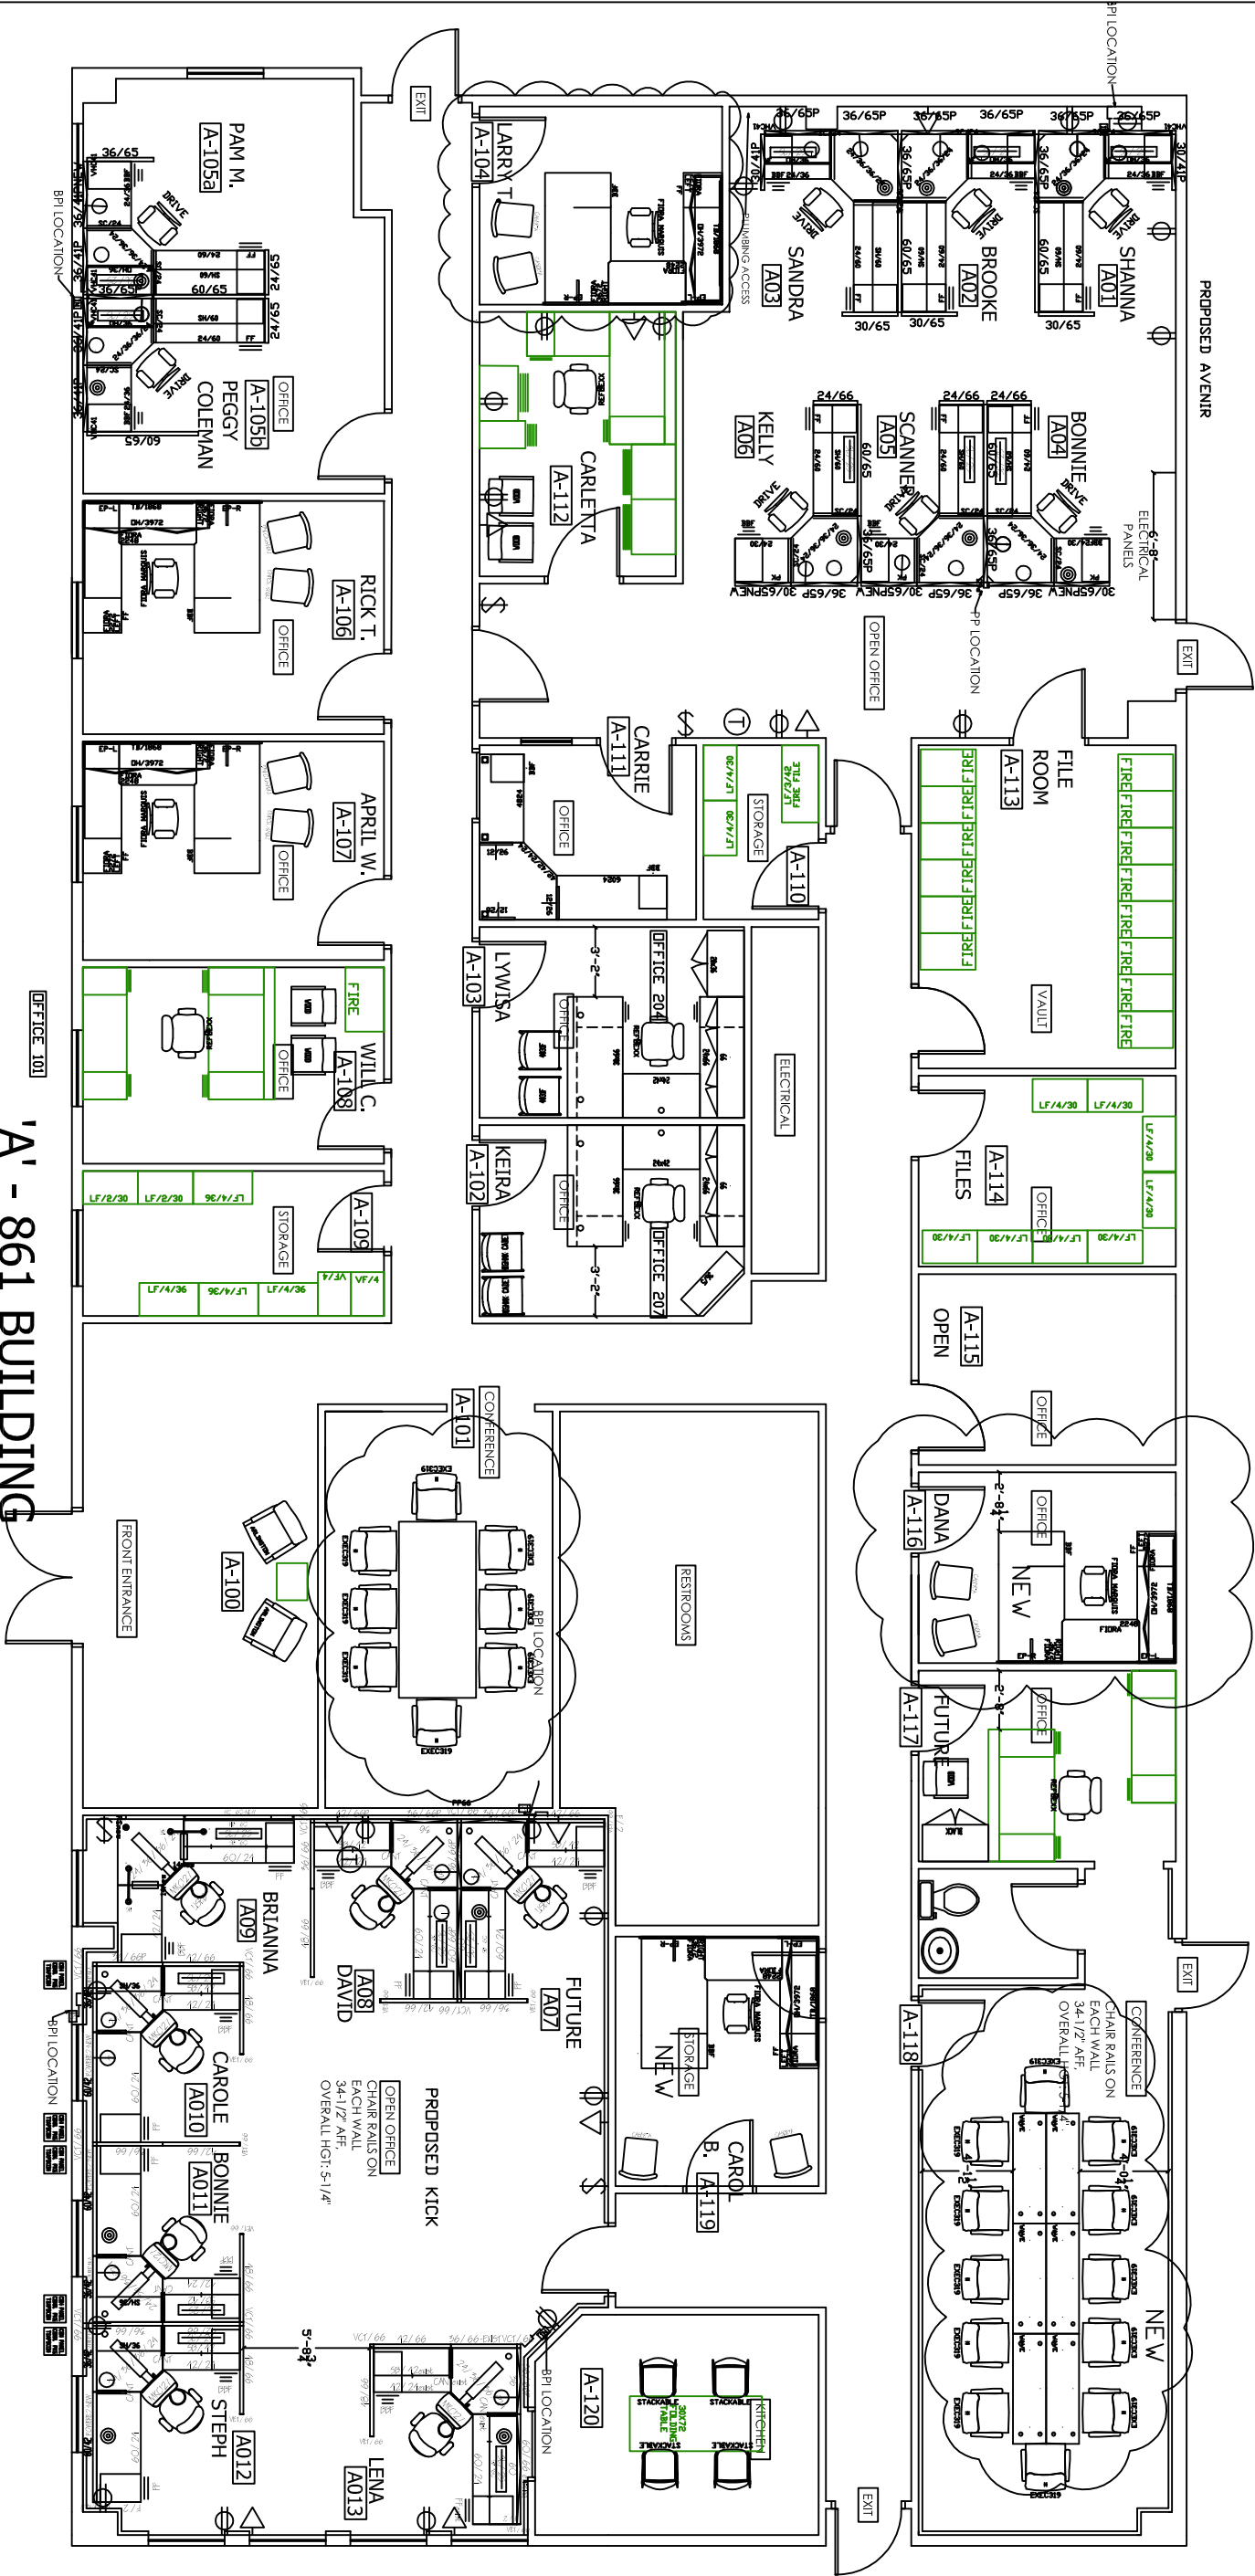

'A' - 861 BUILDING