


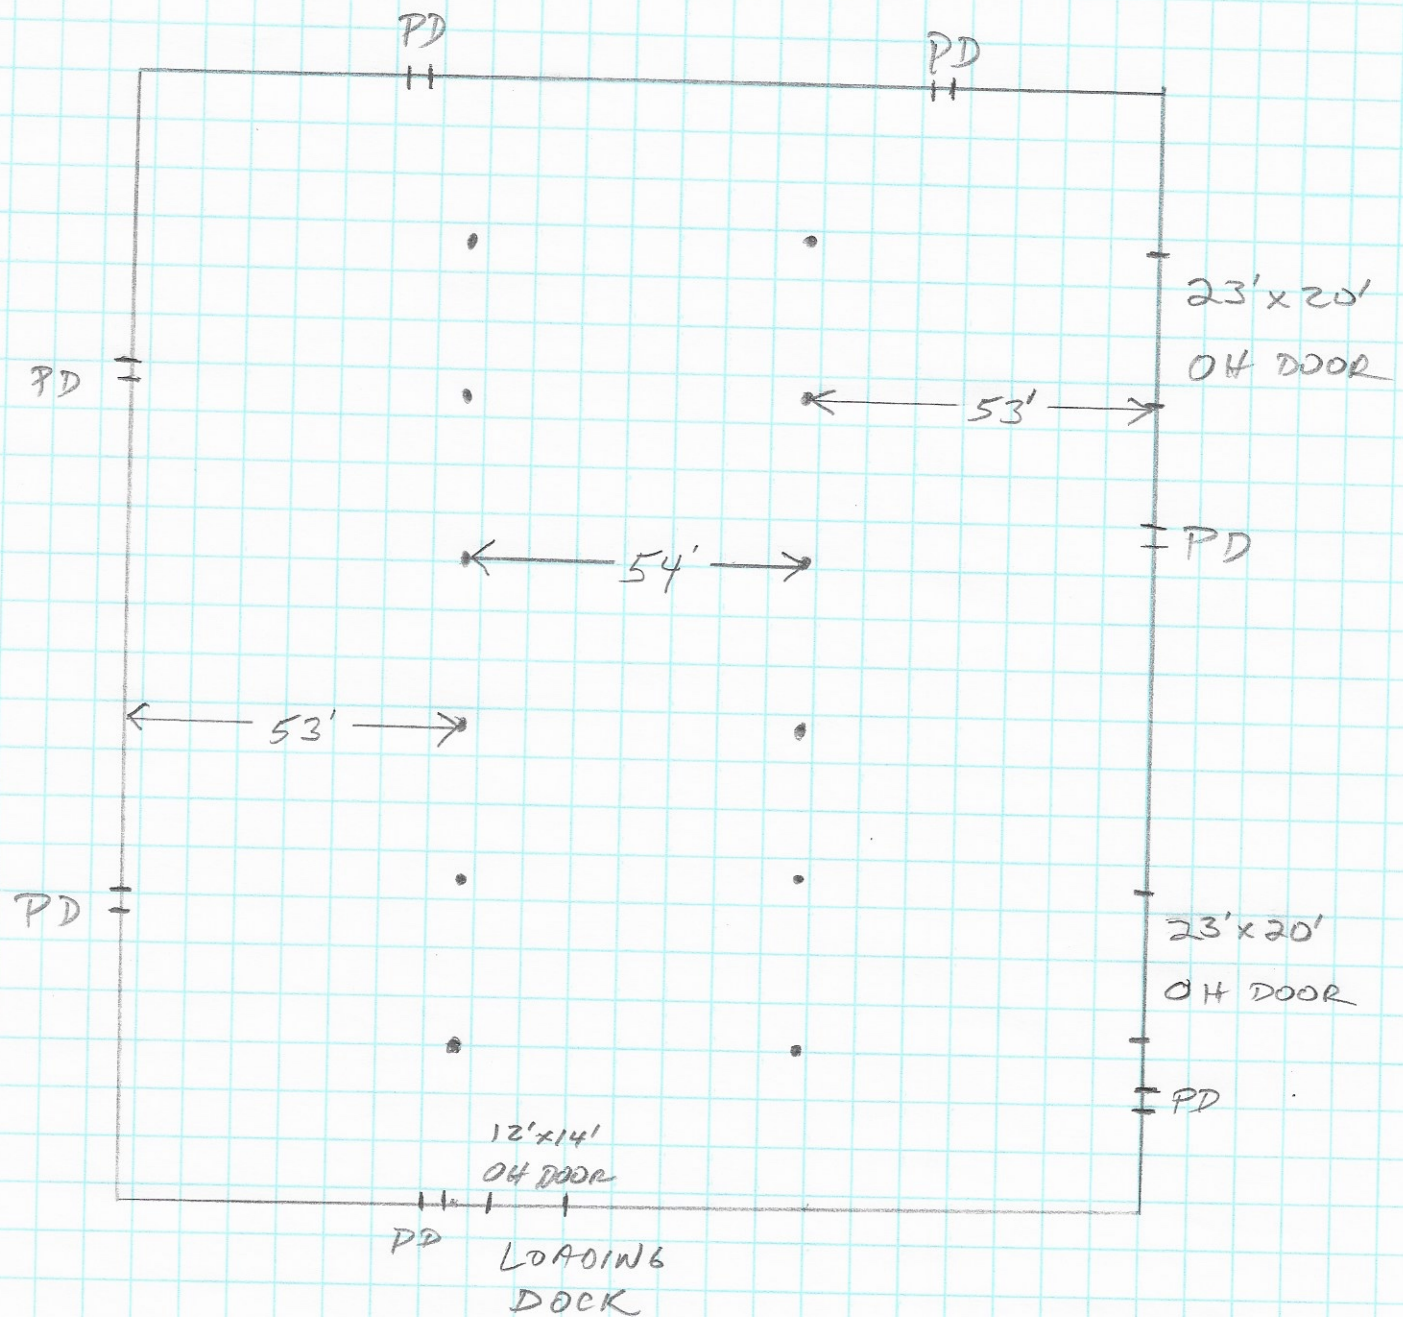

3401-Q HWY 20

SCALE 1" = 30'

PD = PEDESTRIAN DOOR