



## WEST OLYMPIA OFFICE CONDOMINIUM OPPORTUNITY



2629 PARKMONT LN SW, SUITE 102, OLYMPIA, WA | PARKMONT OFFICE PARK

### LISTING INFORMATION

An updated single-story condo in the Parkmont neighborhood, designed for accessibility, featuring a flexible layout. The property includes three offices, with the option to divide one into two separate spaces. The reception area and waiting room can be reconfigured to create additional office space, offering up to five offices in total.

The condo also includes two ADA restrooms.

SUITE 102: 1,408 SF

SALE PRICE: \$389,000

LEASE RATE: \$20.00/SF  
MODIFIED GROSS

PARCEL# 67240100102



[rants.group/2629ParkmontLnSW\\_102](https://rants.group/2629ParkmontLnSW_102)


**Jami Topping**  
BROKER  
(360) 763-4995  
[jami@rantsgroup.com](mailto:jami@rantsgroup.com)

**Danielle Rants, CCIM**  
VP, MANAGING BROKER  
360-352-7822  
[danielle@rantsgroup.com](mailto:danielle@rantsgroup.com)


**360-943-8060**  
**RANTSGROUP.com**

This information, while obtained from sources we deem reliable, is not guaranteed. It is provided without any representation, warranty or guarantee, expressed or implied as to its accuracy. Prospective buyer or tenant should conduct an independent investigation and verification of all matters deemed to be material, including, but not limited to, statements of income and expenses. Consult your attorney, accountant, or other professional advisor.

2629 PARKMONT LN SW, SUITE 102, OLYMPIA, WA | PARKMONT OFFICE PARK

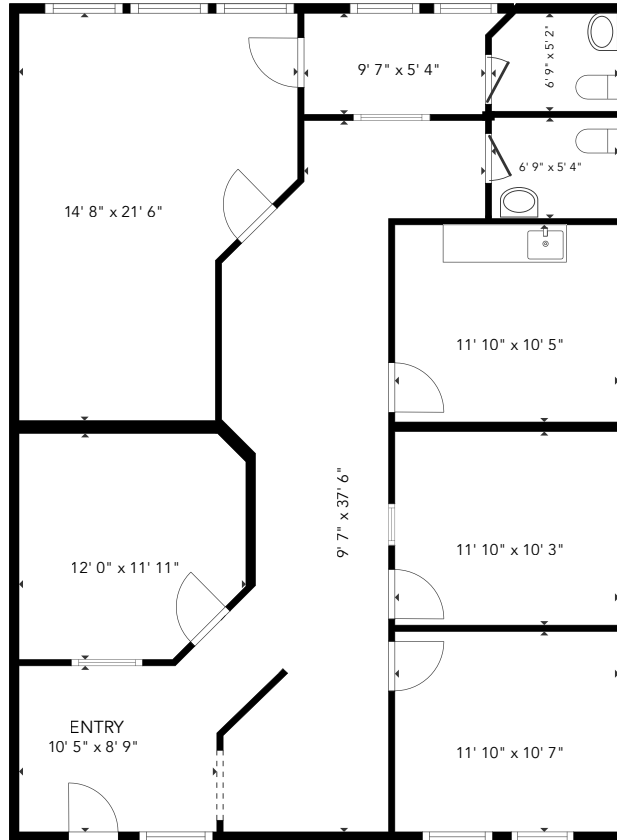

THIS FLOORPLAN IS NOT TO SCALE  
SIZES AND DIMENSIONS ARE APPROXIMATE, ACTUAL MAY VARY.

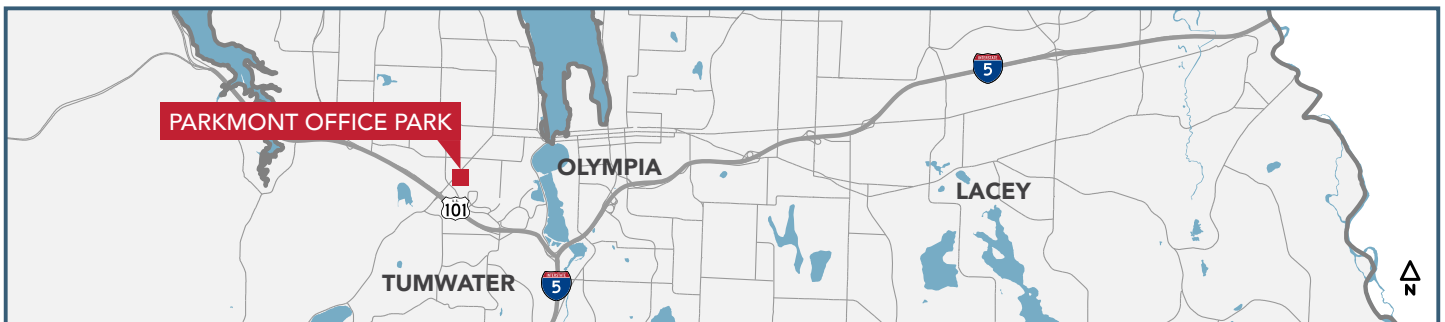

**CONTACT**

**Jami Topping**

BROKER

360-763-4995

jami@rantsgroup.com

**Danielle Rants, ccim**

VP, MANAGING BROKER

360-352-7822

danielle@rantsgroup.com



rantsgroup/2629ParkmontLnSW\_102

This information, while obtained from sources we deem reliable, is not guaranteed. It is provided without any representation, warranty or guarantee, expressed or implied as to its accuracy. Prospective buyer or tenant should conduct an independent investigation and verification of all matters deemed to be material, including, but not limited to, statements of income and expenses. Consult your attorney, accountant, or other professional advisor.

**360-943-8060** | **RANTSGROUP.com**

2629 PARKMONT LN SW, SUITE 102, OLYMPIA, WA | PARKMONT OFFICE PARK



## CONTACT

**Jami Topping**

BROKER

360-763-4995

jami@rantsgroup.com

**Danielle Rants, ccim**

VP, MANAGING BROKER

360-352-7822

danielle@rantsgroup.com



[rants.group/2629ParkmontLnSW\\_102](https://rants.group/2629ParkmontLnSW_102)

This information, while obtained from sources we deem reliable, is not guaranteed. It is provided without any representation, warranty or guarantee, expressed or implied as to its accuracy. Prospective buyer or tenant should conduct an independent investigation and verification of all matters deemed to be material, including, but not limited to, statements of income and expenses. Consult your attorney, accountant, or other professional advisor.

**360-943-8060** | [RANTSGROUP.com](https://RANTSGROUP.com)