

For Lease

Poinciana CommerCenter East

1,890 - 5,470 SF | \$14.00 - \$15.50 SF/yr



1731-1829 Business Center Ln. Kissimmee, Florida 34758

Property Highlights

- Office/Warehouse: 1,890 - 5,740 SF
- Clear height: 16' - 21'
- Grade-level overhead doors: 12' x 14'
- Fully sprinklered throughout
- Operating Expenses \$4.42/SF
- Zoning: light Industrial, PCD
- No auto repair or auto body allowed
- Utilities: water / sewer: Toho Water Authority
- Electric: Duke Energy
- Parking ratio - 1.6/1,000 SF

OFFERING SUMMARY

Available SF	1,890 - 5,740 SF
Lease Rate	\$14.00 - \$15.50 SF (NNN)
Lot Size	6.42 Acres
Building Size	96,528 SF



For more information

Matthew Cichocki


O: 407 949 0738
mcichocki@realvest.com

Kevin O'Connor

O: 407 949 0736
koconnor@realvest.com

Lease Rate: \$14.00 -15.50 SF NNN

Site Plan

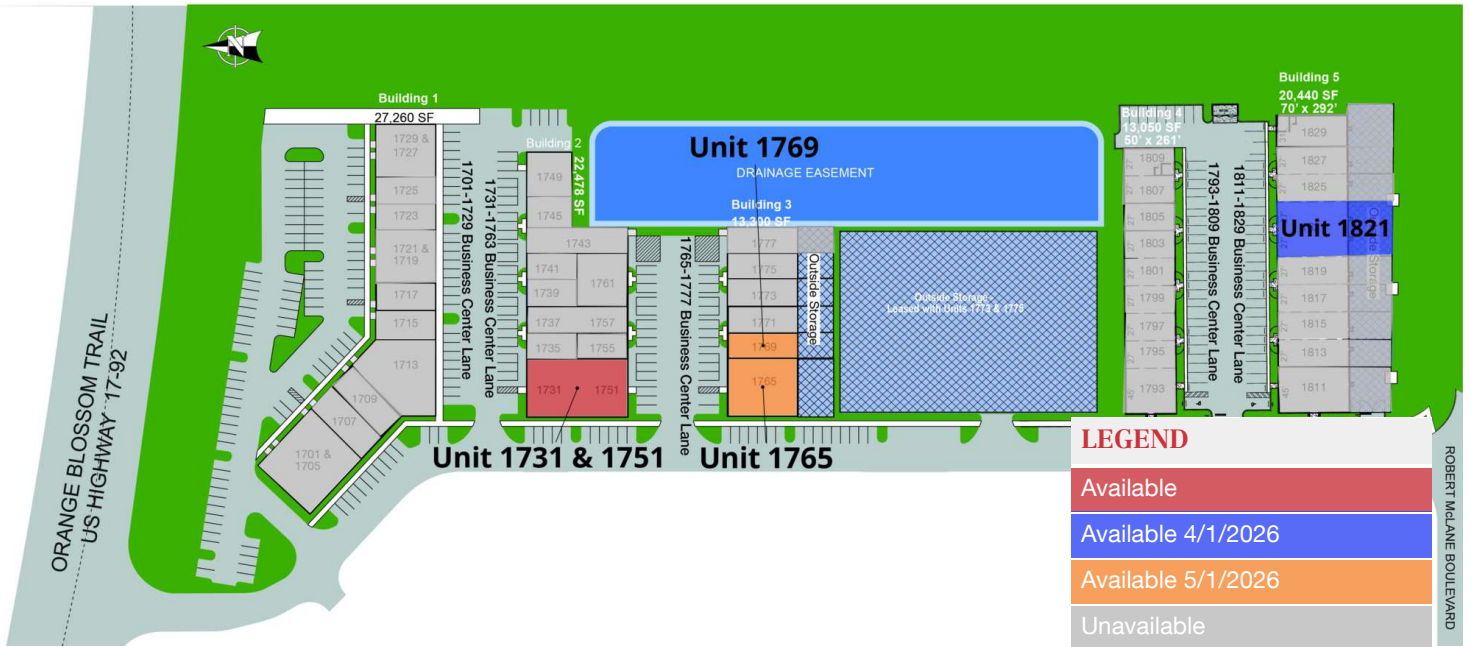


LEASE INFORMATION

Lease Type: NNN Negotiable
 Total Space: 15,020 SF Lease Rate: \$14.00 - \$15.50 SF/yr


AVAILABLE SPACES

SUITE	TENANT	SIZE	TYPE	RATE	DESCRIPTION
Unit 1731 & 1751	Available	5,500 SF	NNN	\$14.00 SF/yr	Office/Warehouse
Unit 1765	Available 5/1/2026	3,850 SF	NNN	\$14.75 SF/yr	Warehouse/Outside Storage
Unit 1769	Available 5/1/2026	1,890 SF	NNN	\$14.75 SF/yr	Warehouse/Outside Storage
Unit 1821	Available 4/1/2026	3,780 SF	NNN	\$15.50 SF/yr	Warehouse/Outside Storage


Unit 1731-1751

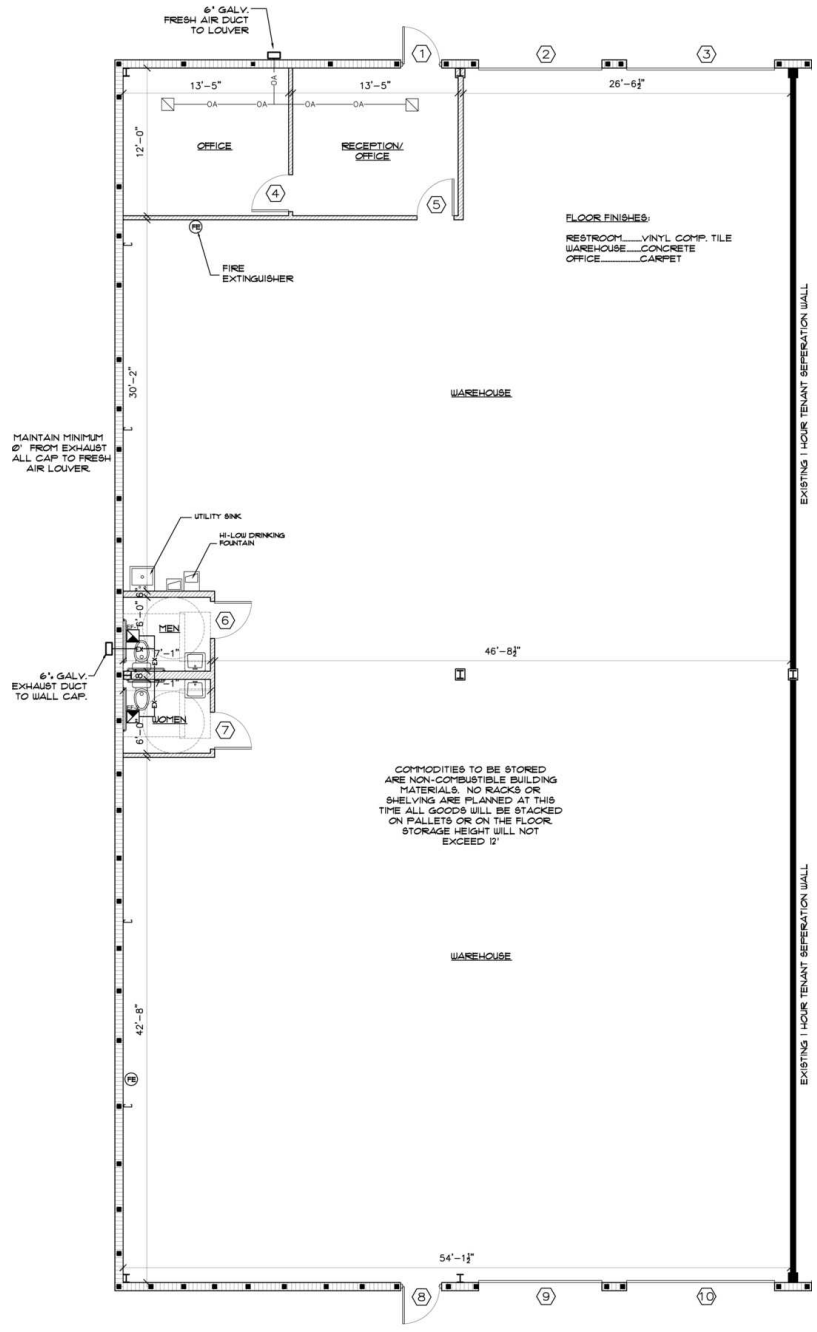

1 FLOOR PLAN
SCALE: 3/16"=1'-0"

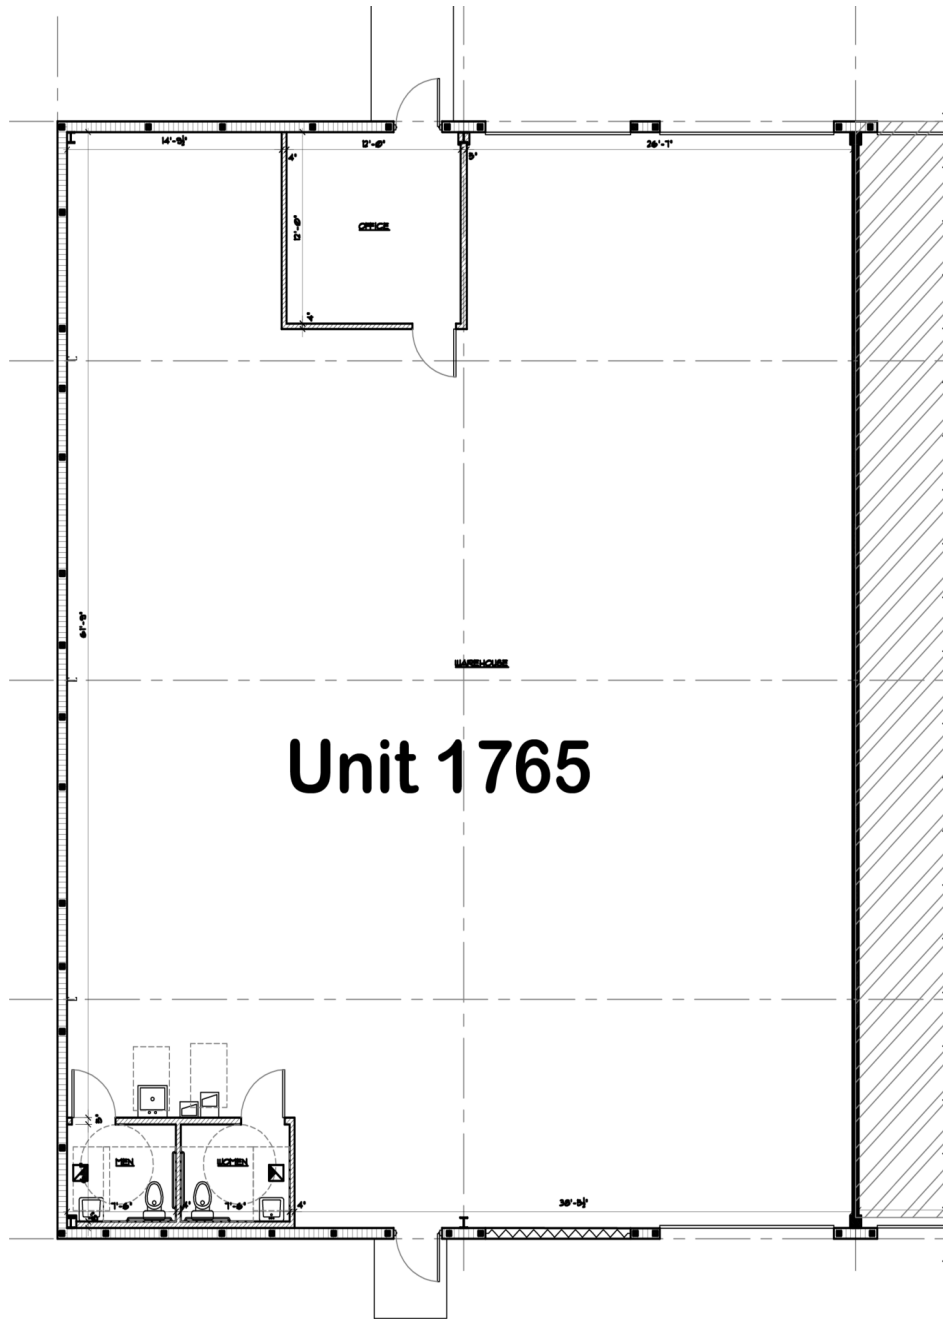


1 FLOOR PLAN
SCALE: 3/32" = 1'-0"

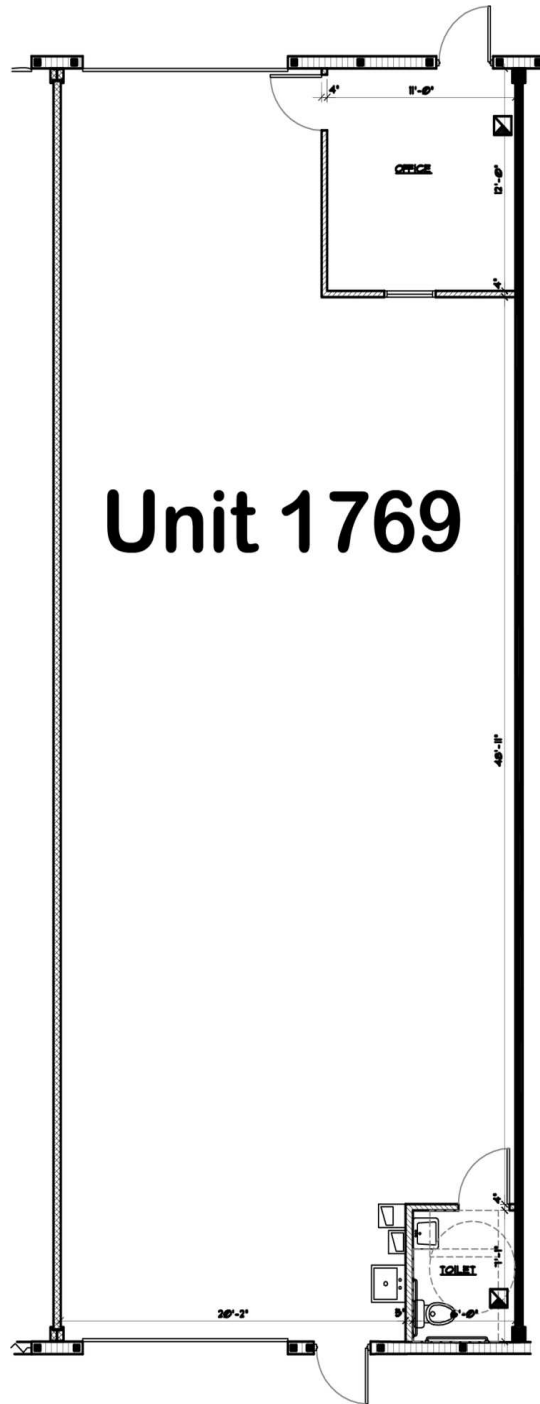

Unit 1769

(1,890 sf.)

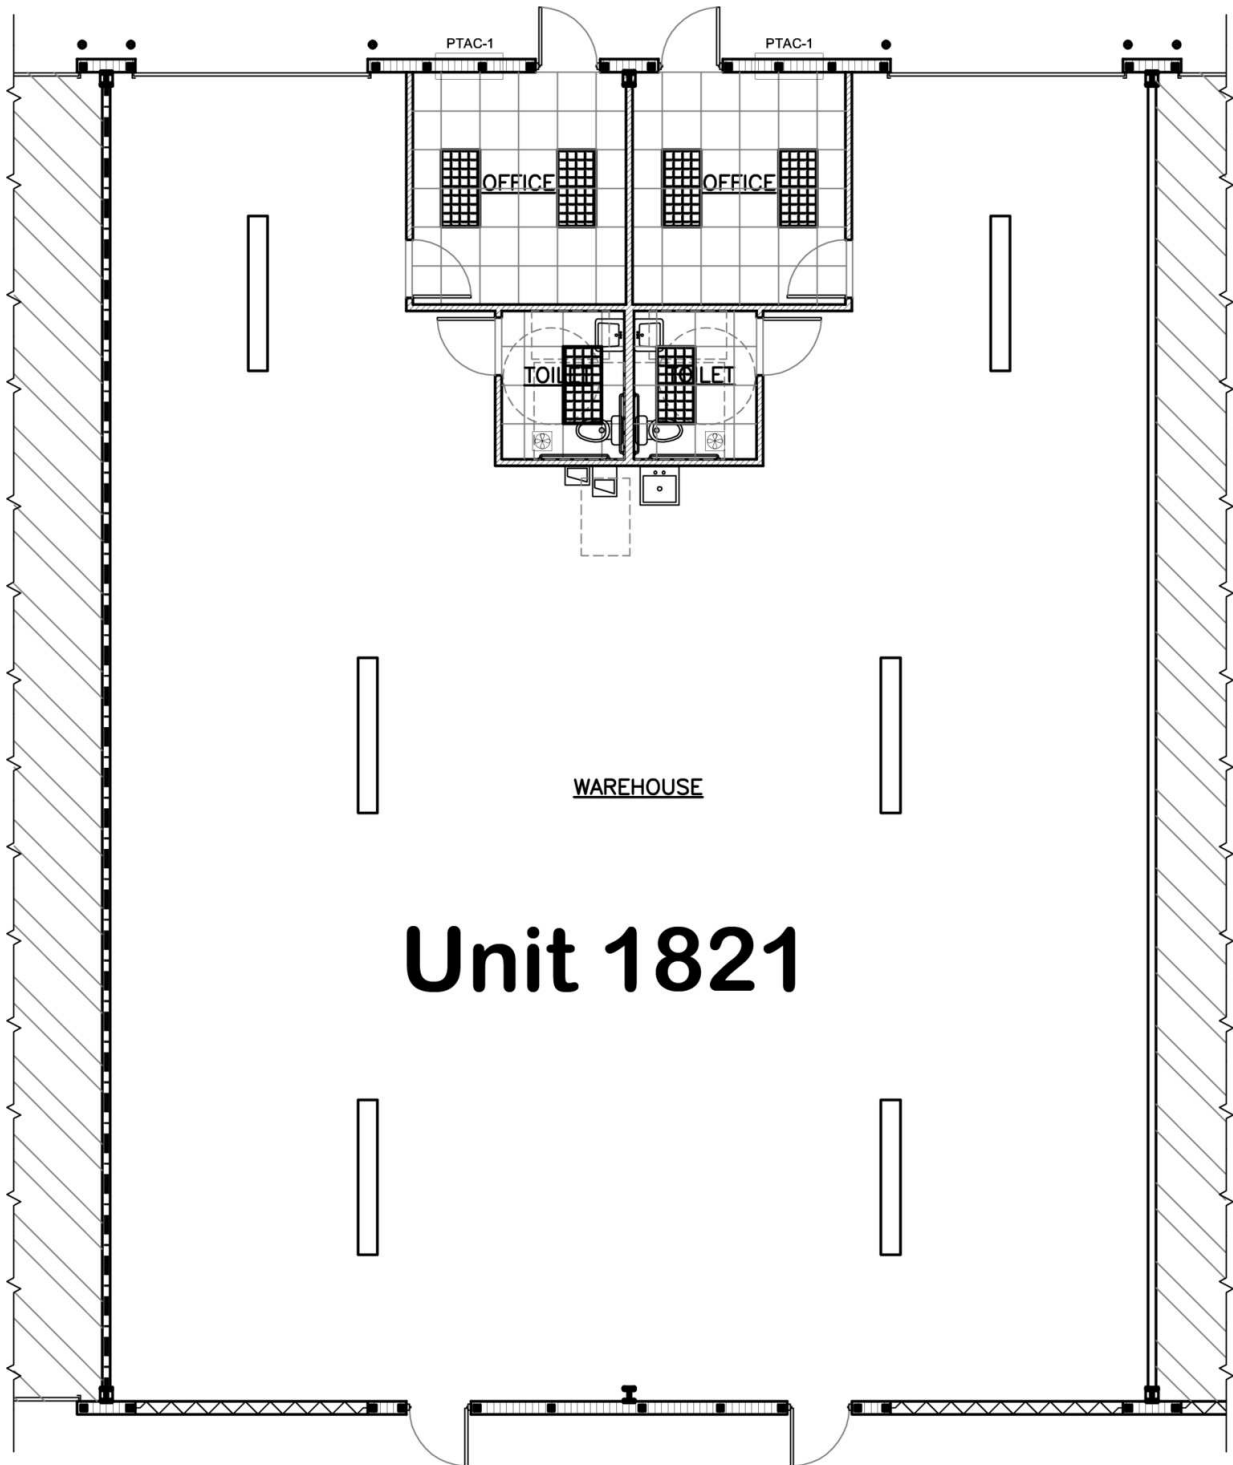

Unit 1821

Additional Photos

