



WEST ELEVATION -NTS

**ELEVATIONS LEGEND**

	EXTERIOR INSULATED WALL "OLDCASTLE" QUIK-BRIK : COLOR: LIMESTONE
	STOREFRONT / WINDOW: ALUMINUM FRAME W/ TINT LOW-E GLAZING FRAME COLOR:
	STONE VENEER: TO BE SELECTED BY OWNER COLOR: TBD
	ARCHITECTURAL METAL MAC SIDING: TO BE SELECTED BY OWNER COLOR: TBD
	CONVENTIONAL STUCCO EXTERIOR WALL COLOR: CYBERSPACE (SW 7076)

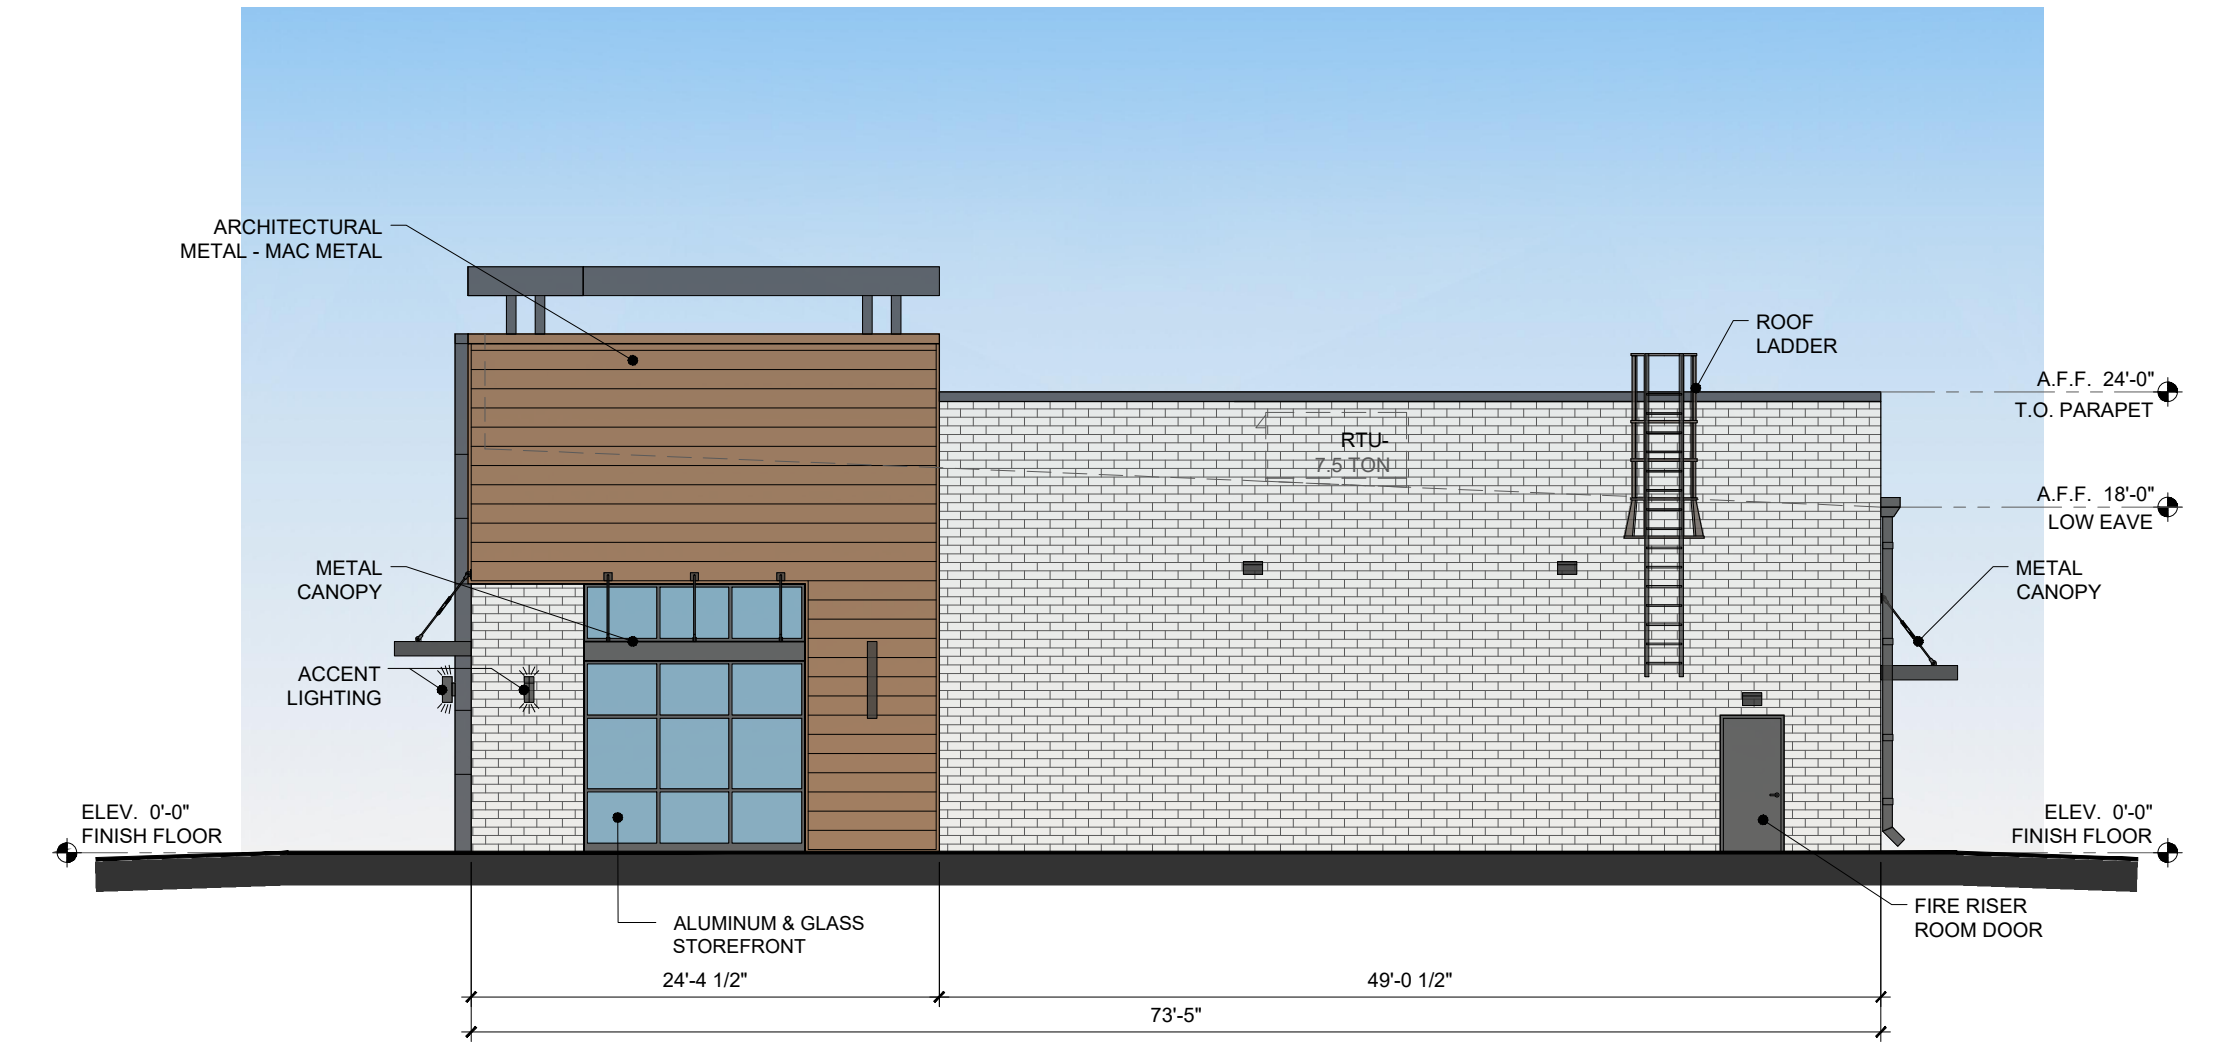

NORTH ELEVATION -NTS

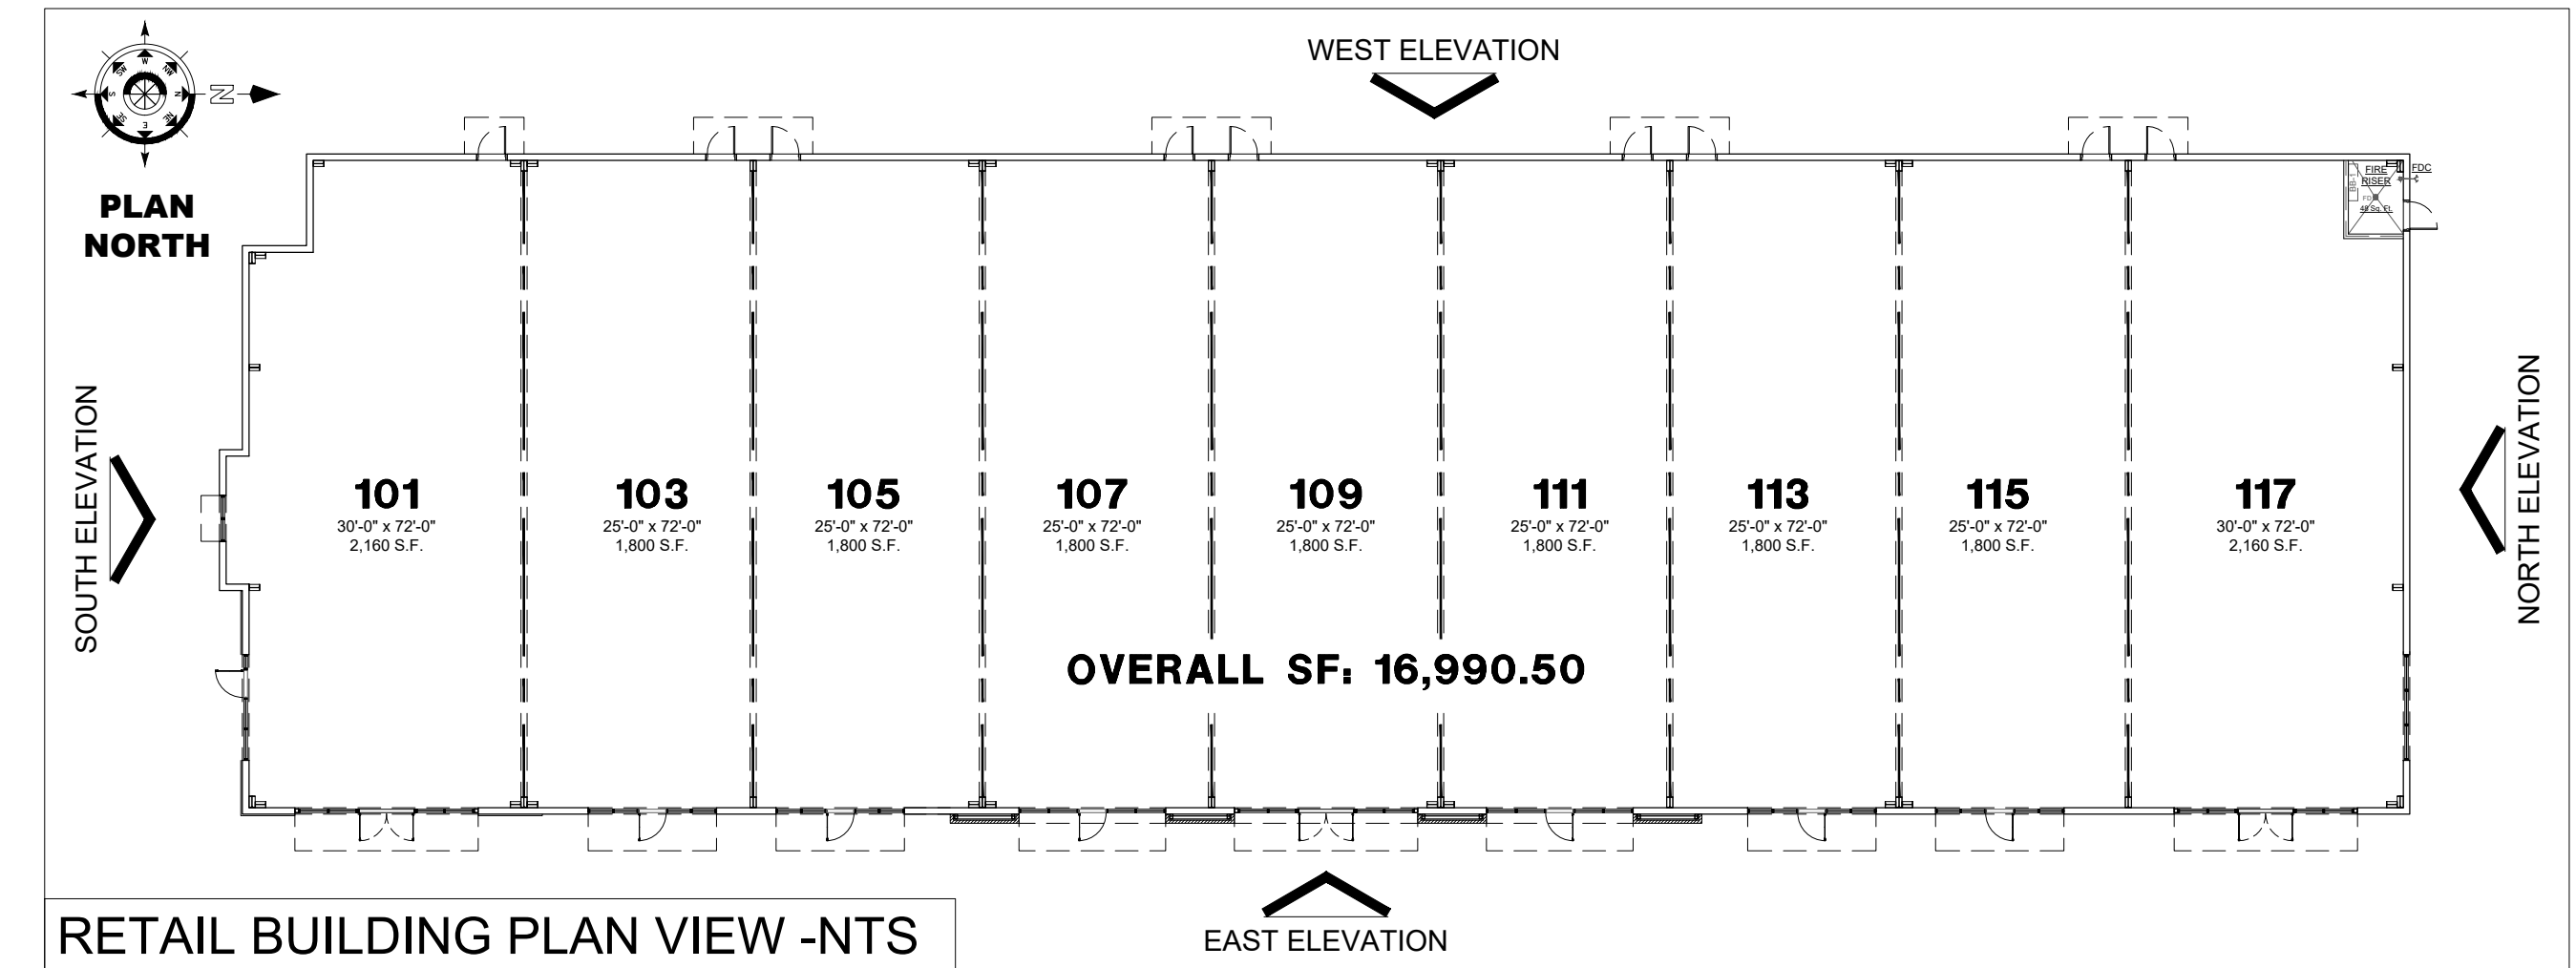


RETAIL BUILDING PLAN VIEW -NTS



EAST ELEVATION -NTS

- General Notes:
1. This Facade Plan is for conceptual purposes only and the diagrams are intended to represent the general aesthetic of the project.
  2. Height of wall, roof, and parapet shown on Elevations are approx. taken from the building finish floor, exact dim. to be determined per manufacturer's req. and standard details for metal roofing system.
  3. All mechanical units shall be screened from street view.
  4. When permitted, exposed utility boxes and conduits shall be painted to match the building.

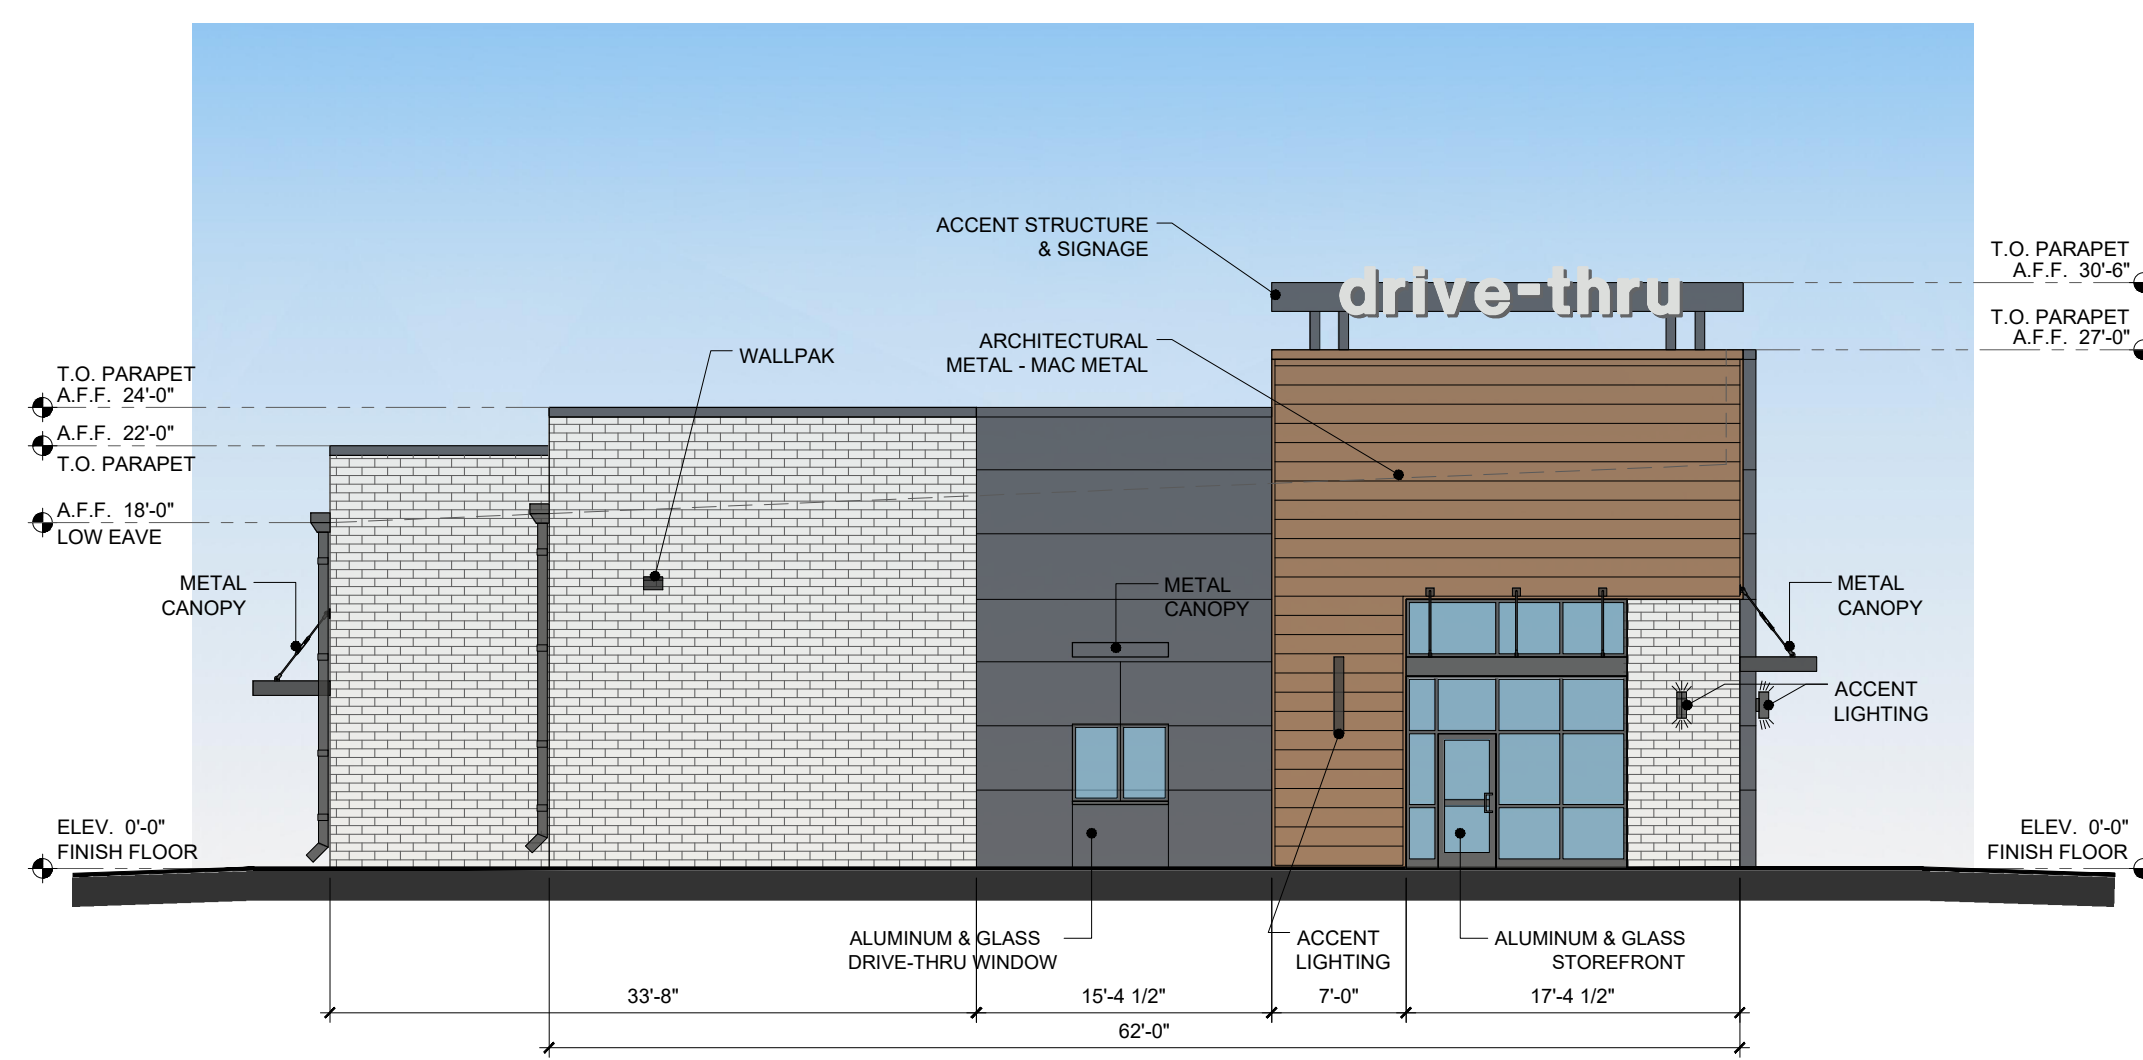

SOUTH ELEVATION -NTS

# URBAN GARAGES MELISSA RETAIL BUILDING

NWC OF S.H. 121 & S.H. 5, MELISSA, TEXAS 75454