


1 RIGHT SIDE ELEVATION 1/4" = 1'-0"

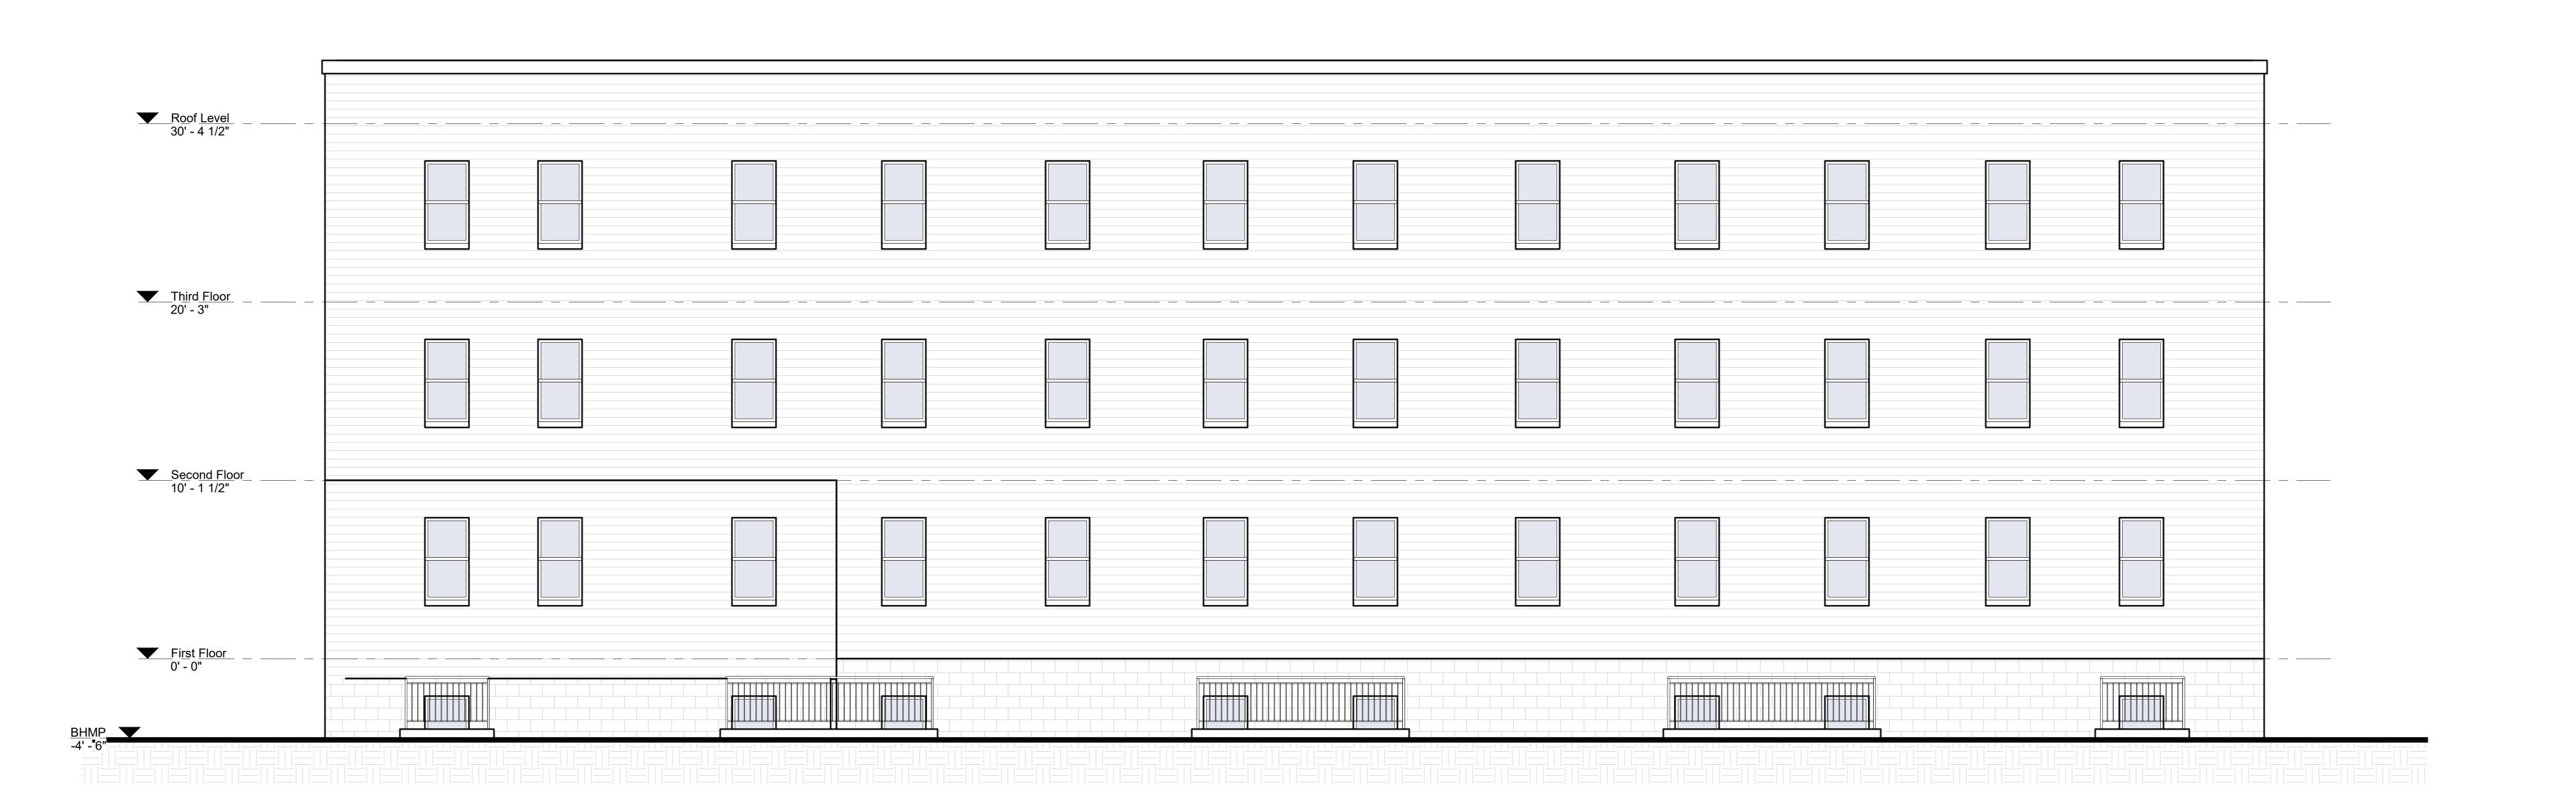

STRUCTURAL ENGINEER DASOL

MEP DASOL

Key Plan

Issue
NO.

DATE

DATE

810 7th St NE SUITE 2-103 WASHINGTON D.C. 20002

3040 30TH ST SE WASHINGTON DC 20020 LOT 0013 SQUARE 5720

OWNER / DEVELOPER SHANNON, SHIRLEY M

GENERAL CONTRACTOR

BUILDING ELEVATIONS

PRINCIPAL IN CHARGE
NEGUSSU SOLOMON

PROJECT ARCHITECT
ANTHONY UDOKA

DRAWN
SRM

DATE APPROVED
Issue Date SCALE: JOB NO.
1/4" = 1'-0" Project Number

DRAWING NO.

2 LEFT SIDE ELEVATION

1/4" = 1'-0"