




FOR LEASE

±14,500 SF INDUSTRIAL BUILDING

1500 CRAFTON AVE. | BLDG 128 | REDLANDS | CA

PROPERTY HIGHLIGHTS

- ±14,500 SF Metal Warehouse
- Clear Span Building
- One (1) Dock High Position
- Two (2) Ground Level Doors
- Wet Sprinklers
- 400 Amps Power (Verify)
- Paved Yard
- M2 Zoning (Verify)

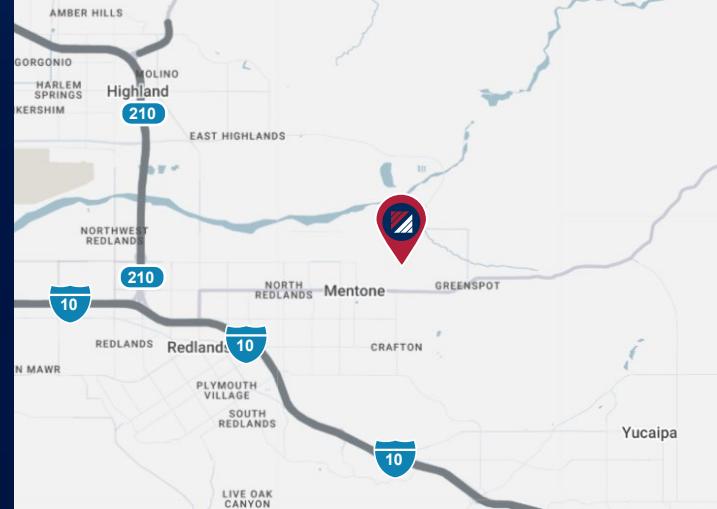

FOR MORE INFORMATION, PLEASE CONTACT:

CODY WOLF
EXECUTIVE VICE PRESIDENT
M: 909.996.5760
cwolf@daumcommercial.com
CADRE #01997598

MARK SCHAFER
EXECUTIVE VICE PRESIDENT
M: 949.923.9890
mschafer@daumcommercial.com
CADRE #01902664

JACK STONE
ASSOCIATE VICE PRESIDENT
M: 952.454.3262
jstone@daumcommercial.com
CADRE #02070402

Although all information is furnished regarding for sale, rental or financing from sources deemed reliable, such information has not been verified and no express representation is made nor is any to be implied as to the accuracy thereof, and it is submitted subject to errors, omissions, changes of price, rental or other conditions, prior sale, lease or financing, or withdrawal without notice. All Maps provided courtesy of Google Maps, Bing Maps, and Google Earth. D/AQ Corp. # 01129558

DAUM
COMMERCIAL REAL ESTATE SERVICES

FOR LEASE

±14,500 SF INDUSTRIAL BUILDING

PHOTOS

1500 CRAFTON AVE. | BLDG 128 | REDLANDS | CA



FOR MORE INFORMATION, PLEASE CONTACT:

CODY WOLF
EXECUTIVE VICE PRESIDENT
M: 909.996.5760
cwolf@daumcommercial.com
CADRE #01997598

MARK SCHAFER
EXECUTIVE VICE PRESIDENT
M: 949.923.9890
mschafer@daumcommercial.com
CADRE #01902664

JACK STONE
ASSOCIATE VICE PRESIDENT
M: 952.454.3262
jstone@daumcommercial.com
CADRE #02070402

Although all information is furnished regarding for sale, rental or financing from sources deemed reliable, such information has not been verified and no express representation is made nor is any to be implied as to the accuracy thereof, and it is submitted subject to errors, omissions, changes of price, rental or other conditions, prior sale, lease or financing, or withdrawal without notice. All Maps provided courtesy of Google Maps, Bing Maps, and Google Earth. D/AQ Corp. # 01129558

DAUM
COMMERCIAL REAL ESTATE SERVICES

FOR LEASE

±14,500 SF INDUSTRIAL BUILDING

PHOTOS

1500 CRAFTON AVE. | BLDG 128 | REDLANDS | CA



FOR MORE INFORMATION, PLEASE CONTACT:

CODY WOLF
EXECUTIVE VICE PRESIDENT
M: 909.996.5760
cwolf@daumcommercial.com
CADRE #01997598

MARK SCHAFER
EXECUTIVE VICE PRESIDENT
M: 949.923.9890
mschafer@daumcommercial.com
CADRE #01902664

JACK STONE
ASSOCIATE VICE PRESIDENT
M: 952.454.3262
jstone@daumcommercial.com
CADRE #02070402

Although all information is furnished regarding for sale, rental or financing from sources deemed reliable, such information has not been verified and no express representation is made nor is any to be implied as to the accuracy thereof, and it is submitted subject to errors, omissions, changes of price, rental or other conditions, prior sale, lease or financing, or withdrawal without notice. All Maps provided courtesy of Google Maps, Bing Maps, and Google Earth. D/AQ Corp. # 01129558


DAUM
COMMERCIAL REAL ESTATE SERVICES

FOR LEASE

±14,500 SF INDUSTRIAL BUILDING

1500 CRAFTON AVE. | BLDG 128 | REDLANDS | CA

FLOOR PLAN

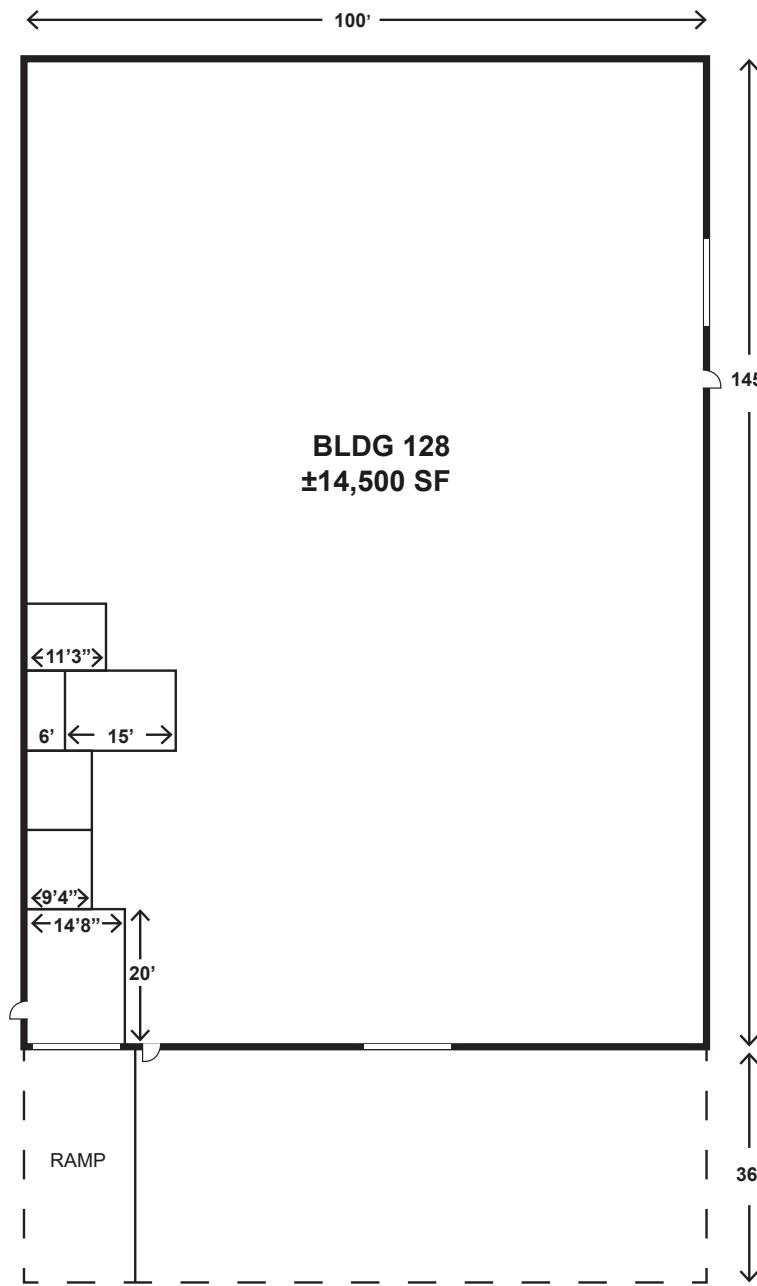

NOT TO SCALE*

FOR MORE INFORMATION, PLEASE CONTACT:

CODY WOLF
EXECUTIVE VICE PRESIDENT
M: 909.996.5760
cwolf@daumcommercial.com
CADRE #01997598

MARK SCHAFER
EXECUTIVE VICE PRESIDENT
M: 949.923.9890
mschafer@daumcommercial.com
CADRE #01902664

JACK STONE
ASSOCIATE VICE PRESIDENT
M: 952.454.3262
jstone@daumcommercial.com
CADRE #02070402


Although all information is furnished regarding for sale, rental or financing from sources deemed reliable, such information has not been verified and no express representation is made nor is any to be implied as to the accuracy thereof, and it is submitted subject to errors, omissions, changes of price, rental or other conditions, prior sale, lease or financing, or withdrawal without notice. All Maps provided courtesy of Google Maps, Bing Maps, and Google Earth. D/AQ Corp. # 01129558

FOR LEASE

±14,500 SF INDUSTRIAL BUILDING

LOCATION MAP & DEMOGRAPHICS

1500 CRAFTON AVE. | BLDG 128 | REDLANDS | CA

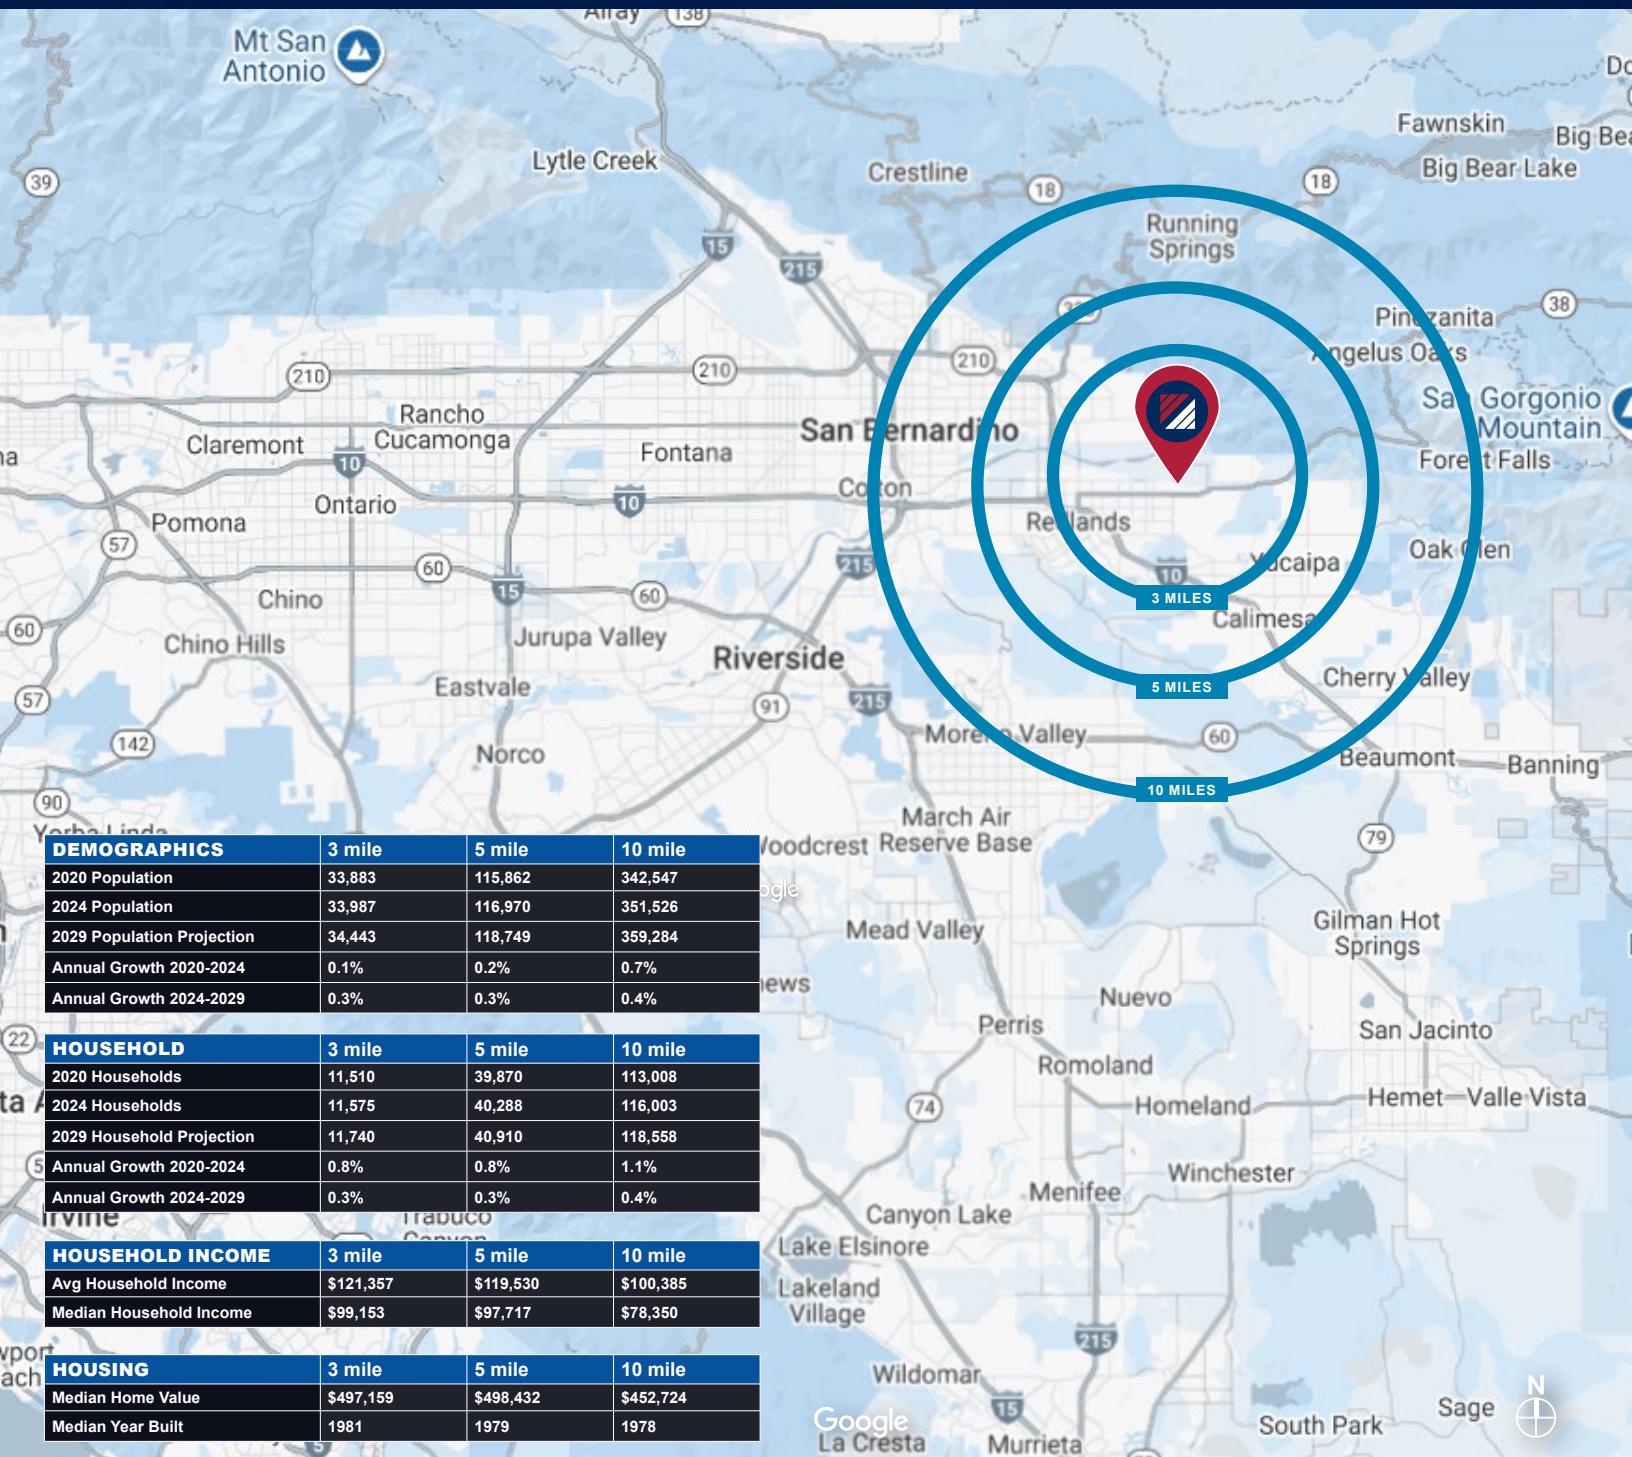

FOR MORE INFORMATION, PLEASE CONTACT:

CODY WOLF
EXECUTIVE VICE PRESIDENT
M: 909.996.5760
cwolf@daumcommercial.com
CADRE #01997598

MARK SCHAFER
EXECUTIVE VICE PRESIDENT
M: 949.923.9890
mschafer@daumcommercial.com
CADRE #01902664

JACK STONE
ASSOCIATE VICE PRESIDENT
M: 952.454.3262
jstone@daumcommercial.com
CADRE #02070402

Although all information is furnished regarding for sale, rental or financing from sources deemed reliable, such information has not been verified and no express representation is made nor is any to be implied as to the accuracy thereof, and it is submitted subject to errors, omissions, changes of price, rental or other conditions, prior sale, lease or financing, or withdrawal without notice. All Maps provided courtesy of Google Maps, Bing Maps, and Google Earth. D/AQ Corp. # 01129558