

0 HWY 162
Hollywood, SC 29447



10.59 ACRES

FOR SALE



Contact us:

Jeremy Willits
Senior Vice President
+1.843.270.9205
jeremy.willits@harborcommercialpartners.com

Gerry Schauer, CCIM
Partner
+1.843.364.2055
gerry.schauer@harborcommercialpartners.com

0 HWY 162

Hollywood, SC 29447

OFFERING

10.59 ACRES

ASKING PRICE


\$1,600,000

PROPERTY INFORMATION

TAX MAP ID	247-00-00-001
COUNTY	CHARLESTON
ZONING	GENERAL COMMERCIAL
LOT SIZE	10.59 ACRES

HIGHLIGHTS

Just over 10 acres of commercial zoned acreage near the intersection of Hwy 162 and Hwy 17 S. The property is zoned general commercial in the Town of Hollywood, which allows for a variety of commercial developments. The property is located in the high growth area of West Ashley and is approximately 12 miles from Downtown Charleston.

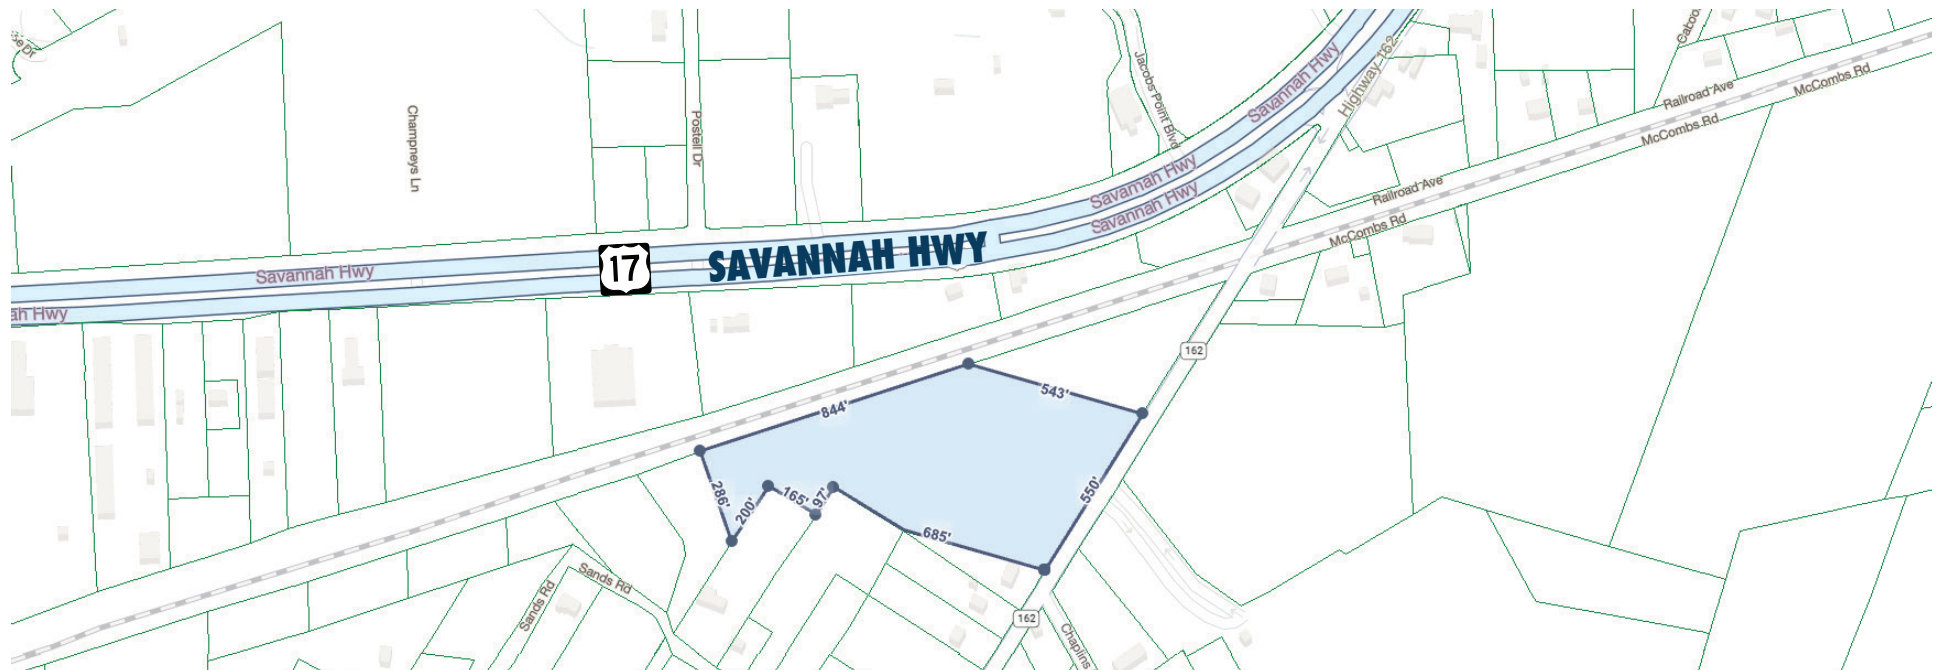

Contact us:

Jeremy Willits
Senior Vice President
+1.843.270.9205

jeremy.willits@harborcommercialpartners.com

Gerry Schauer, CCIM
Partner
+1.843.364.2055


gerry.schauer@harborcommercialpartners.com

0 HWY 162

Hollywood, SC 29447

FLEX DEVELOPMENT CONCEPTUAL PLAN

LOCATIONS SHOWN ON THIS MAP ARE
THEY HAVE NOT BEEN DELINEATED BY CYGNUS
THEY HAVE NOT BEEN VERIFIED BY AGENCIES
THIS TIME. THESE AREAS ARE NOT TO SCALE AND
CHANGE UPON OCRM INSPECTION/LAND SURVEY.

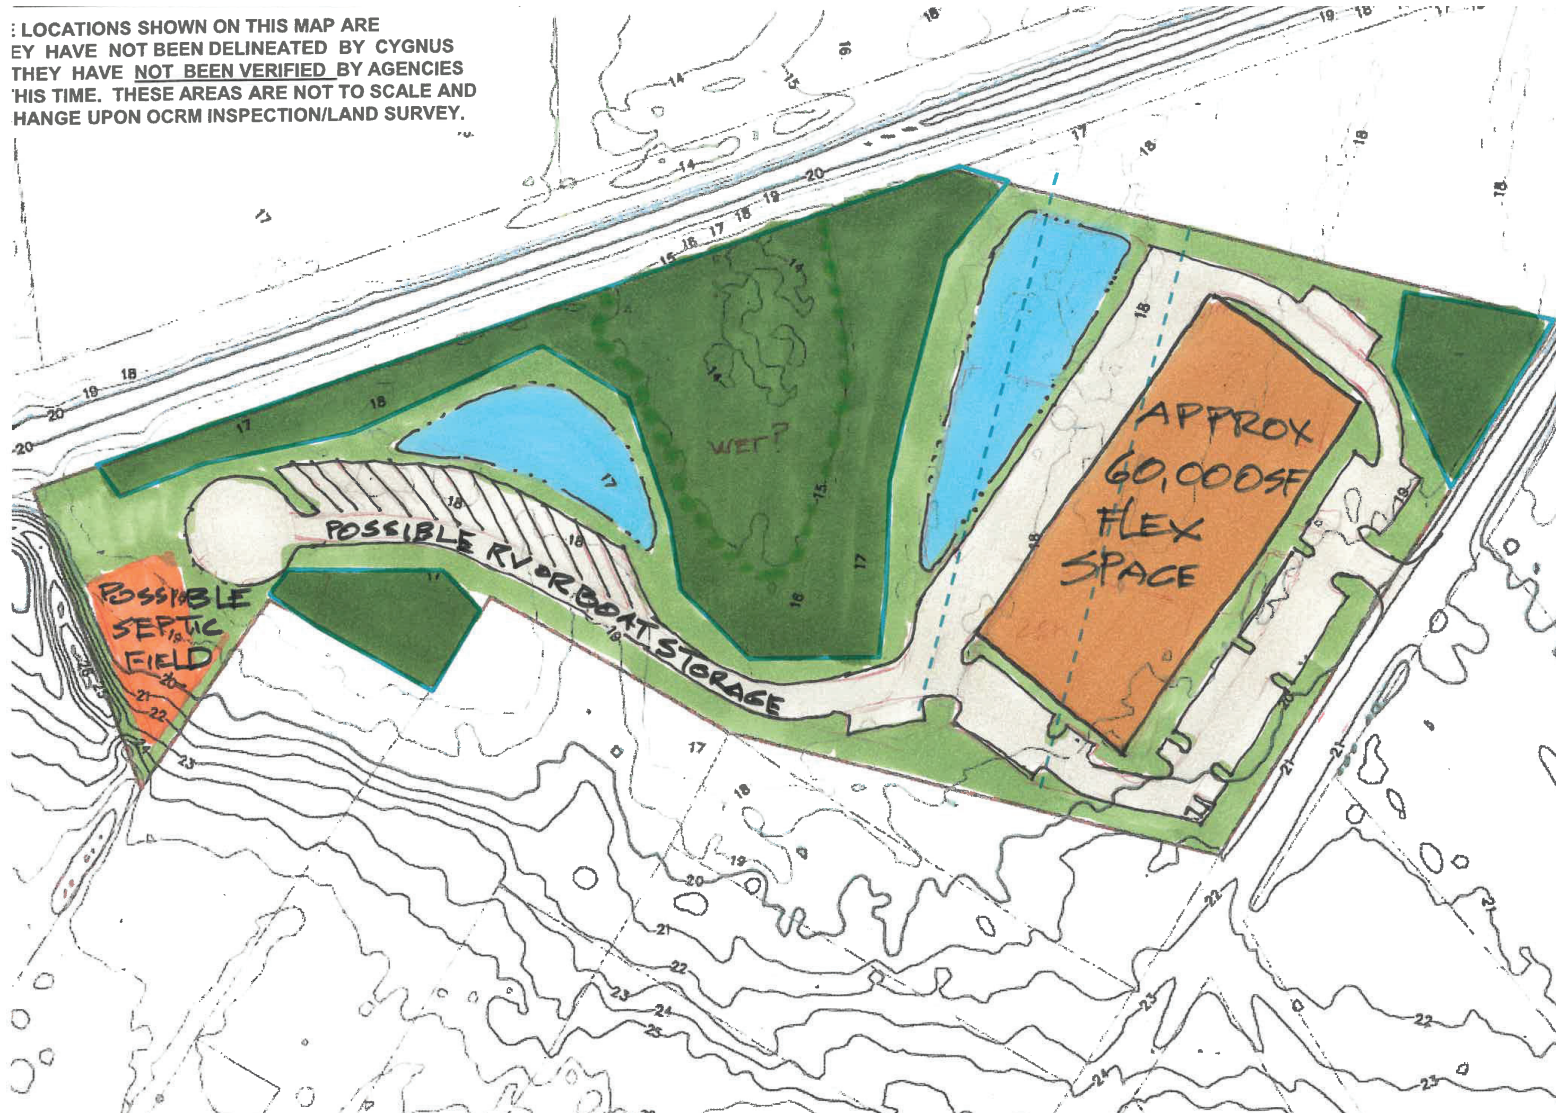

Contact us:

Jeremy Willits
Senior Vice President
+1.843.270.9205

jeremy.willits@harborcommercialpartners.com


Gerry Schauer, CCIM
Partner
+1.843.364.2055

gerry.schauer@harborcommercialpartners.com

0 HWY 162

Hollywood, SC 29447

SITE PLAN

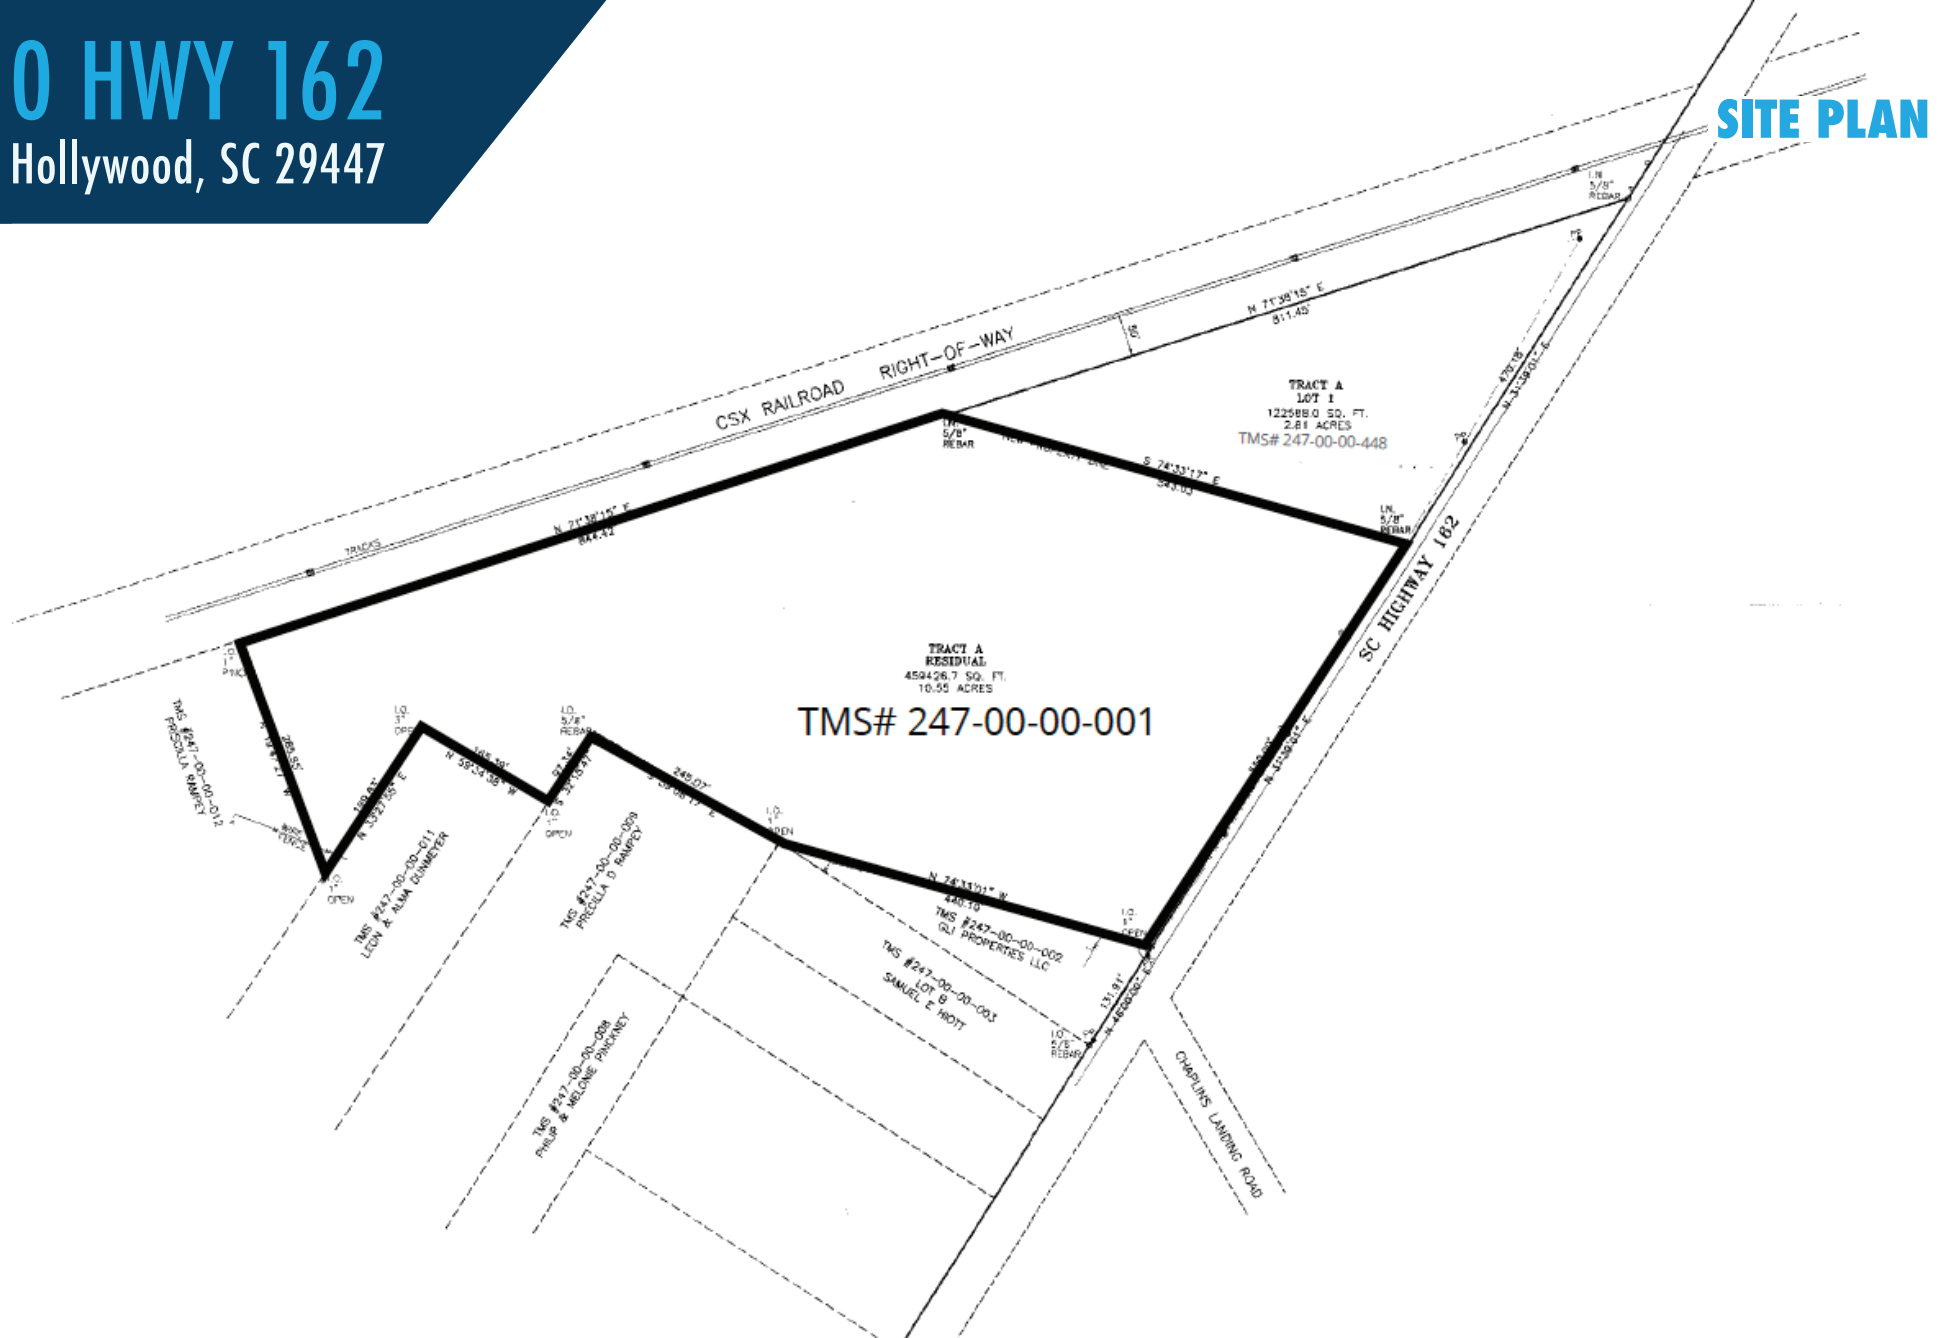

Contact us:

Jeremy Willits
Senior Vice President
+1.843.270.9205
jeremy.willits@harborcommercialpartners.com

Gerry Schauer, CCIM
Partner
+1.843.364.2055
gerry.schauer@harborcommercialpartners.com

0 HWY 162
Hollywood, SC 29447

LOCATION



Located less than 12 miles from downtown this property has an unbeatable location. The property is located in the high growth area of West Ashley.



Contact us:

Jeremy Willits
Senior Vice President
+1.843.270.9205
jeremy.willits@harborcommercialpartners.com


 









Gerry Schauer, CCIM
Partner
+1.843.364.2055
gerry.schauer@harborcommercialpartners.com


0 HWY 162

Hollywood, SC 29447

LEGEND

 1 inch equals 292 feet

- | | | | | | |
|--|----------------|---|------------|---|-------------------|
|  | ThreeWay |  | AirRelease |  | Transmission Main |
|  | HydrantControl |  | Domestic |  | ForceMain |
|  | Gate |  | Commercial |  | Pump Station |
|  | Tapping |  | Water Main | | |

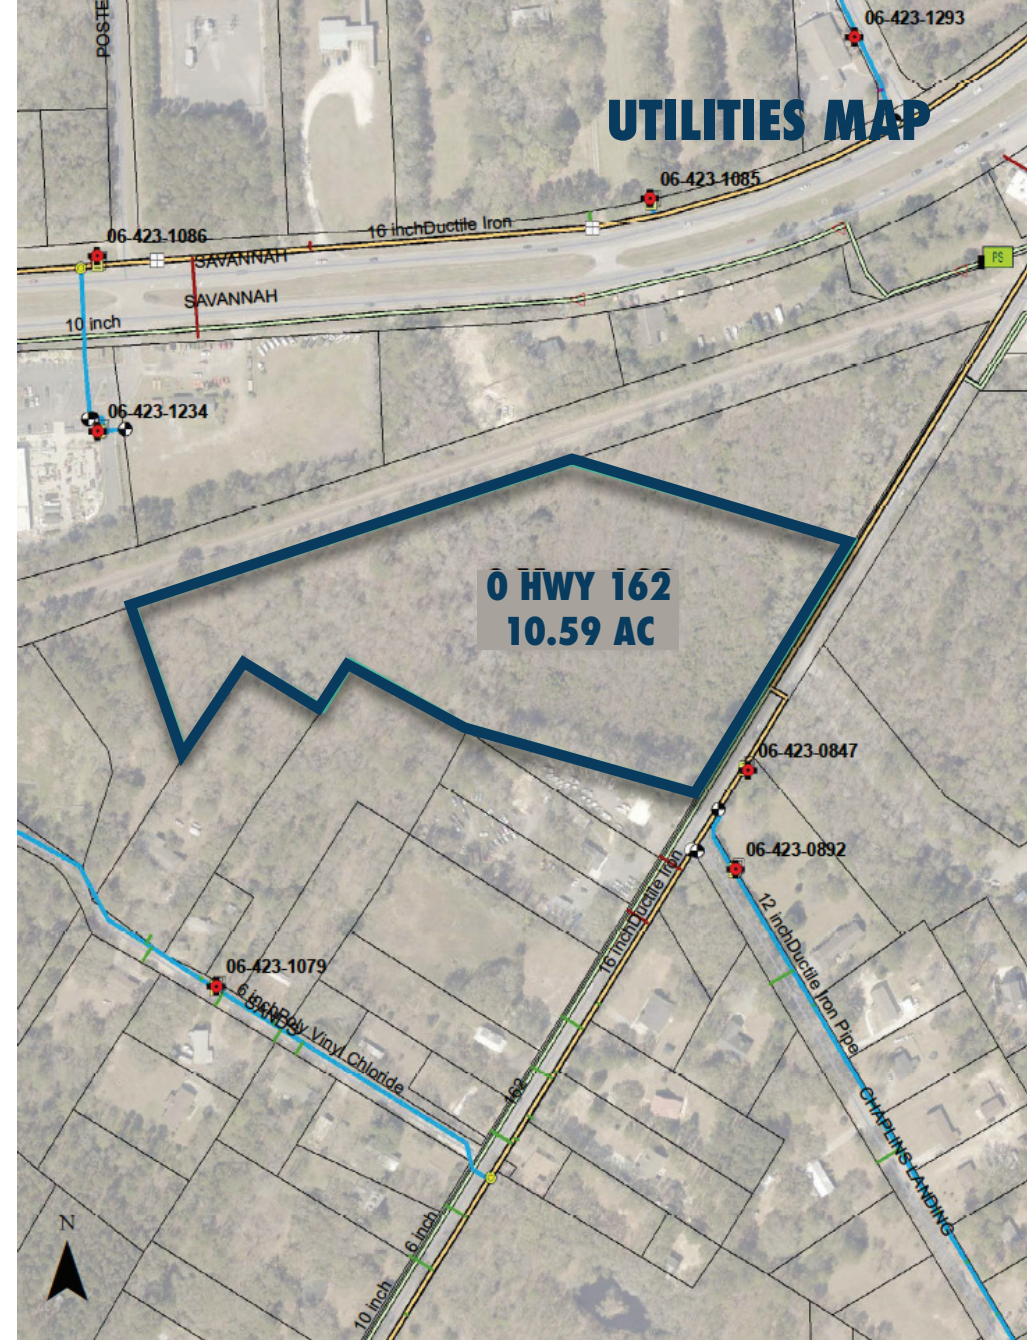

Contact us:

Jeremy Willits
 Senior Vice President
 +1.843.270.9205
 jeremy.willits@harborcommercialpartners.com

Gerry Schauer, CCIM
 Partner
 +1.843.364.2055
 gerry.schauer@harborcommercialpartners.com

0 HWY 162

Hollywood, SC 29447



Contact us:

146 Williman Street, Units 300 & 400
Charleston, SC 29403

www.harborcommercialpartners.com

+1.843.994.7198



Jeremy Willits

Senior Vice President

+1.843.270.9205

jeremy.willits@harborcommercialpartners.com



Gerry Schauer, CCIM

Partner

+1.843.364.2055

gerry.schauer@harborcommercialpartners.com

The information contained herein has been given to us by sources we deem reliable but we make no guarantees. All information should be verified prior to purchase or lease.