

# SWEET VALLEY DRIVE FLEX PORTFOLIO

10055, 10111, 10221 Sweet Valley Dr., 6111 Carey Dr., Valley View, OH 44125, Valley View, OH



JEREMY STEIGER, SIOR

216.559.9090

jsteiger@lee-associates.com

ABRAM SCHWARZ, SIOR

216.282.2210

aschwarz@lee-associates.com

3601 Green Road, Suite 320, Beachwood, OH 44122 | 216.282.0100 | [www.lee-associates.com/cleveland/](http://www.lee-associates.com/cleveland/)

We obtained the information above from sources we believe to be reliable. However, we have not verified its accuracy and make no guarantee, warranty or representation about it. It is submitted subject to the possibility of errors, omissions, change of price, rental or other conditions, prior sale, lease or financing, or withdrawal without notice. We include projections, opinions, assumptions or estimates for example only, and they may not represent current or future performance of the property. You and your tax and legal advisors should conduct your own investigation of the property and transaction.

## PROPERTY SUMMARY



### PROPERTY DESCRIPTION

This versatile flex/warehouse park offers a modern, functional layout designed to support a wide range of business operations. The space features warehouse areas ideal for storage, distribution, or light manufacturing, complemented by flexible office and showroom areas. High ceilings, drive-in access, and ample loading capabilities enhance operational efficiency perfect for businesses seeking a combination of warehouse functionality and professional office space in a single location.

### OFFERING SUMMARY

Lease Rate:	\$7.25 SF/yr (NNN)
Available SF:	4,800 - 7,125 SF
Building Size:	155,849 SF

### PROPERTY HIGHLIGHTS

- Convenient unit sizes
- Flexible floor plans
- Modern buildouts
- Functional quality loading
- 18' Clear heights
- Terrific hands-on ownership and management
- Strategic central suburban location
- Ample parking
- Multiple options for highway accessibility

We obtained the information above from sources we believe to be reliable. However, we have not verified its accuracy and make no guarantee, warranty or representation about it. It is submitted subject to the possibility of errors, omissions, change of price, rental or other conditions, prior sale, lease or financing, or withdrawal without notice. We include projections, opinions, assumptions or estimates for example only, and they may not represent current or future performance of the property. You and your tax and legal advisors should conduct your own investigation of the property and transaction.

## SWEET VALLEY DRIVE FLEX PORTFOLIO

10055, 10111, 10221 Sweet Valley Dr., 6111 Carey Dr., Valley View, OH 44125, Valley View, OH

## PARK MAP



We obtained the information above from sources we believe to be reliable. However, we have not verified its accuracy and make no guarantee, warranty or representation about it. It is submitted subject to the possibility of errors, omissions, change of price, rental or other conditions, prior sale, lease or financing, or withdrawal without notice. We include projections, opinions, assumptions or estimates for example only, and they may not represent current or future performance of the property. You and your tax and legal advisors should conduct your own investigation of the property and transaction.

## SWEET VALLEY DRIVE FLEX PORTFOLIO

10055, 10111, 10221 Sweet Valley Dr., 6111 Carey Dr., Valley View, OH 44125, Valley View, OH

## LOCAL MAP




We obtained the information above from sources we believe to be reliable. However, we have not verified its accuracy and make no guarantee, warranty or representation about it. It is submitted subject to the possibility of errors, omissions, change of price, rental or other conditions, prior sale, lease or financing, or withdrawal without notice. We include projections, opinions, assumptions or estimates for example only, and they may not represent current or future performance of the property. You and your tax and legal advisors should conduct your own investigation of the property and transaction.

## SWEET VALLEY DRIVE FLEX PORTFOLIO

10055, 10111, 10221 Sweet Valley Dr., 6111 Carey Dr., Valley View, OH 44125, Valley View, OH

## FLOOR PLANS

4,800 SF Total, 1,200 SF Office, 3,600 SF Warehouse, 1 - 12' x 14' GLD (Not to Scale)

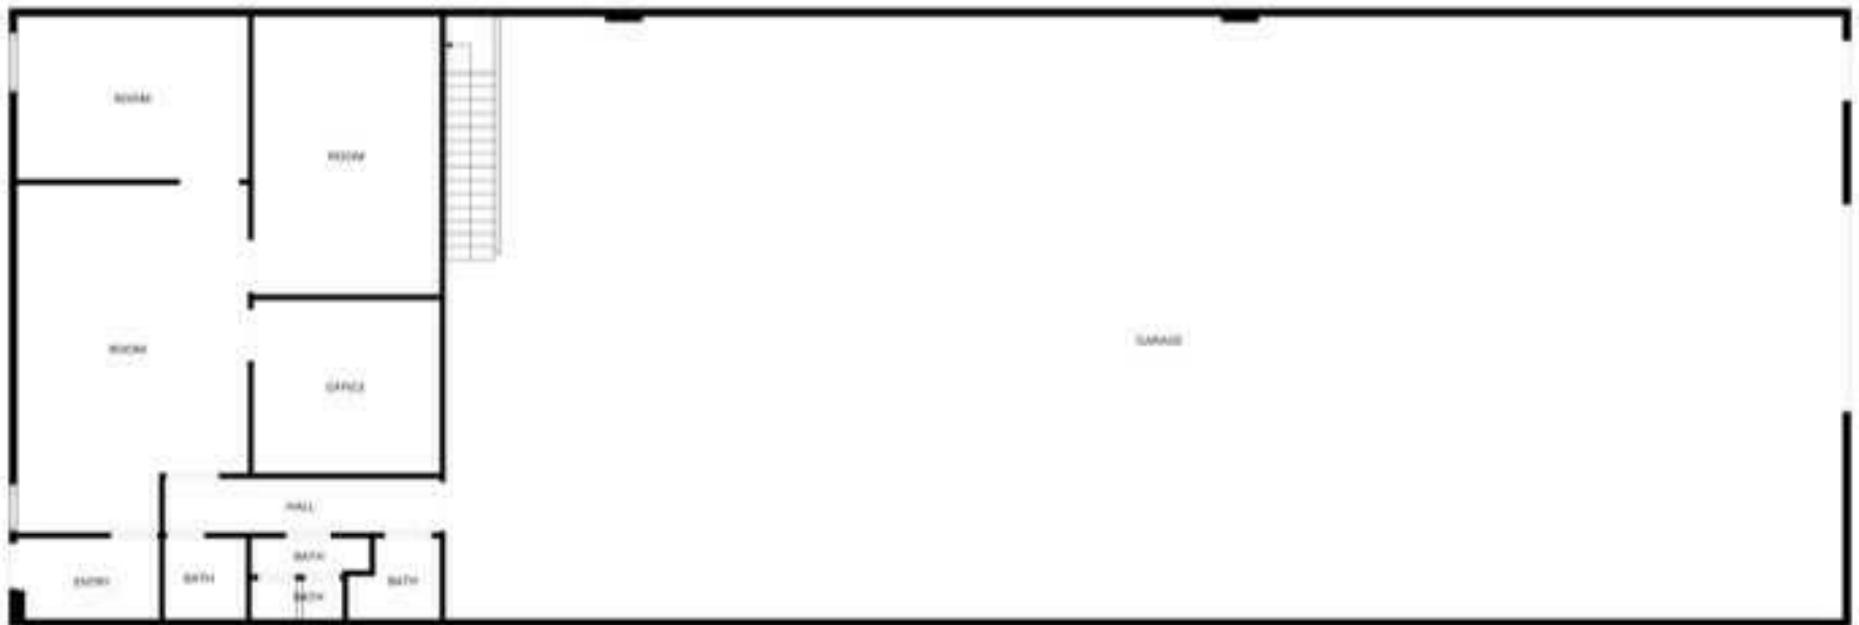

6111 Carey Dr., Suite 6

We obtained the information above from sources we believe to be reliable. However, we have not verified its accuracy and make no guarantee, warranty or representation about it. It is submitted subject to the possibility of errors, omissions, change of price, rental or other conditions, prior sale, lease or financing, or withdrawal without notice. We include projections, opinions, assumptions or estimates for example only, and they may not represent current or future performance of the property. You and your tax and legal advisors should conduct your own investigation of the property and transaction.

## SWEET VALLEY DRIVE FLEX PORTFOLIO

10055, 10111, 10221 Sweet Valley Dr., 6111 Carey Dr., Valley View, OH 44125, Valley View, OH

# FLOOR PLANS

7,125 SF Total, 3,100 SF Office, 4,025 SF Warehouse, 1 - 12' x 12' GLD (Not to Scale)



10221 Sweet Valley Dr., Suite 1

We obtained the information above from sources we believe to be reliable. However, we have not verified its accuracy and make no guarantee, warranty or representation about it. It is submitted subject to the possibility of errors, omissions, change of price, rental or other conditions, prior sale, lease or financing, or withdrawal without notice. We include projections, opinions, assumptions or estimates for example only, and they may not represent current or future performance of the property. You and your tax and legal advisors should conduct your own investigation of the property and transaction.

## SWEET VALLEY DRIVE FLEX PORTFOLIO

10055, 10111, 10221 Sweet Valley Dr., 6111 Carey Dr., Valley View, OH 44125, Valley View, OH

## ADDITIONAL PHOTOS



We obtained the information above from sources we believe to be reliable. However, we have not verified its accuracy and make no guarantee, warranty or representation about it. It is submitted subject to the possibility of errors, omissions, change of price, rental or other conditions, prior sale, lease or financing, or withdrawal without notice. We include projections, opinions, assumptions or estimates for example only, and they may not represent current or future performance of the property. You and your tax and legal advisors should conduct your own investigation of the property and transaction.

## SWEET VALLEY DRIVE FLEX PORTFOLIO

10055, 10111, 10221 Sweet Valley Dr., 6111 Carey Dr., Valley View, OH 44125, Valley View, OH

For additional information, contact:

**Abram Schwarz, SIOR**

Partner

**216.282.2210**

[aschwarz@lee-associates.com](mailto:aschwarz@lee-associates.com)

**Jeremy Steiger, SIOR**

Principal

**216.559.9090**

[jsteiger@lee-associates.com](mailto:jsteiger@lee-associates.com)



3601 Green Road, Suite 320, Beachwood, OH 44122 | 216.282.0100 | [www.lee-associates.com/cleveland/](http://www.lee-associates.com/cleveland/)

We obtained the information above from sources we believe to be reliable. However, we have not verified its accuracy and make no guarantee, warranty or representation about it. It is submitted subject to the possibility of errors, omissions, change of price, rental or other conditions, prior sale, lease or financing, or withdrawal without notice. We include projections, opinions, assumptions or estimates for example only, and they may not represent current or future performance of the property. You and your tax and legal advisors should conduct your own investigation of the property and transaction.