



CURRENT DESIGN (BUILDING 1)

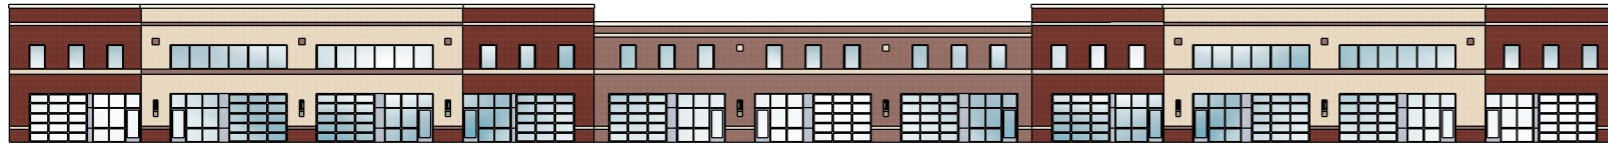


CURRENT DESIGN (BUILDING 2)




CURRENT DESIGN (BUILDING 1)

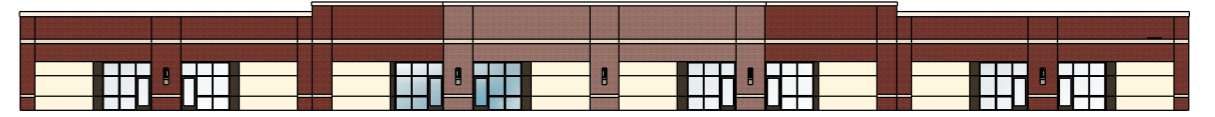


REVISED DESIGN (BUILDING 2)

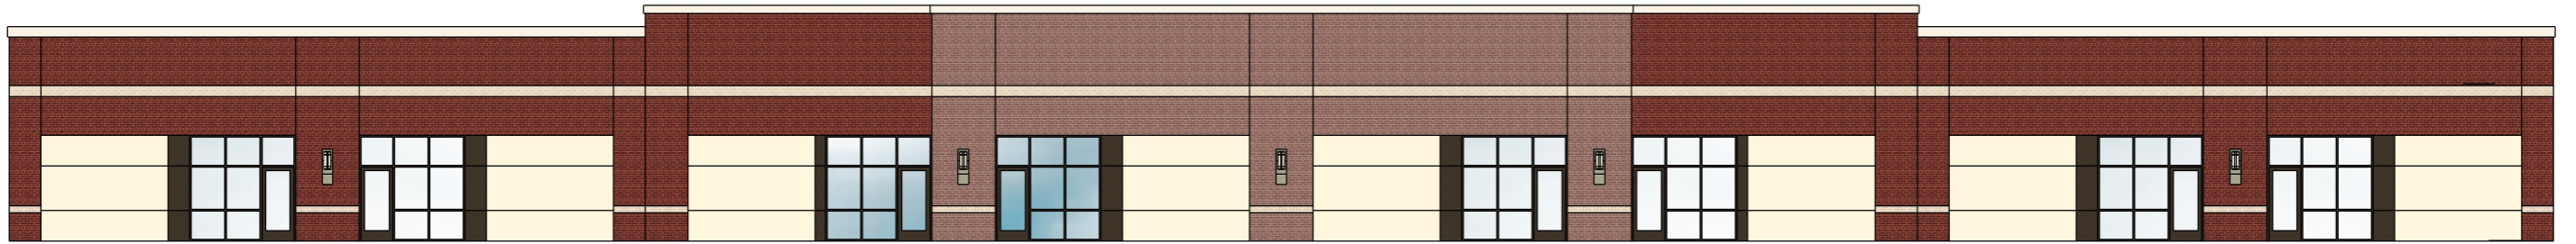


REVISED FRONT ELEVATION (BUILDING 2)

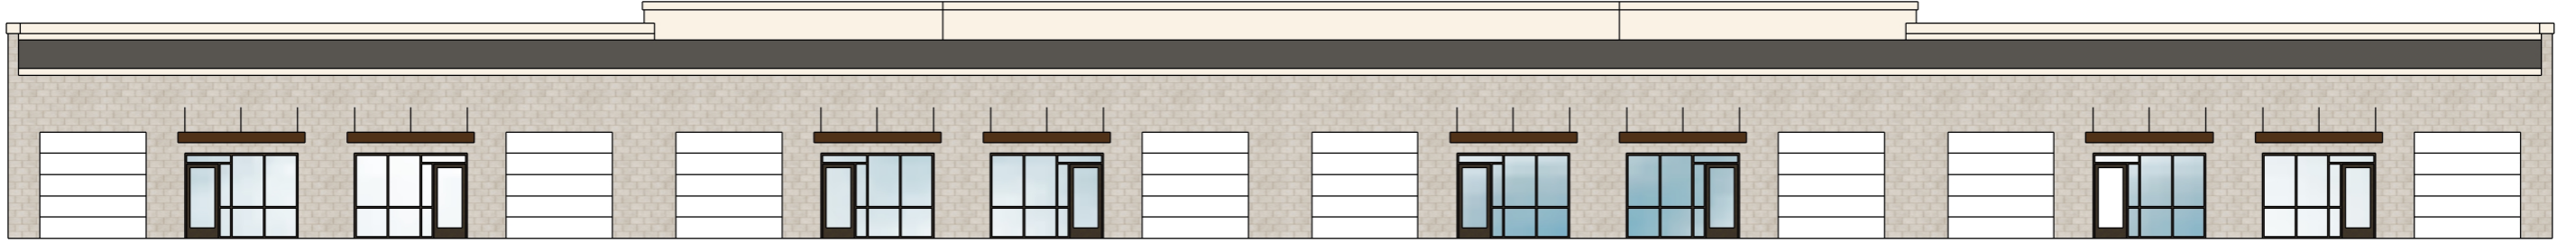

REVISED REAR ELEVATION (BUILDING 2)

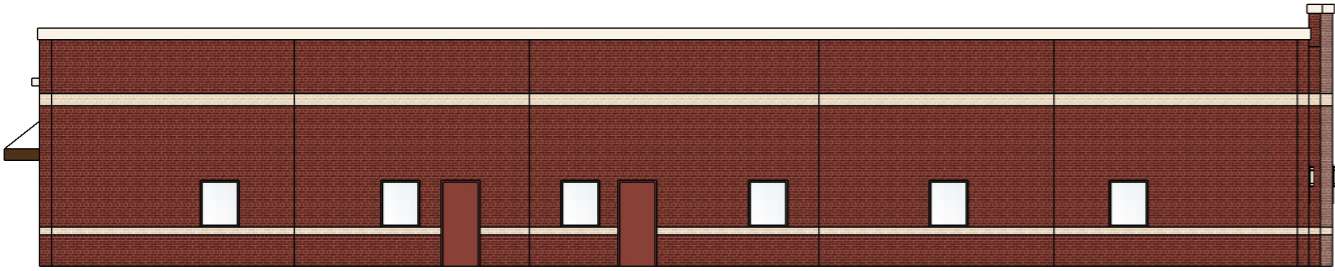

REVISED LEFT SIDE ELEVATION (BUILDING 2)

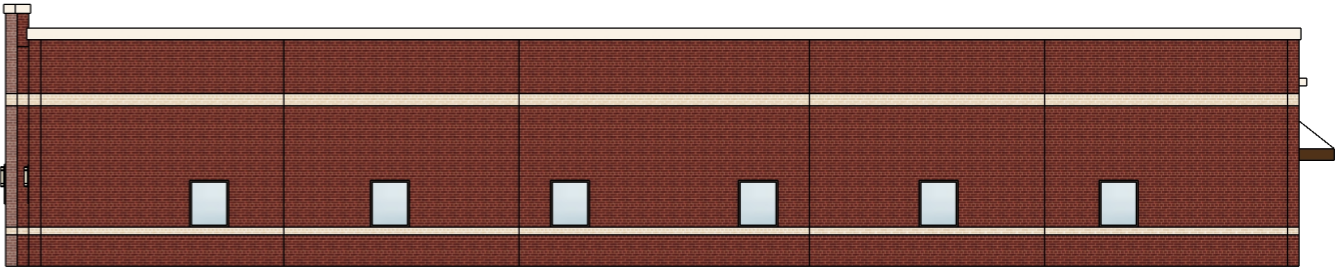

REVISED RIGHT SIDE ELEVATION (BUILDING 2)