


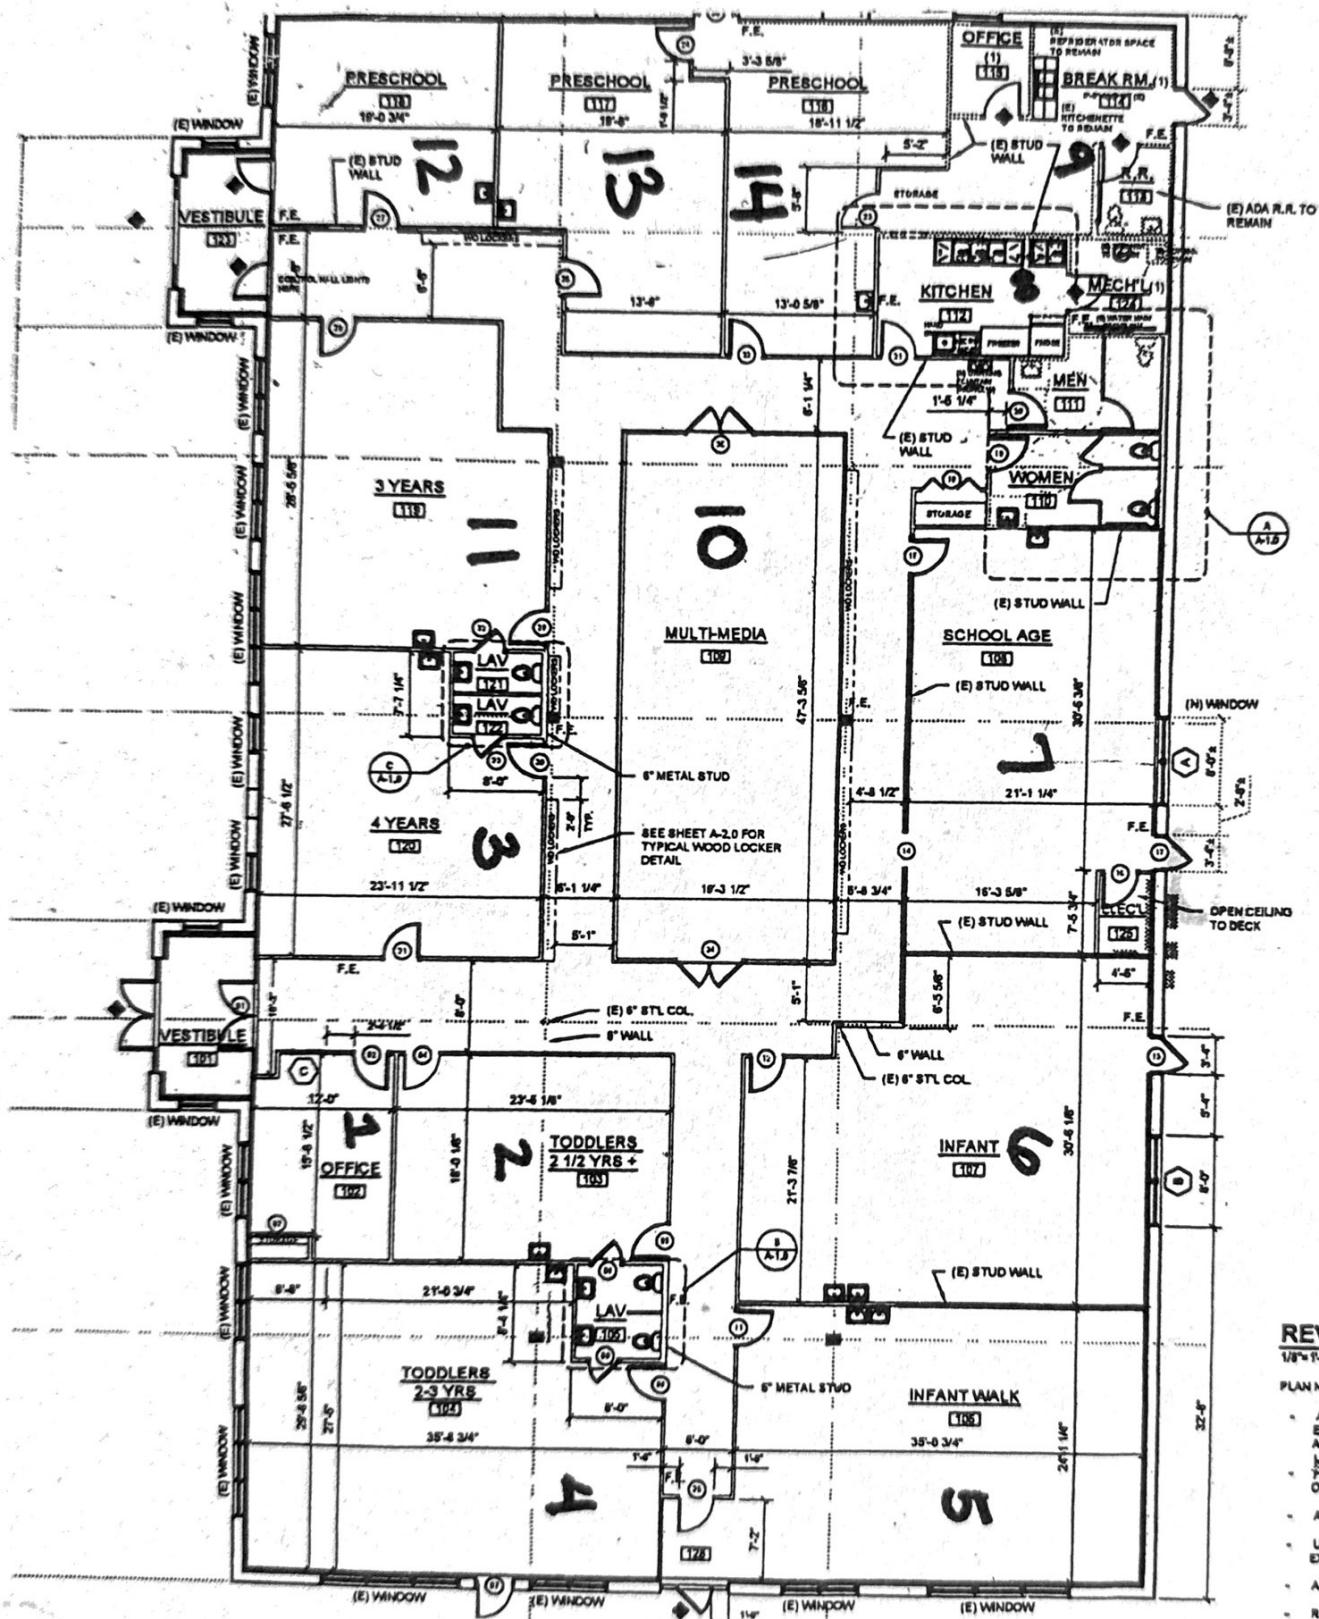

REVISED FLOOR PL 1/8" = 1'-0"

PLAN NOTES:

- ALL DIMENSIONS ARE TO FACE OF EXISTING WALLS UNLESS NOTED OTHERWISE.
- DENOTES NEW METAL I OF EXISTING DECK. SEE TYPICAL I
- ALL INTERIOR WALLS SHOWN AS:
- UNLESS NOTED, ALL EXISTING TO EXISTING DECK AS NEEDED. SEE I
- ALL EXIT DOORS TO HAVE PANIC I
- REFER TO SHEET A-2.0 FOR TYPIC
- SEE A-2.0 FOR REST ROOM ELEV
- SEE A-2.0 FOR CLASSROOM SINK I

LEGEND

- (1) EXISTING 1 HR MECH. R.M. TO REMAIN, NO NEW WORK