


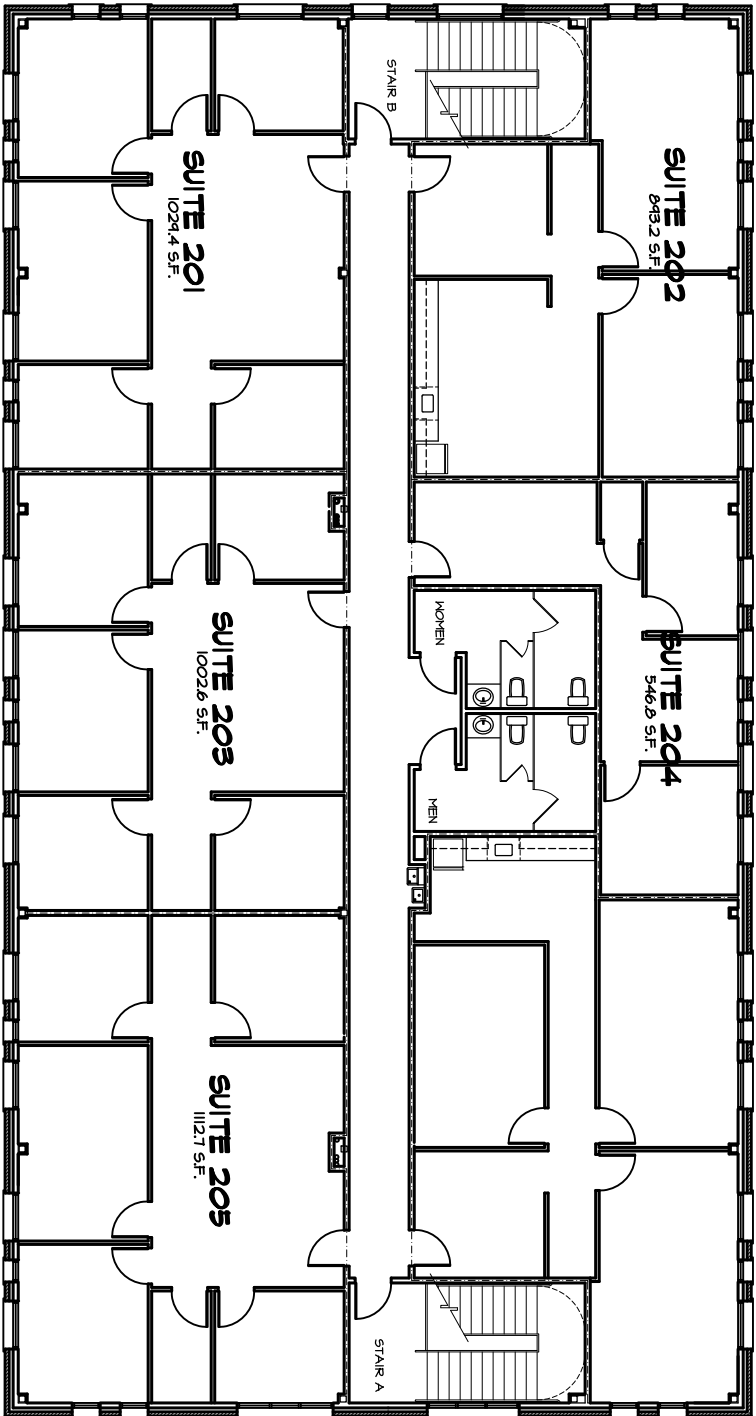

SECOND FLOOR PLAN

NOT TO SCALE