


RANDY 10-21-24
SUPERIOR - PORTER 7

DOUBLE FLIP
5/12 ROOF
EXTRA WINDOW IN M.BED
UK3 FARM SINK

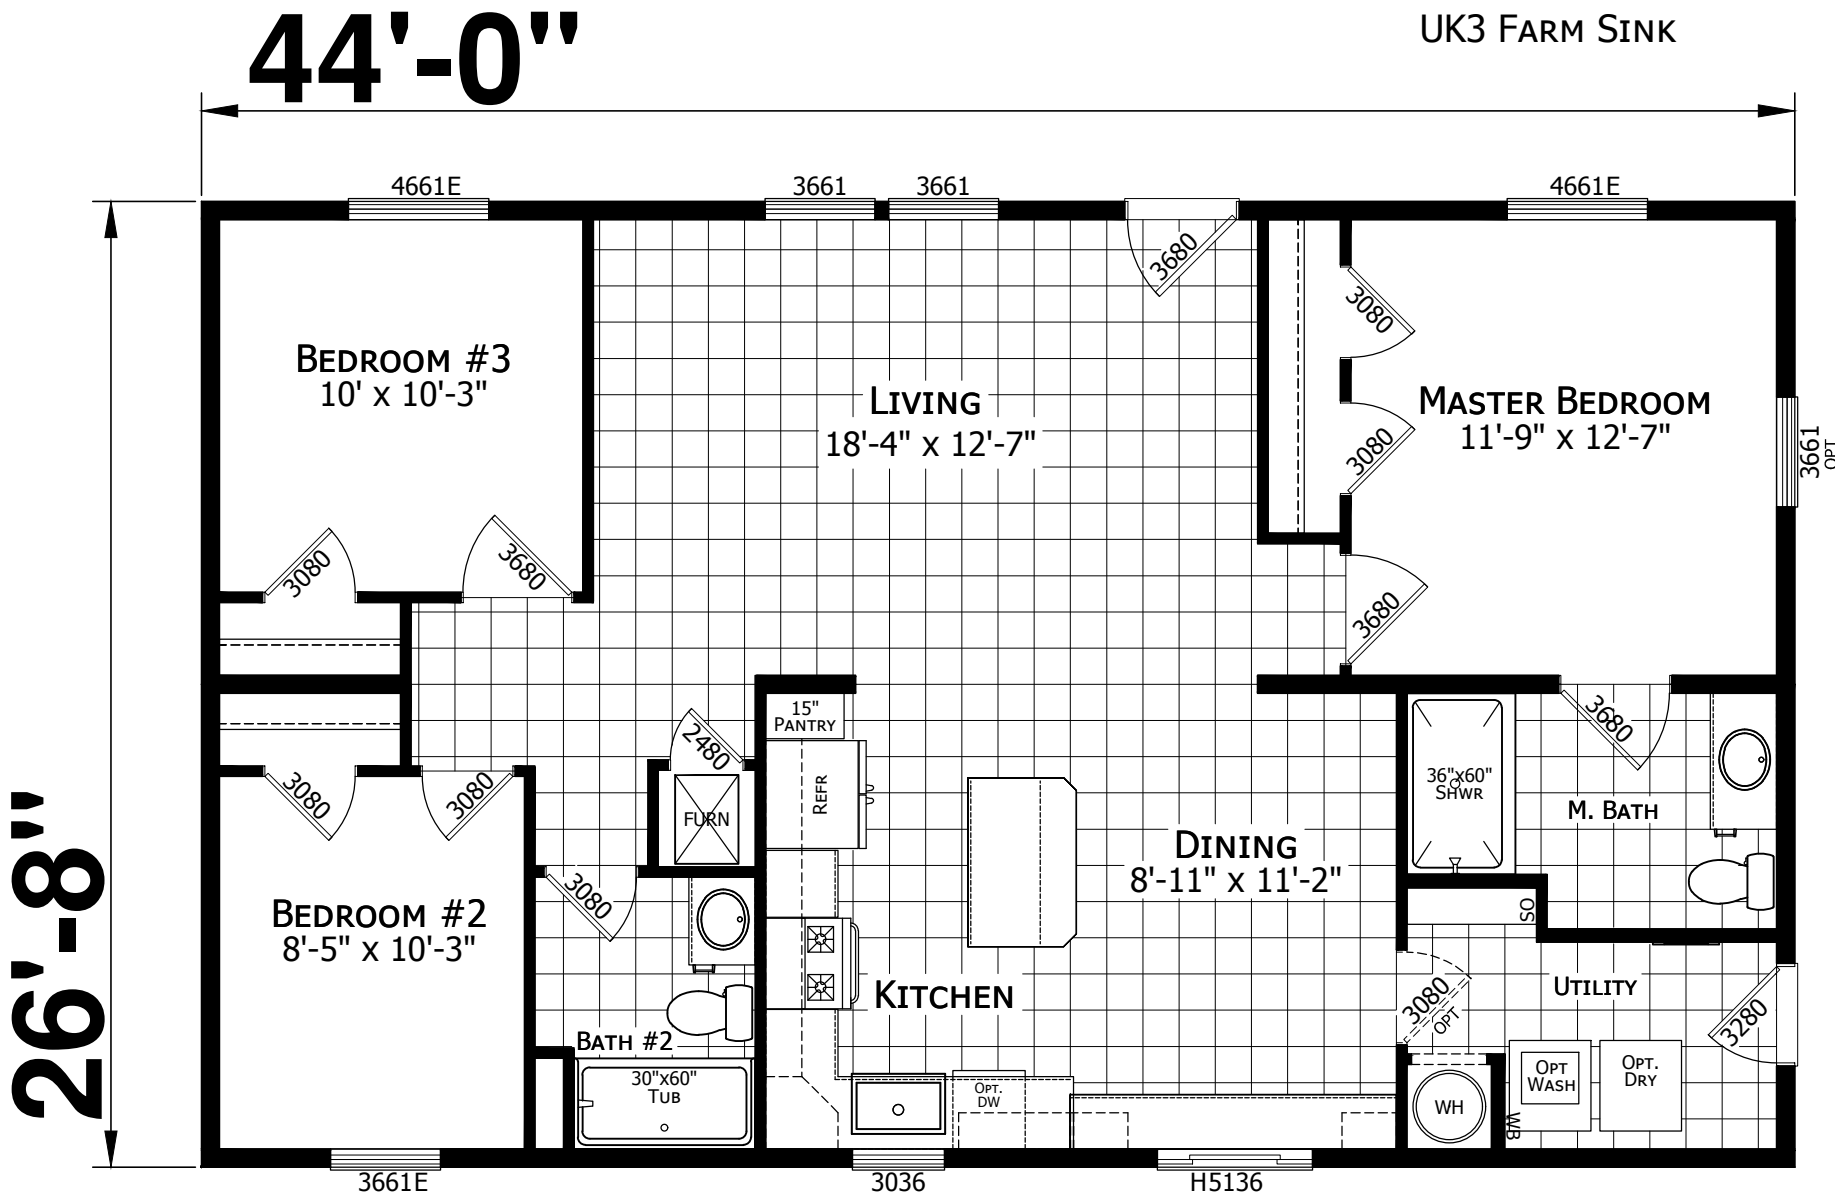

MODEL 122-07-A-24402
3 BEDROOM 2 BATH
44'-0" x 26'-8"
1173 SQ. FT. TOTAL
10-21-24

FOR REVIEW ONLY

CHAMPION

MANUFACTURED BEAUTIFULLY™

P.O. BOX 343, OFF RT. 220, CLAYSBURG, PA 16625
101 GARDEN SPOT RD. EPHRATA, PA 17522

FILENAME:122-07-A-24402-FROM13567-DOUBLEFLIP-512-CARRIER-RANDY-SUPERIOR-PORTER7-10-21-24-EP

MODIFICATIONS

PROJECT:
122-07-A-24402
26'-8"x44' 3 BD 2 BTH

DRAWN BY: STAFF

DATE: 10-21-24

SCALE: 3/16" = 1'-0"

TITLE:
LITERATURE
PLAN

S/N A013567

122

SHEET:
L-101OTS
2844H32062

PROPRIETARY AND CONFIDENTIAL
THESE DRAWINGS AND SPECIFICATIONS ARE ORIGINAL,
PROPRIETARY AND CONFIDENTIAL MATERIALS OF CHAMPION.
COPYRIGHT © 1976-2022 BY CHAMPION