


DATE: 12/18/2023 8:39:03 PM  
 FILE: c:\transystems\pwworking\transystems\pwworking\103610\US-59 - C-PROP-02.dgn

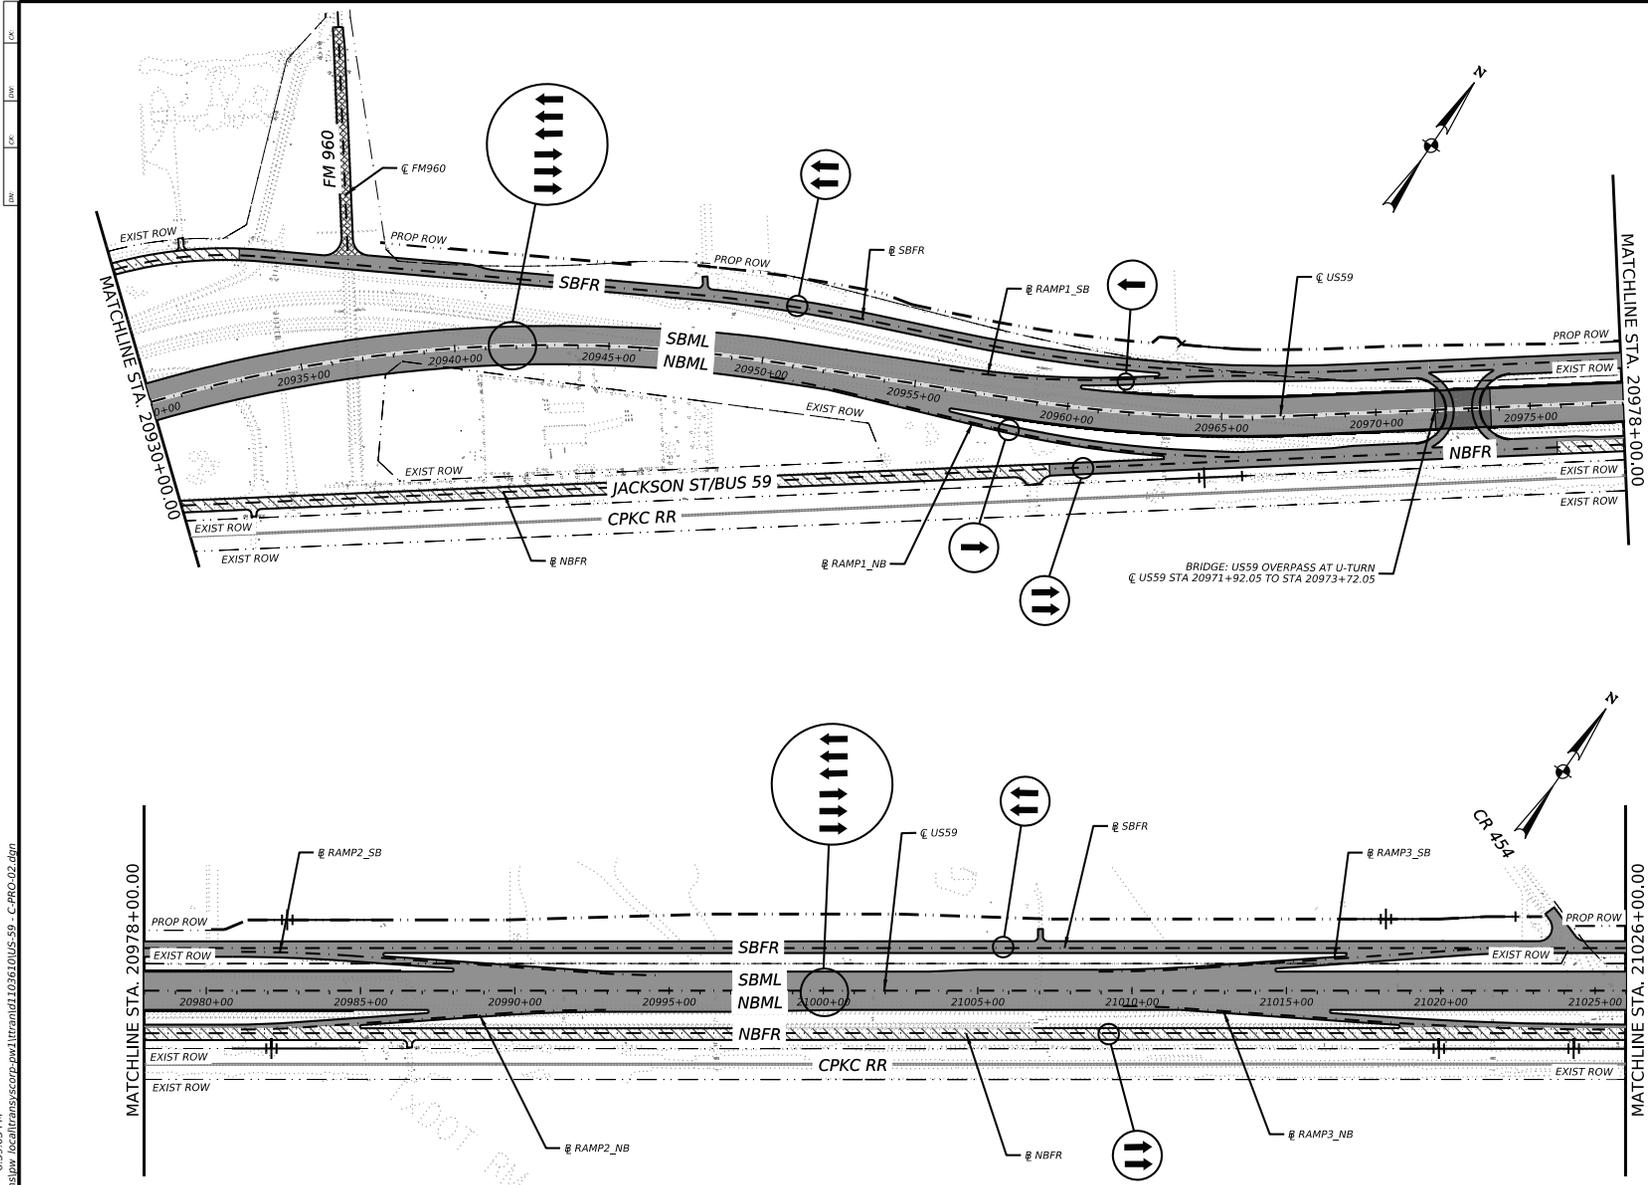

**LEGEND**

[Solid Grey]	PROP PAVEMENT
[Dark Grey]	PROP BRIDGE
[Cross-hatch]	PROP 2-WAY STREET
[Diagonal Lines]	MILL & OVERLAY
[Dashed Line]	EXIST ROW
[Dotted Line]	PROP ROW
[Double Line]	ACCESS DENIAL
[Arrow]	PROP TRAVEL LANE
[Wavy Arrow]	FLOW DIRECTION

REV NO	DATE	BY	REVISION

**30% PRELIMINARY SUBMITTAL**

**INTERIM REVIEW ONLY**  
 DOCUMENT INCOMPLETE; NOT INTENDED FOR PERMIT, BIDDING OR CONSTRUCTION.  
 ENGINEER: TANYA FOX LINDQUIST  
 P. E. SERIAL No.: 101152  
 DATE: 12/18/2023

**TRANSYSTEMS** 2777 ALLEN PARKWAY STE 500  
 HOUSTON, TX 77019  
 (713) 807-0600  
 FIRM REG. # 3557

© 2023  
 Texas Department of Transportation

**US 59**

**PROJECT LAYOUT**

STA 20930+00.00 TO STA 21026+00.00

SHEET 2 OF 5

CONT	SECT	JOB	HIGHWAY
0089	07	145	US 59
DIST	COUNTY	SHEET NO.	
YKM	WHARTON	4	