

FOR LEASE

630 SAN RAMON VALLEY BLVD

DANVILLE, CA 94526

*±4,350 SF Available in Prime
Danville Location*



KIDDER.COM

km Kidder
Mathews




WILL BALLOWE 925.389.2499 | will.ballowe@kidder.com | LIC N° 02053125

KIDDER.COM

This information supplied herein is from sources we deem reliable. It is provided without any representation, warranty, or guarantee, expressed or implied as to its accuracy. Prospective Buyer or Tenant should conduct an independent investigation and verification of all matters deemed to be material, including, but not limited to, statements of income and expenses. Consult your attorney, accountant, or other professional advisor. All Kidder Mathews designs are the sole property of Kidder Mathews. Branded materials and layouts are not authorized for use by any other firm or person.

km Kidder
Mathews

FLOOR PLAN

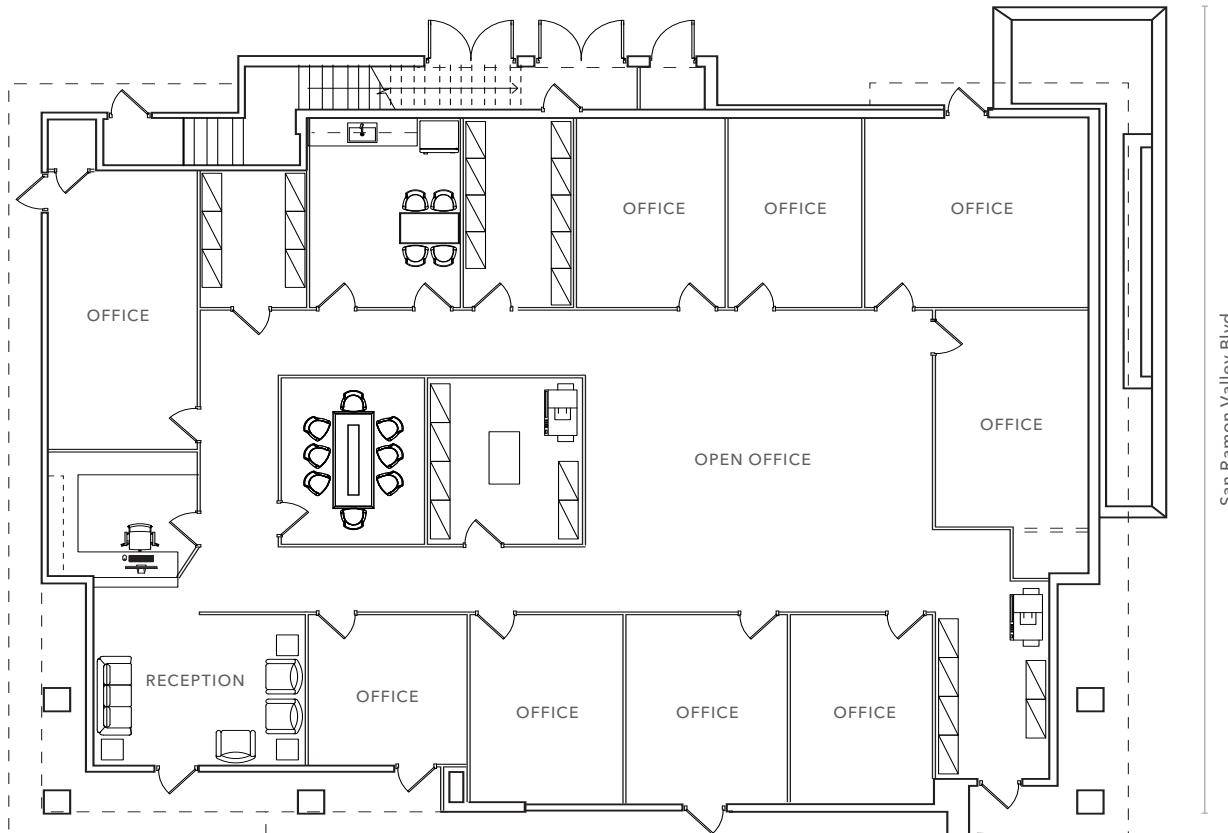

FLOOR PLAN NOT TO SCALE

WILL BALLOWE 925.389.2499 | will.ballowe@kidder.com | LIC N° 02053125

KIDDER.COM

This information supplied herein is from sources we deem reliable. It is provided without any representation, warranty, or guarantee, expressed or implied as to its accuracy. Prospective Buyer or Tenant should conduct an independent investigation and verification of all matters deemed to be material, including, but not limited to, statements of income and expenses. Consult your attorney, accountant, or other professional advisor. All Kidder Mathews designs are the sole property of Kidder Mathews. Branded materials and layouts are not authorized for use by any other firm or person.

SUITE HIGHLIGHTS

Prominent ground floor availability featuring monument signage to well trafficked San Ramon Valley Boulevard

Suite features reception area, private offices, conference rooms, break area, and open area

4/1,000 free parking

Entrance to suite immediately off of parking lot

Locally owned and managed property

Flexible lease terms

Ideally located near numerous retail and restaurant options

Space can be divisible to ±2,000 RSF

±4,350

RSF SUITE 100

\$3.25

PSF/FULL SERVICE

km **Kidder**
Mathews

HYPOTHETICAL FLOOR PLAN



FLOOR PLAN NOT TO SCALE

WILL BALLOWE 925.389.2499 | will.ballowe@kidder.com | LIC N° 02053125

KIDDER.COM

This information supplied herein is from sources we deem reliable. It is provided without any representation, warranty, or guarantee, expressed or implied as to its accuracy. Prospective Buyer or Tenant should conduct an independent investigation and verification of all matters deemed to be material, including, but not limited to, statements of income and expenses. Consult your attorney, accountant, or other professional advisor. All Kidder Mathews designs are the sole property of Kidder Mathews. Branded materials and layouts are not authorized for use by any other firm or person.

km **Kidder**
Mathews

±4,350 SF
TOTAL

±2,350 SF
SPACE A

±2,000 SF
SPACE B

630 SAN RAMON VALLEY BLVD




WILL BALLOWE 925.389.2499 | will.ballowe@kidder.com | LIC N° 02053125

KIDDER.COM

This information supplied herein is from sources we deem reliable. It is provided without any representation, warranty, or guarantee, expressed or implied as to its accuracy. Prospective Buyer or Tenant should conduct an independent investigation and verification of all matters deemed to be material, including, but not limited to, statements of income and expenses. Consult your attorney, accountant, or other professional advisor. All Kidder Mathews designs are the sole property of Kidder Mathews. Branded materials and layouts are not authorized for use by any other firm or person.

km **Kidder Mathews**

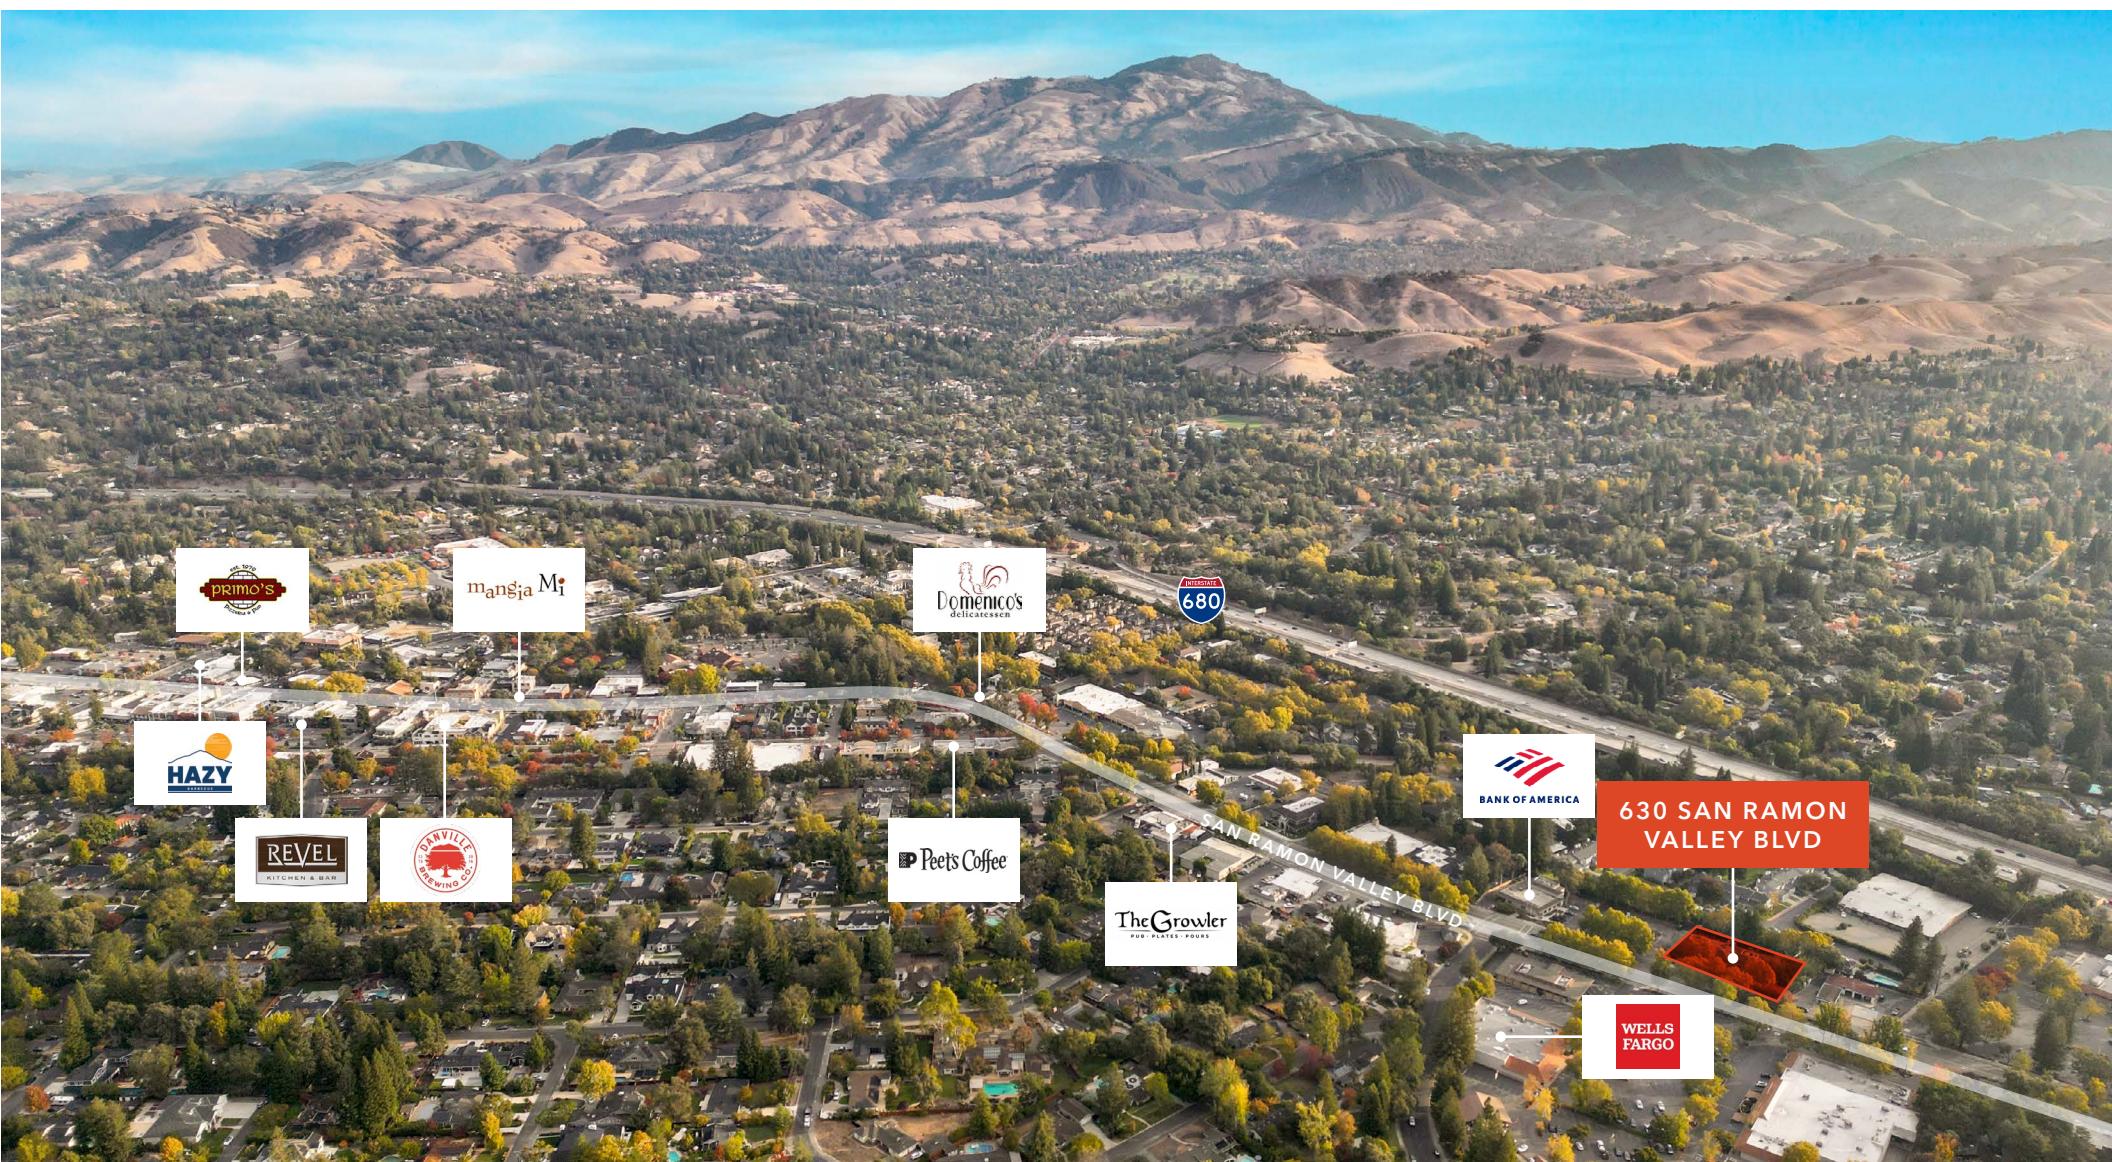

WILL BALLOWE 925.389.2499 | will.ballowe@kidder.com | LIC N° 02053125

KIDDER.COM

This information supplied herein is from sources we deem reliable. It is provided without any representation, warranty, or guarantee, expressed or implied as to its accuracy. Prospective Buyer or Tenant should conduct an independent investigation and verification of all matters deemed to be material, including, but not limited to, statements of income and expenses. Consult your attorney, accountant, or other professional advisor. All Kidder Mathews designs are the sole property of Kidder Mathews. Branded materials and layouts are not authorized for use by any other firm or person.

km **Kidder Mathews**