


IT IS THE ARCHITECT/CONTRACTOR'S RESPONSIBILITY TO VERIFY THAT ALL CODE RESTRICTIONS & CLEARANCES ARE MET.

EXISTING WALLS  
NEW WALLS

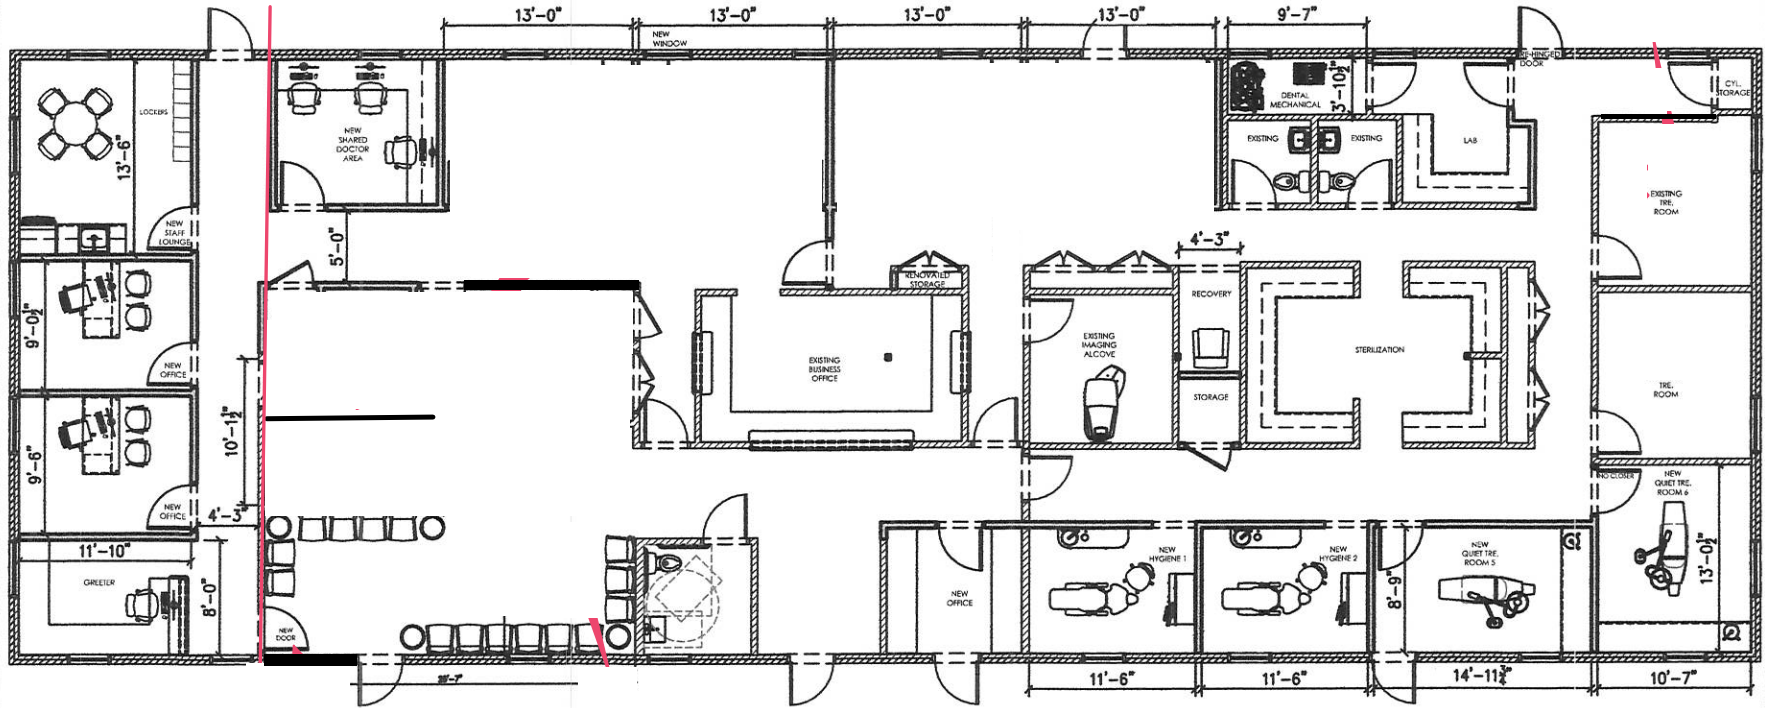

INTEGRATED  
**DESIGN STUDIO**  
**HENRY SCHEIN**  
DENTAL

DCA - ROSWELL

HENRY SCHEIN EQUIPMENT REP.: JOE WILSON

USABLE SQ FT:

SCALE:  
NOT TO SCALE

DATE:  
3/22/2021

DESIGNED BY:  
TJK

PROJECT #:  
21-0382