



Modern Westfield Industrial Facility

184 FALCON DRIVE

Westfield, MA 01085

Presented By:

Kevin Jennings

413.731.7770

kevin@jennings-re.com

Jonathan Little

413.731.7770

jonathan@jennings-re.com



280 Bridge Street Springfield, MA 01103

JENNINGS-RE.COM

MODERN WESTFIELD INDUSTRIAL FACILITY

184 Falcon Drive Westfield, MA 01085

Executive Summary



OFFERING SUMMARY

Lease Rate:	\$9.85 SF/yr (NNN)
Building Size:	16,224 SF
Available SF:	16,224 SF
Lot Size:	2.122 Acres
Year Built:	1988
Renovated:	2016
Zoning:	Business B

PROPERTY OVERVIEW

This modern 16,224-square-foot industrial facility in Westfield offers flexible space ideal for a number of industrial operations. Built in 1988 and fully renovated in 2016, the facility is climate controlled with ceiling heights ranging from 18'6" up to 22'6". The building is supported by a 600-amp, 480V, 3-phase electrical service and includes two operating crane ways, at 7.5-ton and 3-ton capacities. Loading is efficient with a 14'-grade-level door and a dock-height door.

Set on 2.1 acres, the site provides a large, level outdoor storage area and is conveniently located on a quiet dead-end street just five minutes from Exit 41 of the Massachusetts Turnpike. This is a rare opportunity to lease a high-capacity, well-located industrial building in the Greater Springfield market

PROPERTY HIGHLIGHTS

16,224 SF OF MODERN CONDITIONED MANUFACTURING/WAREHOUSE BUILDING

2.1 ACRE PARCEL WITH EXISTING LARGE LEVEL OUTDOOR STORAGE AREA

5 MINUTE DRIVE TO EXIT 41 ON THE MASSACHUSETTS TURNPIKE

Presented By:

Kevin Jennings

413.731.7770

kevin@jennings-re.com

Jonathan Little

413.731.7770

jonathan@jennings-re.com



280 Bridge Street Springfield, MA 01103

jennings-re.com

The information herein is from sources deemed reliable but no warranty of representation is made to the accuracy thereof. Offering is subject to errors and omissions as well as prior sale, change or withdrawal without notice.

MODERN WESTFIELD INDUSTRIAL FACILITY

184 Falcon Drive Westfield, MA 01085

Manufacturing/Warehouse



Presented By:

Kevin Jennings

413.731.7770

kevin@jennings-re.com

Jonathan Little

413.731.7770

jonathan@jennings-re.com

The information herein is from sources deemed reliable but no warranty of representation is made to the accuracy thereof. Offering is subject to errors and omissions as well as prior sale, change or withdrawal without notice.



280 Bridge Street Springfield, MA 01103

jennings-re.com

MODERN WESTFIELD INDUSTRIAL FACILITY

184 Falcon Drive Westfield, MA 01085

Exterior & Office



Presented By:

Kevin Jennings

413.731.7770

kevin@jennings-re.com

Jonathan Little

413.731.7770

jonathan@jennings-re.com

The information herein is from sources deemed reliable but no warranty of representation is made to the accuracy thereof. Offering is subject to errors and omissions as well as prior sale, change or withdrawal without notice.




280 Bridge Street Springfield, MA 01103

jennings-re.com

MODERN WESTFIELD INDUSTRIAL FACILITY

184 Falcon Drive Westfield, MA 01085

Floor Plan

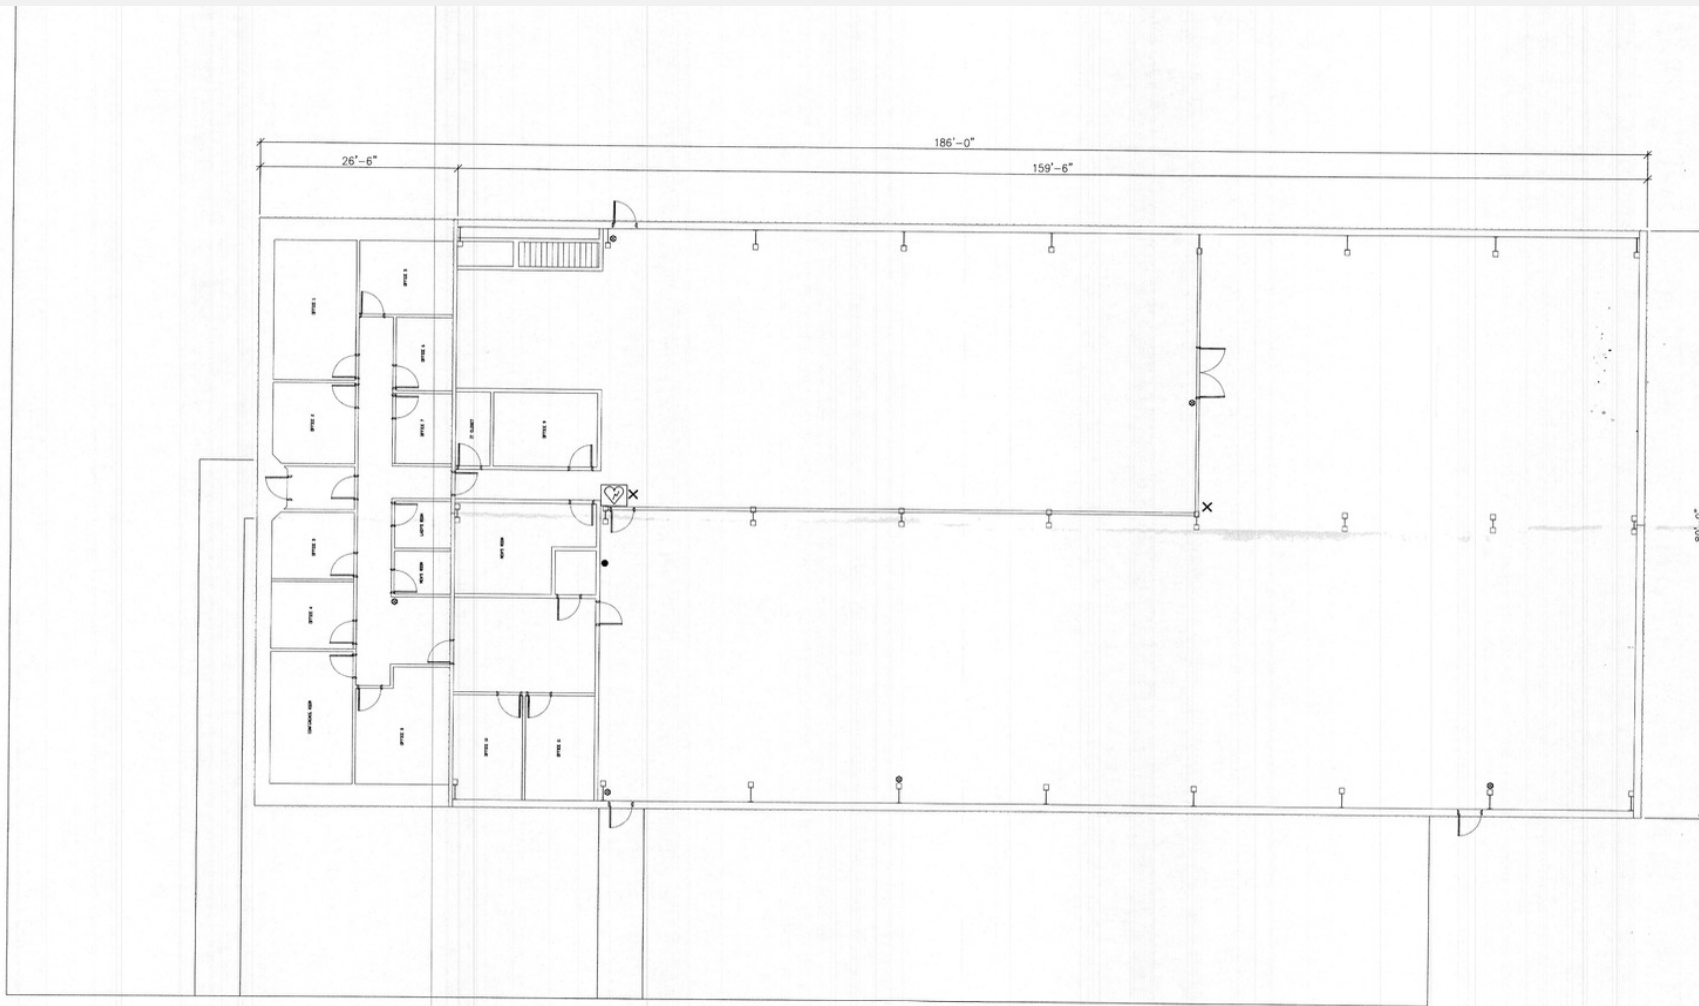

ELN			
SCALE	DWG BY	CHK'D BY	DATE
1/8" = 1'			
PROJECT	SERIES	PROJECT NUM	SHEET
PROJECT: OFFICE LAYOUT, PLAN VIEW			
DWG TITLE: OFFICE LAYOUT, PLAN VIEW			
REVISION DESCRIPTION			

Presented By:

Kevin Jennings

413.731.7770

kevin@jennings-re.com

Jonathan Little

413.731.7770

jonathan@jennings-re.com



280 Bridge Street Springfield, MA 01103


jennings-re.com

The information herein is from sources deemed reliable but no warranty of representation is made to the accuracy thereof. Offering is subject to errors and omissions as well as prior sale, change or withdrawal without notice.

MODERN WESTFIELD INDUSTRIAL FACILITY

184 Falcon Drive Westfield, MA 01085

Location Map

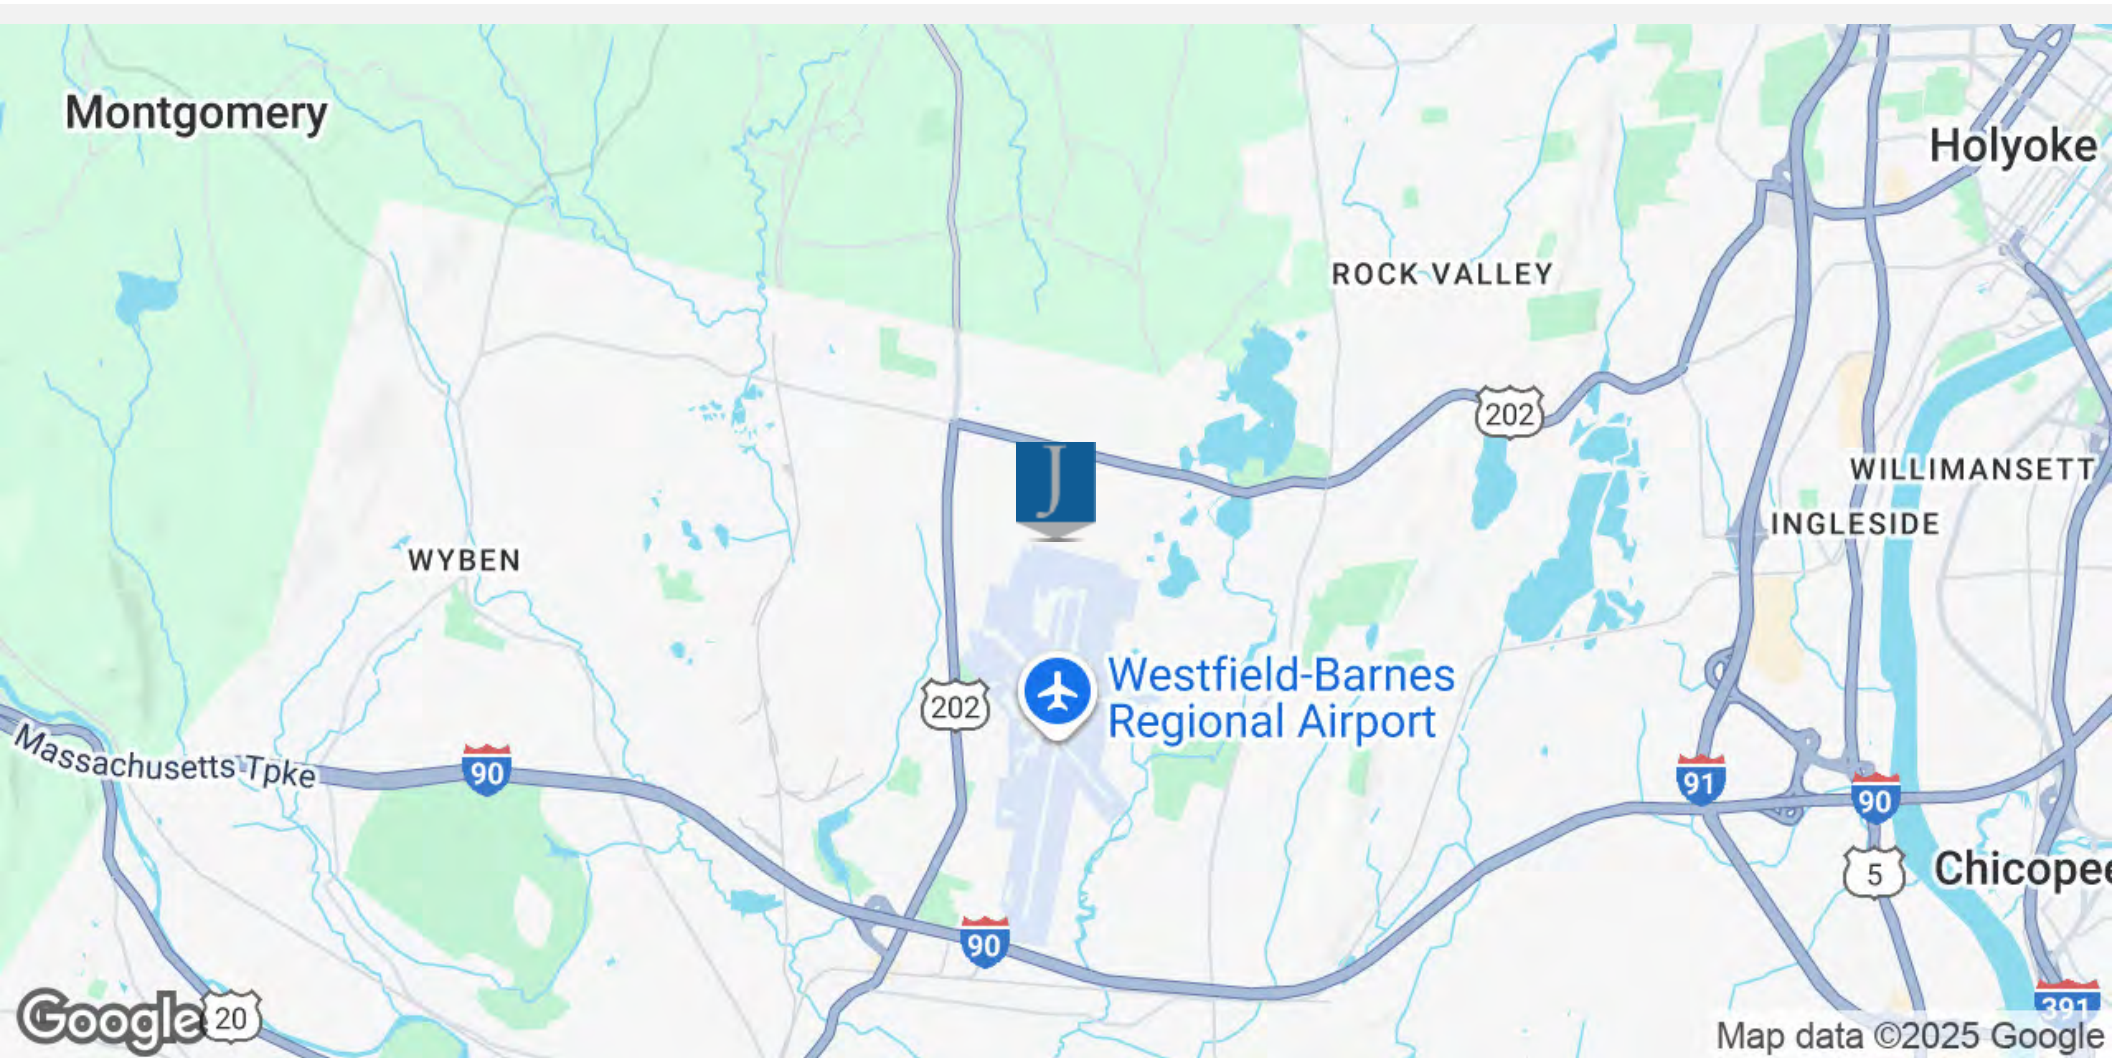

Presented By:

Kevin Jennings

413.731.7770

kevin@jennings-re.com

Jonathan Little

413.731.7770

jonathan@jennings-re.com



280 Bridge Street Springfield, MA 01103

jennings-re.com

The information herein is from sources deemed reliable but no warranty of representation is made to the accuracy thereof. Offering is subject to errors and omissions as well as prior sale, change or withdrawal without notice.

MODERN WESTFIELD INDUSTRIAL FACILITY


184 Falcon Drive Westfield, MA 01085

Demographics Map & Report

POPULATION	1 MILE	5 MILES	10 MILES
Total Population	786	66,765	342,974
Average Age	45	44	41
Average Age (Male)	43	42	40
Average Age (Female)	46	45	42

HOUSEHOLDS & INCOME	1 MILE	5 MILES	10 MILES
Total Households	301	27,833	138,296
# of Persons per HH	2.6	2.4	2.5
Average HH Income	\$109,367	\$102,116	\$88,879
Average House Value	\$335,694	\$343,597	\$325,146

Demographics data derived from AlphaMap

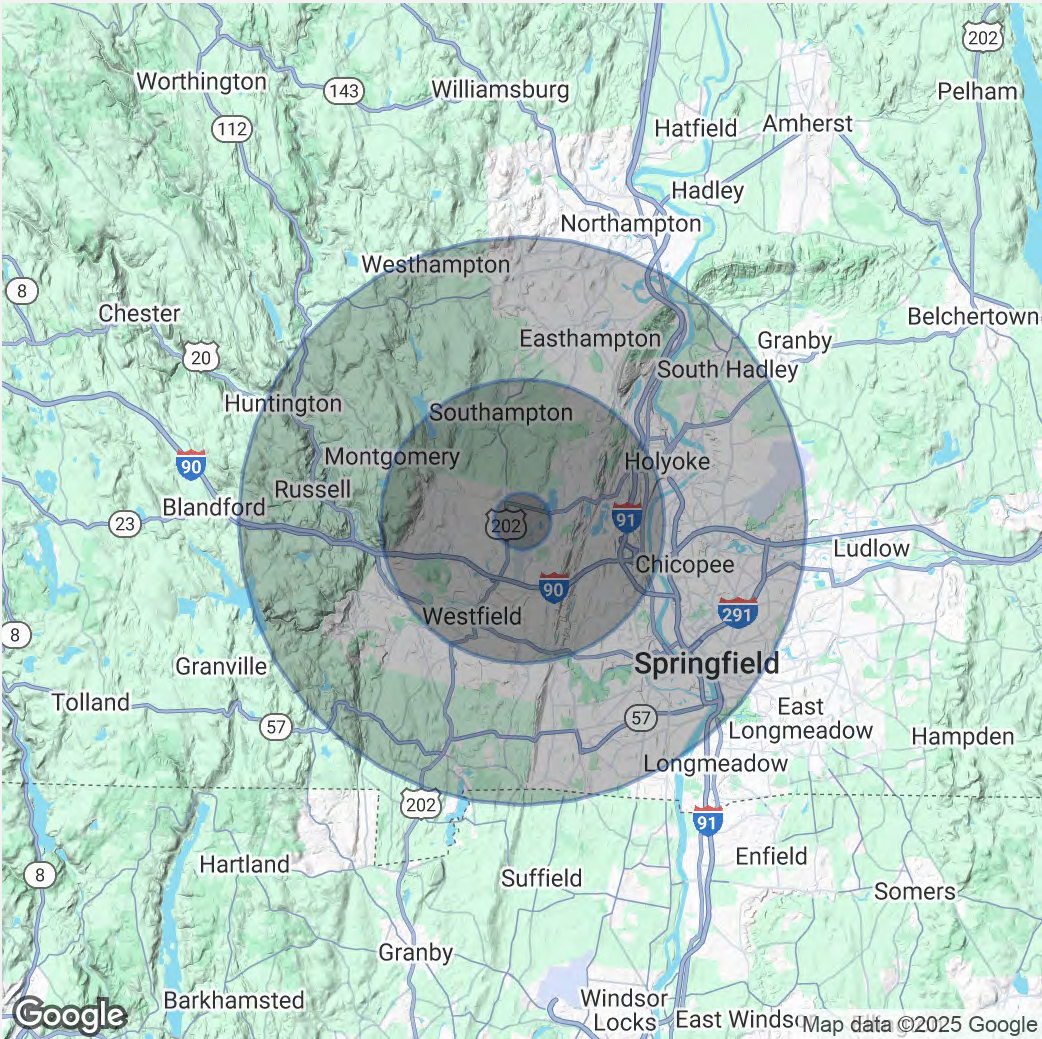

Presented By:

Kevin Jennings

413.731.7770

kevin@jennings-re.com

Jonathan Little

413.731.7770

jonathan@jennings-re.com



280 Bridge Street Springfield, MA 01103

jennings-re.com

The information herein is from sources deemed reliable but no warranty of representation is made to the accuracy thereof. Offering is subject to errors and omissions as well as prior sale, change or withdrawal without notice.

J



280 Bridge Street Springfield, MA 01103

jennings-re.com