



Liberty Falls Medical Plaza

6770 Cincinnati Dayton Rd, Liberty Township, Ohio

LEASING INFORMATION

Sloane Nichols

+1 513 562 2239

sloane.nichols@colliers.com

Elaine Gillespie

+1 513 562 2238

elaine.gillespie@colliers.com

Sarah Higgins

+1 513 562 2262

sarah.higgins@colliers.com



Accelerating success.

Liberty Falls Medical Plaza

6770 Cincinnati Dayton Rd, Liberty Township, Ohio



Property Features

- Suite Sizes from 577-3,797 SF
- Handsome Class A medical office building just off I-75 at Michael J Fox Highway
- All amenities available nearby
- Ample parking
- Strong ownership group
- 0% Personal Earnings Tax area



Traffic Count

- 98,664 vehicles per day on I-75
- 52,448 vehicles per day on Butler County Veterans Hwy

Anchor Tenant



LEASING INFORMATION

Sloane Nichols

+1 513 562 2239

sloane.nichols@colliers.com

Elaine Gillespie

+1 513 562 2238

elaine.gillespie@colliers.com

Sarah Higgins

+1 513 562 2262

sarah.higgins@colliers.com



Accelerating success.

Liberty Falls Medical Plaza

6770 Cincinnati Dayton Rd, Liberty Township, Ohio



Available Space

Suite	Rentable Square Feet	Notes
109	1,711	Vacant
205	2,107	Vacant
206	577	Vacant
209	3,797	Vacant



LEASING INFORMATION

Sloane Nichols

+1 513 562 2239

sloane.nichols@colliers.com

Elaine Gillespie

+1 513 562 2238

elaine.gillespie@colliers.com

Sarah Higgins

+1 513 562 2262

sarah.higgins@colliers.com




Accelerating success.

FIRST FLOOR


Suite 109 | 1,711 SF

EXISTING FLOOR PLAN | [CLICK FOR VIRTUAL TOUR](#)

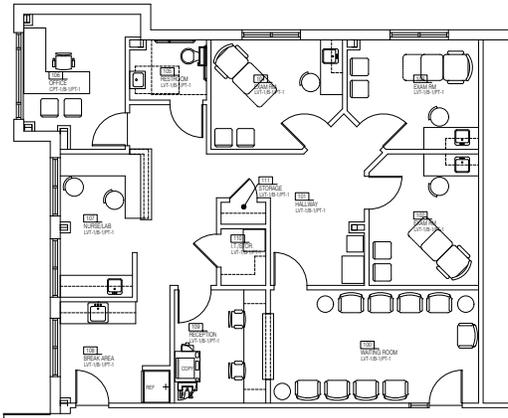

SECOND FLOOR

EXISTING FLOOR PLAN

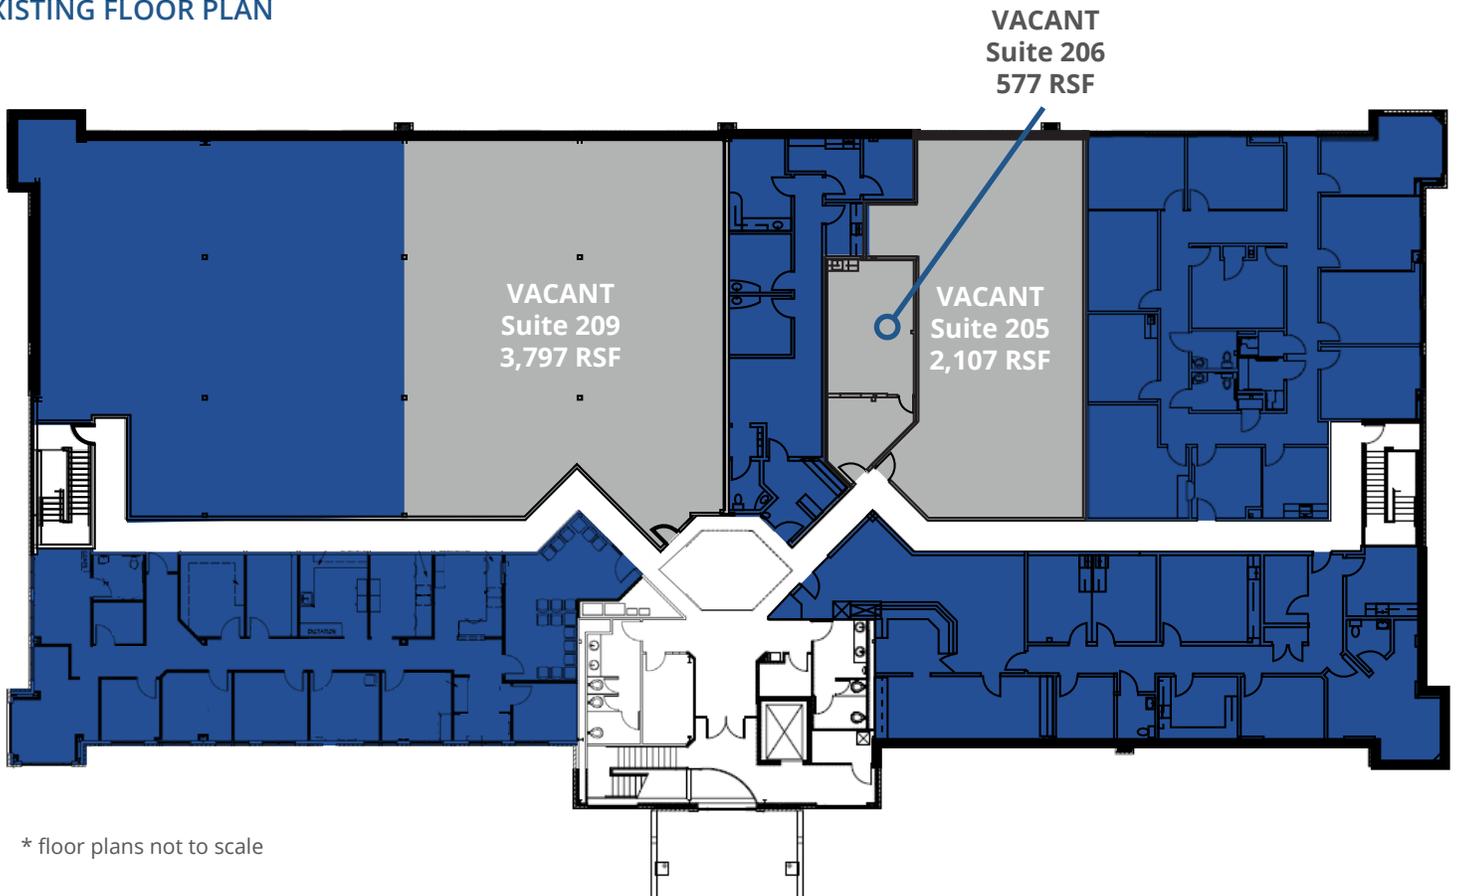

* floor plans not to scale

LEASING INFORMATION

Sloane Nichols

+1 513 562 2239

sloane.nichols@colliers.com

Elaine Gillespie

+1 513 562 2238

elaine.gillespie@colliers.com

Sarah Higgins

+1 513 562 2262


sarah.higgins@colliers.com



Accelerating success.

Suite 205 | 2,107 SF


EXISTING FLOOR PLAN

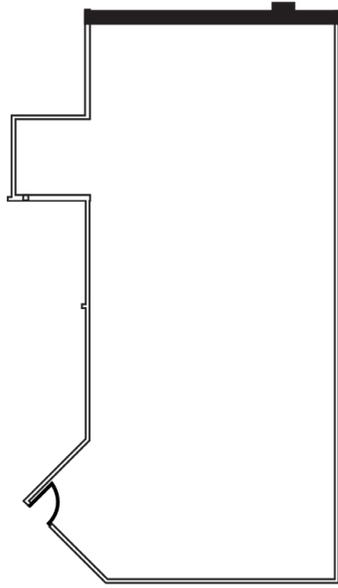

* floor plans not to scale

Suite 206 | 577 SF

EXISTING FLOOR PLAN | [CLICK FOR VIRTUAL TOUR](#)

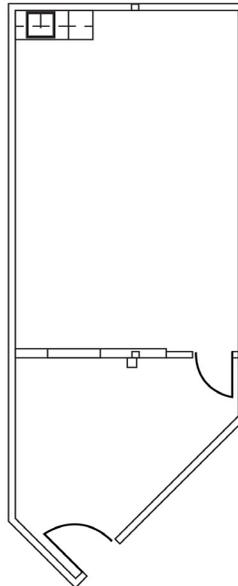

LEASING INFORMATION

Sloane Nichols

+1 513 562 2239

sloane.nichols@colliers.com

Elaine Gillespie

+1 513 562 2238

elaine.gillespie@colliers.com

Sarah Higgins

+1 513 562 2262


sarah.higgins@colliers.com



Accelerating success.

Suite 209 | 3,797 SF

EXISTING FLOOR PLAN | [CLICK HERE FOR MEDICAL BUILD OUT VIRTUAL TOUR](#)

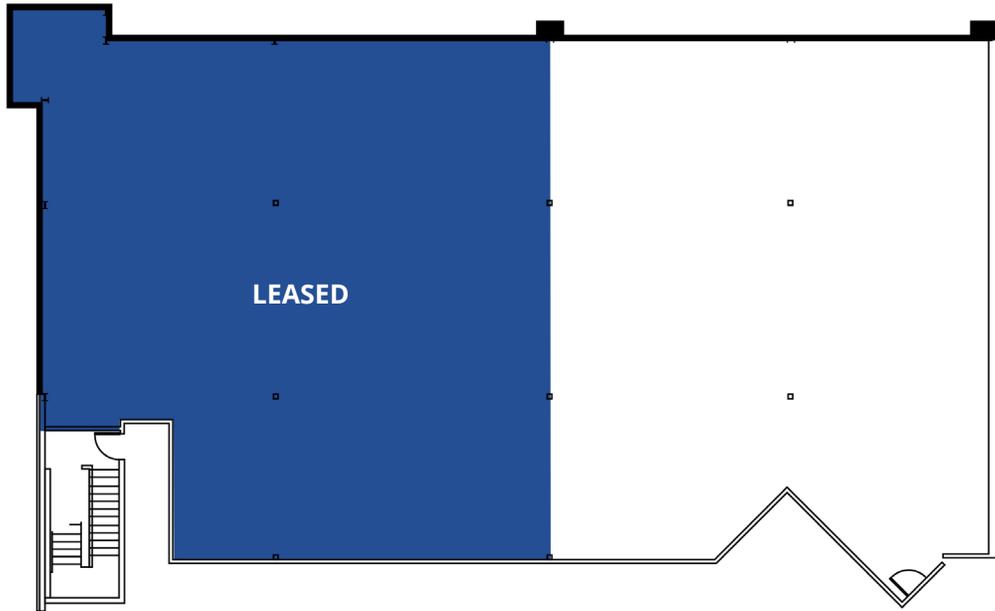

* floor plans not to scale

This document/email has been prepared by Colliers for advertising and general information only. Colliers makes no guarantees, representations or warranties of any kind, expressed or implied, regarding the information including, but not limited to, warranties of content, accuracy and reliability. Any interested party should undertake their own inquiries as to the accuracy of the information. Colliers excludes unequivocally all inferred or implied terms, conditions and warranties arising out of this document and excludes all liability for loss and damages arising there from. This publication is the copyrighted property of Colliers and /or its licensor(s). © 2025. All rights reserved. This communication is not intended to cause or induce breach of an existing listing agreement.

LEASING INFORMATION

Sloane Nichols

+1 513 562 2239

sloane.nichols@colliers.com

Elaine Gillespie

+1 513 562 2238

elaine.gillespie@colliers.com


Sarah Higgins

+1 513 562 2262

sarah.higgins@colliers.com



Accelerating success.

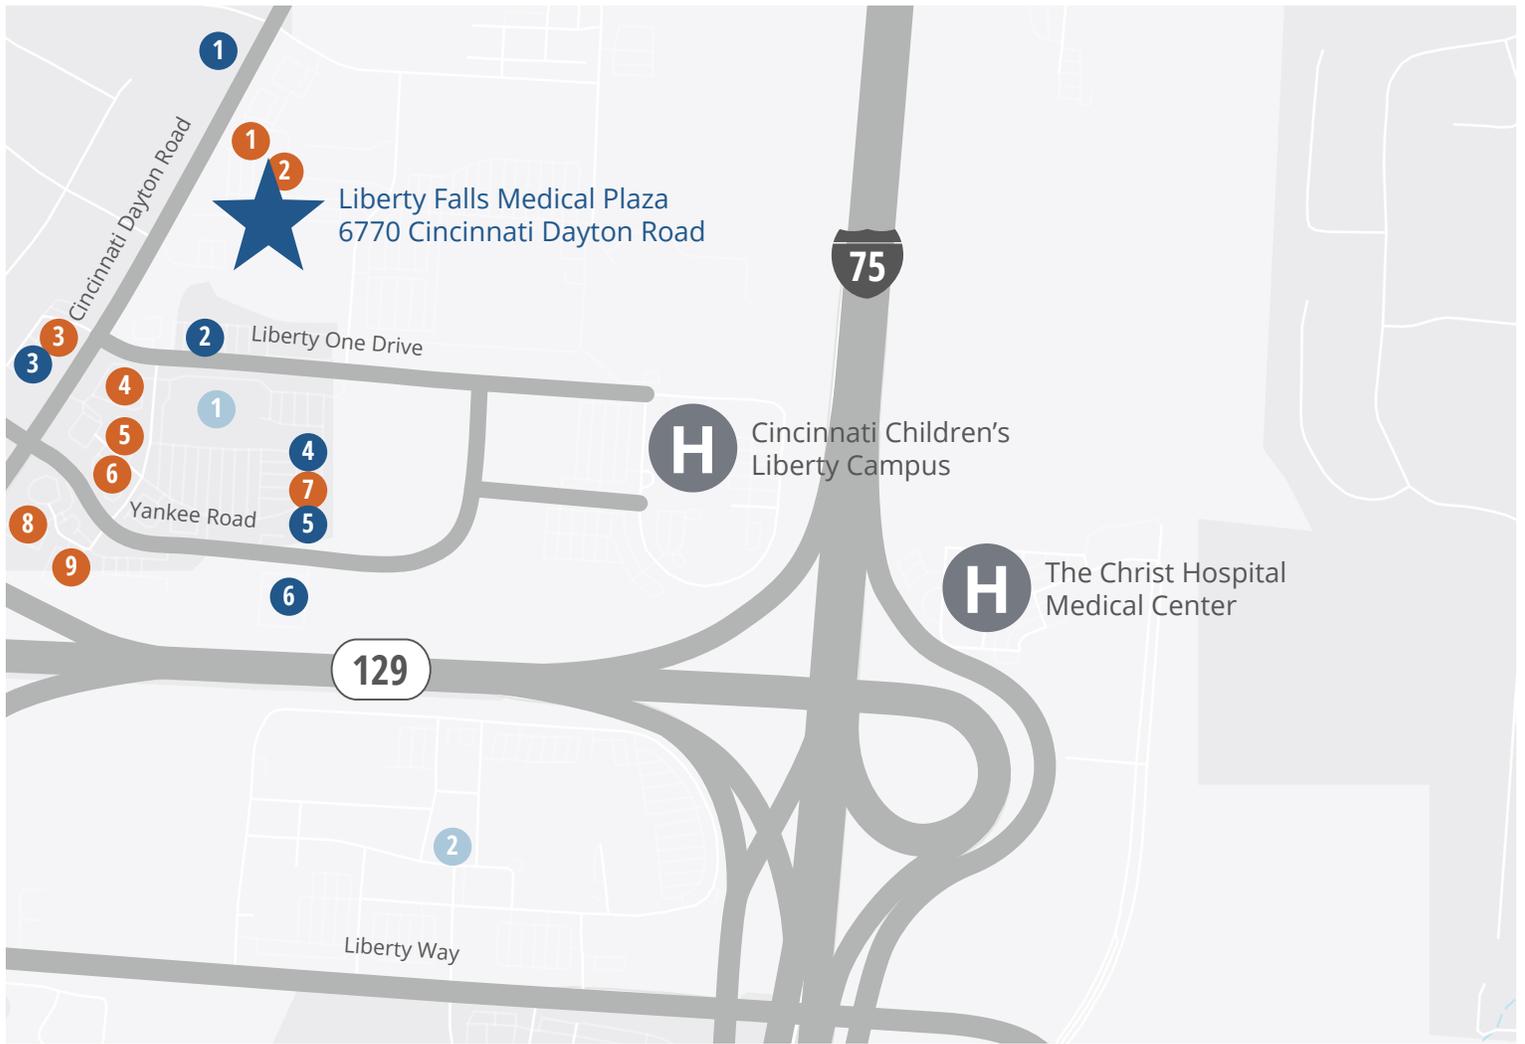

Local Amenities

Medical

- 1 Liberty Family Medicine
- 2 Gastro Health
- 3 Liberty Commons Family Dental
- 4 Liberty Urgent Care of Liberty Township
- 5 Apple Tree Dental Center
- 6 Cincinnati's Children's Liberty Primary Care

Restaurants

- 1 Dairy Queen
- 2 Penn Station East Coast Subs
- 3 Starbucks
- 4 First Watch
- 5 Gold Star Chili
- 6 Burger King

- 7 Jersey Mike's Subs
- 8 Wings and Rings
- 9 Taco Bell

Shopping/Groceries

- 1 Kroger
- 2 Liberty Center



Accelerating success.

LEASING INFORMATION

Sloane Nichols

+1 513 562 2239

sloane.nichols@colliers.com

Elaine Gillespie

+1 513 562 2238

elaine.gillespie@colliers.com

Sarah Higgins

+1 513 562 2262

sarah.higgins@colliers.com



Liberty Falls Medical Plaza

6770 Cincinnati Dayton Rd, Liberty Township, Ohio

LEASING INFORMATION

Sloane Nichols

+1 513 562 2239
sloane.nichols@colliers.com

Elaine Gillespie

+1 513 562 2238
elaine.gillespie@colliers.com

Sarah Higgins

+1 513 562 2262
sarah.higgins@colliers.com



Accelerating success.